



Cross Section as Existing · 1:50.

RAIN BLEND SYSTEM
 MODERN MODERN MUCK
 BOND (DRY CONCRETE) TILES
 BLACK UPVC GUTTERS + RIPP'S
 WHITE UPVC FASCIA + SOFFIT
 BUFF BECCA SANDSTONE LININGS
 WHITE METAL UP + OVER DOORS
 WHITE SPANBOND ROOFER
 BUFF BECCA SANDSTONE BRICK TO BOND

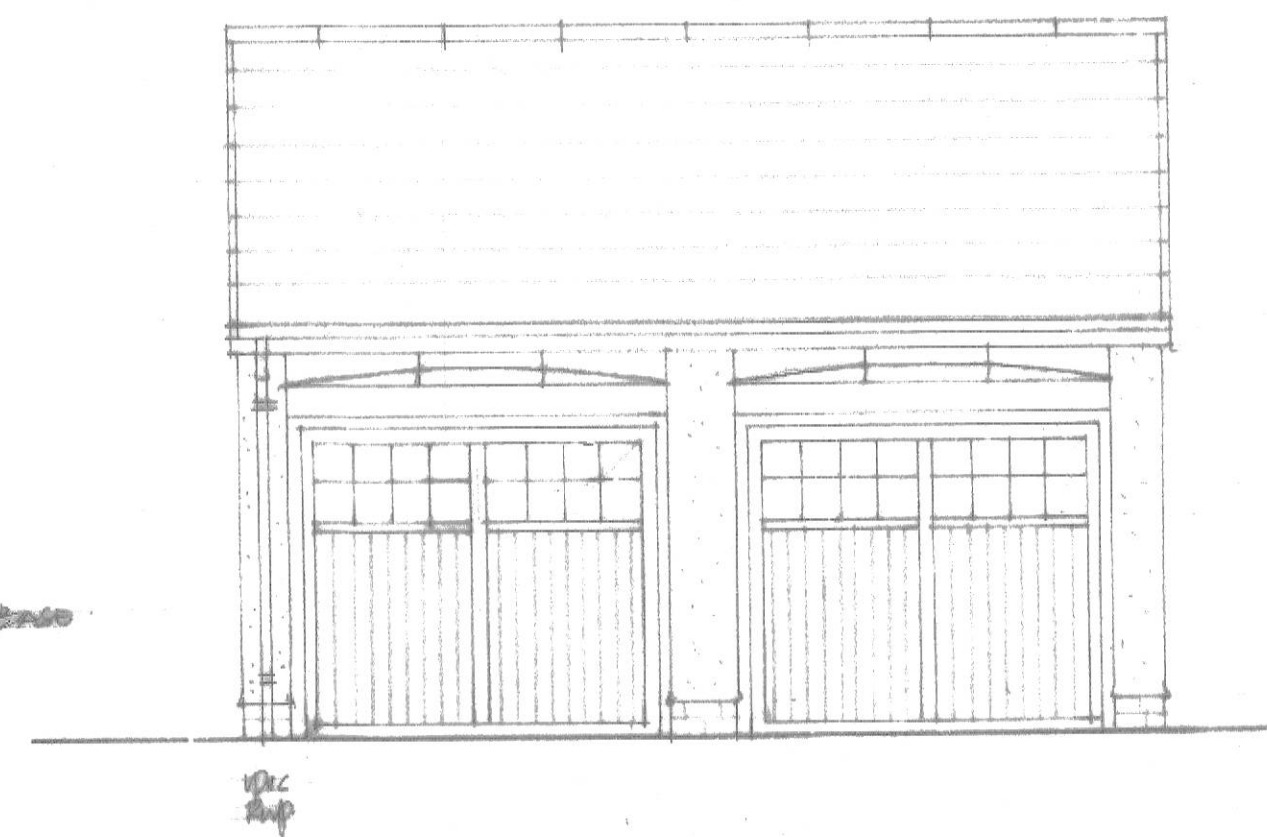


North Elevation as Existing · 1:50.

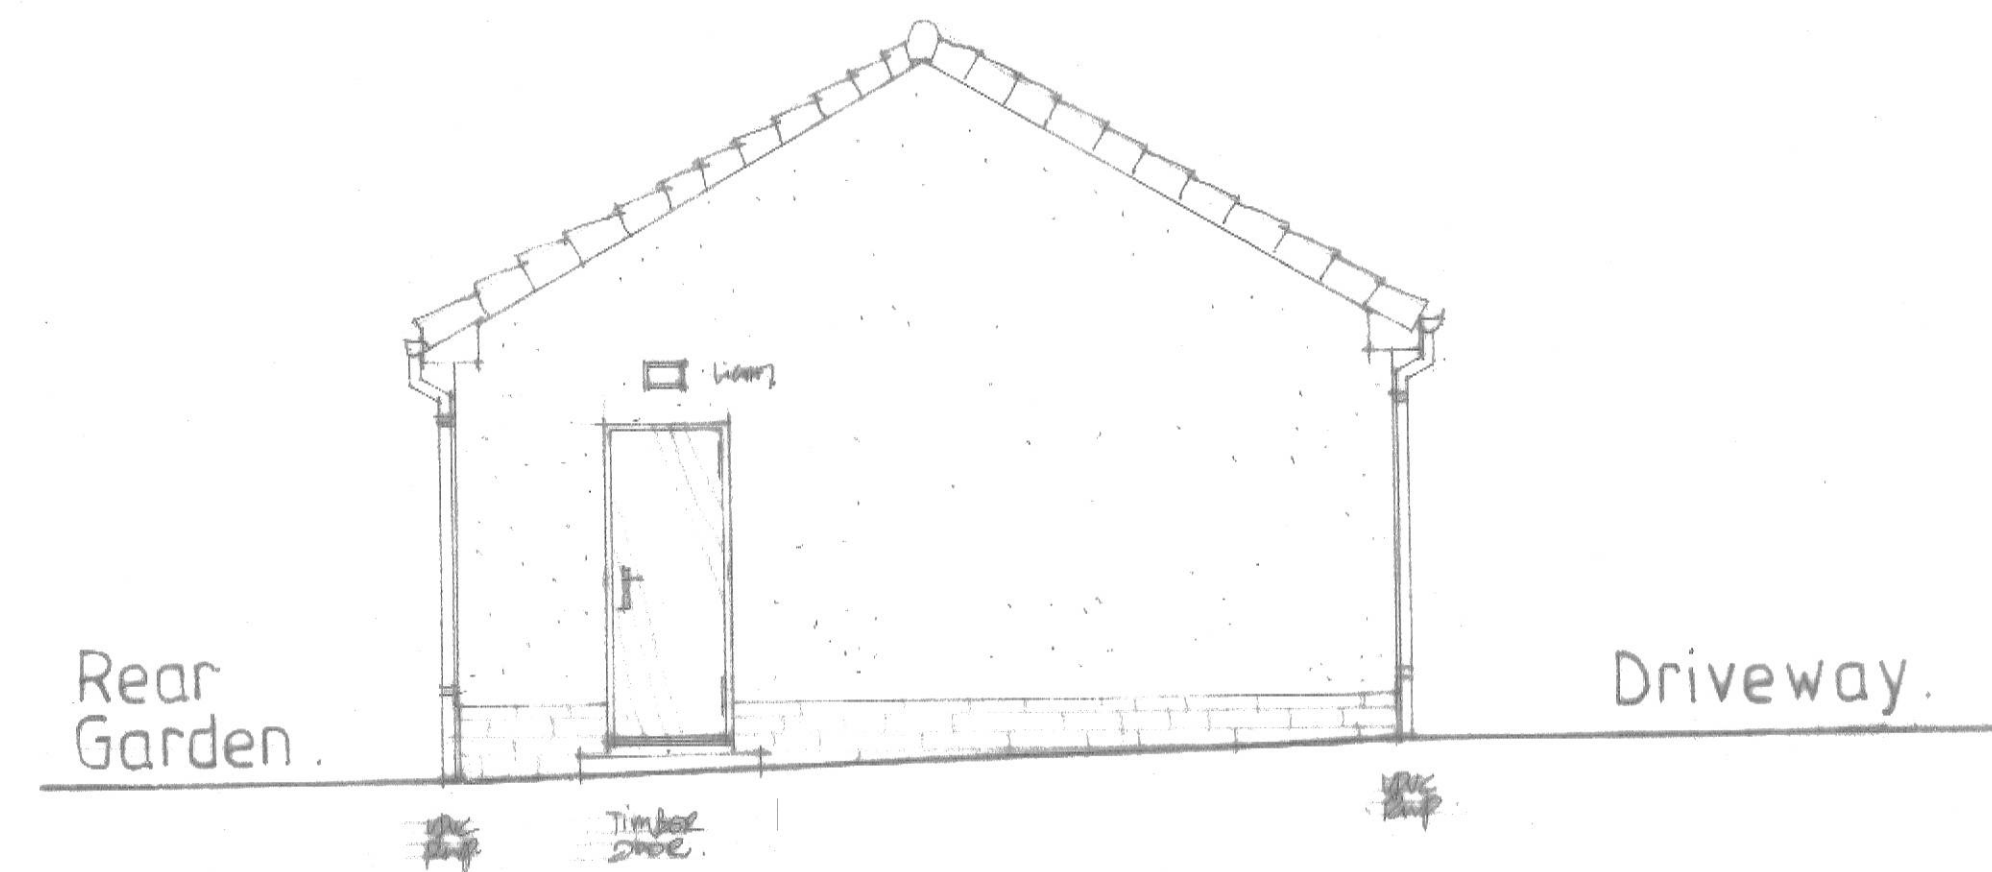


East Elevation as Existing · 1:50.

Driveway.

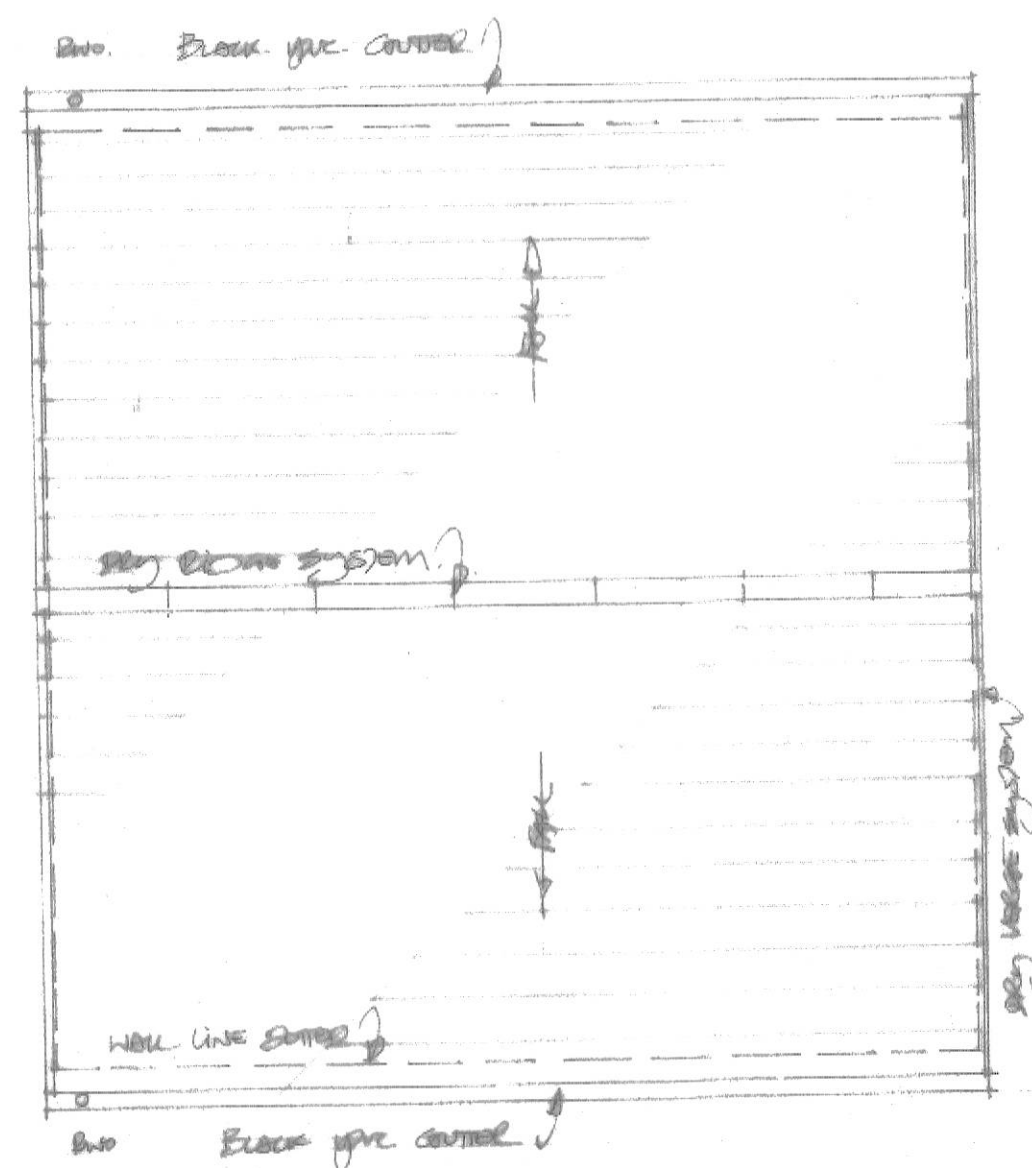


Roof Plan as Existing · 1:50.

DRY MIX MUCK MODERN MUCK BOND CONCRETE ROOF TILES

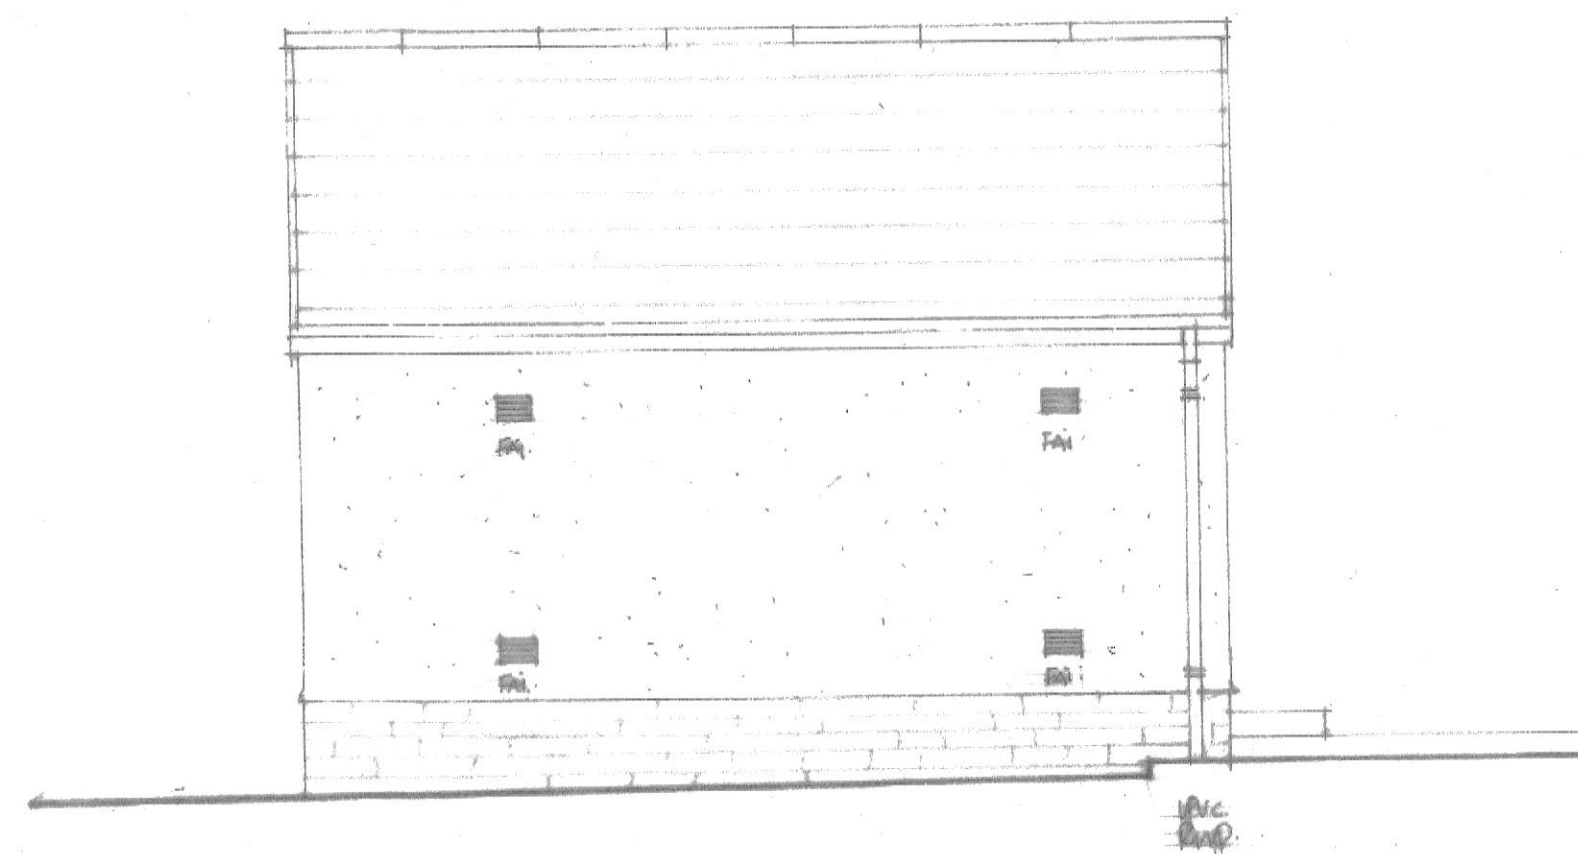

South Elevation as Existing · 1:50.

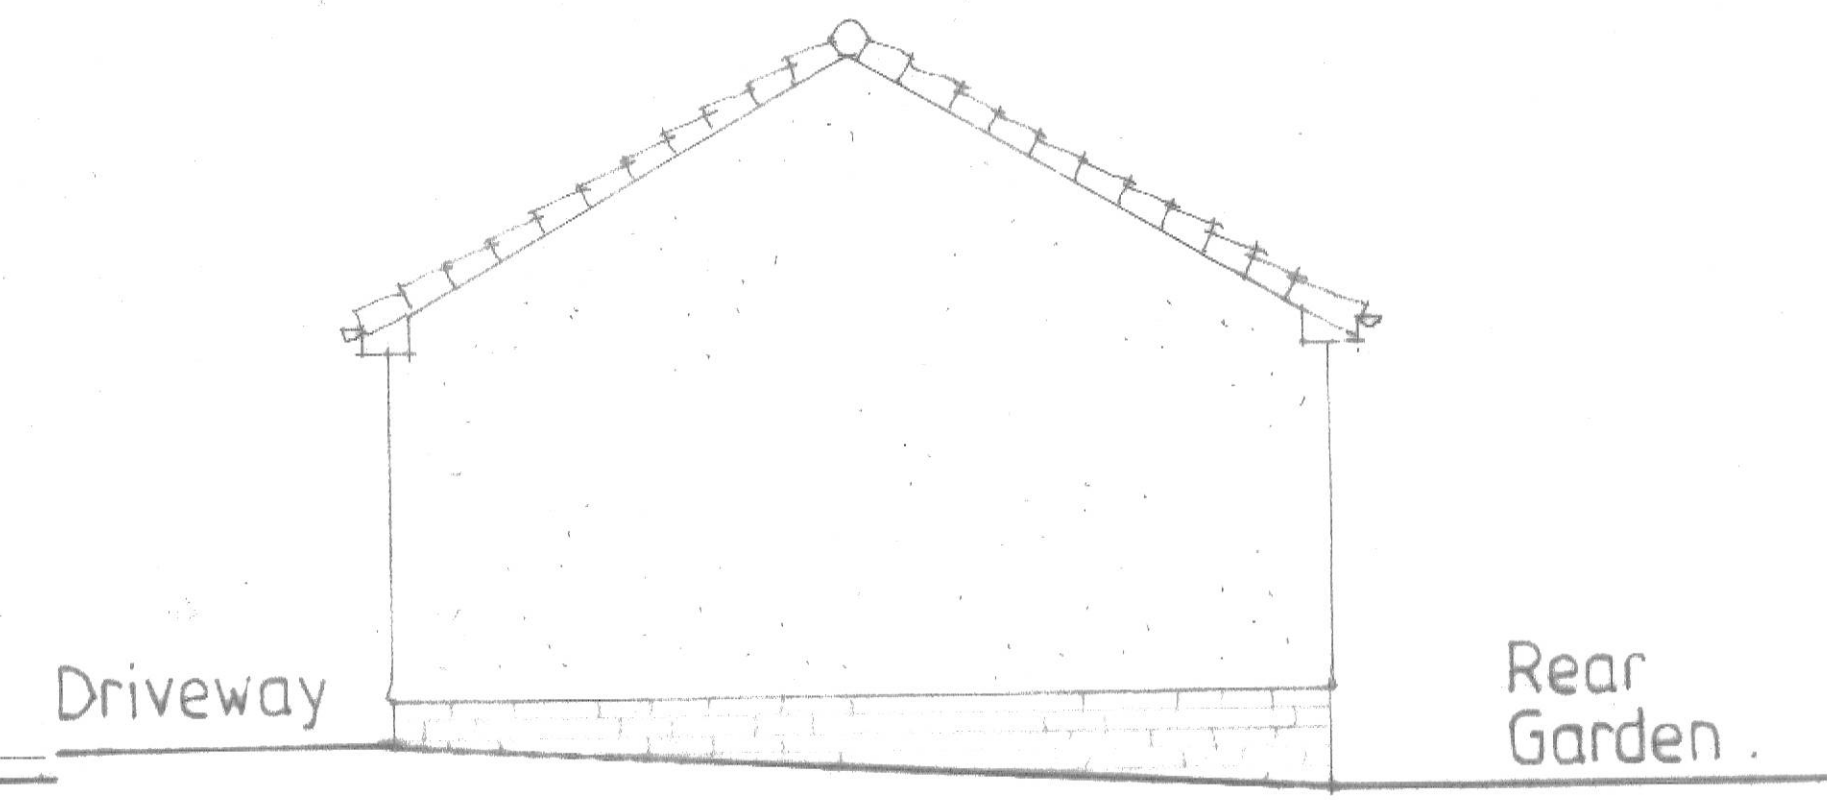

West Elevation as Existing · 1:50.



G.M. THOMSON

Chartered Architect

28 Crossvegate, Milngavie, G62 6RA

Tel: 0141-955 0771
 Fax: 0141-955 0780
 Mob: 07899 218279
 E-mail: gordon.thomson3@ntlworld.com

Client:
 Mr. & Mrs. M. Thomson,
 28A Morven Road,
 Bearsden,
 Glasgow, G61 3BY

Project:
 Proposed Conversion of Existing
 Detached Double Garage to Full
 Accommodation at 28A Morven Road,
 Bearsden

Title: Roof Plan, Cross Section & Elevations of Detached Garage as Existing

Scale: 1:50
 Date: February 2024
 No: 1703-03 Rev: