



This drawing remains the copyright of the Architect. The recipient scales this drawing at their own risk and the Architect cannot be held responsible for errors made whilst doing so. Dimensional discrepancies are to be brought to the attention of the Architect. All figured dimensions are to be checked on site prior to construction commencing.


Revisions:

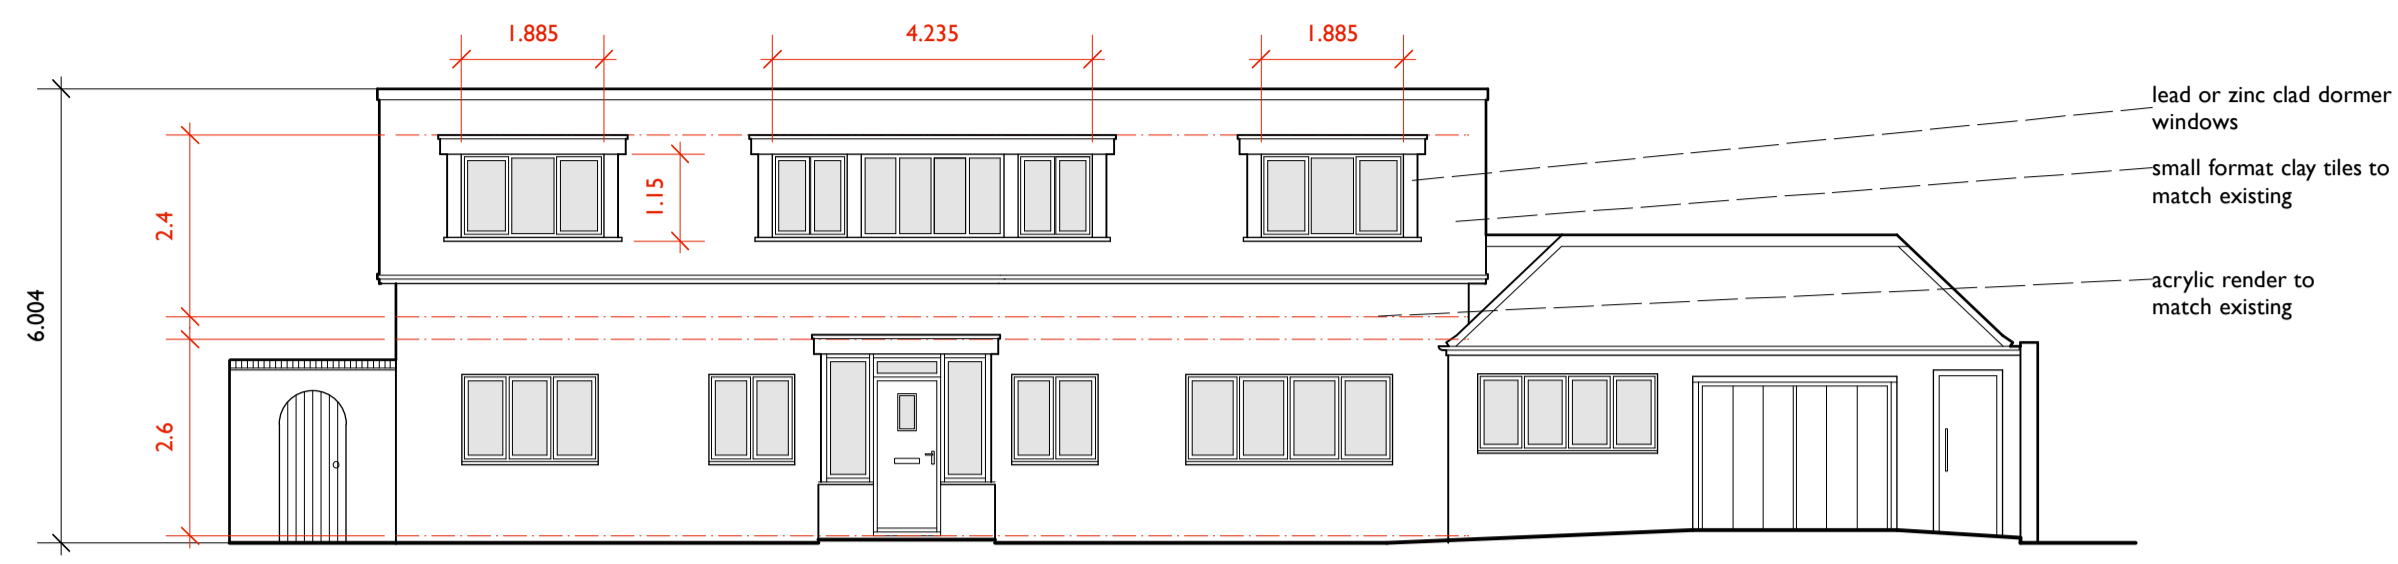


Proposed Front (northern) Elevation. Scale 1:100

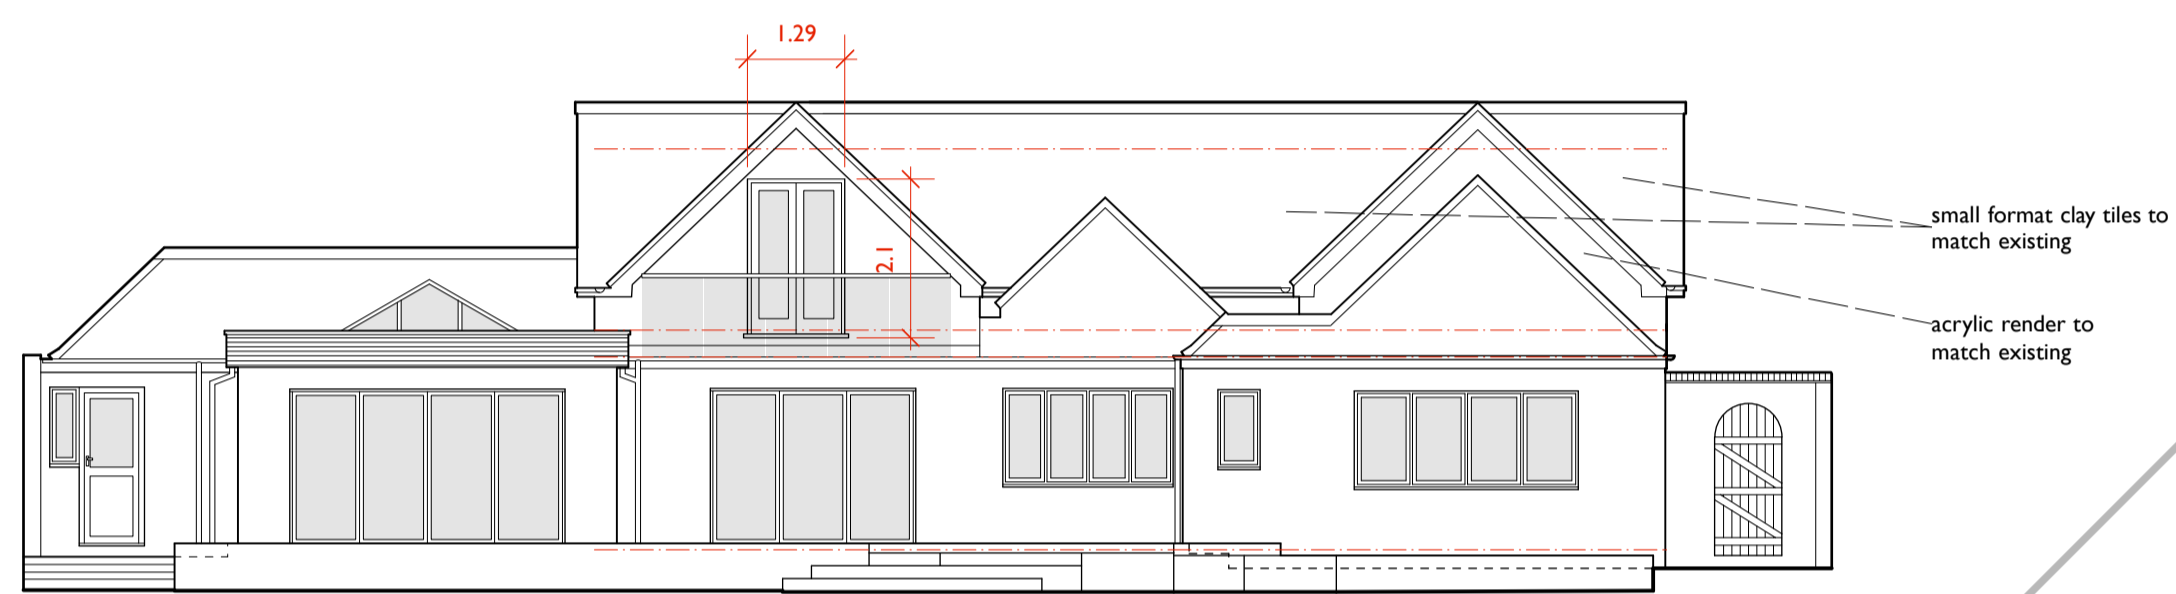



Proposed Rear (southern) Elevation. Scale 1:100

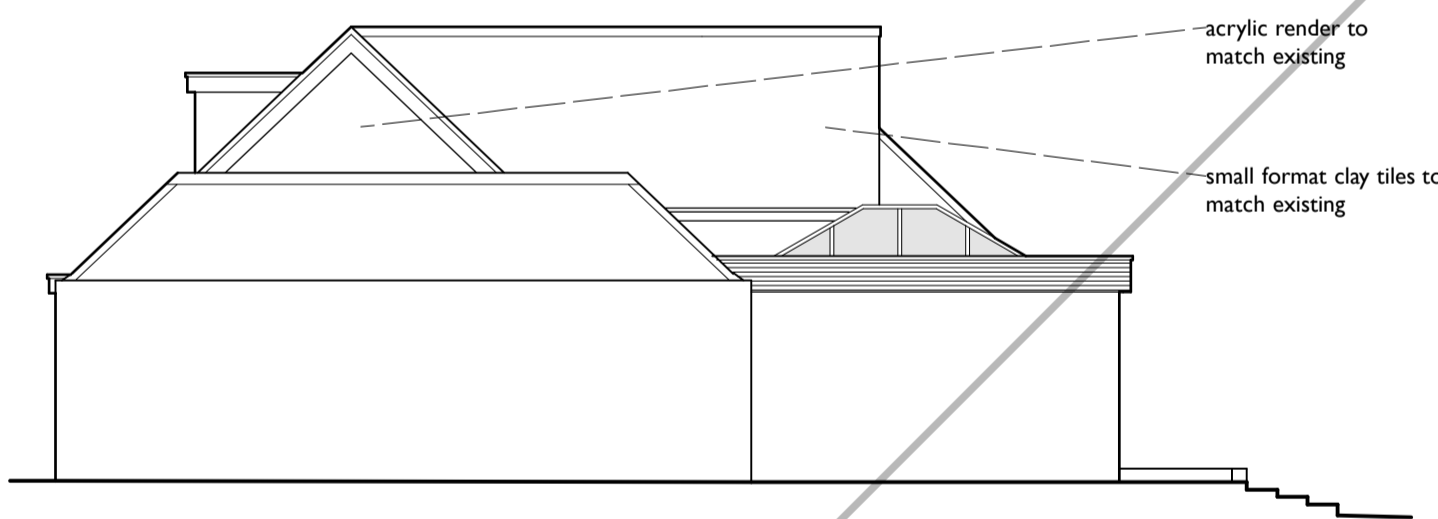



Proposed Side (western) Elevation. Scale 1:100

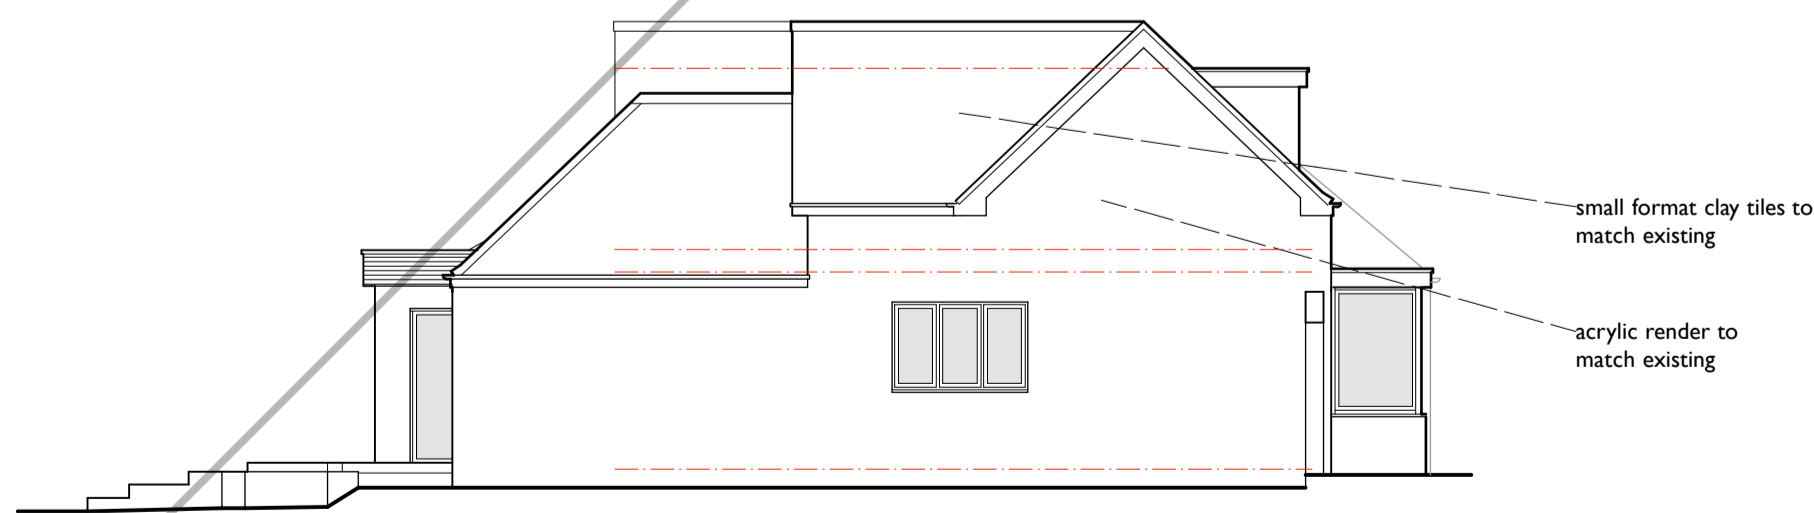


Proposed Side (eastern) Elevation. Scale 1:100

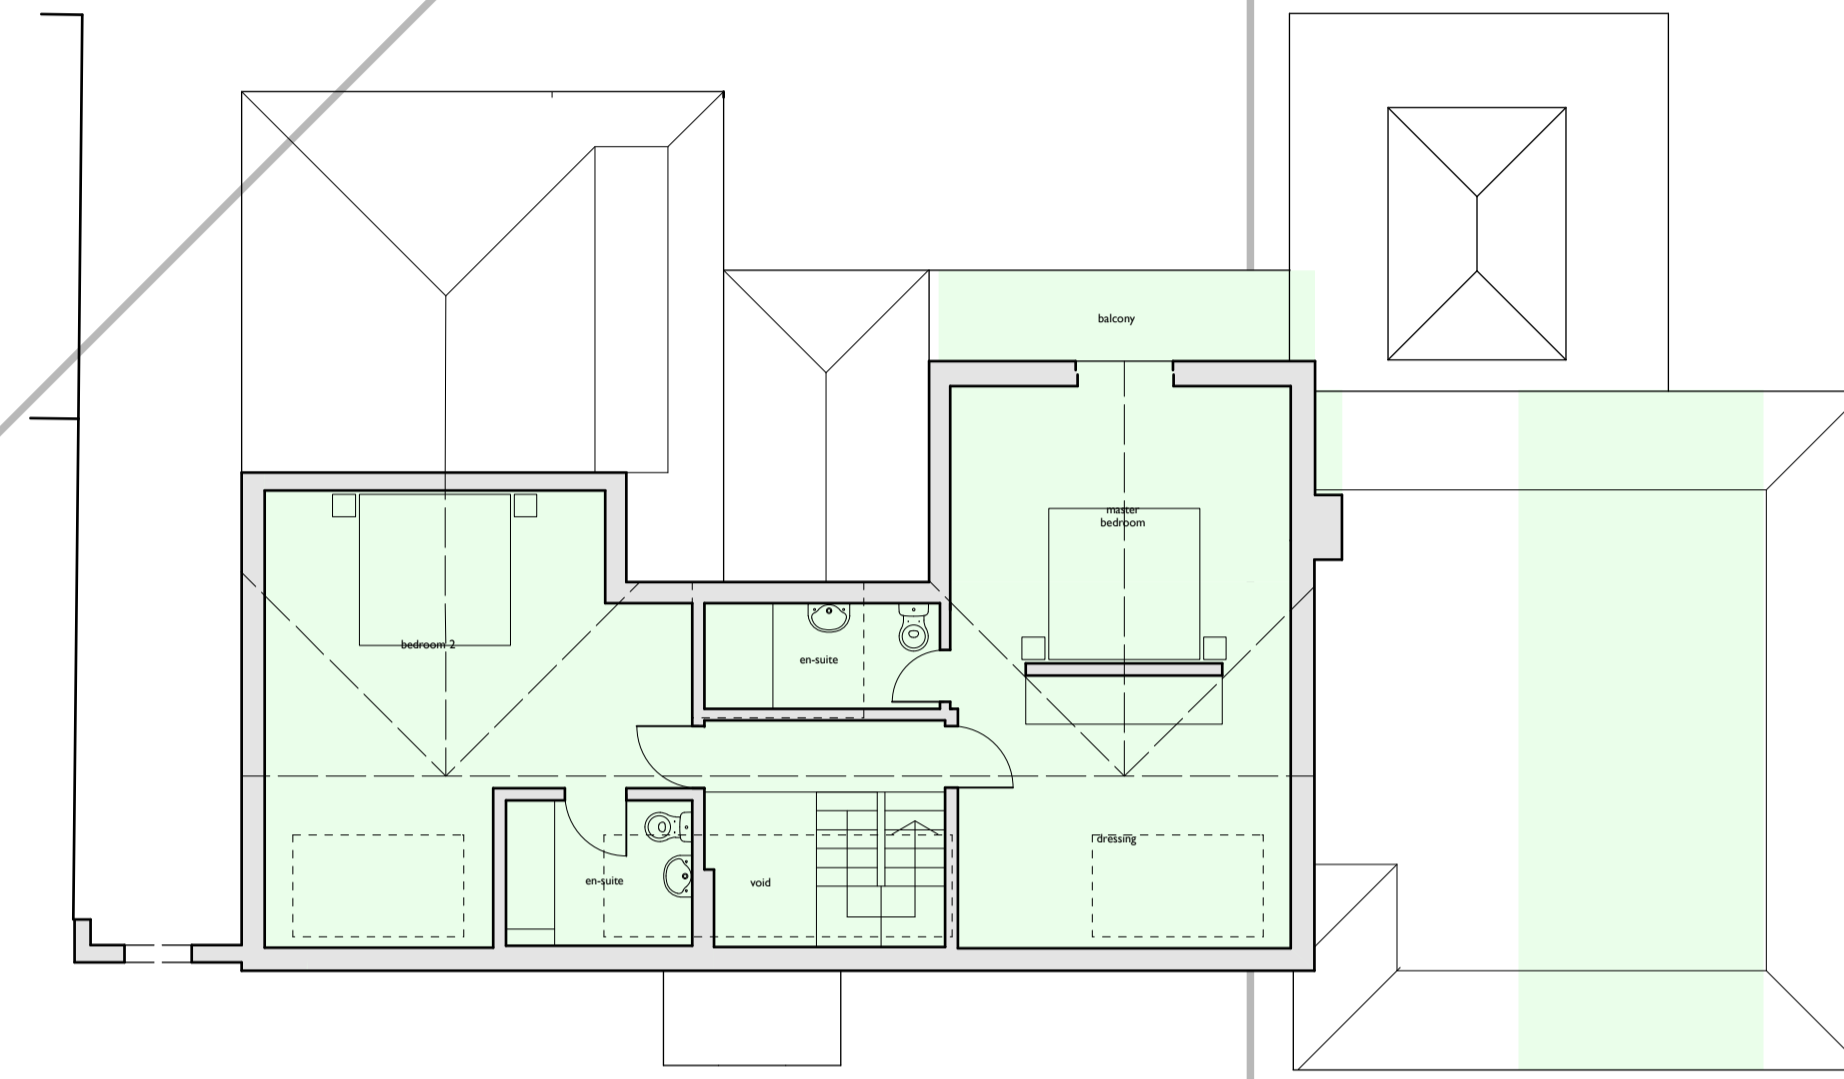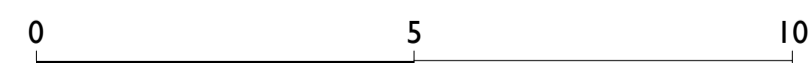

Proposed First Floor Plan. Scale 1:100

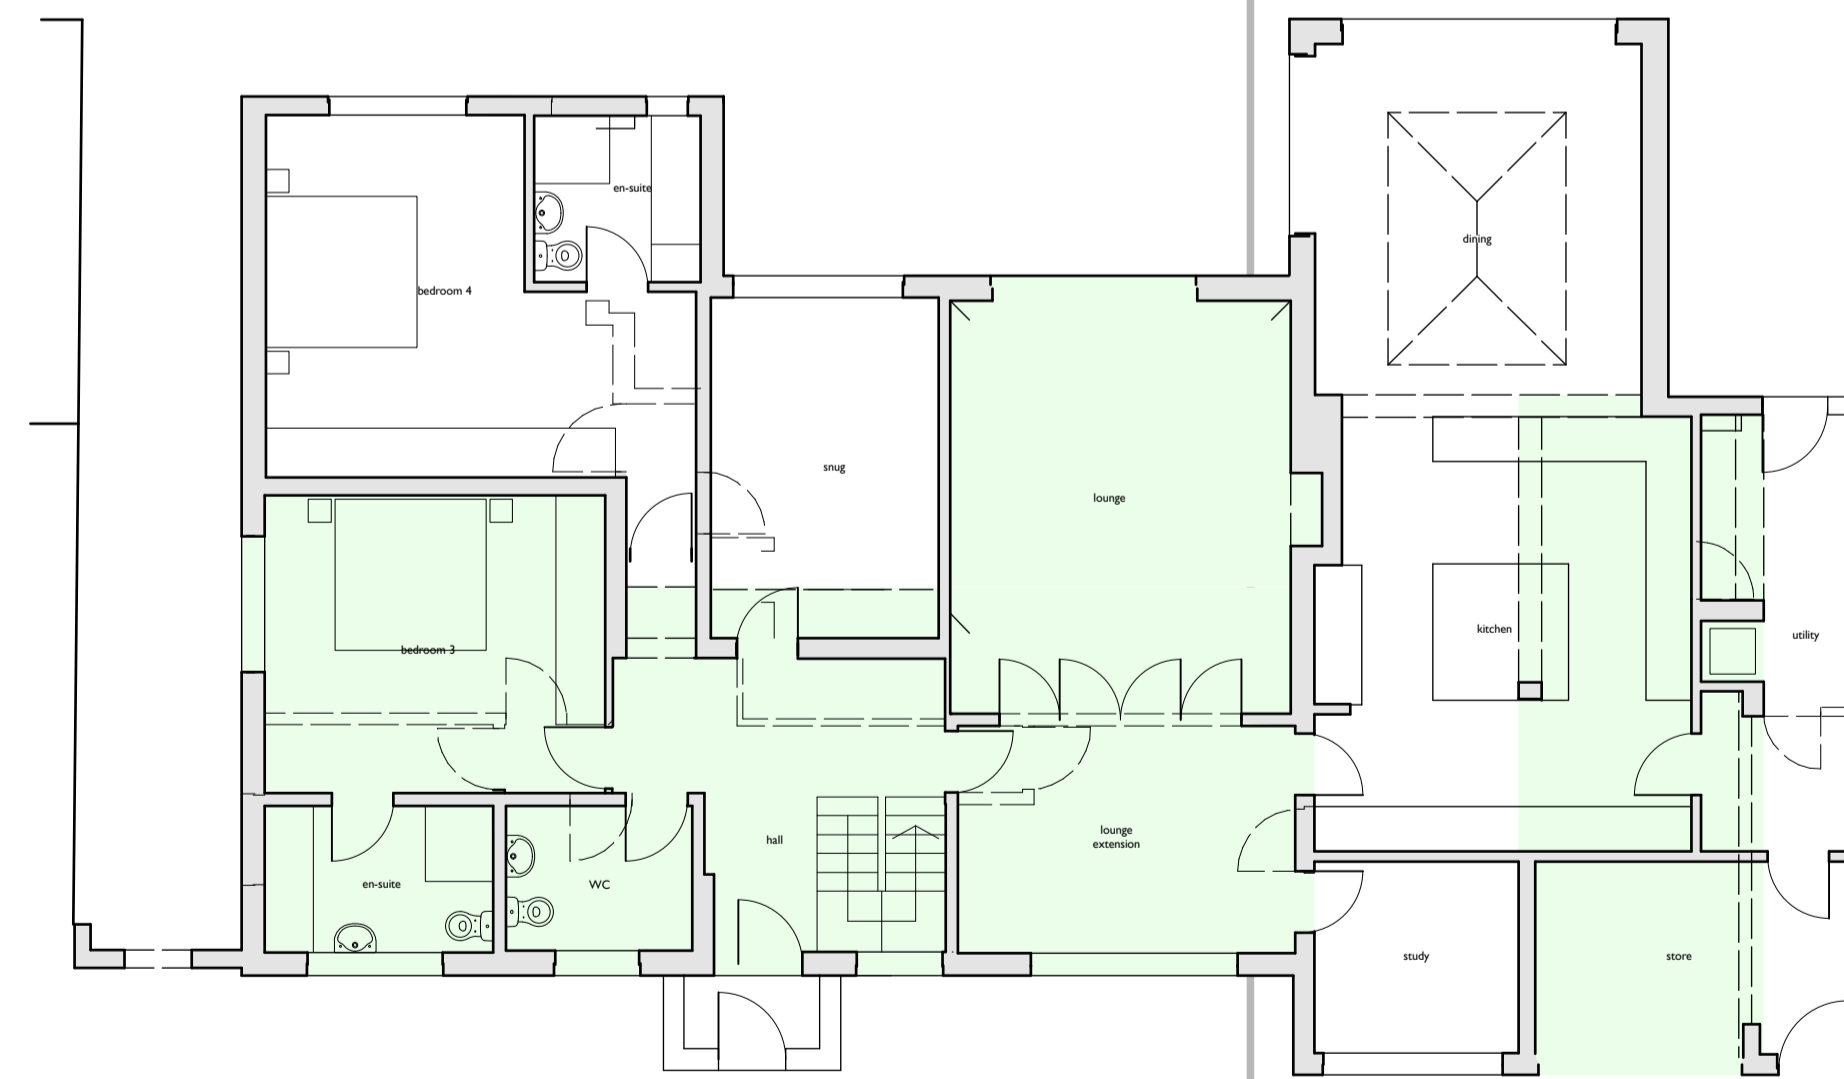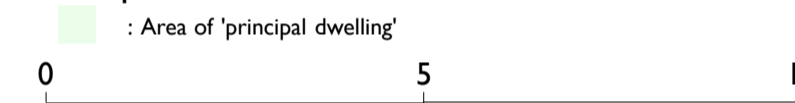

Proposed Ground Floor Plan. Scale 1:100

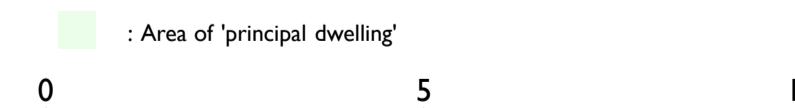

**'Broadfield', Belbroughton Road, Clent. DY9 0EW**  
**Mr & Mrs P Morris**  
**5619/03: Proposed Additional Storey**  
**1:100 @ A1**

Ancanu'n Uchel Ltd. *trading as*  
 Alun R Nicholas ARB  
 Registered Architect

47 Clark Street  
 Stourbridge  
 West Midlands DY8 3UF  
 01364 371243  
 alun@nicholas.info

07770 353931  
 www.arnicholas.info