



NOTES

All materials for new construction are to be similar in appearance to existing with best colour match achievable.


No changes proposed to site vehicle or pedestrian access.

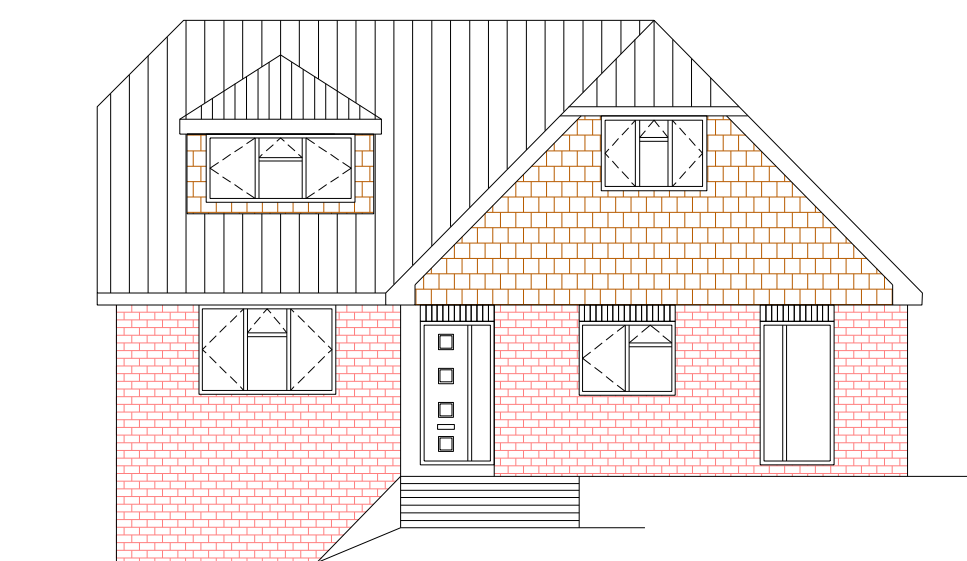


EXISTING FRONT ELEVATION
Scale 1:100

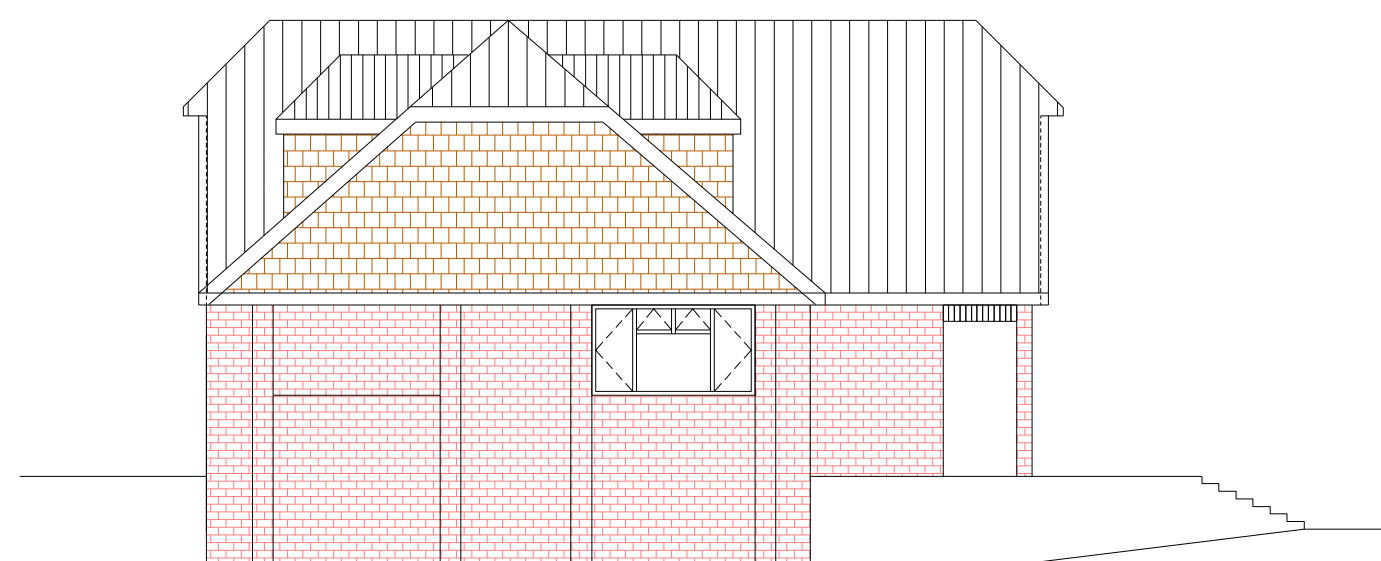


EXISTING LEFT SIDE ELEVATION
Scale 1:100

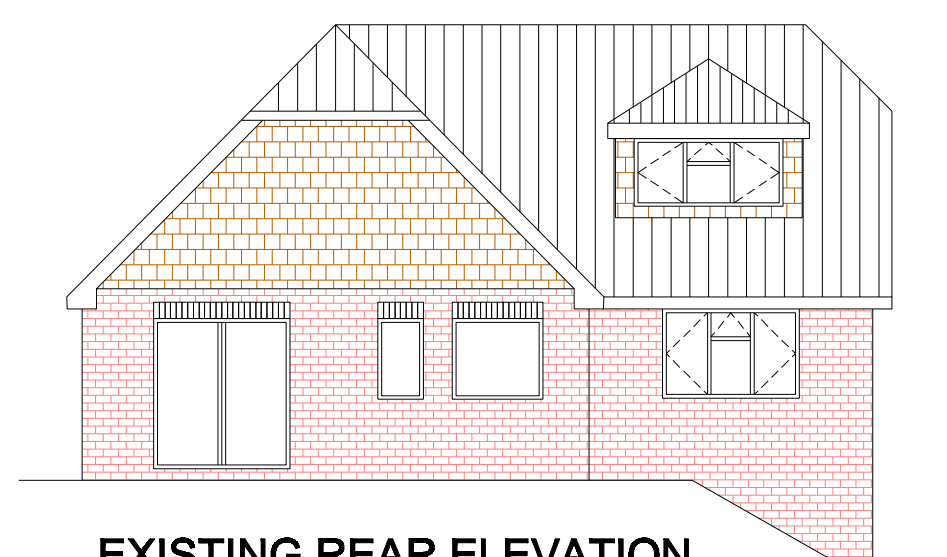


EXISTING REAR ELEVATION
Scale 1:100

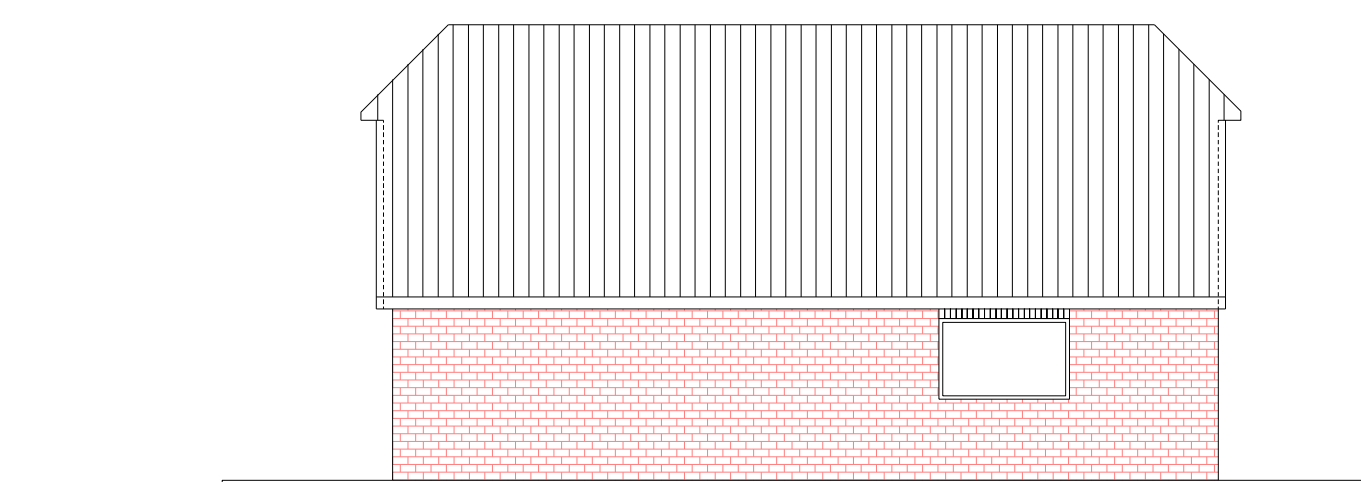


EXISTING RIGHT SIDE ELEVATION
Scale 1:100

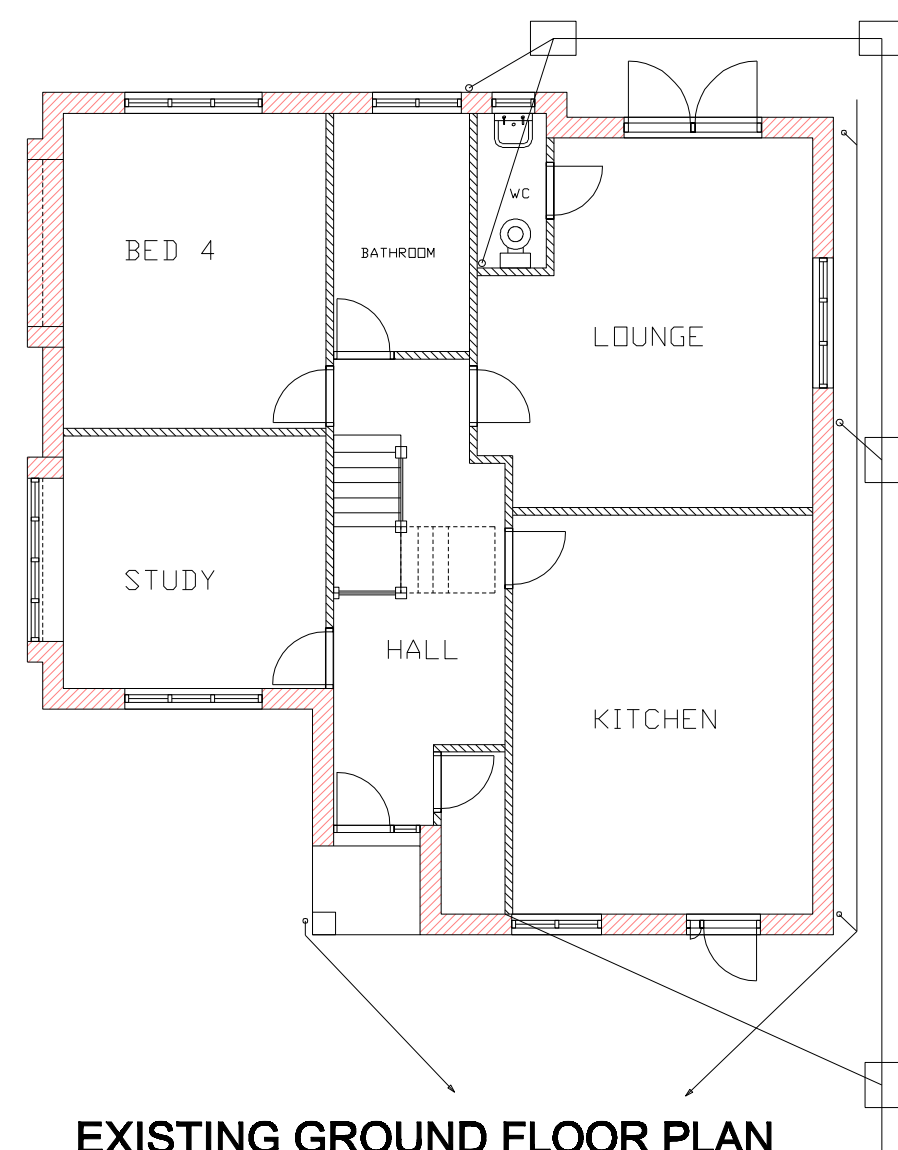


EXISTING GROUND FLOOR PLAN
Scale 1:100

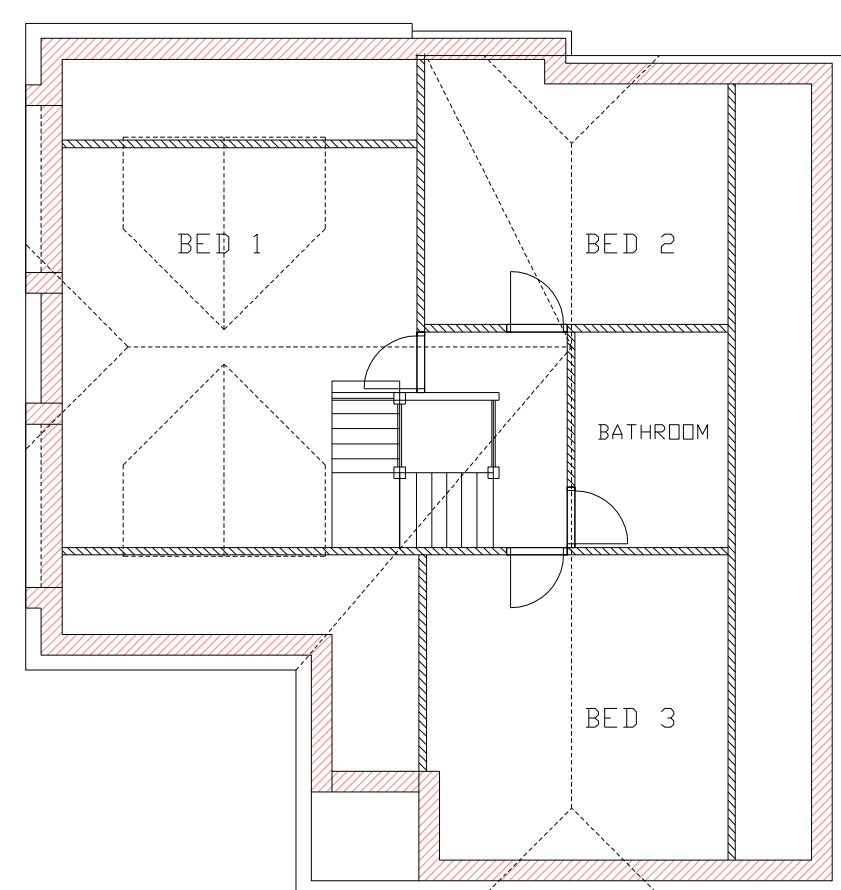


EXISTING FIRST FLOOR PLAN
Scale 1:100

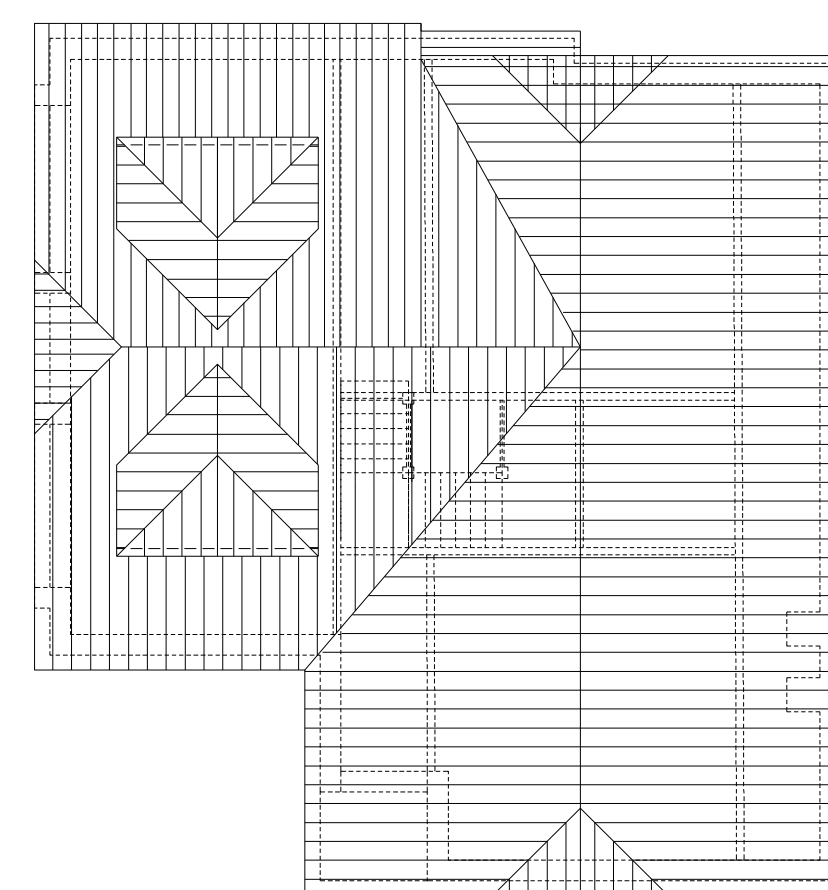


EXISTING ROOF PLAN
Scale 1:100

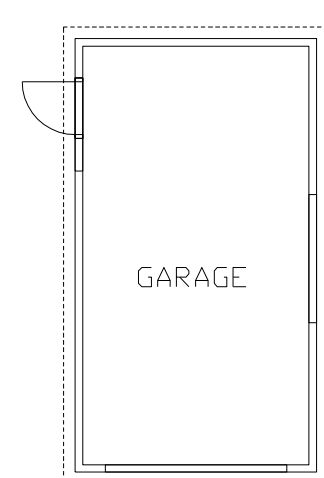


GARAGE GROUND PLAN
Scale 1:100

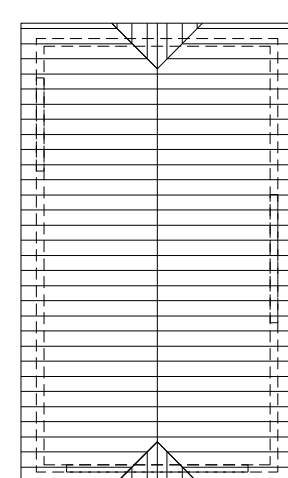


GARAGE ROOF PLAN
Scale 1:100

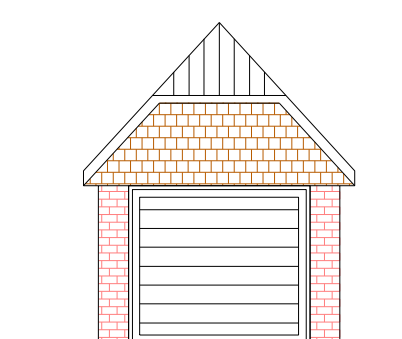


GARAGE FRONT ELEVATION
Scale 1:100

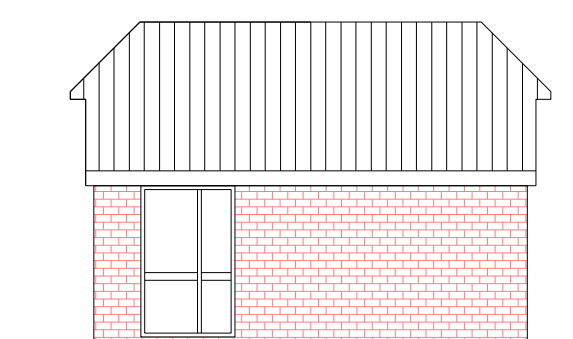

GARAGE LEF ELEVATION
Scale 1:100

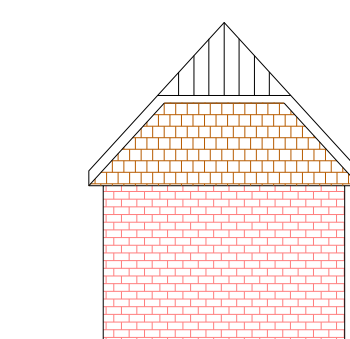


GARAGE REAR ELEVATION
Scale 1:100

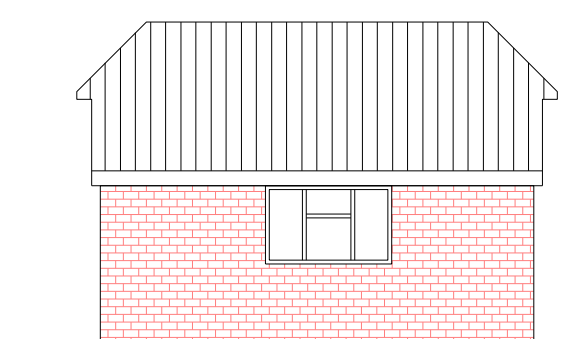

GARAGE RIGHT ELEVATION
Scale 1:100

No.	Revision	Drawn	Checked
	Original		

SCALE 1:100 @ A1 & 1:50 @ A3

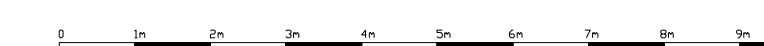

Client
Mr&Mrs G Tsogas
60 Vann Road
Fernhurst. GU27 3NS
Existing Plan & Elevations

Date issued 20/11/2023	Contract No.
Revisions	Drig No.
	01
	A1 Scale 1:100
	A3 Scale 1:100