




NOTES
 Survey accurate at time of site attendance. Do not scale from printed drawings except for planning purposes.
 Levels are related to the ordnance survey GPS active Network and transformed using the OSGM15 & OSTN15 model.
 Although this is a digital survey the accuracy and amount of detail shown is only commensurate with the graphical scale of mapping as specified. Care should be exercised when working to larger scales.
 Visible features in the vicinity of the boundaries as shown above, may not represent the extent of legally conveyed ownership.
 Whilst every effort has been made to achieve accuracy on this plan, CRUCIAL clearance dimensions, levels and invert levels should be checked prior to design and construction.

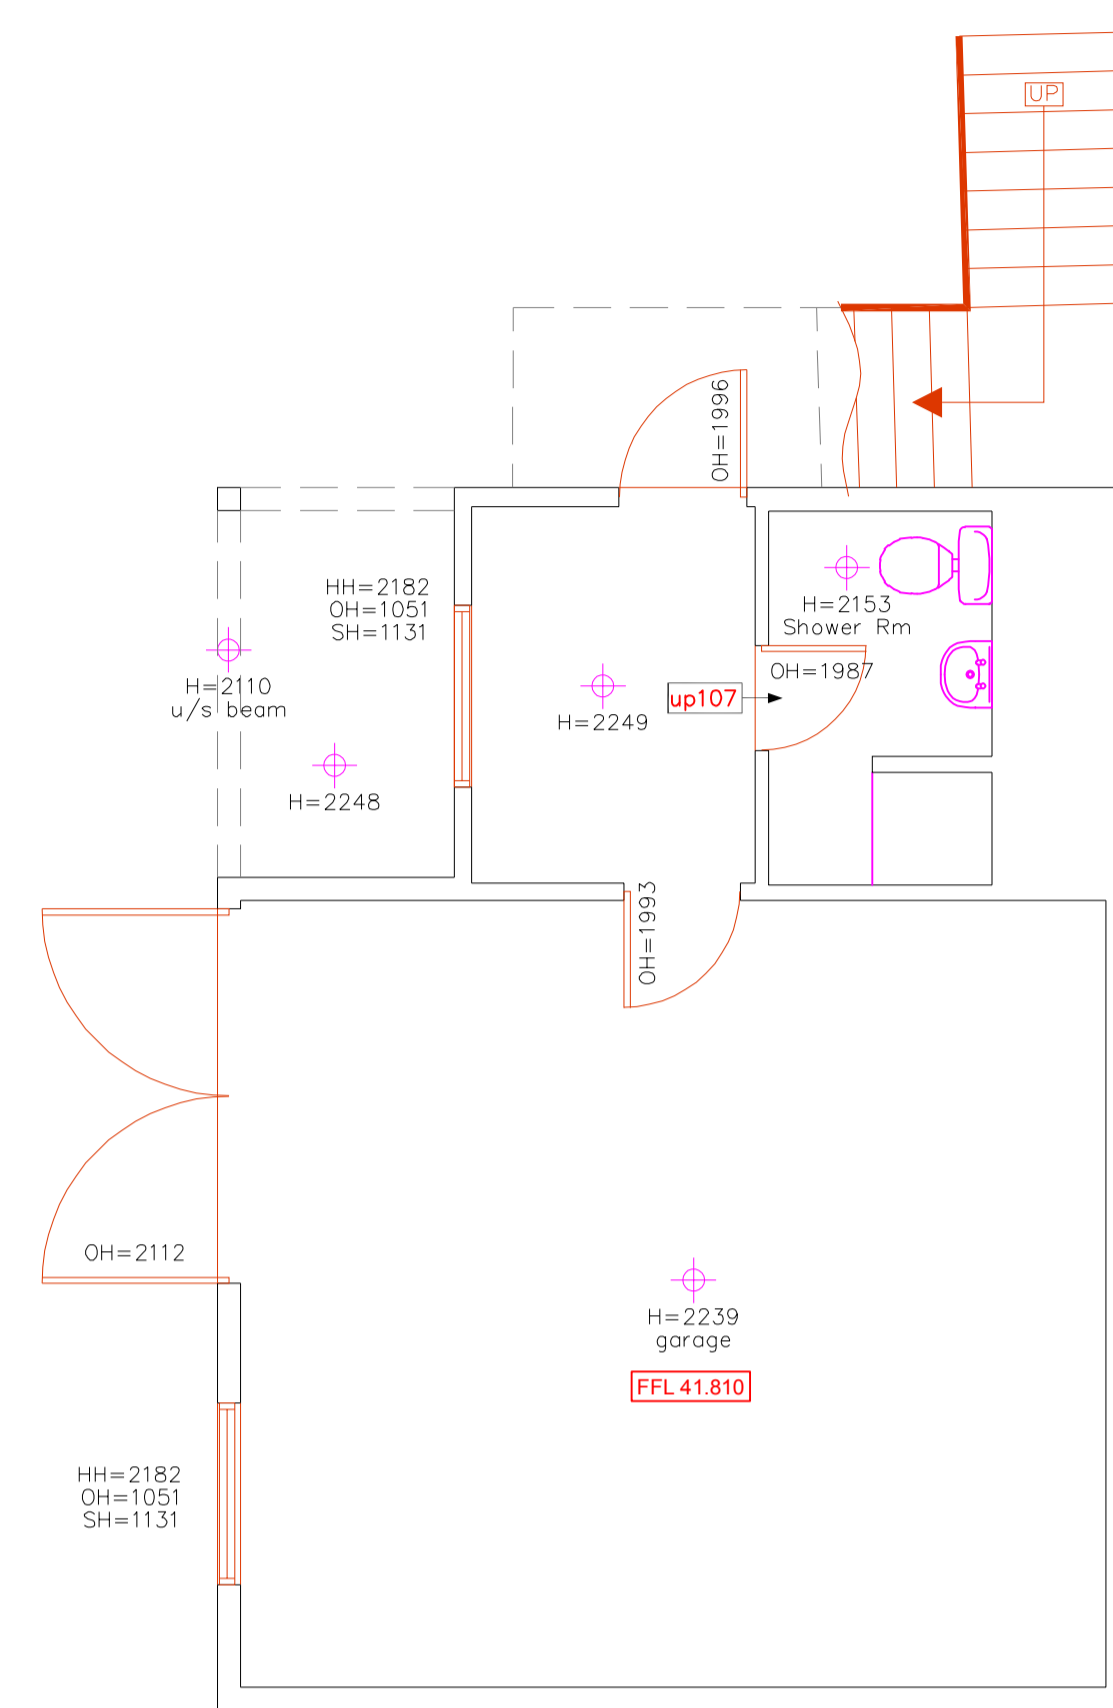


outbuilding ground floor plan 1:50

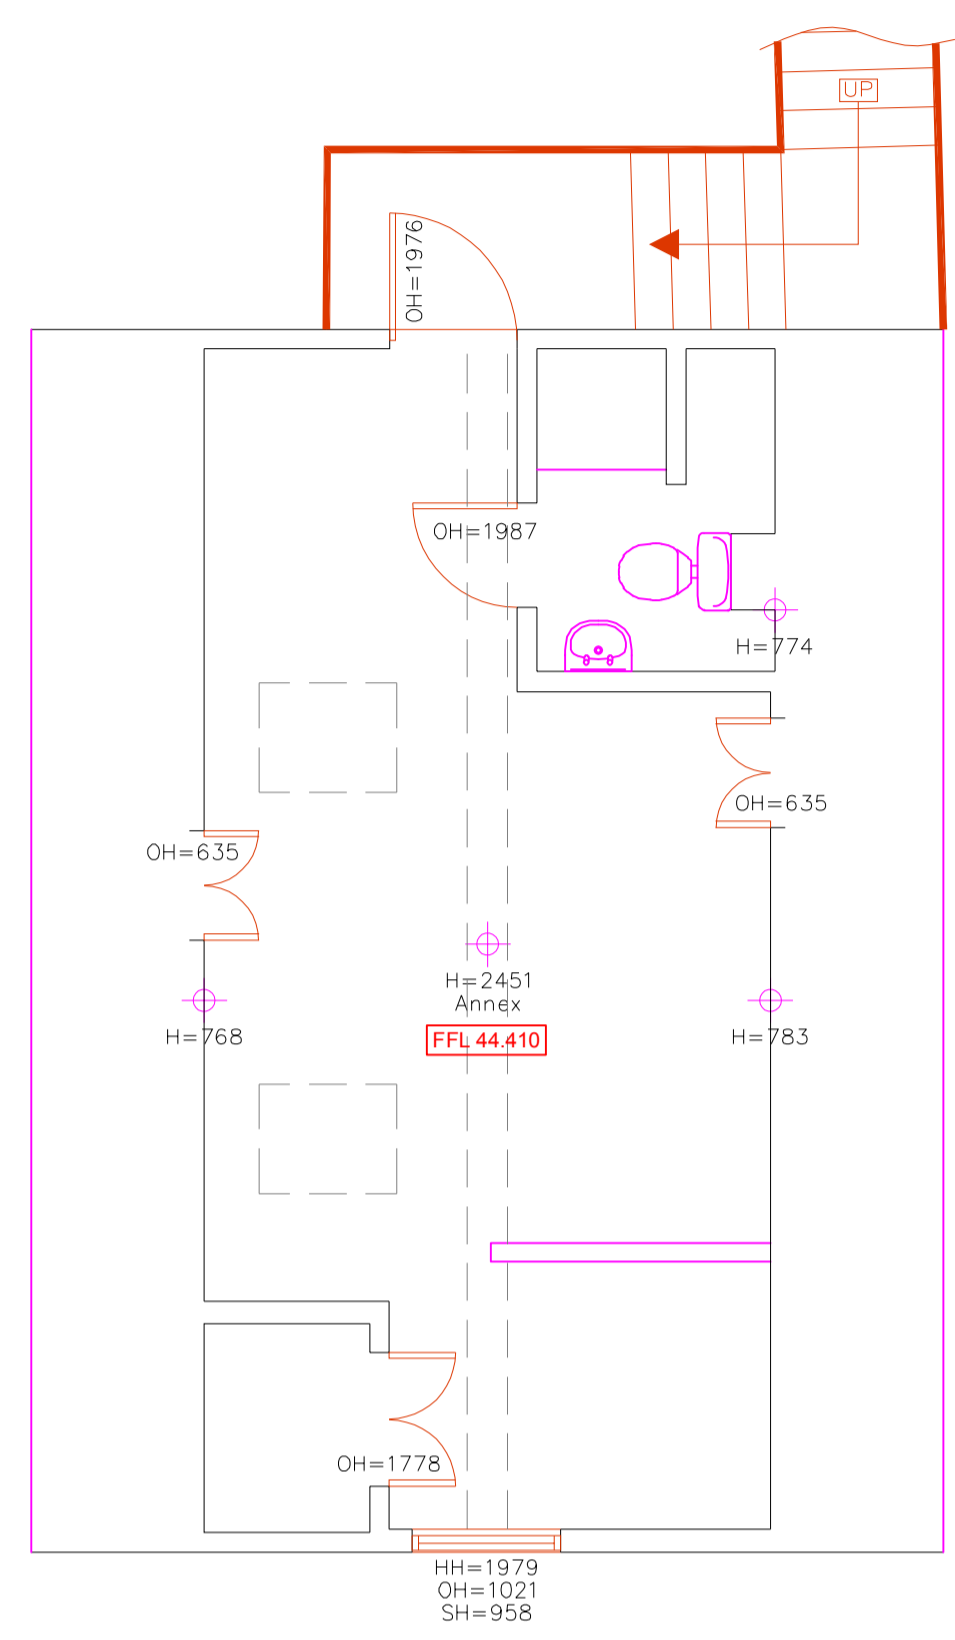


outbuilding first floor plan 1:50

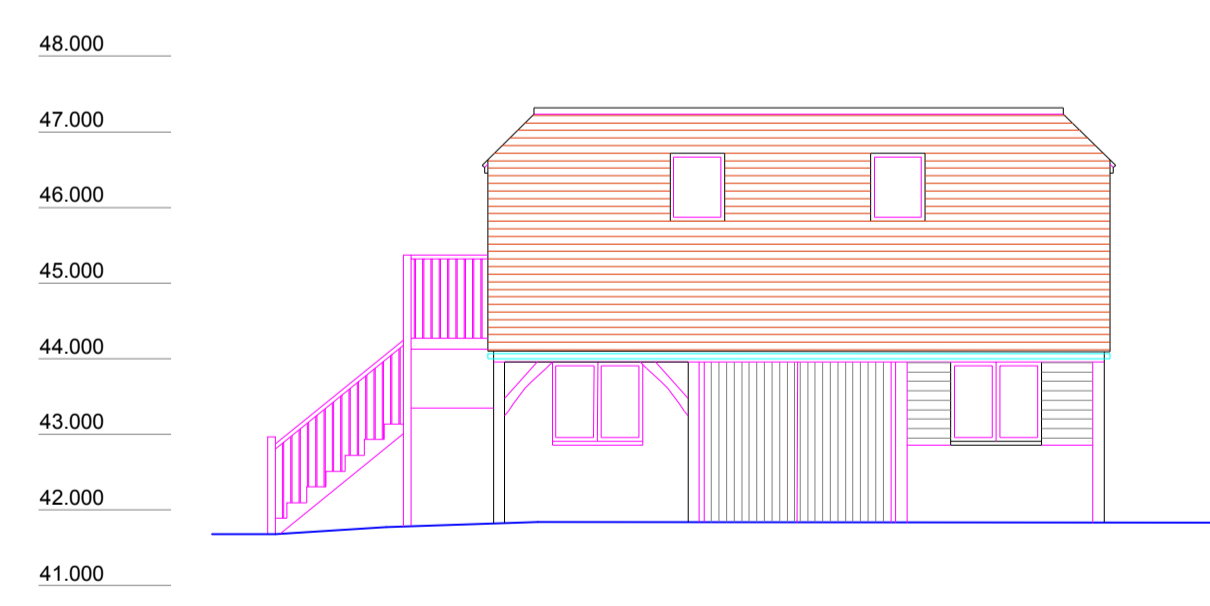


north east elevation 1:100

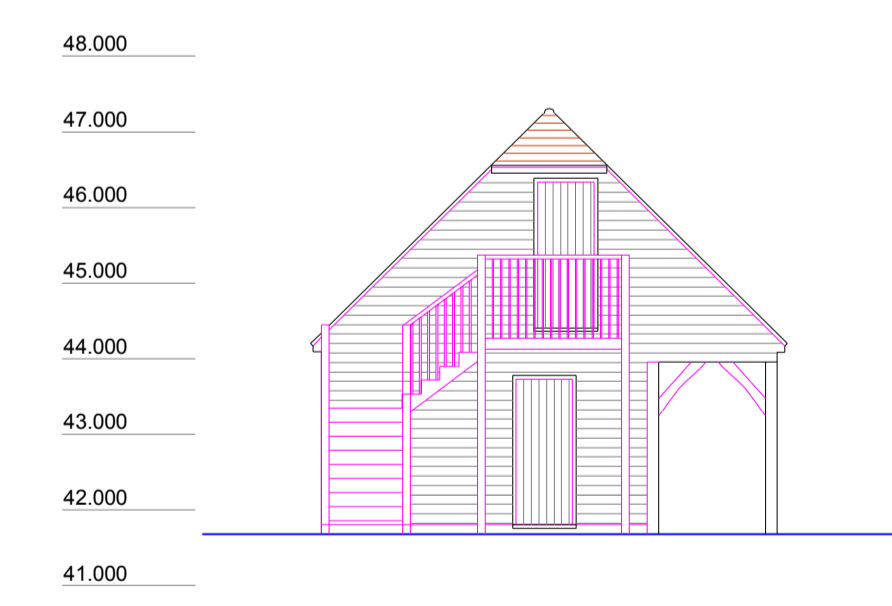


south west elevation 1:100

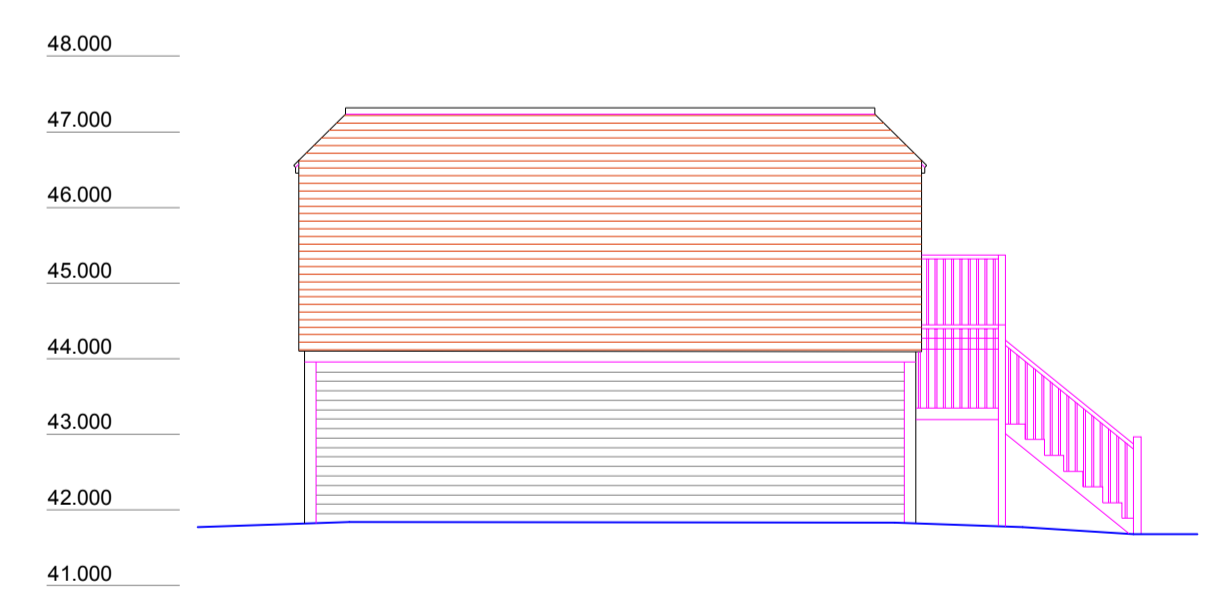

south east elevation 1:100

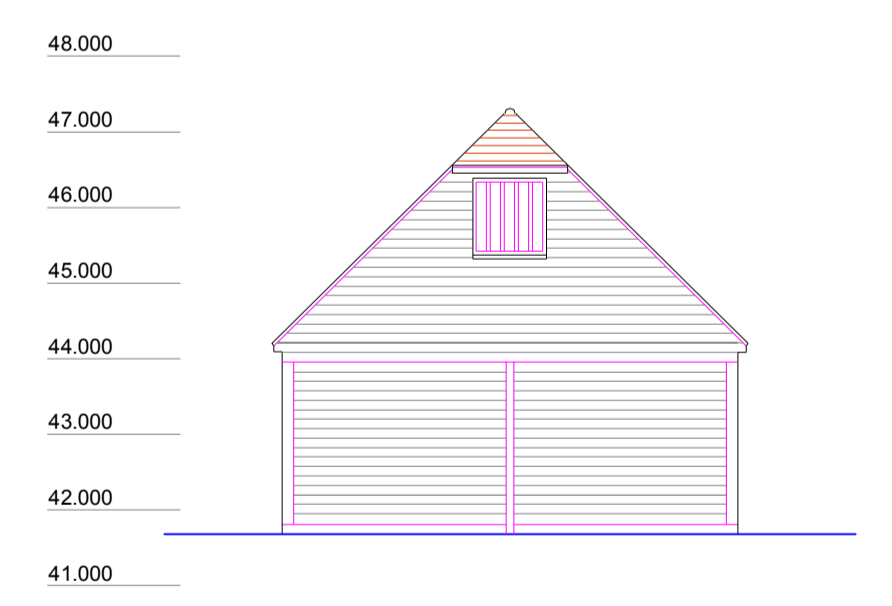

north west elevation 1:100

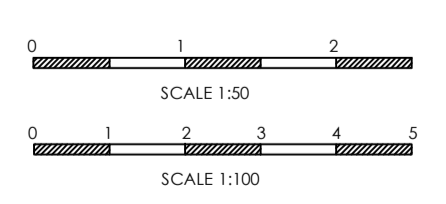

medlams surveys limited www.medlams-surveys.co.uk becky@medlams-surveys.co.uk 07717 205 388	project: Bridle Cottage, Slindon Common	client: Mr Dan McLaren-Clark	job ref: S1877
	title: Measured Survey	scale: 1:50 & 1:100 @A1	
	date: Nov 2023	dwg no: EX02	rev: