

ALL DIMENSIONS TO BE CHECKED & VERIFIED ON SITE



This drawing is the copyright of AHoD Ltd and has been sent to you in confidence and must not be reproduced or disclosed to third parties without our prior permission

Any surveyed information incorporated within this drawing cannot be guaranteed as accurate unless confirmed by a fixed dimension.


Do not scale from this drawing except for planning purposes.

This drawing is to be read in conjunction with all the relevant consultants, suppliers and manufacturer drawings and information.


All dimensions are in millimeters except where noted otherwise.

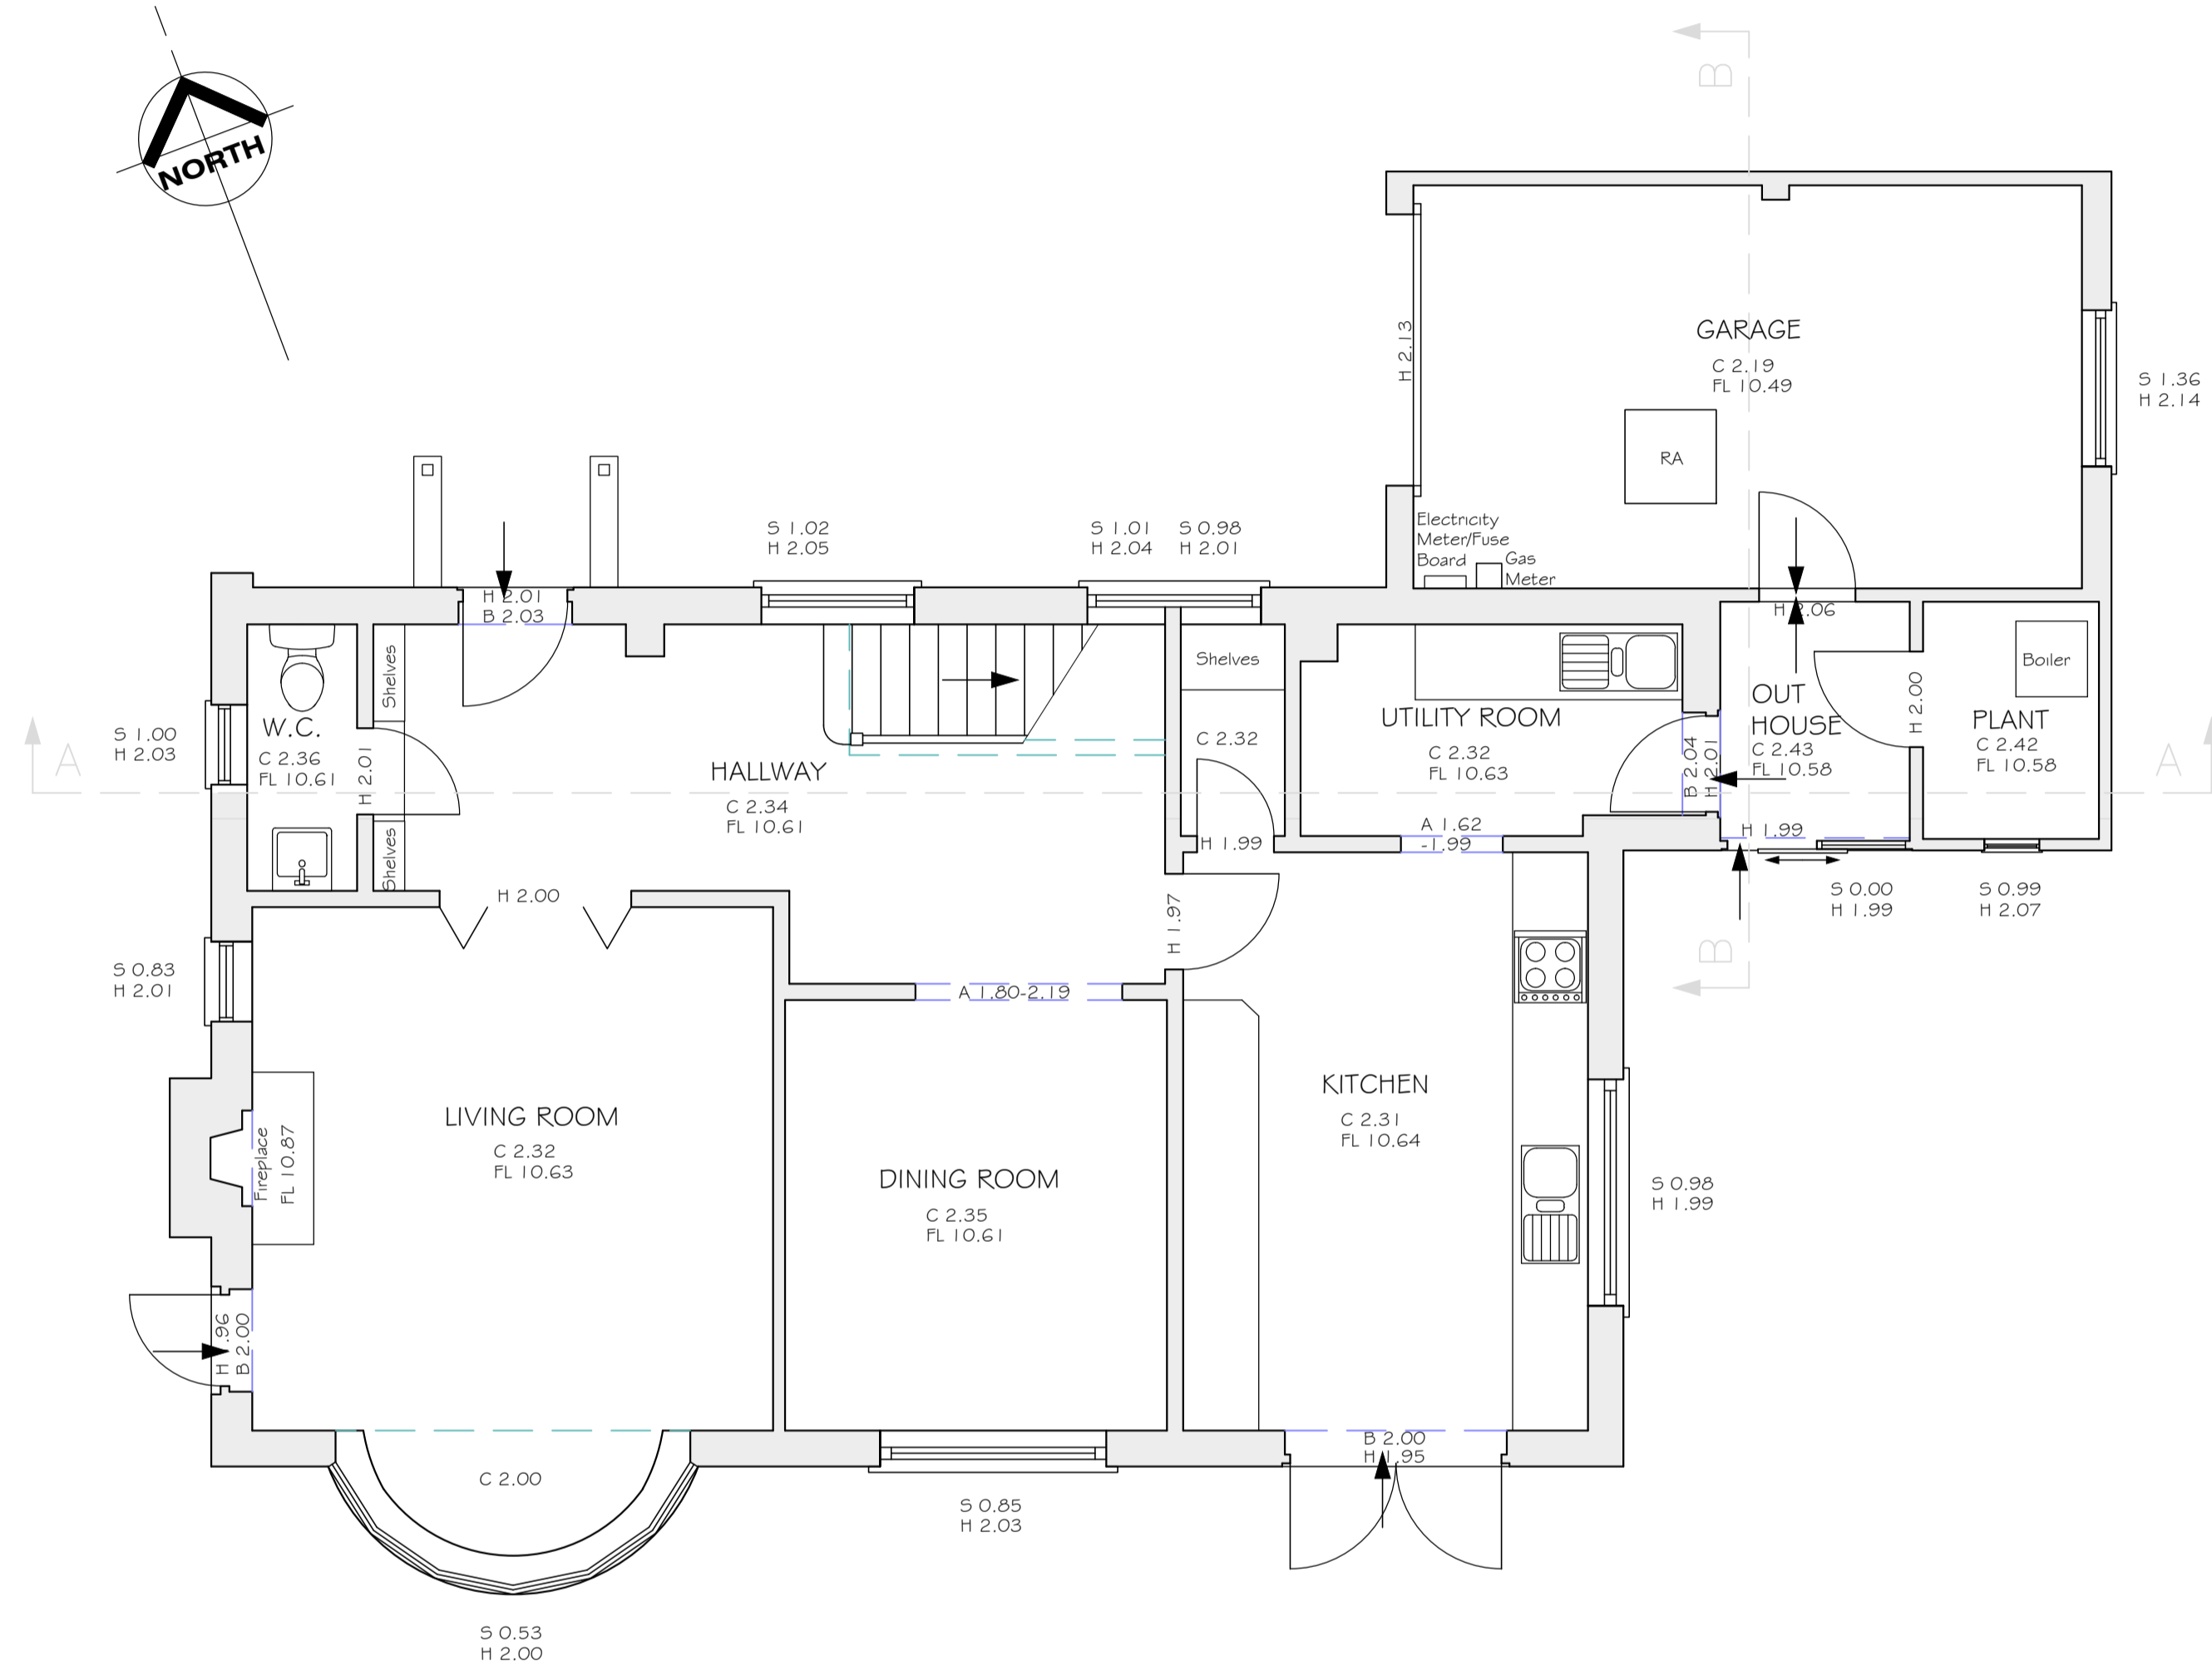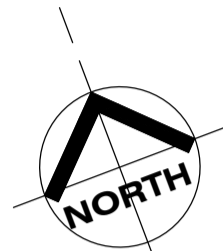


EXISTING GROUND FLOOR PLAN 1:50

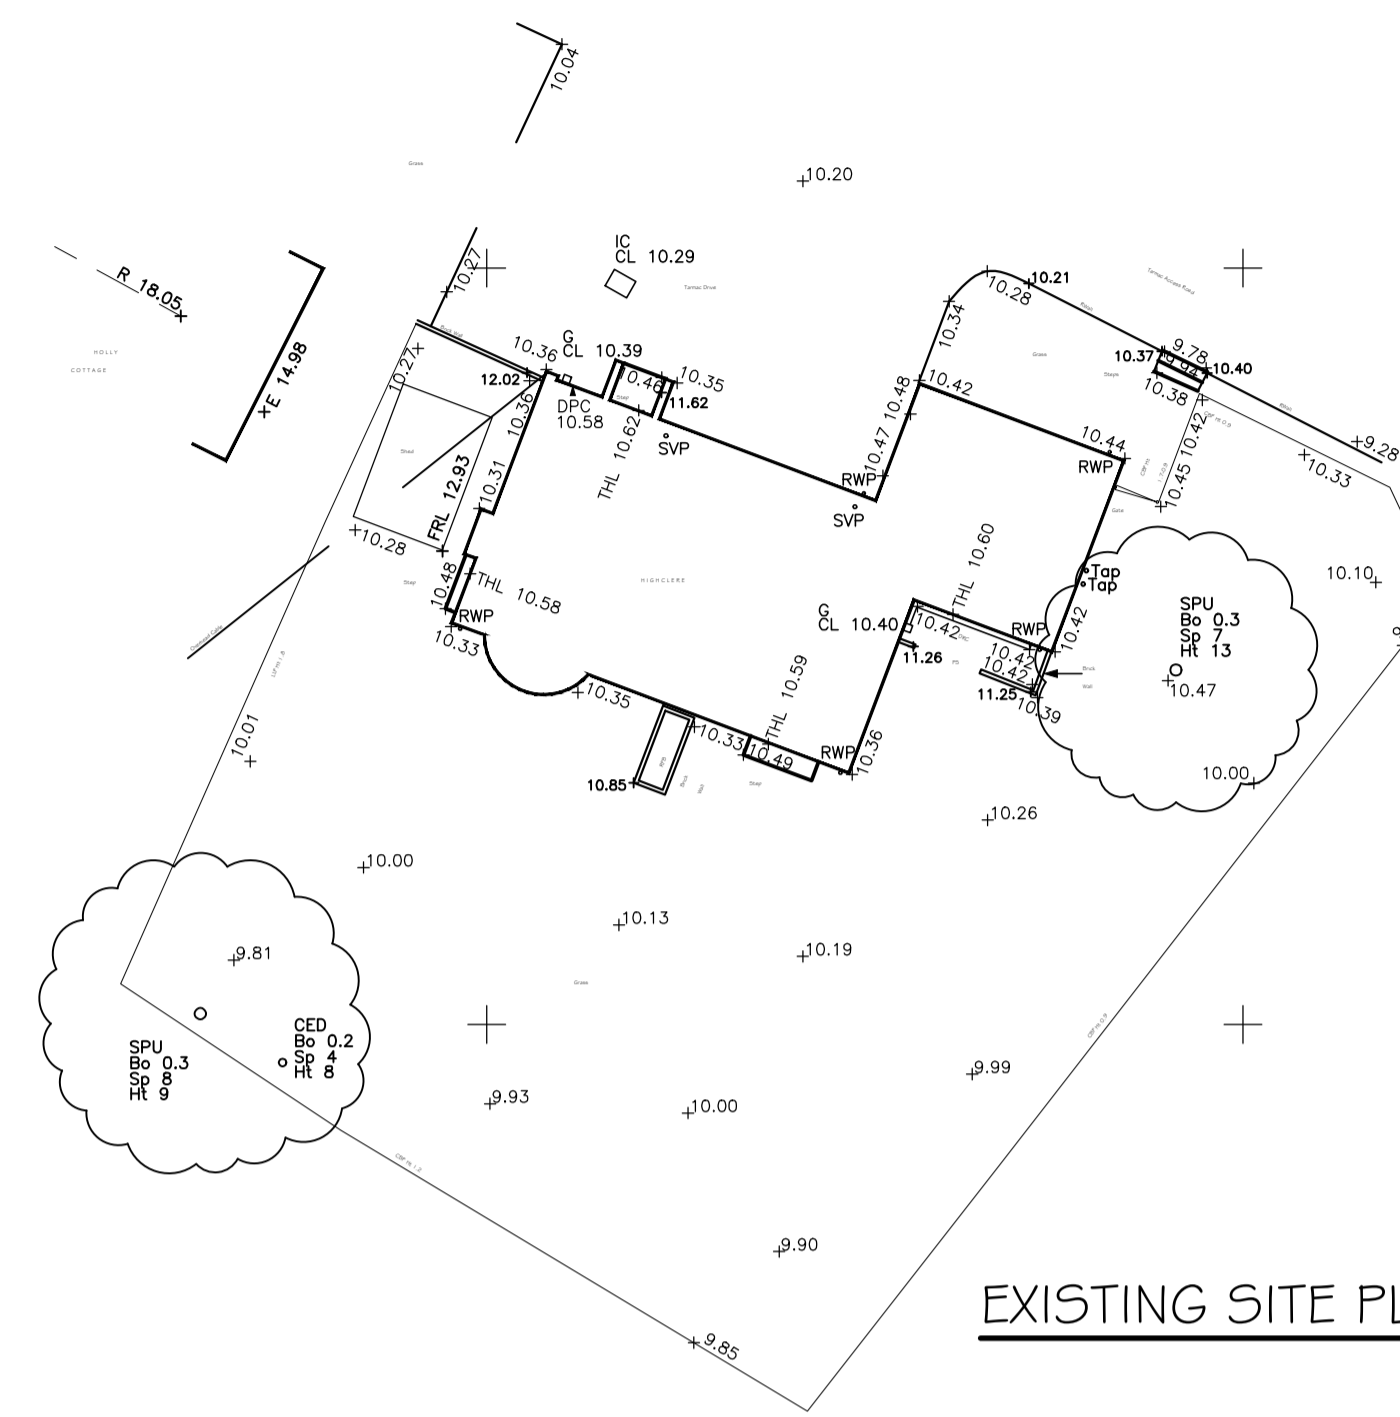

EXISTING SITE PLAN 1:200

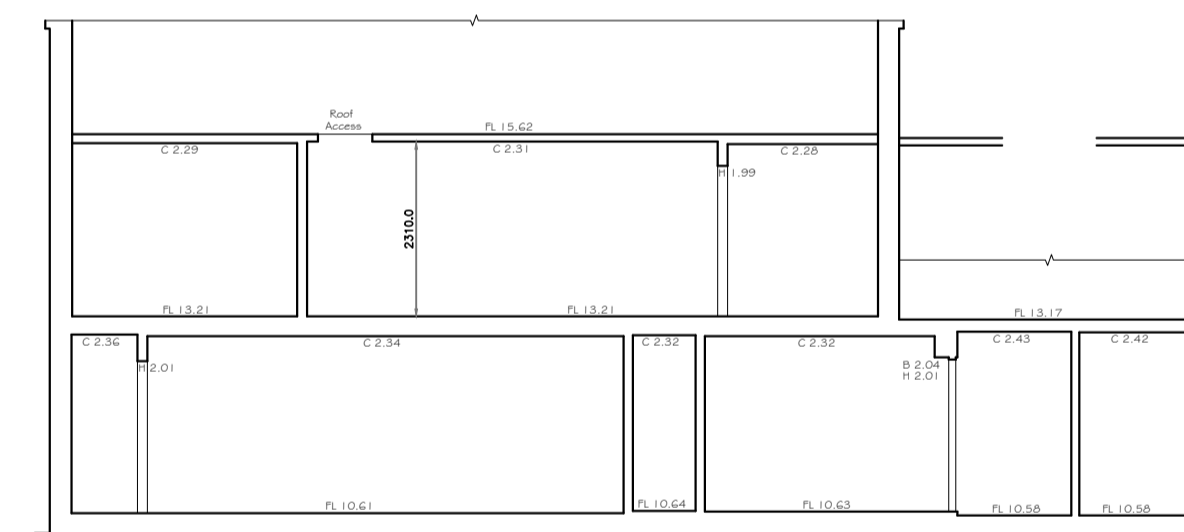

EXISTING SIDE SECTION A-A 1:100

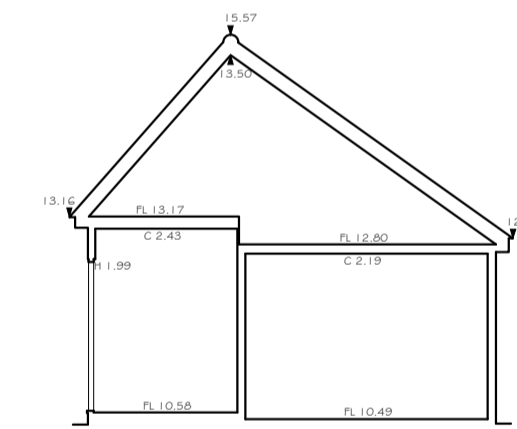

EXISTING SIDE SECTION B-B 1:100



EXISTING FRONT ELEVATION (NORTH-EAST) 1:100




EXISTING SIDE ELEVATION (NORTH-WEST) 1:100




EXISTING REAR ELEVATION (SOUTH-WEST) 1:100




EXISTING SIDE ELEVATION (SOUTH-EAST) 1:100

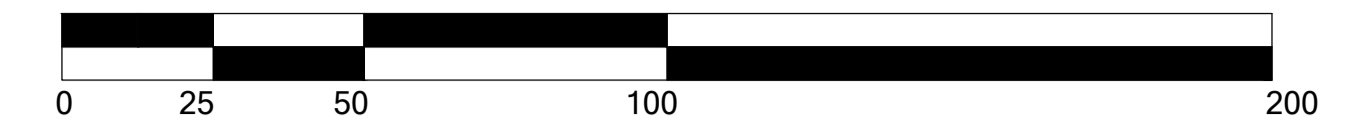


SCALE BAR 1:1250

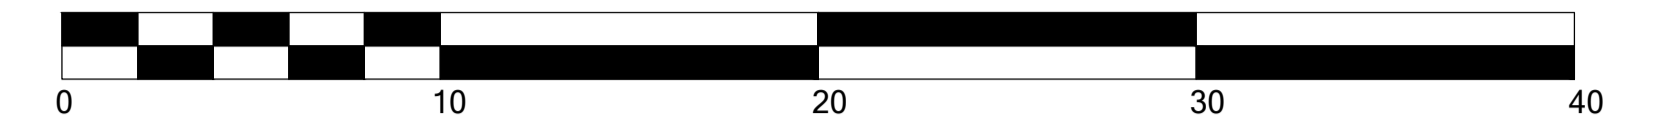


SCALE BAR 1:200

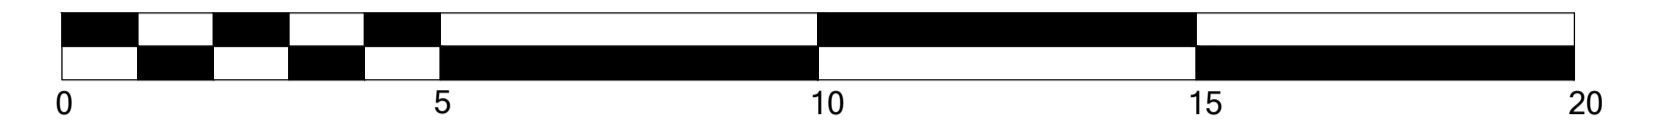

SCALE BAR 1:100

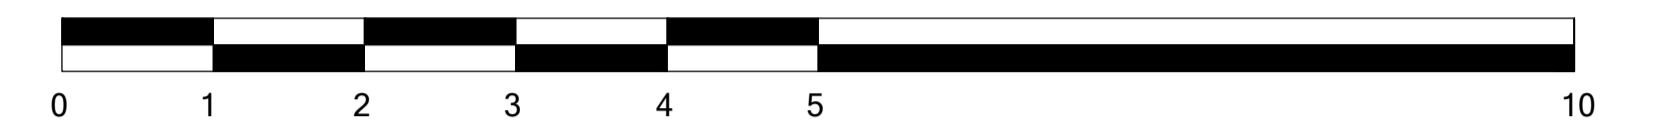

SCALE BAR 1:50

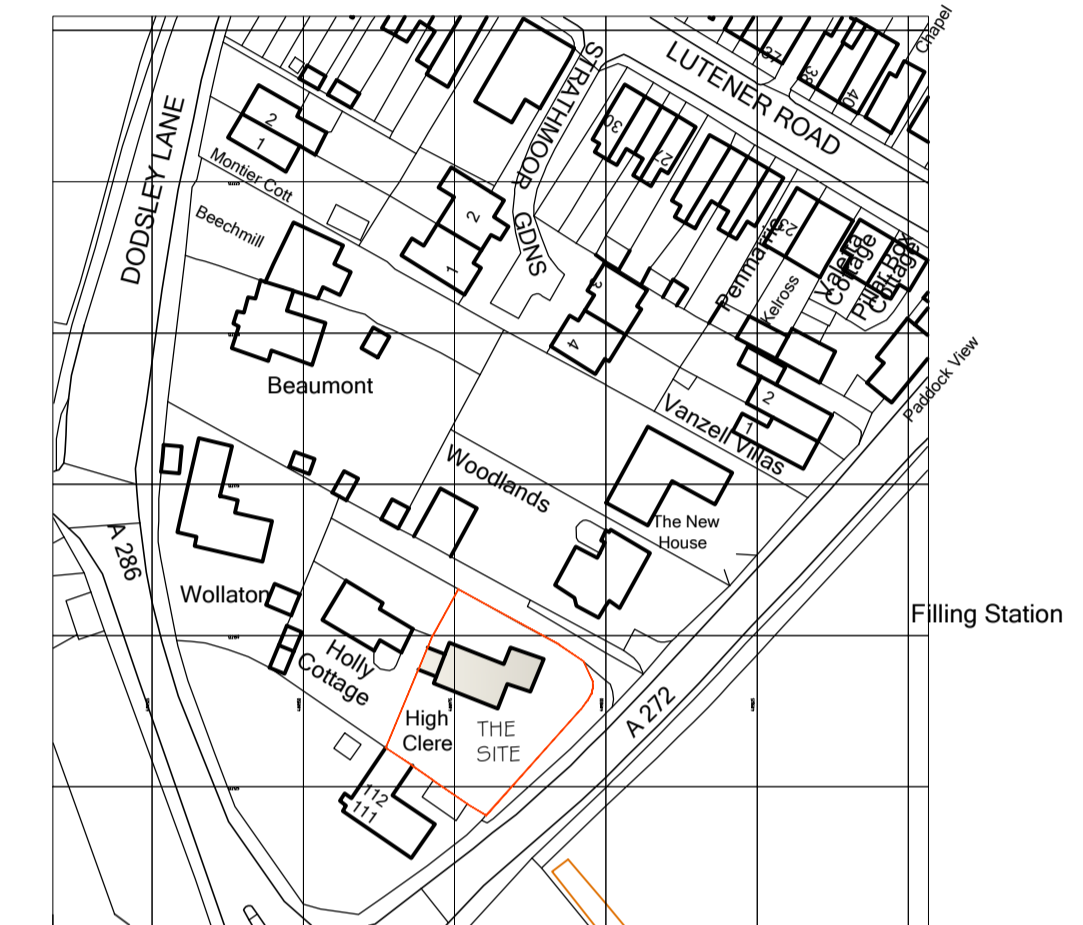

LOCATION PLAN 1:1250

Project
Highclere
 Easebourne Lane
 Easebourne, West Sussex
 GU29 9AY

Client
 HARWOOD

Title
**Existing Ground Floor Plan,
 Elevations, Sections,
 Site & Location Plan**



Knockhundred Row
 Midhurst
 West Sussex
 GU29 9DQ
 01730 858 460
 hello@alchemyhouseofdesign.com

Scale	as noted @ A1 Paper Size
Date	October 2023
Drawn	JAS
Checked	js
Status	Existing

Drawing No 2023-08-574-001	Status E	Revision
-------------------------------	-------------	----------