

ALL DIMENSIONS TO BE CHECKED & VERIFIED ON SITE



This drawing is the copyright of AHoD Ltd and has been sent to you in confidence and must not be reproduced or disclosed to third parties without our prior permission

Any surveyed information incorporated within this drawing cannot be guaranteed as accurate unless confirmed by a fixed dimension.



This drawing is to be read in conjunction with all the relevant consultants, suppliers and manufacturer drawings and information.

Do not scale from this drawing except for planning purposes.


All dimensions are in millimeters except where noted otherwise.

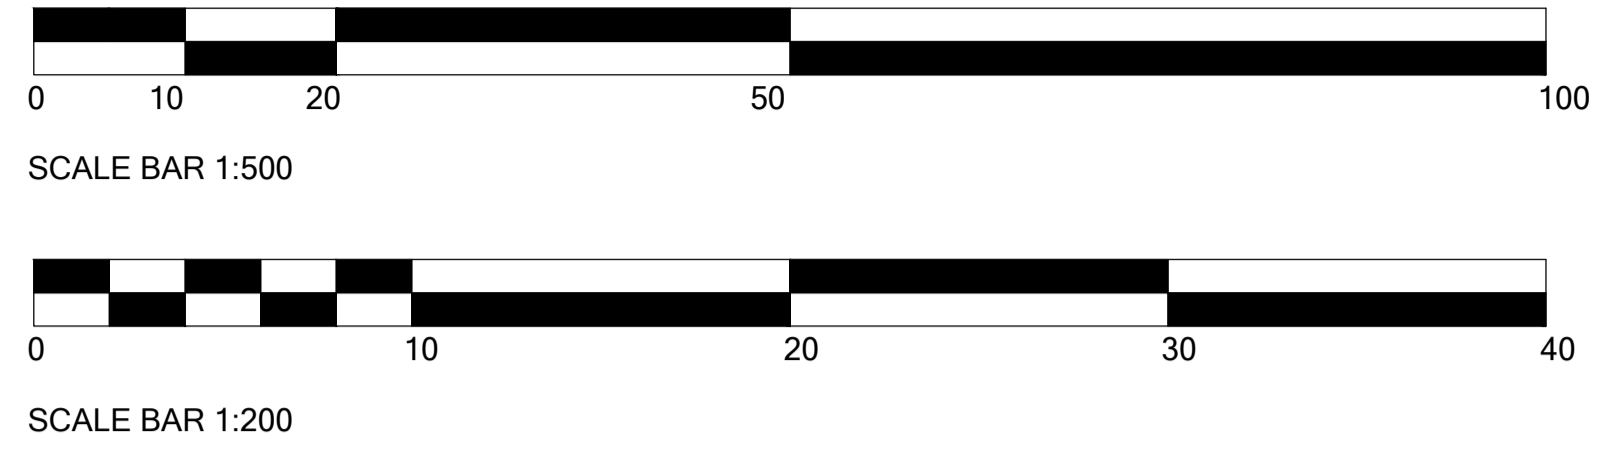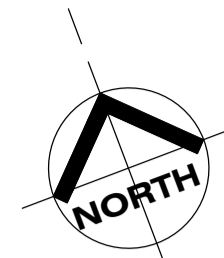


NOTES

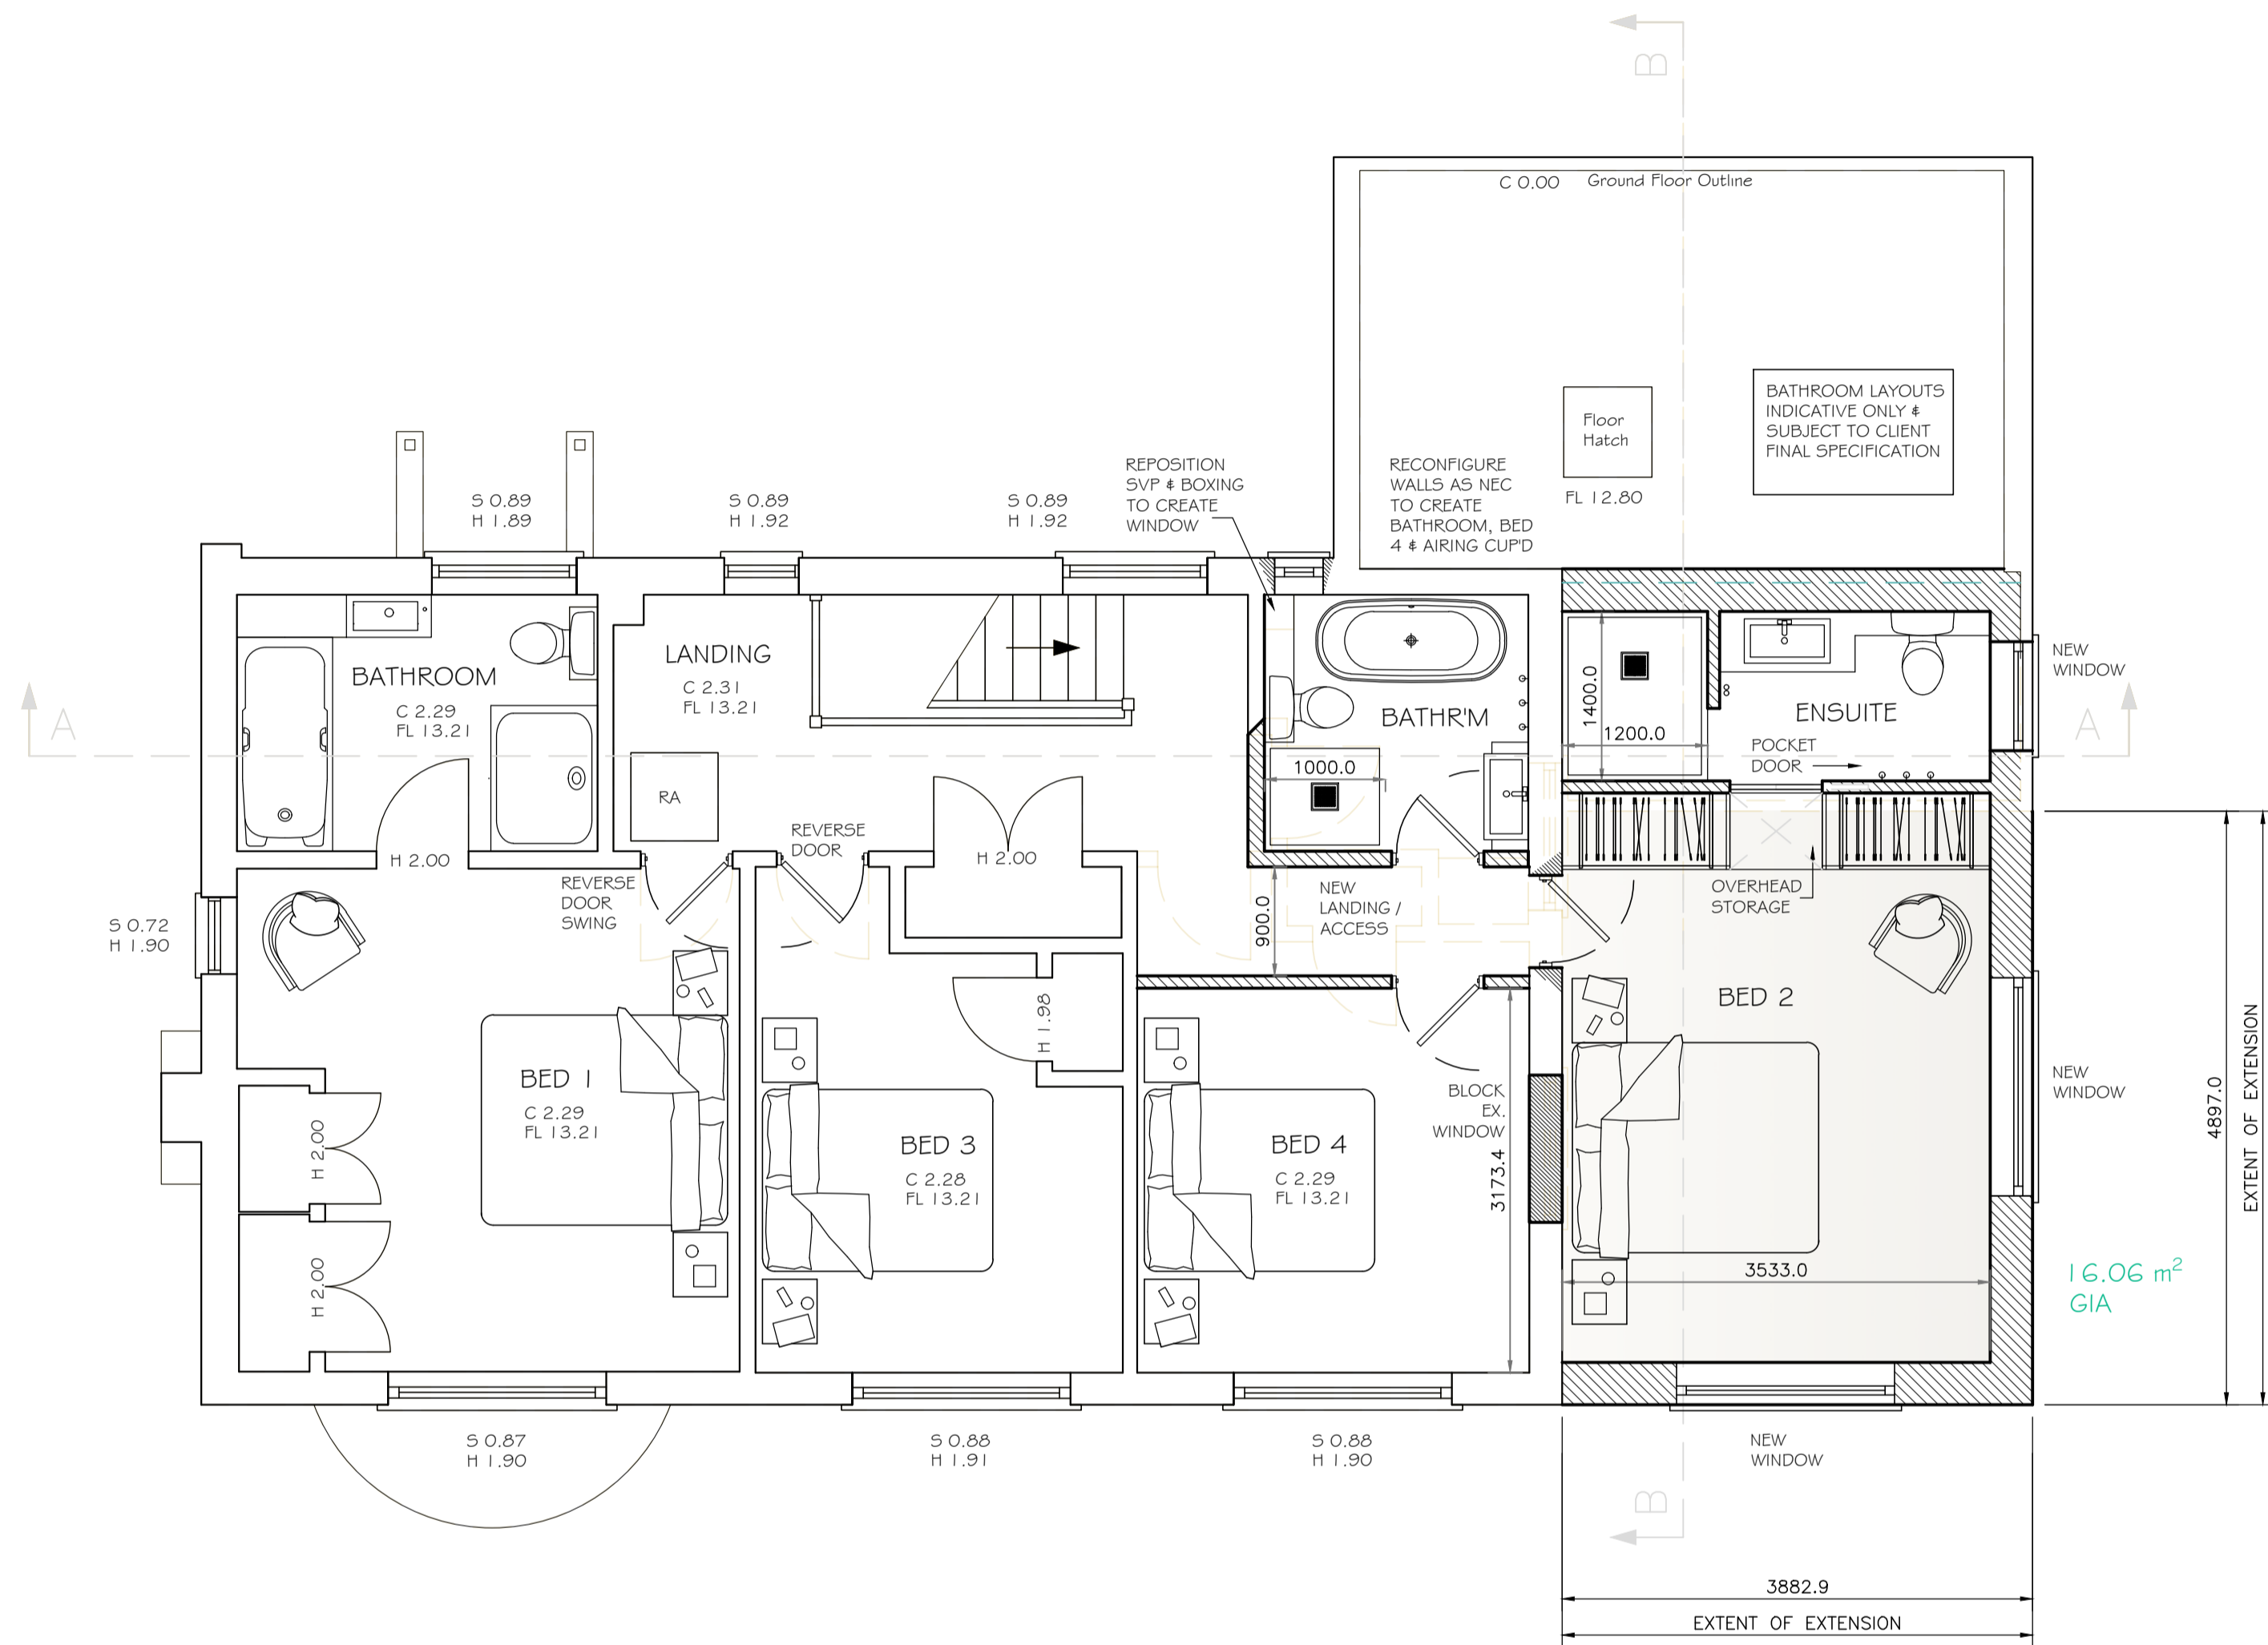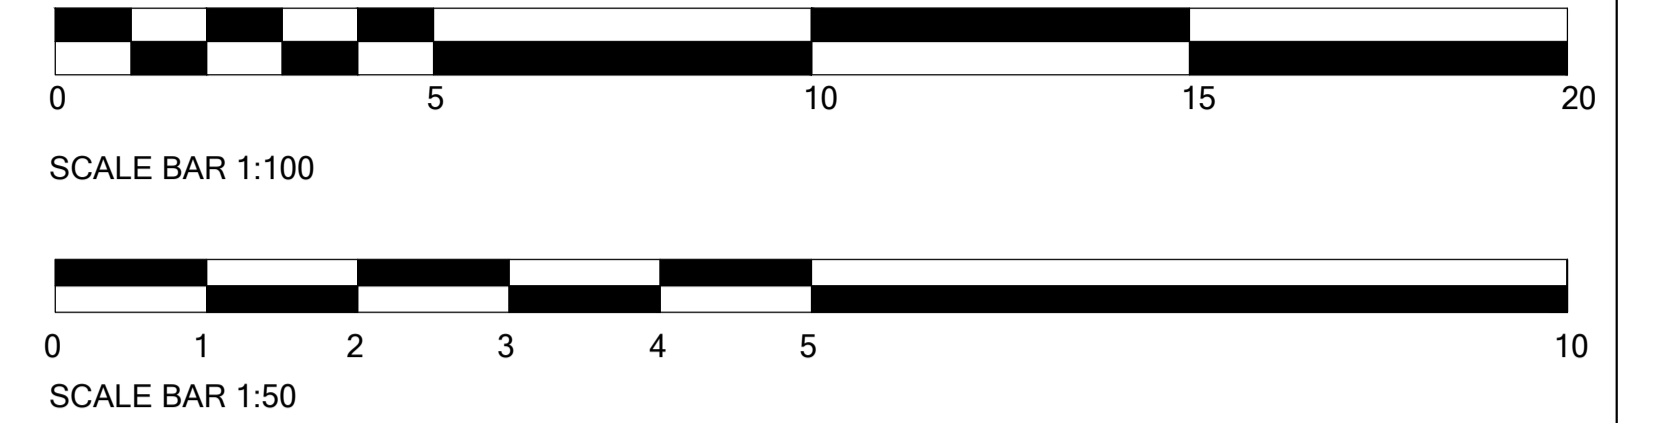

PROPOSED FIRST FLOOR PLAN 1:50

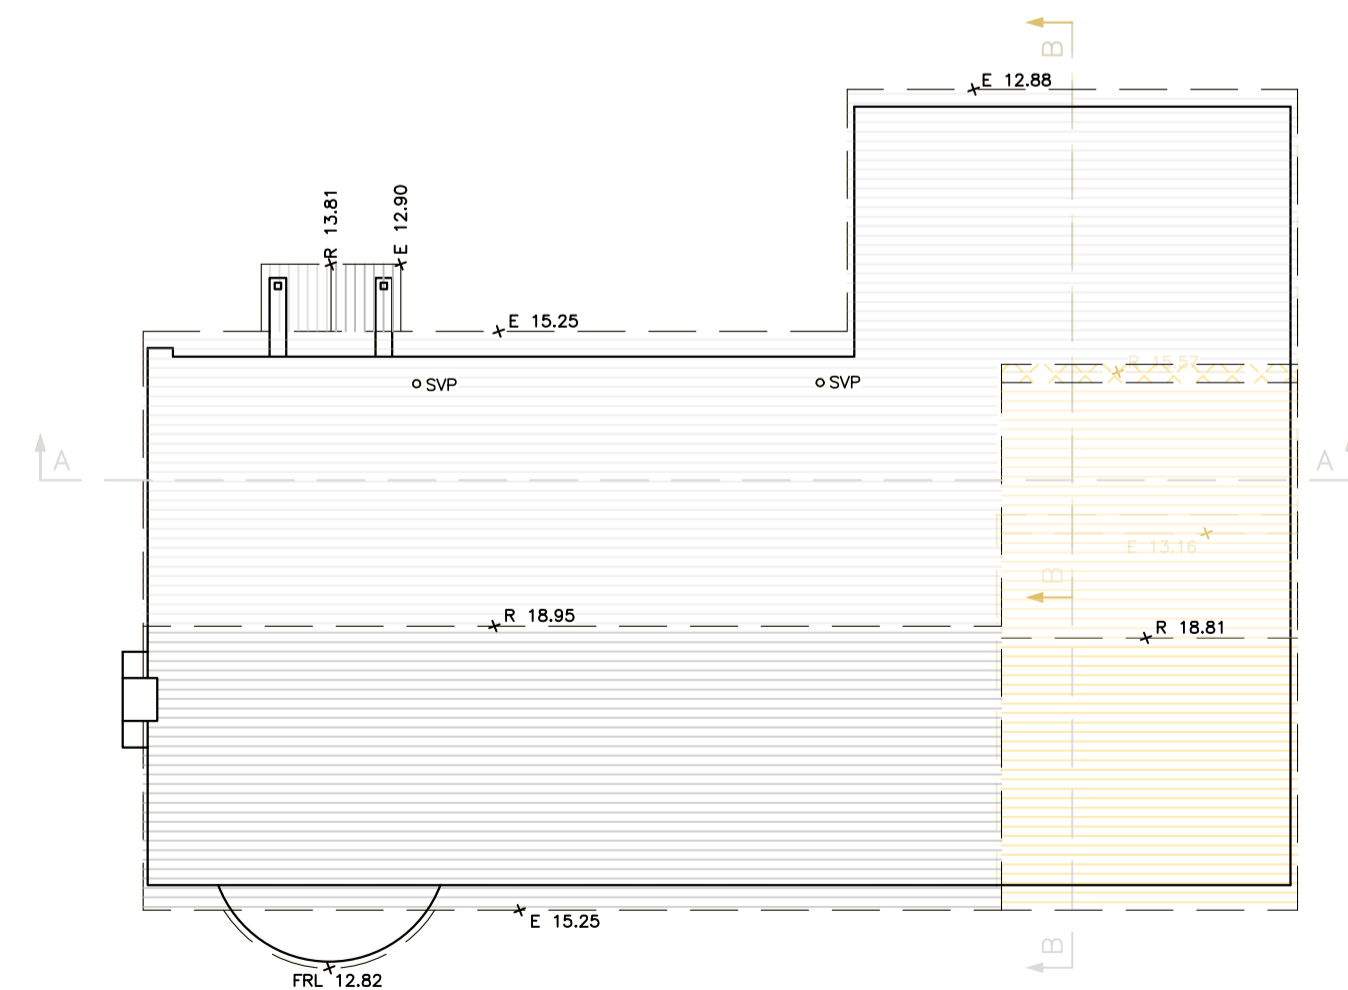


PROPOSED ROOF PLAN 1:100

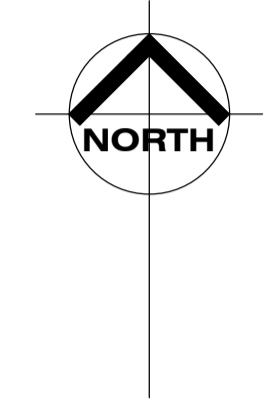

PROPOSED BLOCK PLAN 1:500

NB: Please note the accuracy and position of any boundary or public sewer line services within this extract cannot be guaranteed. No liability of any kind is accepted by AHoD for any error or omission.

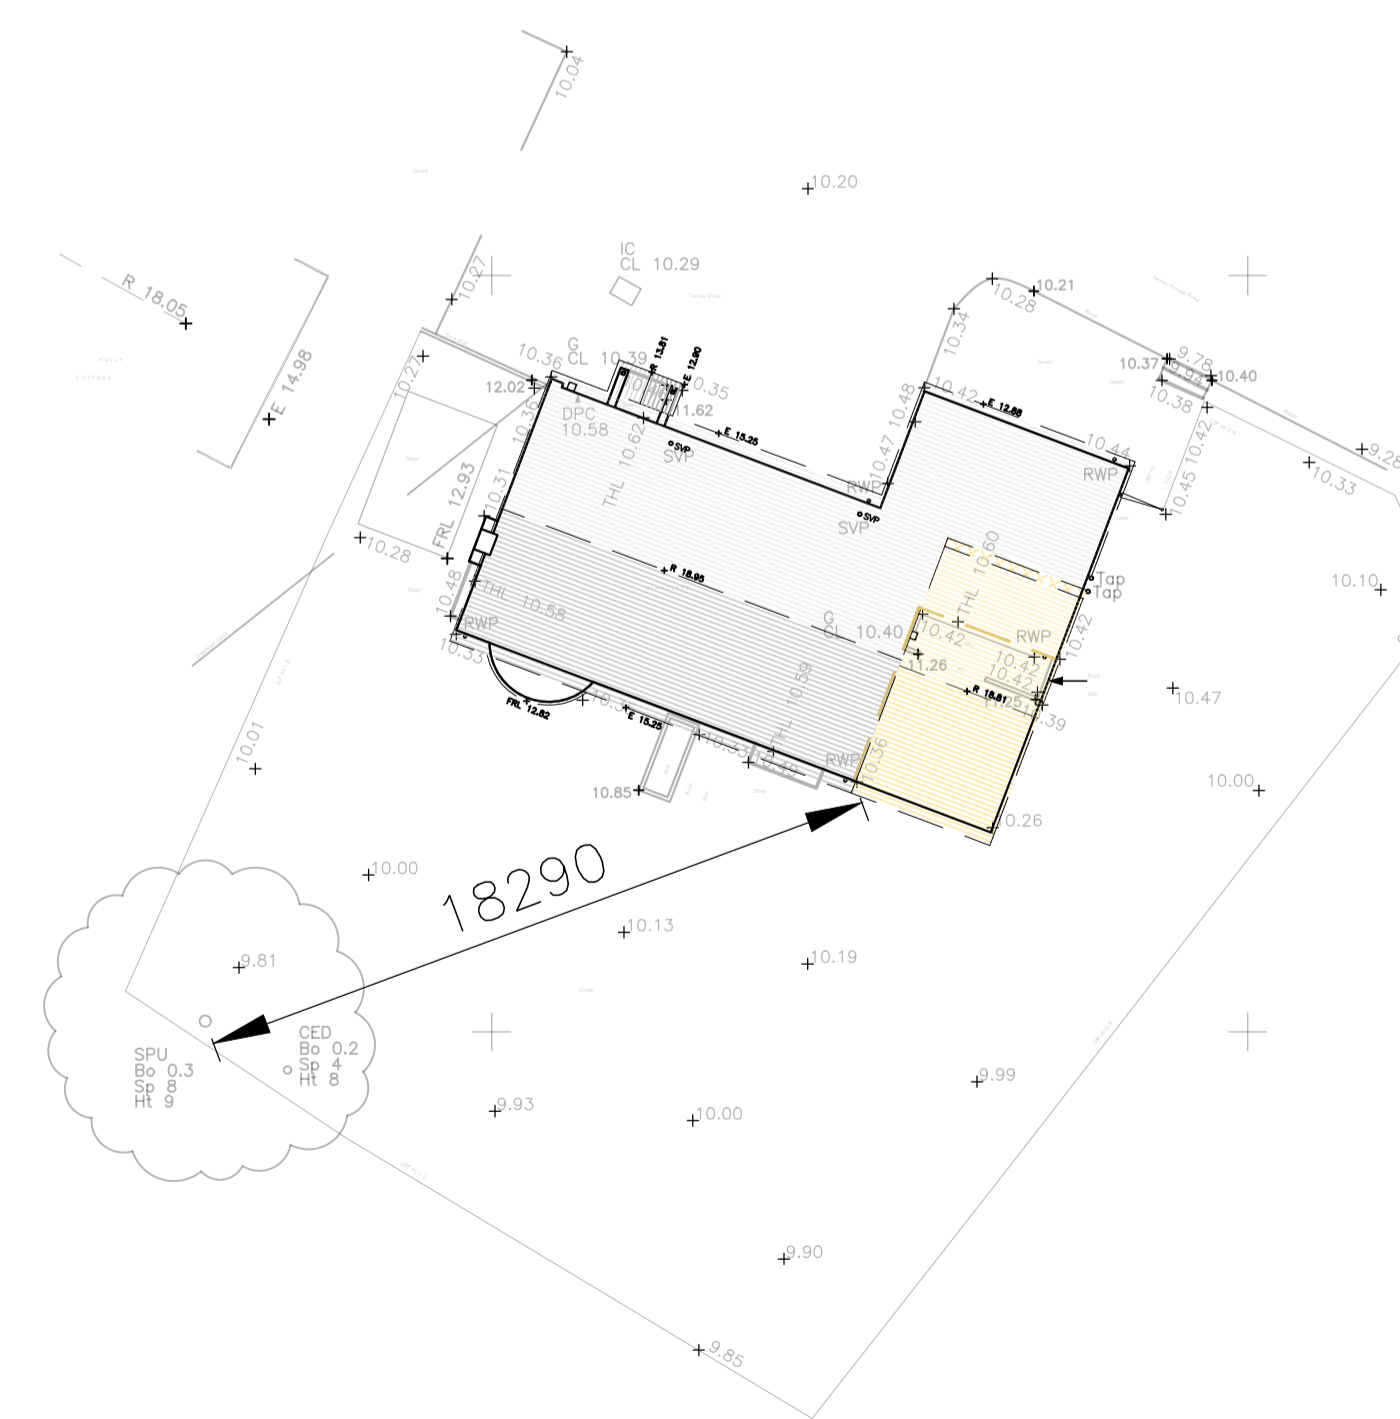

PROPOSED SITE PLAN 1:200

REV C	21.02.24	Update Site Plan Detail
Project		
Highclere Easebourne Lane Easebourne, West Sussex GU29 9AY		
Client		
HARWOOD		
Title		
Proposed First Floor Plan, Roof, Block & Site Plan		
Knockhundred Row Midhurst West Sussex GU29 9DQ 01730 858 460 hello@alchemyhouseofdesign.com		
Scale	as noted @ A1 Paper Size	
Date	October 2023	
Drawn	JAS	
Checked	js	
Status	Proposed	
Drawing No	Status	Revision
2023-08-574-004	P	C