

ALL DIMENSIONS TO BE CHECKED & VERIFIED ON SITE


This drawing is the copyright of AHOd Ltd and has been sent to you in confidence and must not be reproduced or disclosed to third parties without our prior permission

Any surveyed information incorporated within this drawing cannot be guaranteed as accurate unless confirmed by a fixed dimension.

This drawing is to be read in conjunction with all the relevant consultants, suppliers and manufacturer drawings and information.

Do not scale from this drawing except for planning purposes.



All dimensions are in millimeters except where noted otherwise.

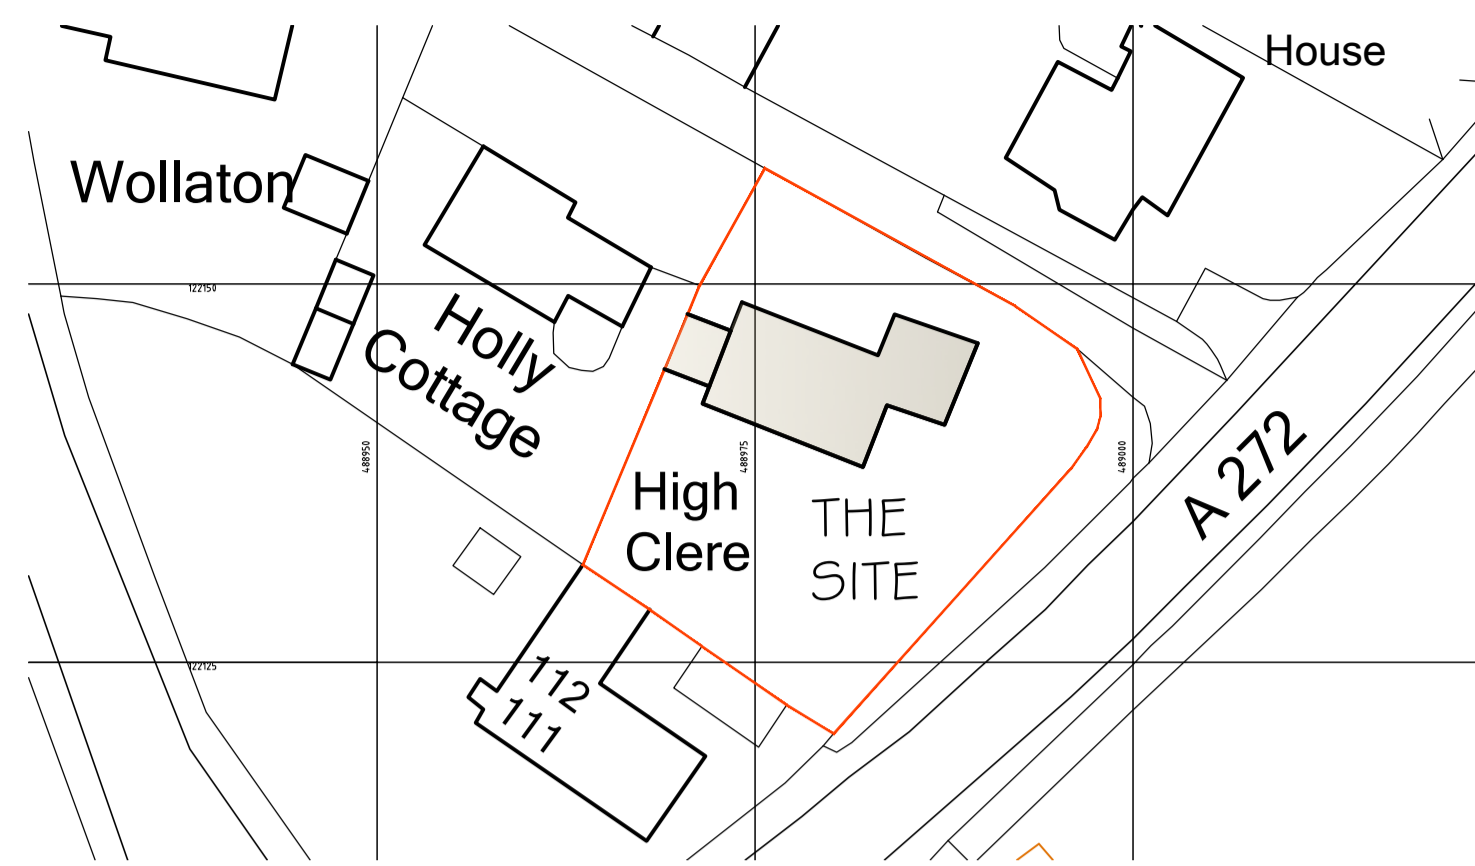


EXISTING BLOCK PLAN 1:500

NB: Please note the accuracy and position of any boundary or public sewer line services within this extract cannot be guaranteed. No liability of any kind is accepted by AHOd for any error or omission.

NOTES

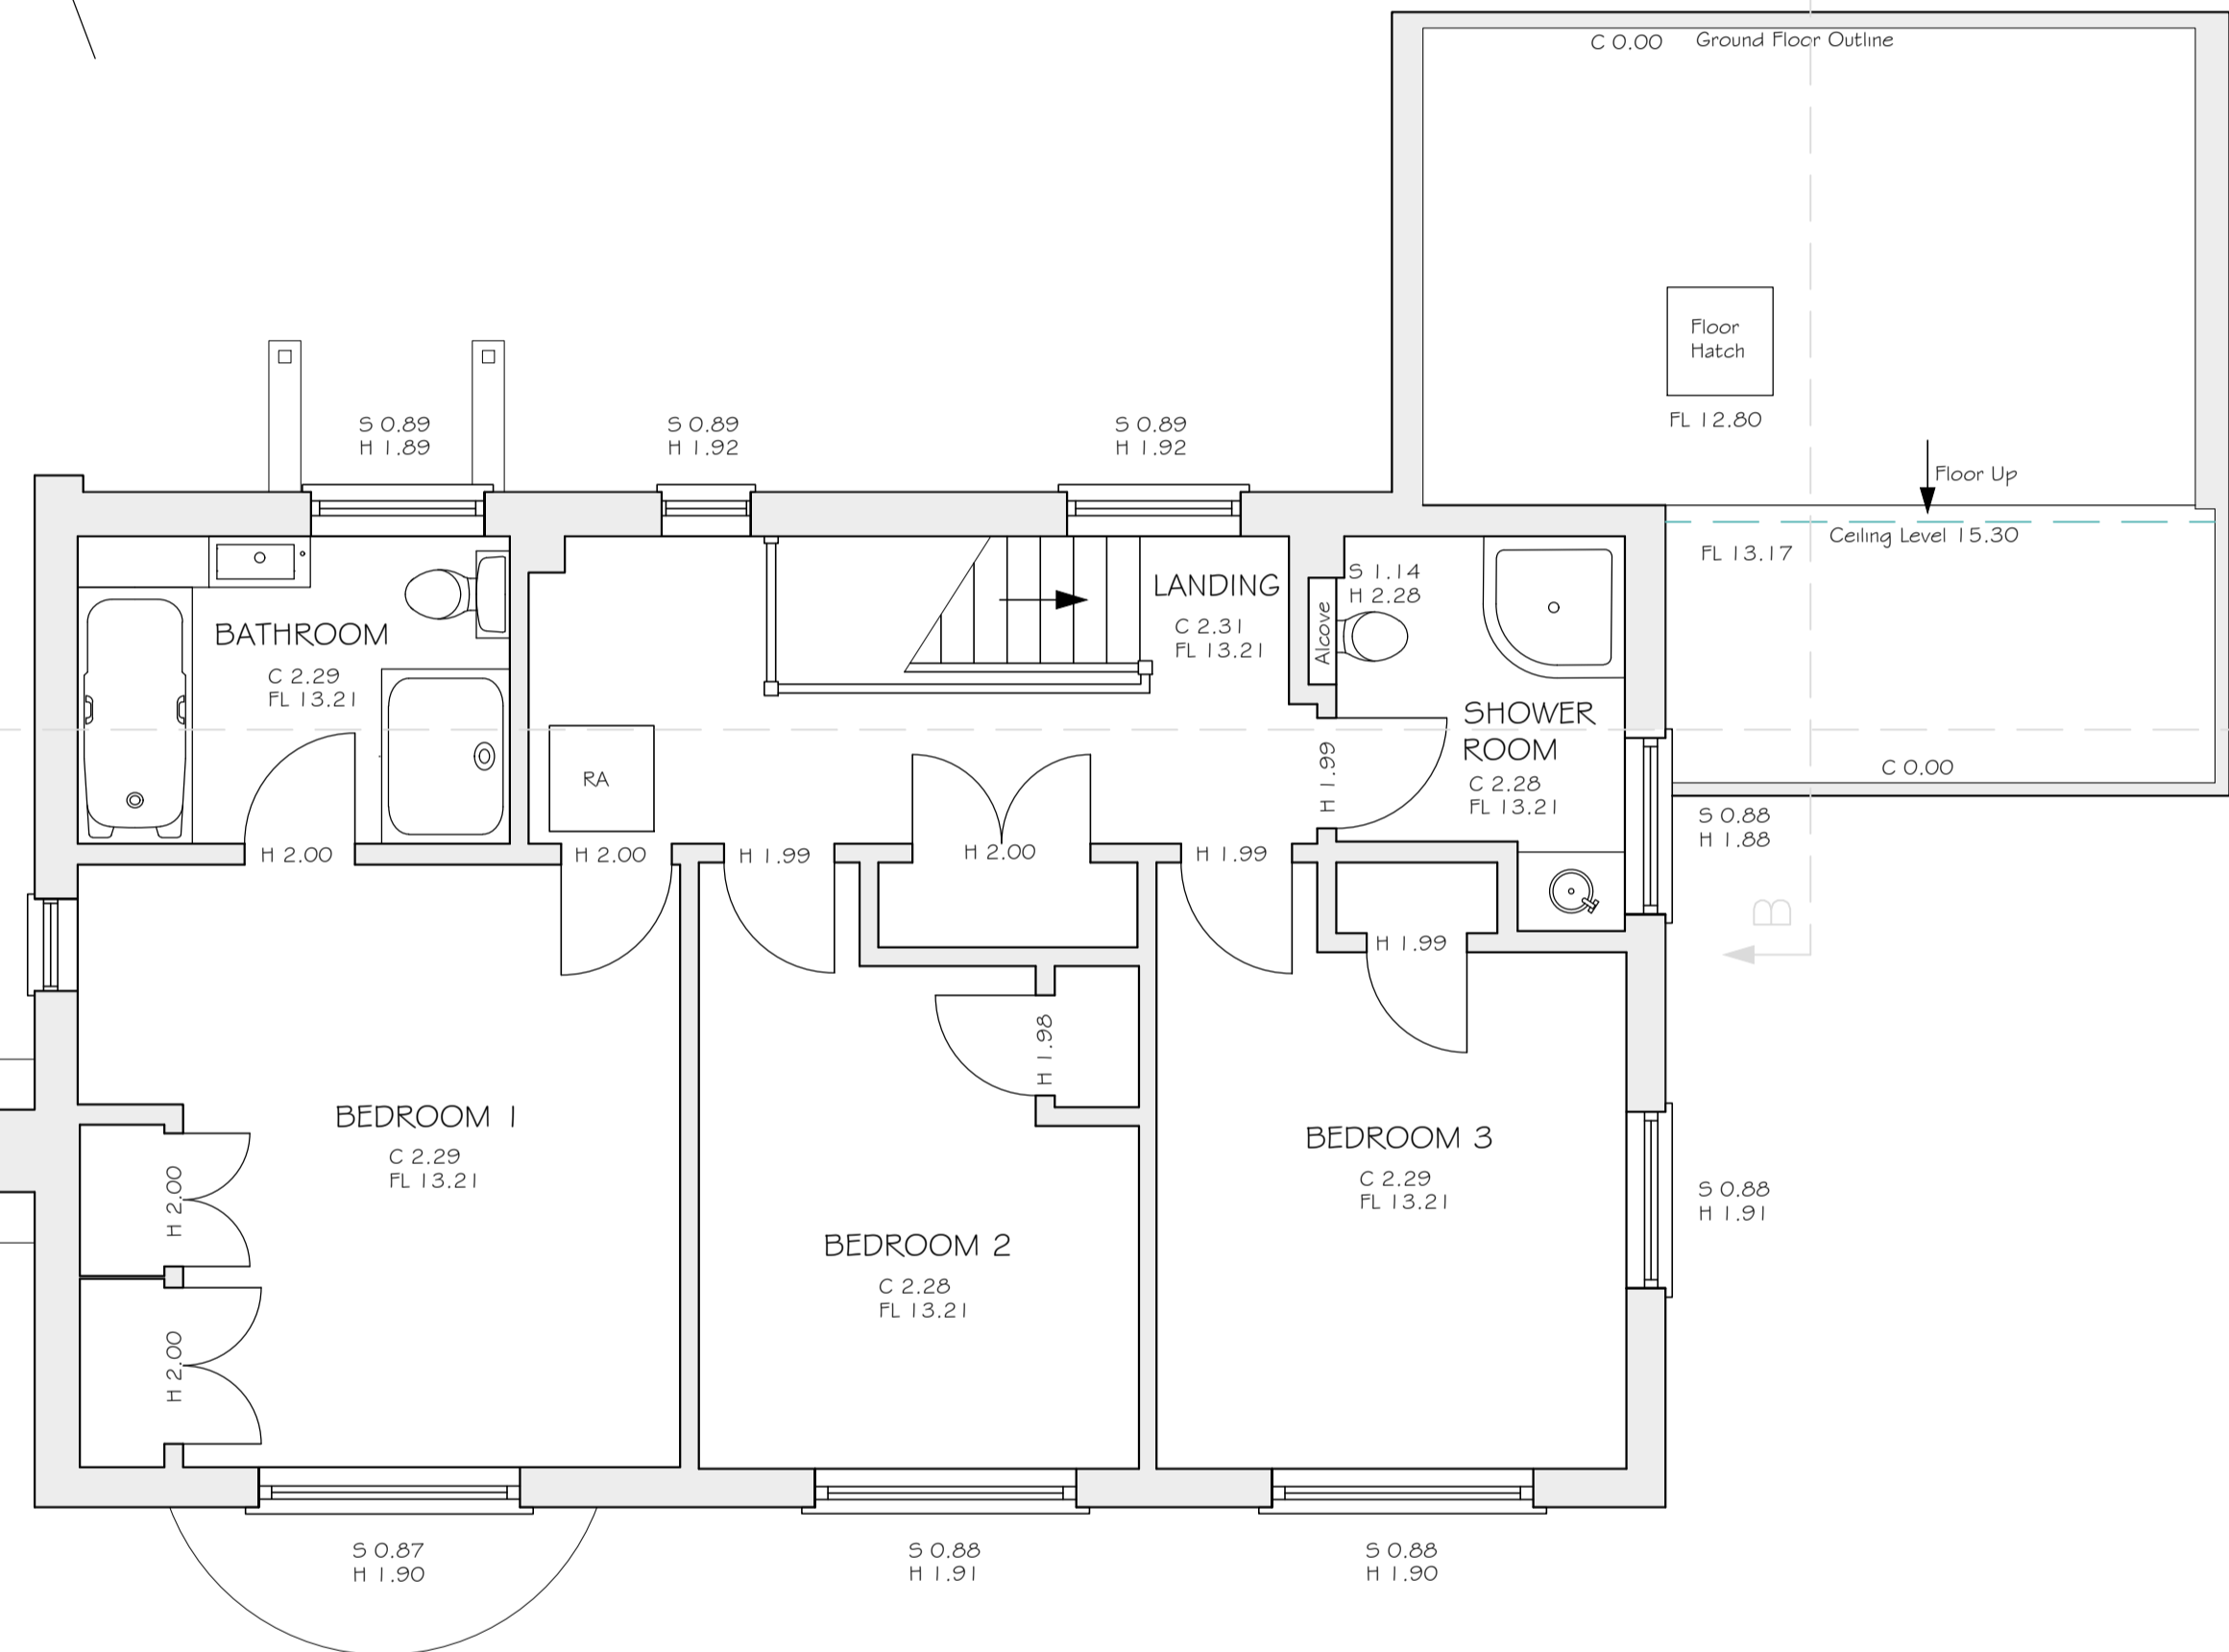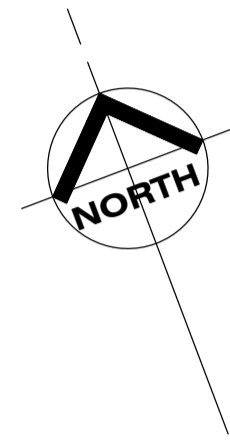

EXISTING FIRST FLOOR PLAN 1:50

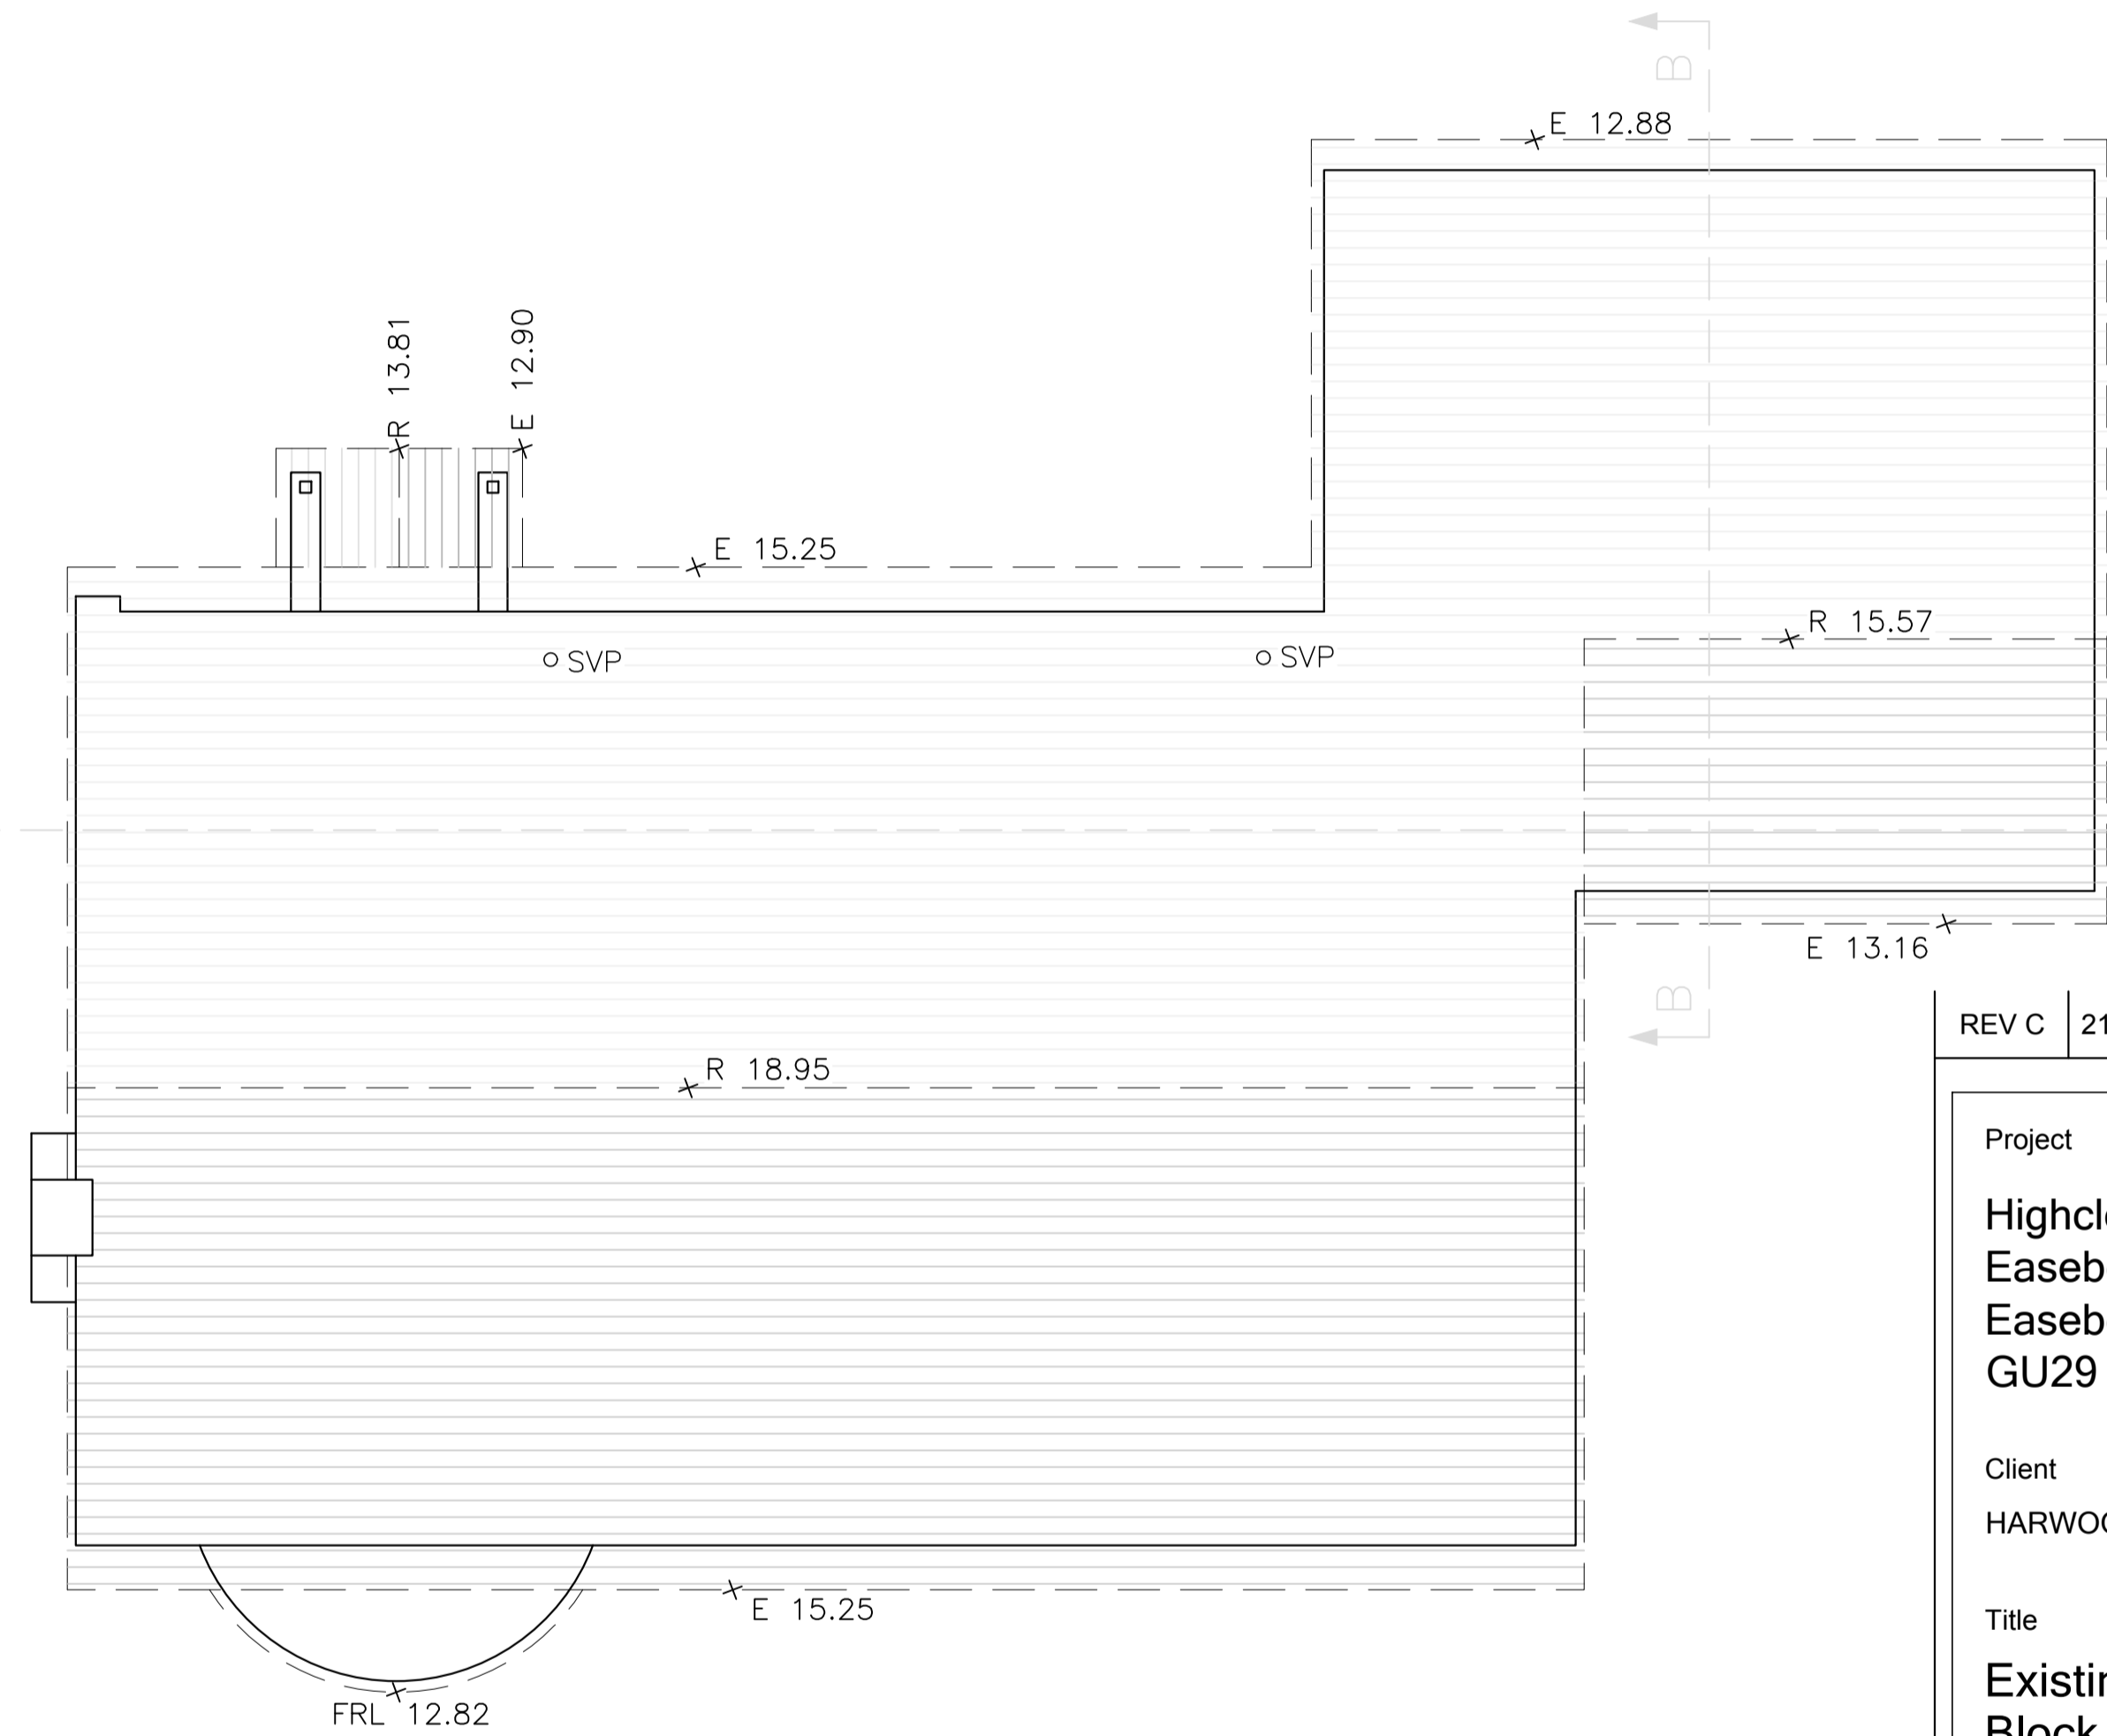


EXISTING ROOF PLAN 1:50

REV C | 21.02.24 | Update Site Plan Detail

Project  
**Highclere**  
Easebourne Lane  
Easebourne, West Sussex  
GU29 9AY

Client  
HARWOOD

Title  
**Existing First Floor Plan,  
Block Plan & Roof Plan**

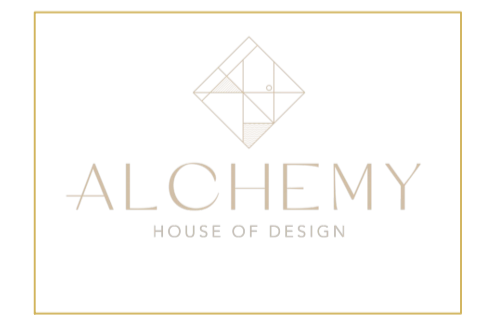

Knockhundred Row  
Midhurst  
West Sussex  
GU29 9DQ  
01730 858 460  
hello@alchemyhouseofdesign.com

Scale	as noted @ A1 Paper Size
Date	October 2023
Drawn	JAS
Checked	js
Status	Existing
Drawing No 2023-08-574-002	Status E
	Revision C