



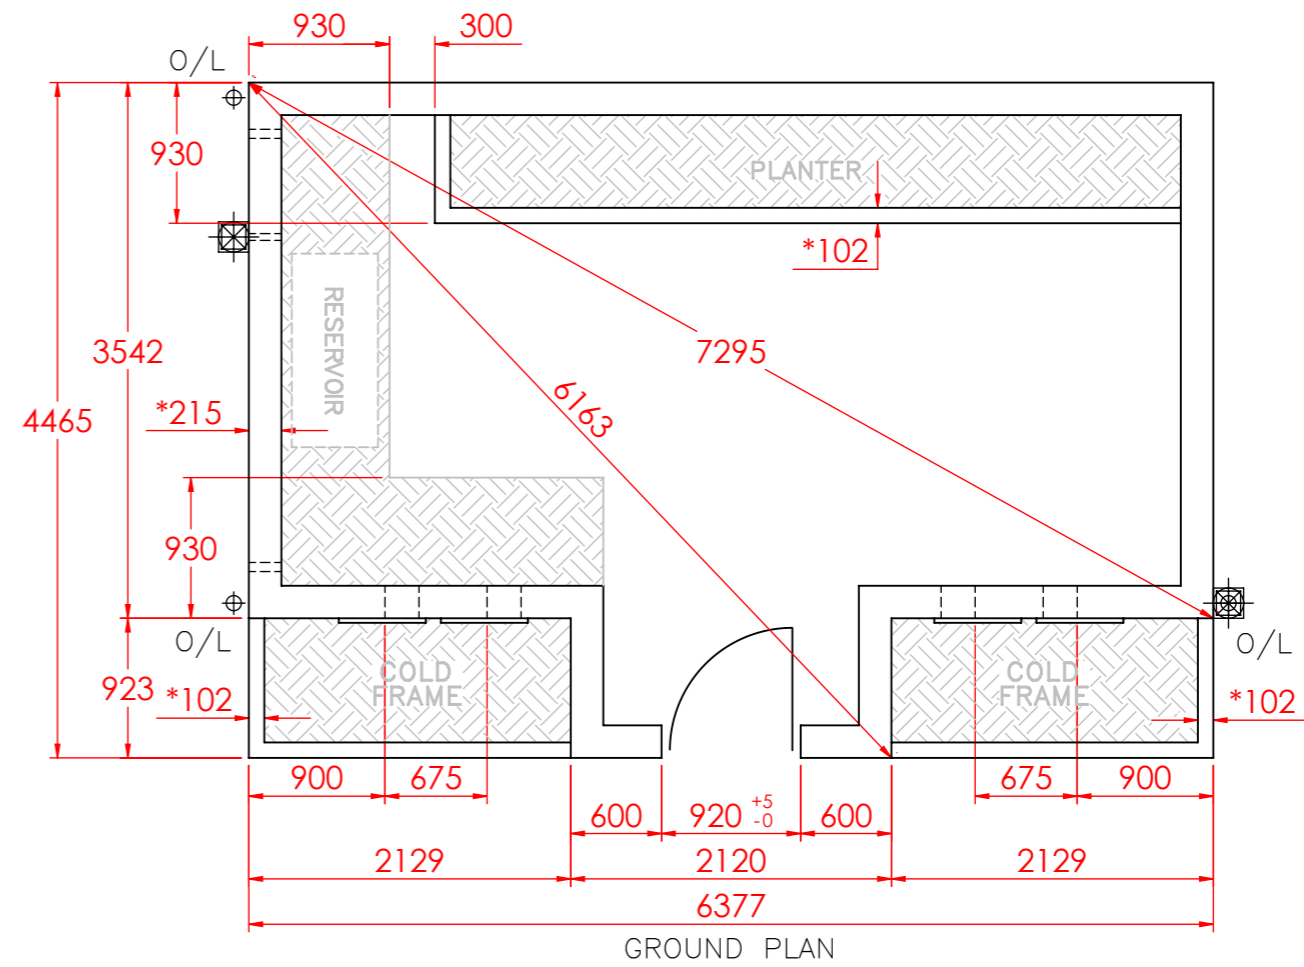

**GROUND PLAN**  
 ISSUED FOR BUILDING & DESIGN,  
 SPECIFICATION HAS BEEN CONFIRMED

Gullies to be provided by builder as shown. These should go to surface drainage of to a soakaway.  
 Suggested planter wall height of 225mm or to customers specific requirements.  
 For further Cold Frame details see seperate drawing GPA 0402.  
 Down pipe & overflow pipe holes through gable end wall for reservoir. See GP\_ASSIST-024 for hole dimensions and reservoir position.

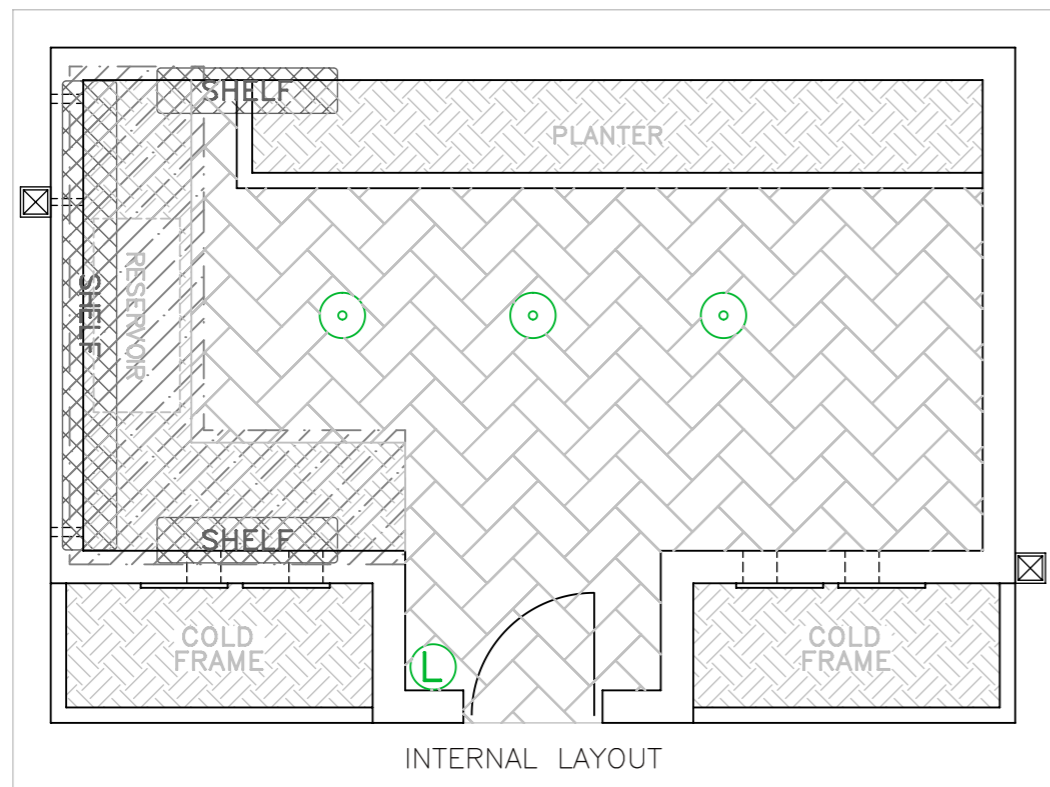

O/L = GUTTER OUT-LET  
 DIMENSIONS IN MILLIMETRES  
 PLEASE SEE ATTACHED BUILDING NOTES.  
 TOLERANCE: + OR - 5mm, EXCEPT AT DOORWAY.  
 \* 215mm - Nominal dimension, wall should be Solid with header course.  
 \* 102mm - Nominal dimension, single course wall Coldframes & Internal Planters Only.  
 The dimensions shown on this drawing are those of the required brick base. As our structures are manufactured to accommodate these dimensions the completed base MUST correspond exactly (by steel tape measure) to the measurements on this drawing. If the brick base is incorrect in any way, the expense of alterations and delays in installation etc., are the responsibility of the builder and/or the customer.


DRAIN/GULLEY	PATH
GIFFORD LIGHT	GRAVEL/SOIL
LIGHT SWITCH	BENCHING

<b>ALITEX</b> GREENHOUSES AND CONSERVATORIES		TITLE NATIONAL TRUST GREENHOUSES THE CLIVEDEN WITH BENCHING AND STRAWBERRY BOARDS	
DRAWN VF	DATE 20.12.2023	SCALE 1:50 @A3	DWG NO. PIGO4270_GP
CHECKED	CHECKED	CUSTOMER / ORDER No. Mr Pigot, Ridges Cottage.	
			REV Sheet 1 of 2 -
			34270






**GROUND PLAN**  
ISSUED FOR BUILDING & DESIGN.  
SPECIFICATION HAS BEEN CONFIRMED

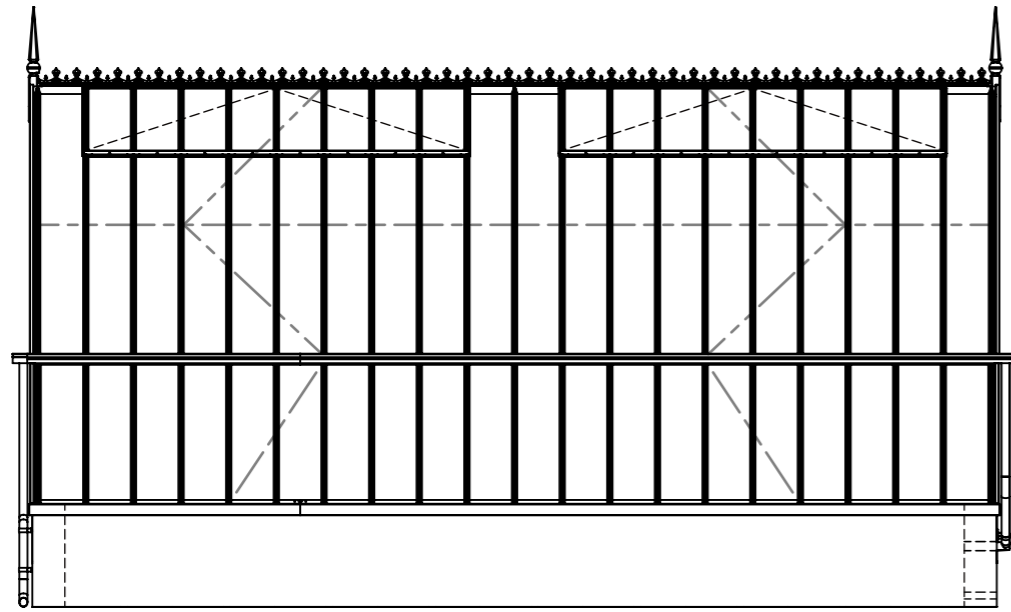


North Elevation

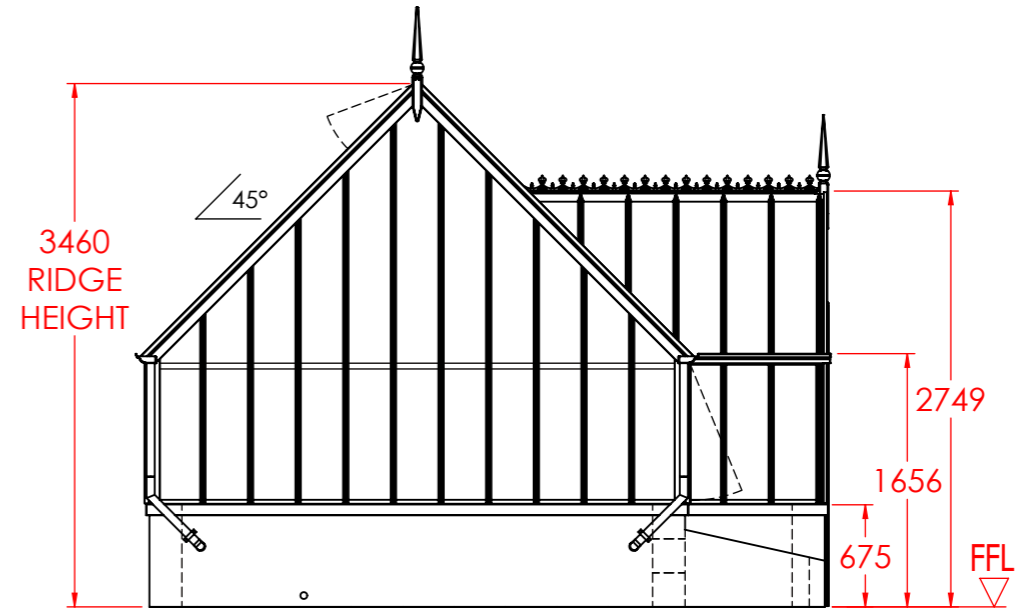

West Elevation



South Elevation

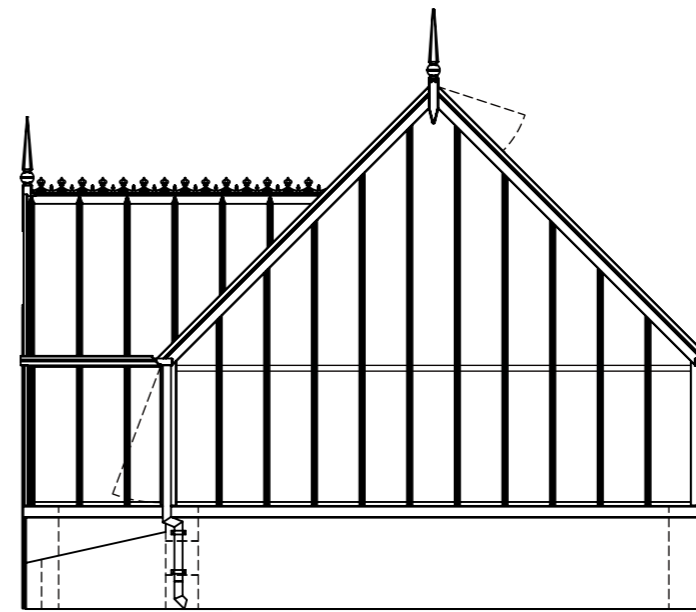

East Elevation

O/L = GUTTER OUT-LET  
DIMENSIONS IN MILLIMETRES  
PLEASE SEE ATTACHED BUILDING NOTES.  
TOLERANCE: + OR - 5mm, EXCEPT AT DOORWAY.  
\* 215mm - Nominal dimension, wall should be Solid with header course.  
\* 102mm - Nominal dimension, single course wall Coldframes & Internal Planters Only.  
The dimensions shown on this drawing are those of the required brick base. As our structures are manufactured to accommodate these dimensions the completed base MUST correspond exactly (by steel tape measure) to the measurements on this drawing. If the brick base is incorrect in any way, the expense of alterations and delays in installation etc., are the responsibility of the builder and/or the customer.

**FFL** FINISH FLOOR LEVEL  
 FFL

**SHADES**  
 SHADES

<p><b>ALITEX</b> GREENHOUSES AND CONSERVATORIES</p>		TITLE		NATIONAL TRUST GREENHOUSES THE CLIVEDEN WITH BENCHING AND STRAWBERRY BOARDS
		DRAWN VF	DATE 20.12.2023	
CHECKED	CHECKED	CUSTOMER / ORDER No. Mr Pigot, Ridges Cottage.		REV -
				Sheet 2 of 2
				34270

