



Existing Site Plan
Scale 1:250



Proposed Site Plan
Scale 1:250

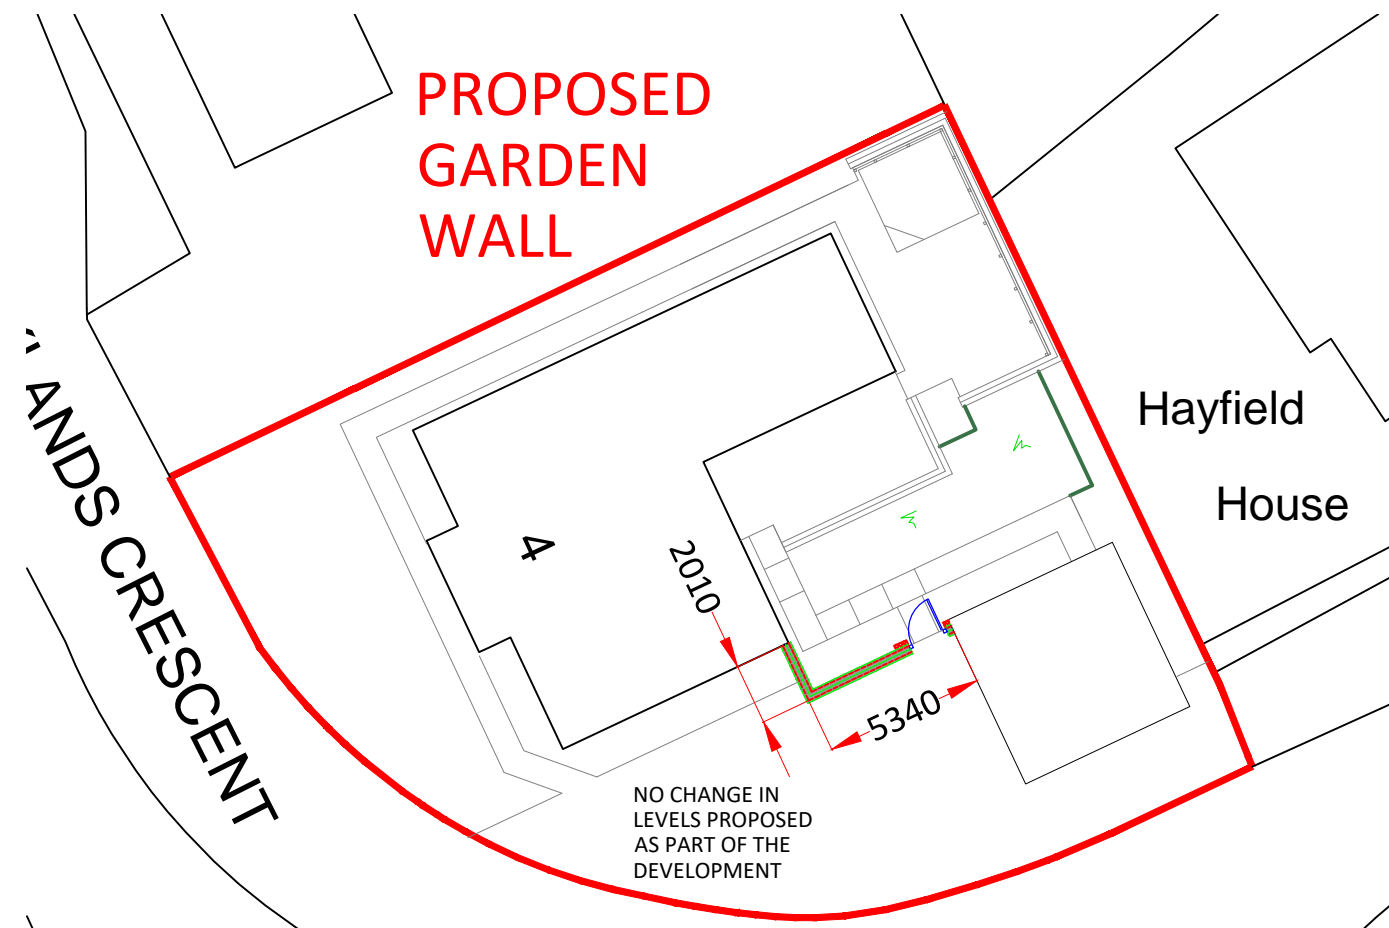

Location Plan Scale 1:2500

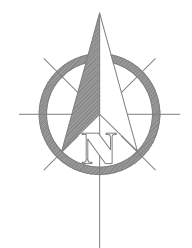

GENERAL NOTES
 ALL ELECTRICAL WORK TO BE CARRIED OUT IN STRICT ACCORDANCE WITH THE LATEST I.E.E REGULATIONS AND TO COMPLY WITH THE 18TH EDITION OF THE BS 7671: 2018 'THE REQUIREMENTS FOR ELECTRICAL INSTALLATIONS'.
 ANY DISCREPANCIES OR QUERIES REGARDING ANY PART OF THE WORKS TO BE DISCUSSED PRIOR TO ANY AFFECTED WORK BEING CARRIED OUT
 WHILST THE HIGHLIGHTED AREAS ARE INDICATIONS OF SERVICES BELOW GROUND THERE MAY BE OTHERS OUT WITH, THEREFORE ALL EXCAVATIONS SHOULD INCORPORATE EXTREME CARE AND DILIGENCE
 DRAWINGS TO BE READ AND UNDERSTOOD PRIOR TO WORK COMMENCING.FIGURED DIMENSIONS TO TAKE PREFERENCE OVER SCALED DIMENSIONS. ALL DIMENSIONS AND LEVELS TO BE CHECKED ON SITE. EXISTING DRAINAGE AND SERVICES POSITIONS TO BE CONFIRMED ON SITE.ANY DISCREPANCIES TO BE REPORTED BACK TO ARCHITECT.

CUSTOMER APPROVAL		
SALES ADVISER		
SALES MANAGER		
APPROVAL	DATE	SIGNATURE

0	ISSUED FOR PLANNING & WARRANT APPROVAL	T.ELLIS	05/03/2024
No.	REVISION	DRAWN BY	CHECKED BY
			DATE

CUSTOMER:
MR & MRS STEWART
4 ROCKLANDS CRESCENT
CULTS
ABERDEEN
AB15 9PH
 PROJECT:
PROPOSED GARDEN WALL
 THISTLE CONTRACT NO: **38901**



THISTLE HOUSE, WOODSIDE ROAD
BRIDGE OF DON, ABERDEEN, AB23 8EF
 TEL: 01224 706555 WWW.THISTLEWINDOWS.COM

DATE	AUG '22	DRAWING NO:	002
SCALE	1:250; 1:2500		