


1 proposed ground floor plan

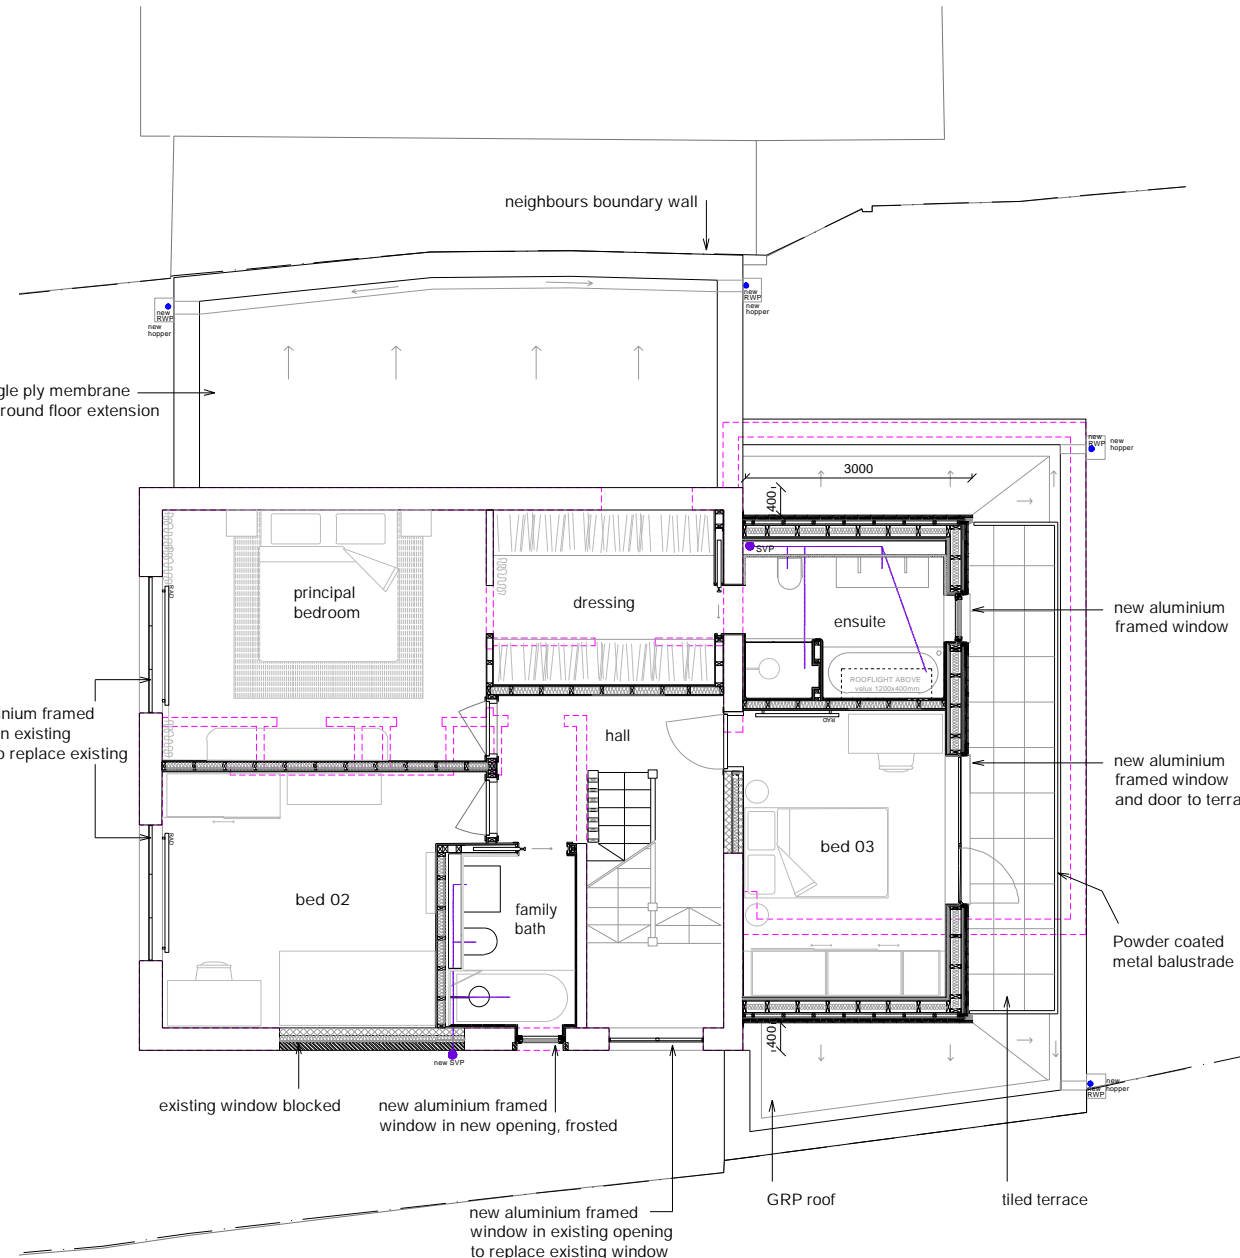

2 proposed first floor plan

# PLANNING

notes

existing wall line

All information subject to design development and site verification.


This drawing is the property of ROAR CR Ltd. No disclosure or copy of it may be made without written permission. This drawing is for planning purposes only, no guarantee is given to its accuracy or correctness and is subject to site verification.

project  
15 TUDOR CLOSE  
NW7 2BG  
MILL HILL

client  
ELLIOT AND TASH STERN


architect  
**ROAR**

drawing title  
proposed ground and first floor plan

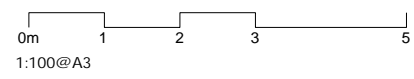


scale at A1 scale at A3 date  
1:50 1:100 02.24

job no. drawing rev.  
191 P100

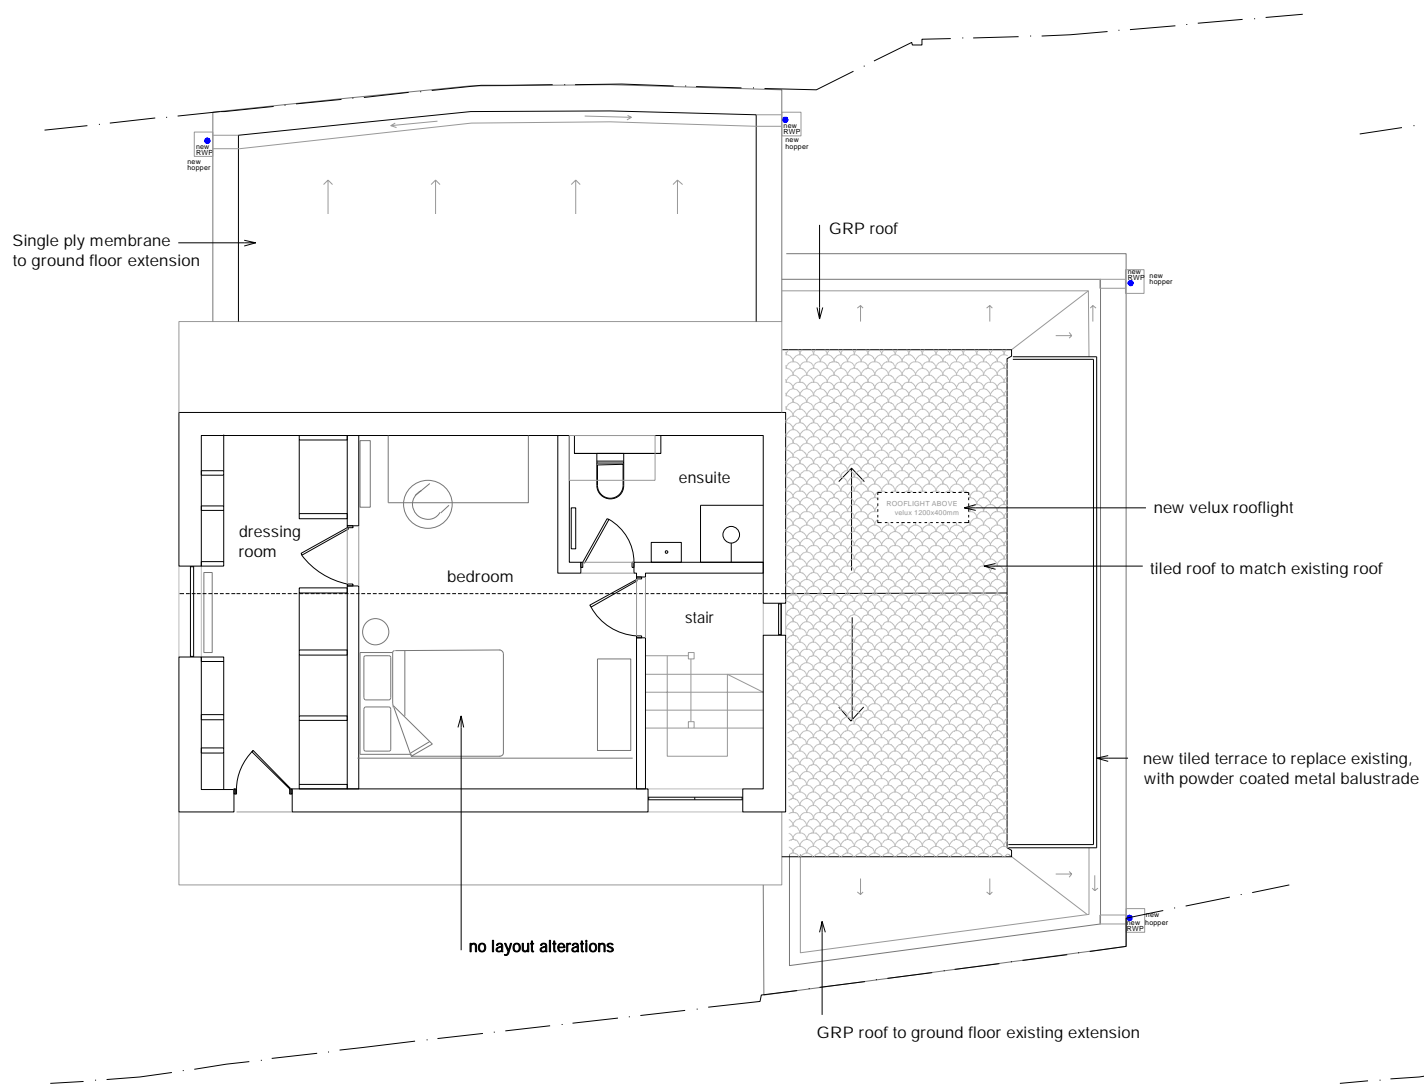

1 proposed loft floor plan

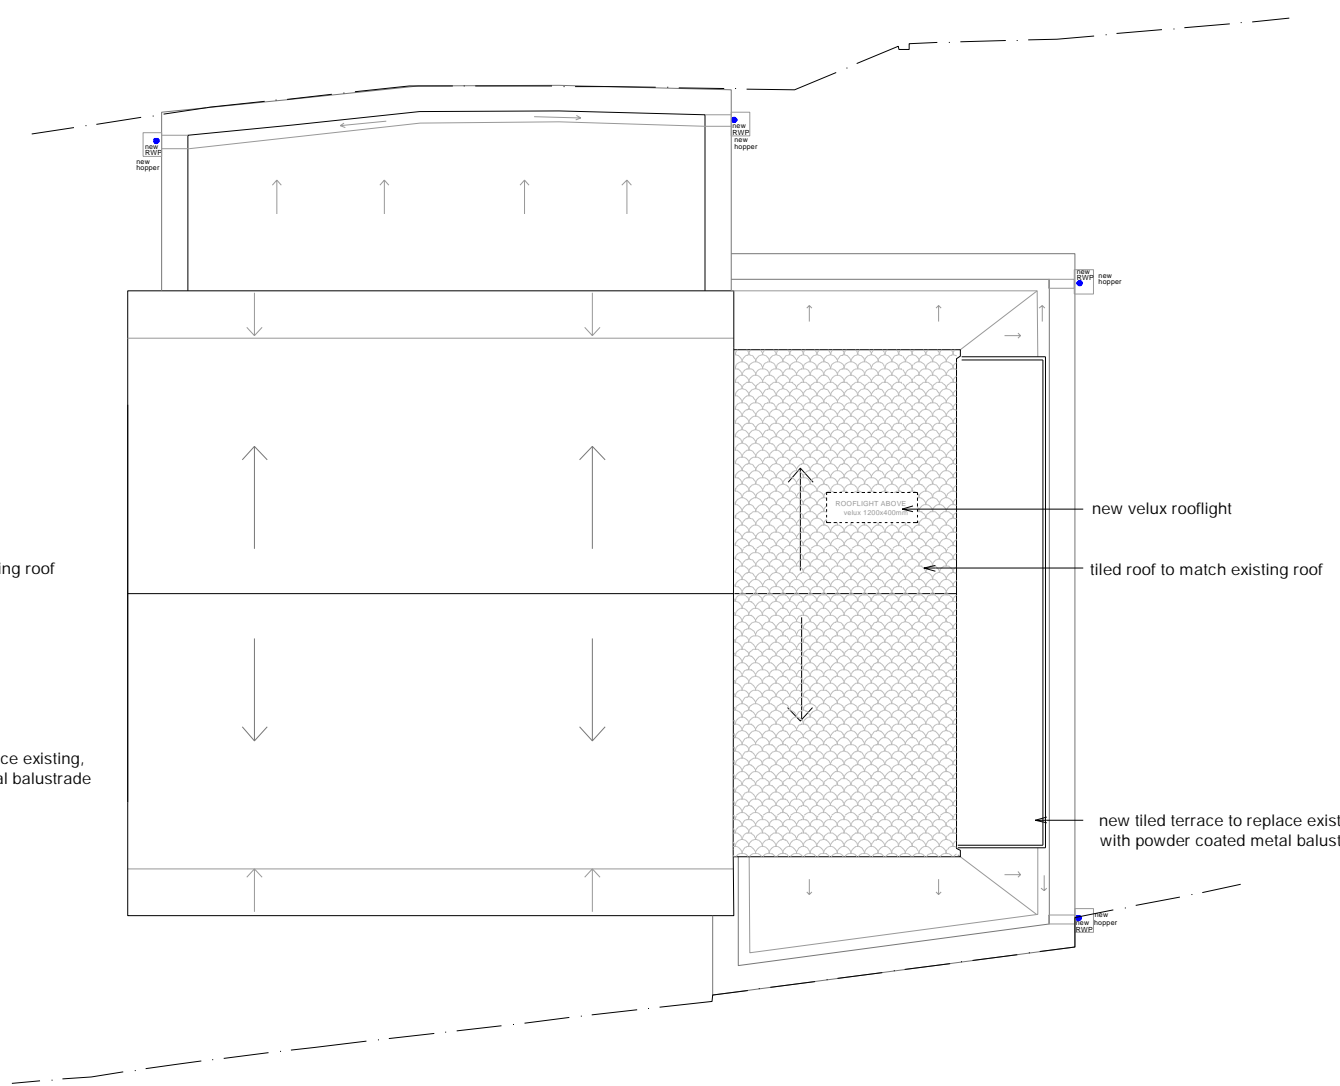

2 proposed roof plan

**PLANNING**

notes

All information subject to design development and site verification.

This drawing is the property of ROAR CR Ltd. No disclosure or copy of it may be made without written permission. This drawing is for planning purposes only, no guarantee is given to its accuracy or correctness and is subject to site verification.

project  
15 TUDOR CLOSE  
NW7 2BG  
MILL HILL


client  
ELLIOT AND TASH STERN


architect  
**ROAR**

drawing title  
proposed ground and first floor plan


scale at A1 scale at A3 date  
1:50 1:100 02.24

job no. drawing rev.  
191 P101

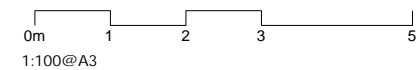

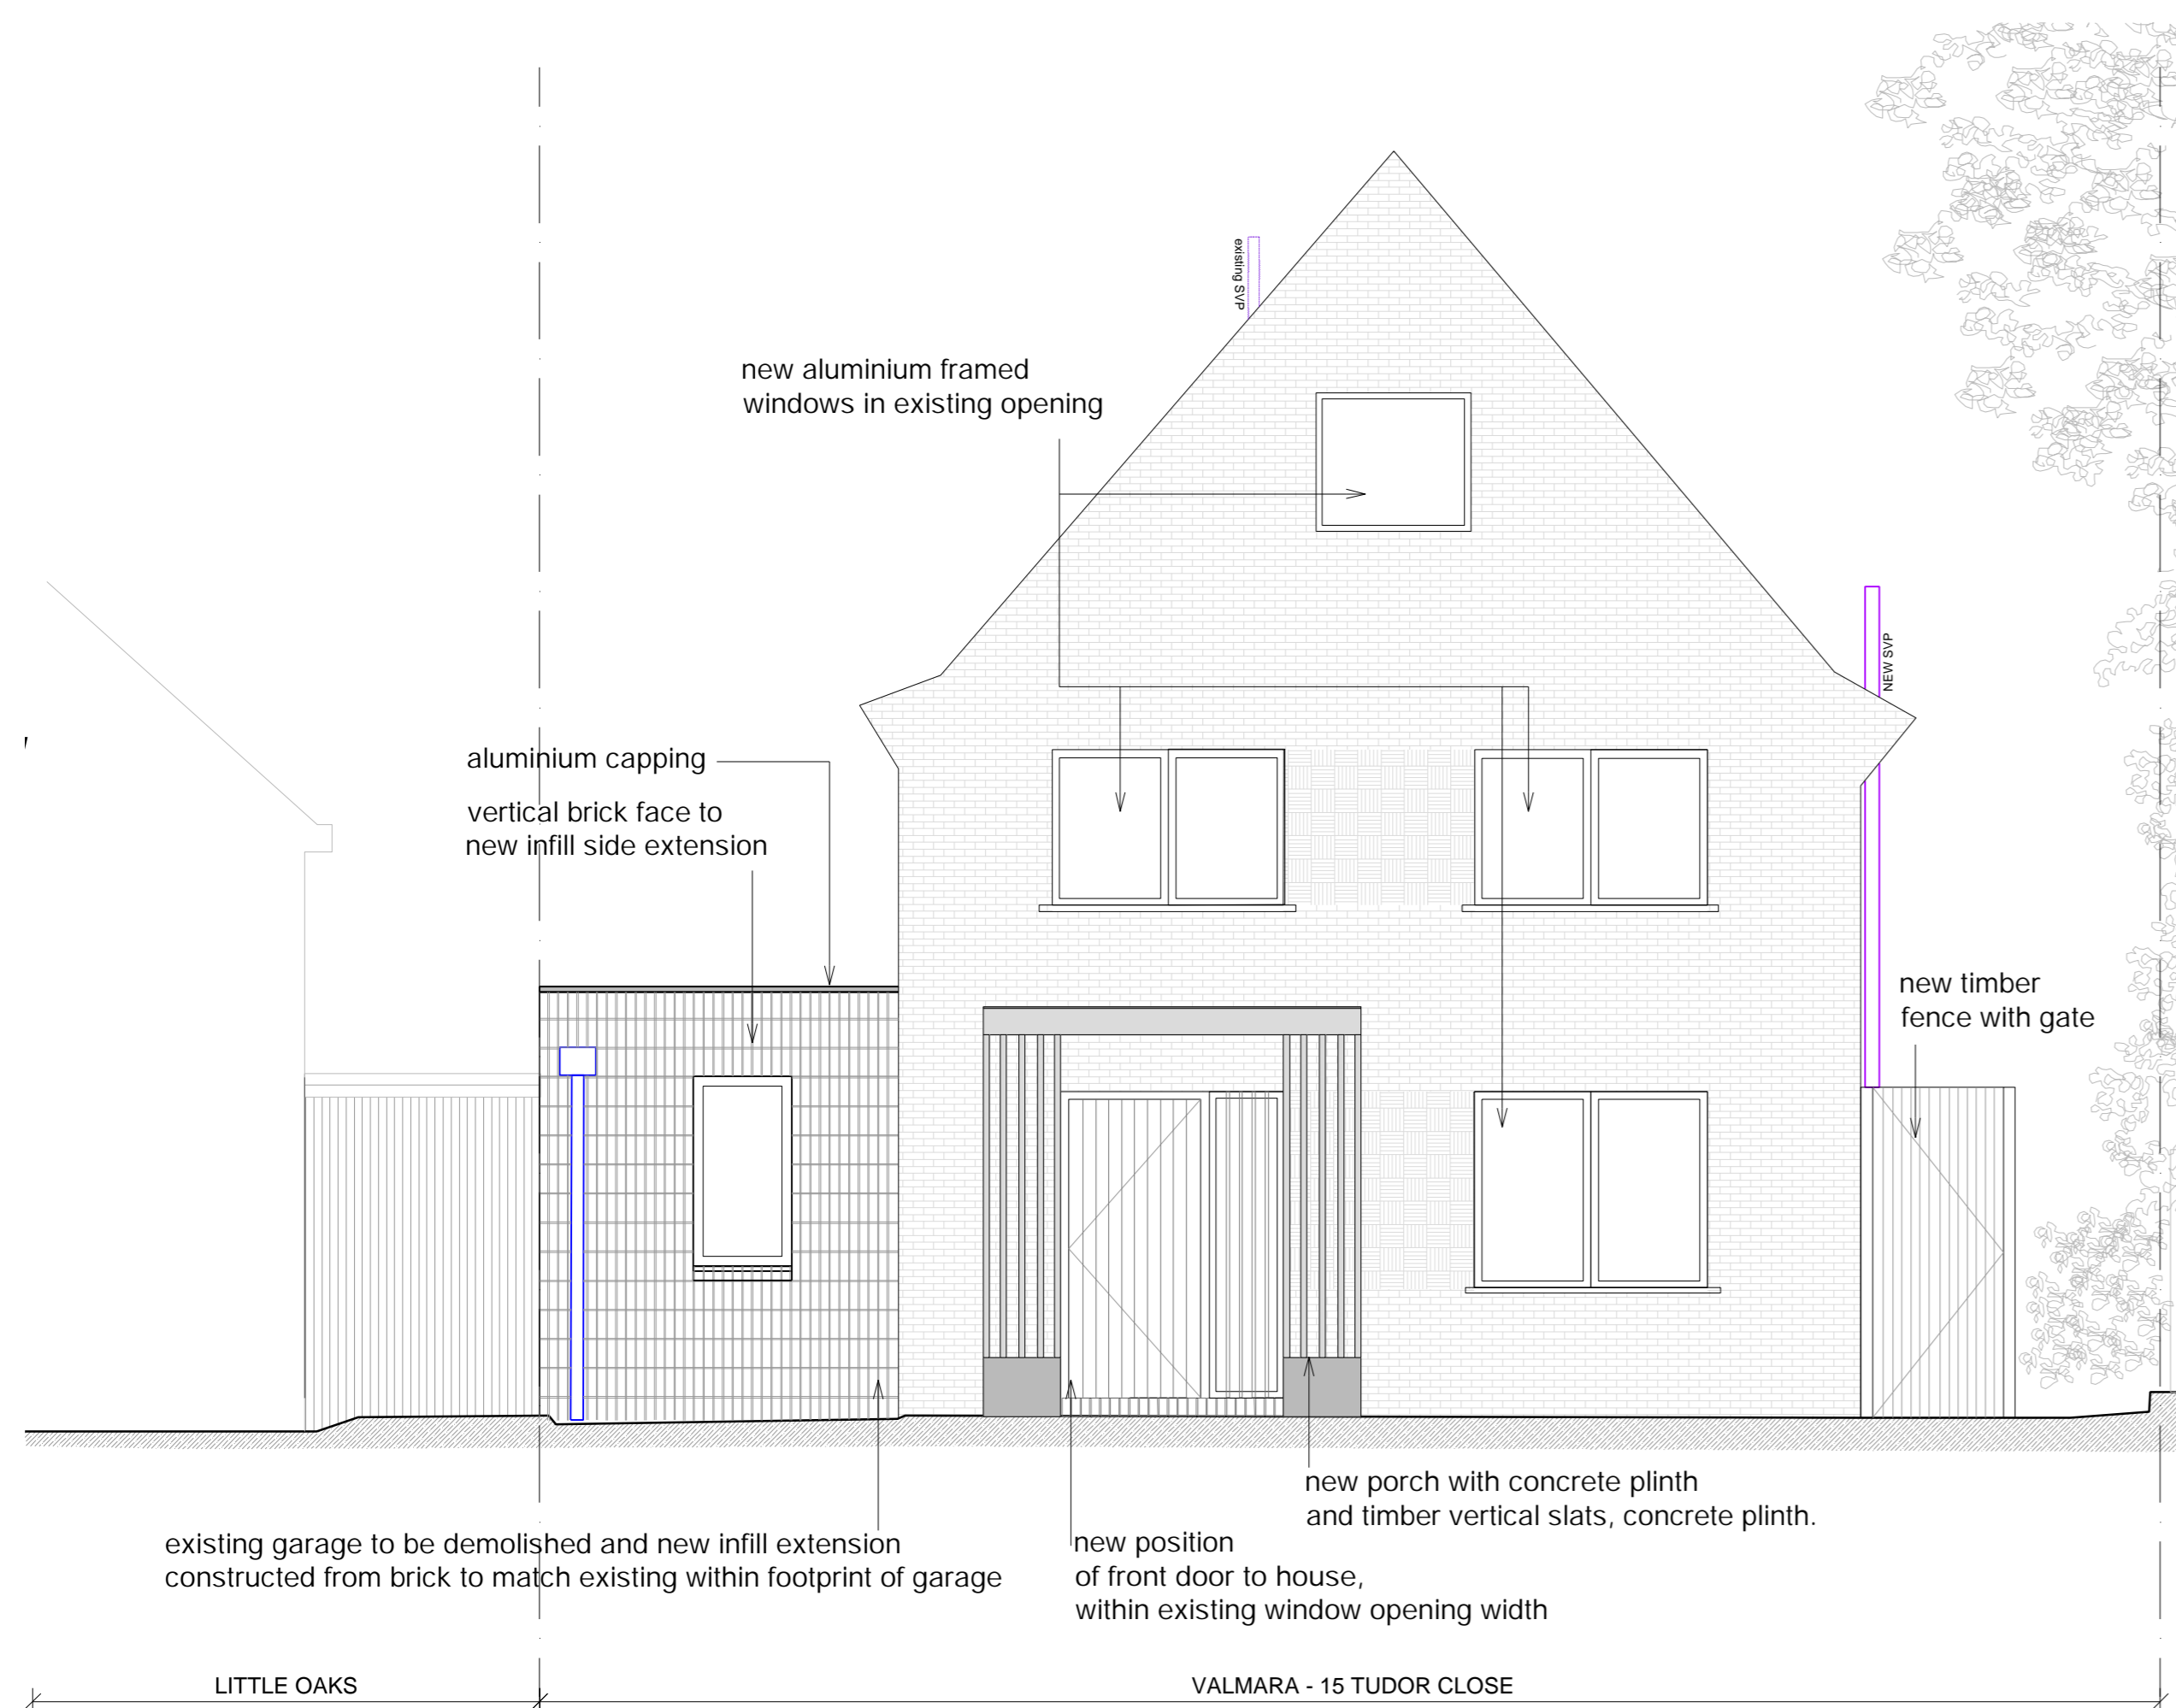

1 proposed front elevation

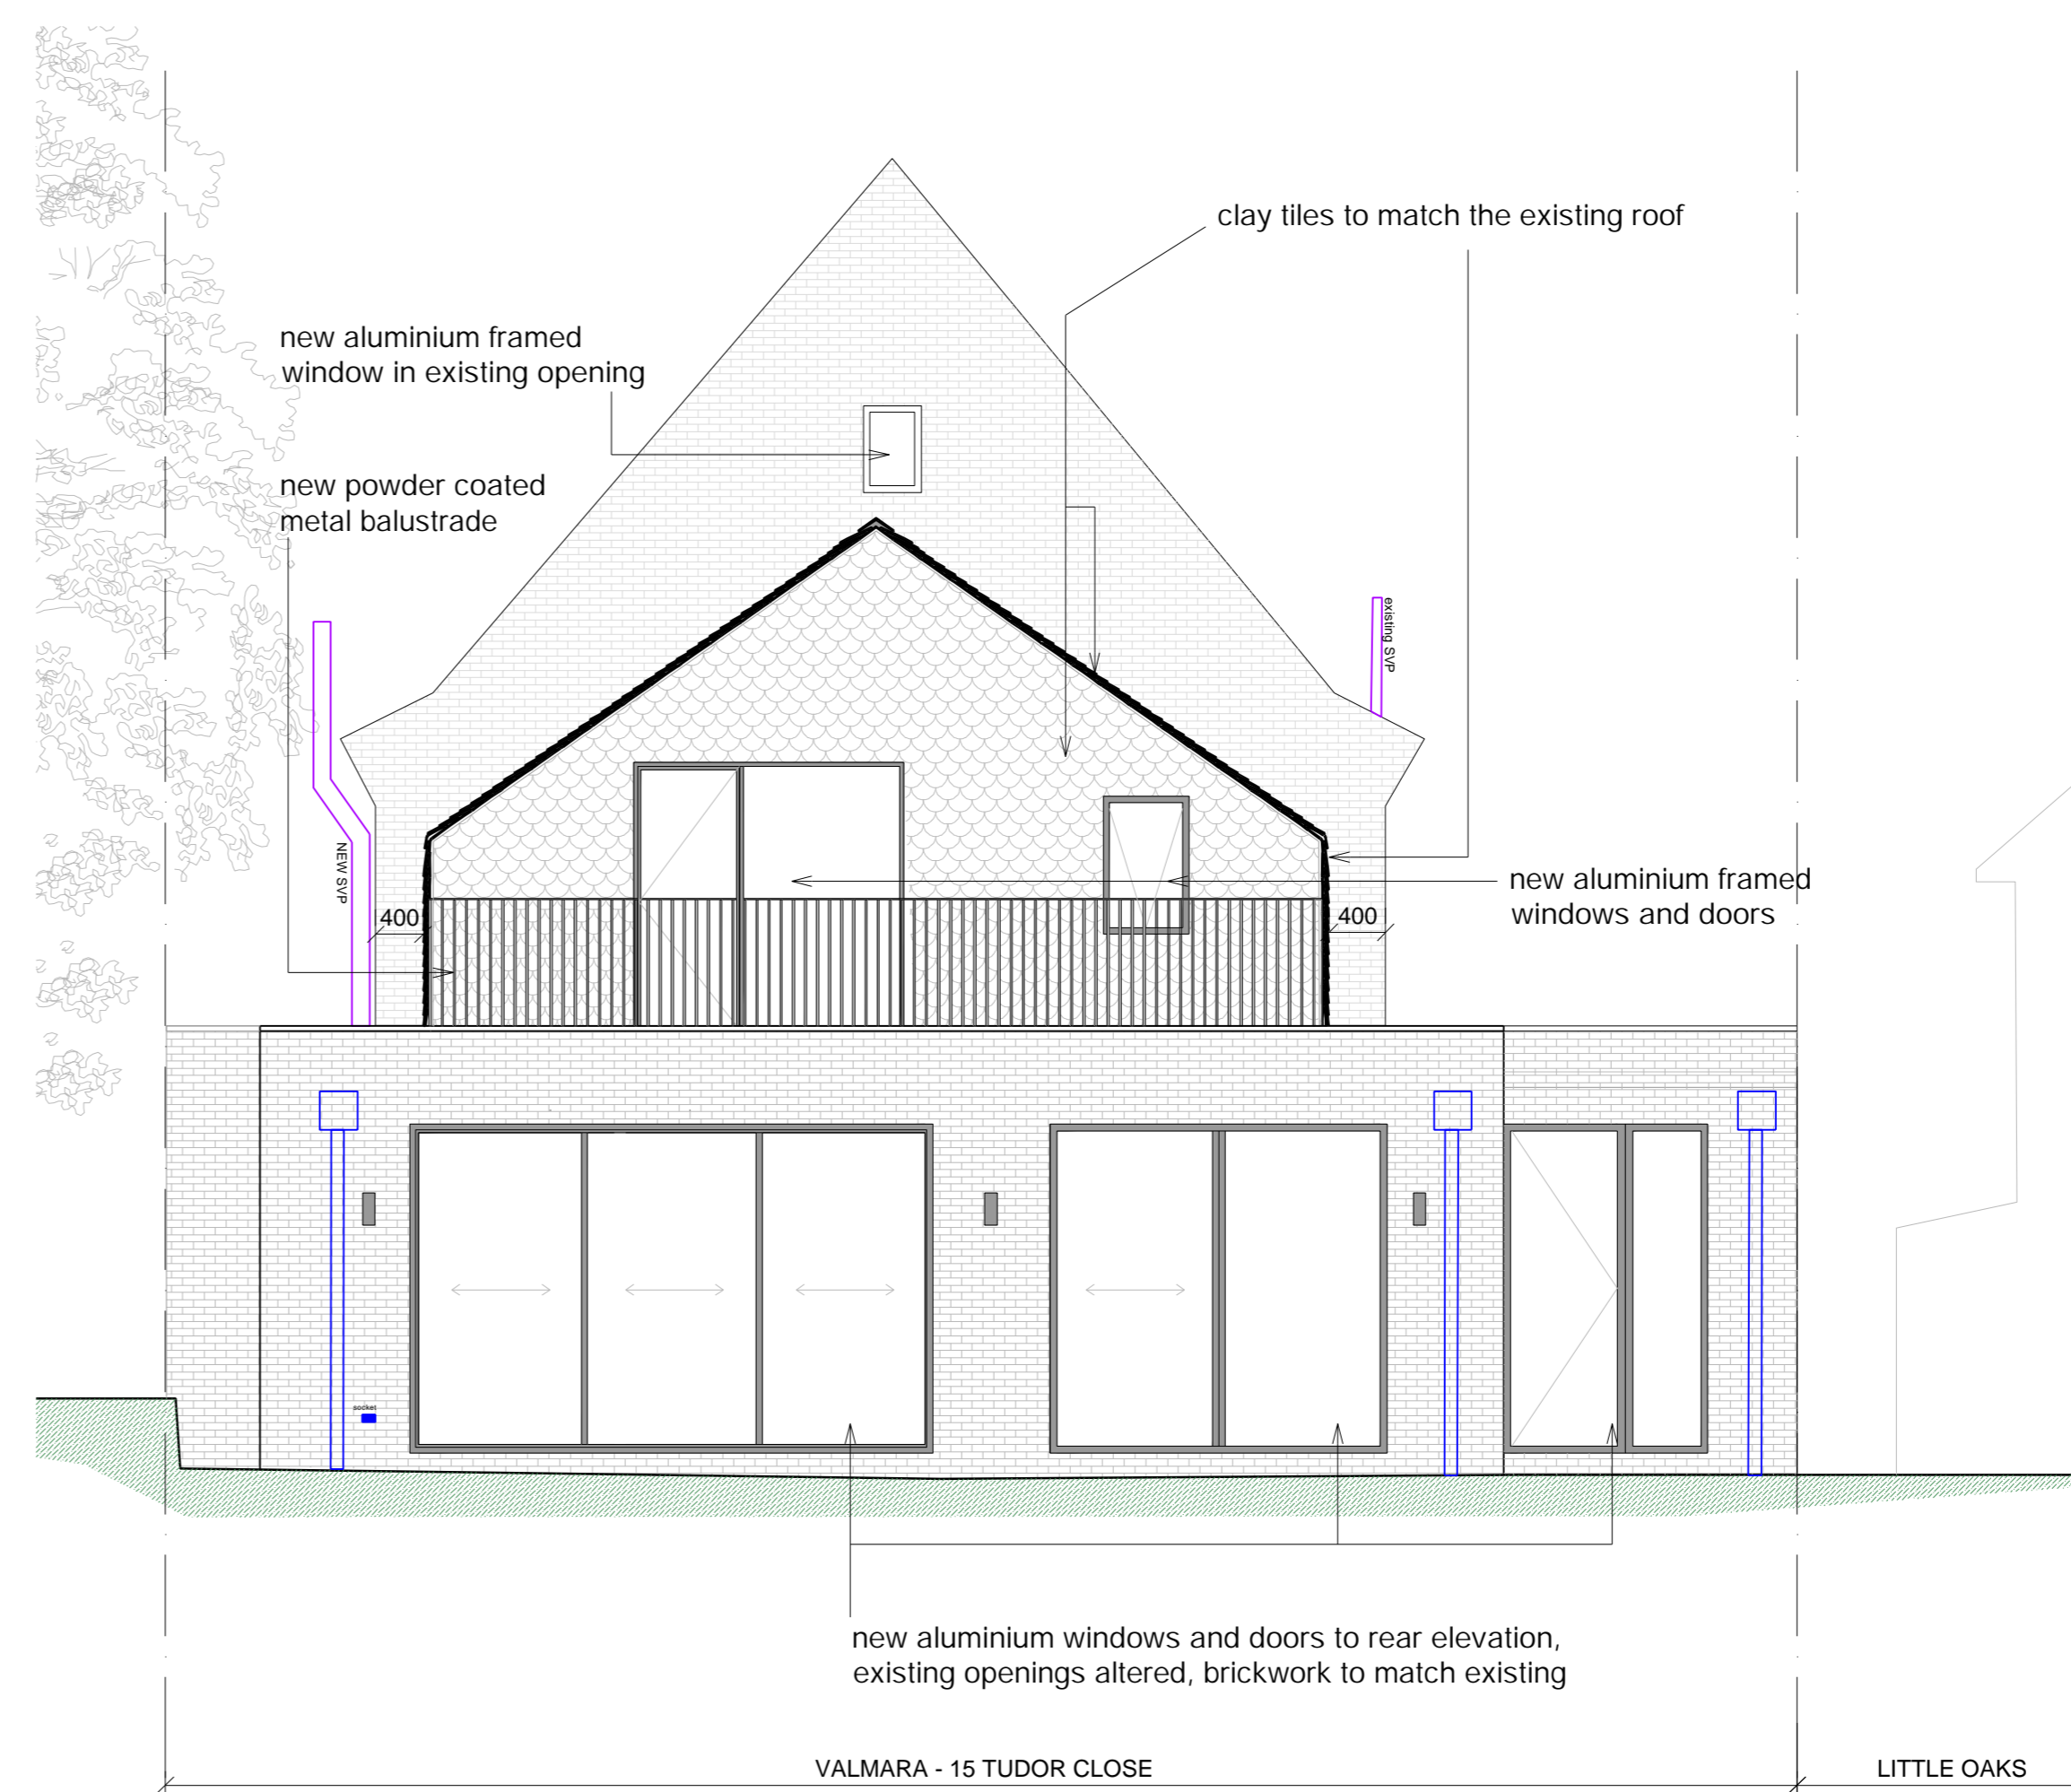

2 proposed rear elevation

PLANNING

notes

All information subject to design development and site verification.


This drawing is the property of ROAR CR Ltd. No disclosure or copy of it may be made without written permission. This drawing is for planning purposes only, no guarantee is given to its accuracy or correctness and is subject to site verification.

project  
15 TUDOR CLOSE  
NW7 2BG  
MILL HILL

client  
ELLIOT AND TASH STERN


architect  
ROAR

drawing title  
proposed elevations

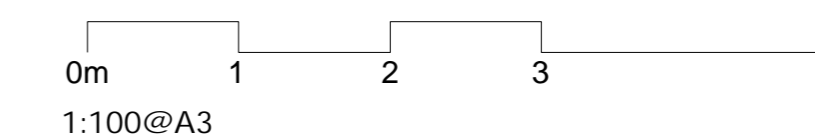



scale at A1 scale at A3 date  
1:50 1:100 02.24

job no. drawing rev.  
191 P200

 

0m 1 2 3 5  
1:100@A3

 

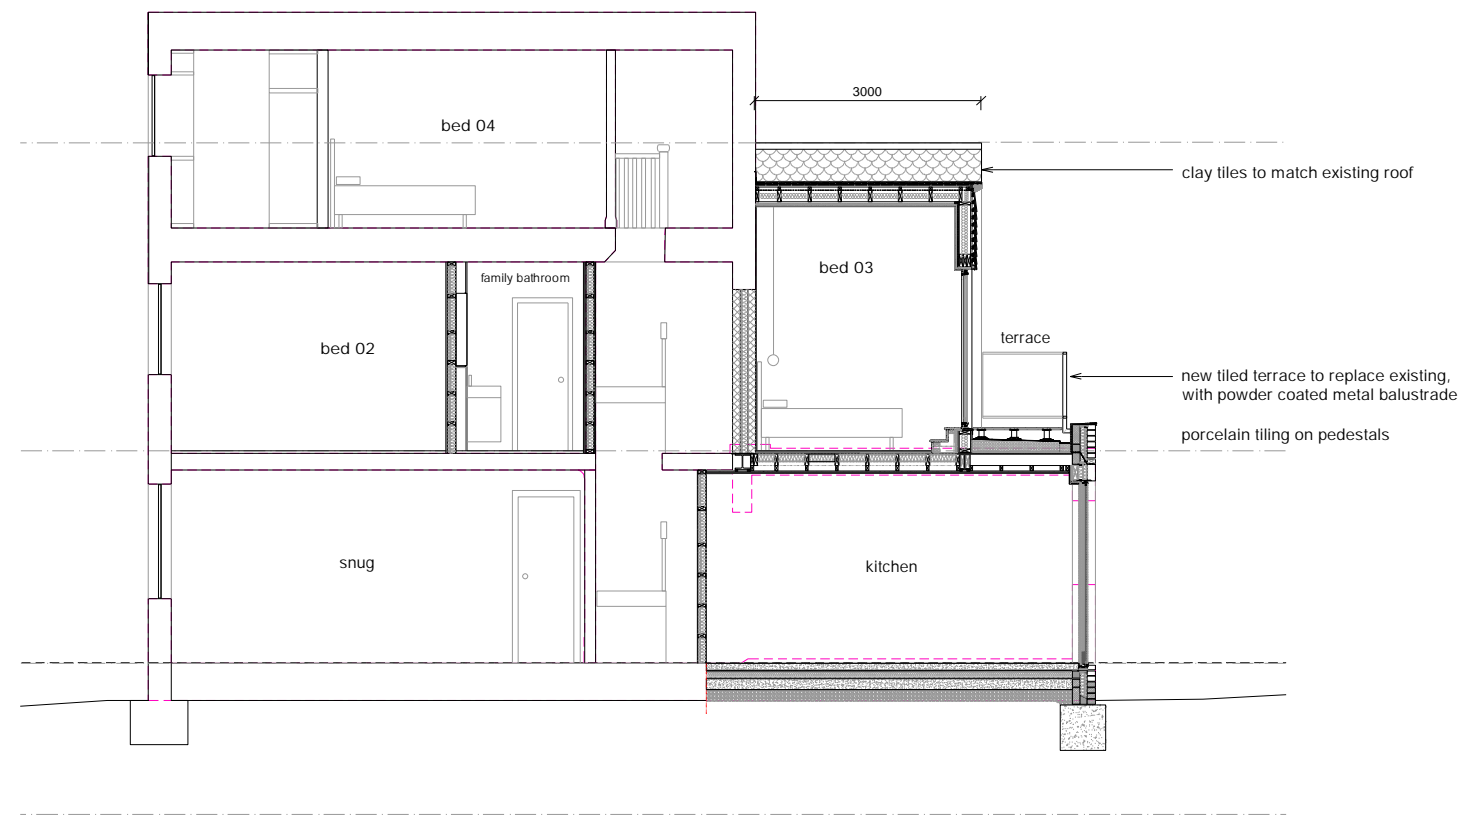

1 proposed section

PLANNING

notes

----- existing wall line

All information subject to design development and site verification.

This drawing is the property of ROAR CR Ltd. No disclosure or copy of it may be made without written permission. This drawing is for planning purposes only, no guarantee is given to its accuracy or correctness and is subject to site verification.

project

15 TUDOR CLOSE  
NW7 2BG  
MILL HILL

client


ELLIOT AND TASH STERN

architect

**ROAR**

drawing title

proposed section

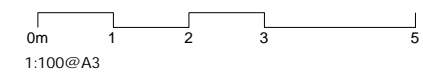

scale at A1	scale at A3	date
1:50	1:100	<b>02.24</b>

job no.	drawing	rev.
191	P300	-