


BLOCK PLAN 1:200




FRONT ELEVATION




REAR ELEVATION

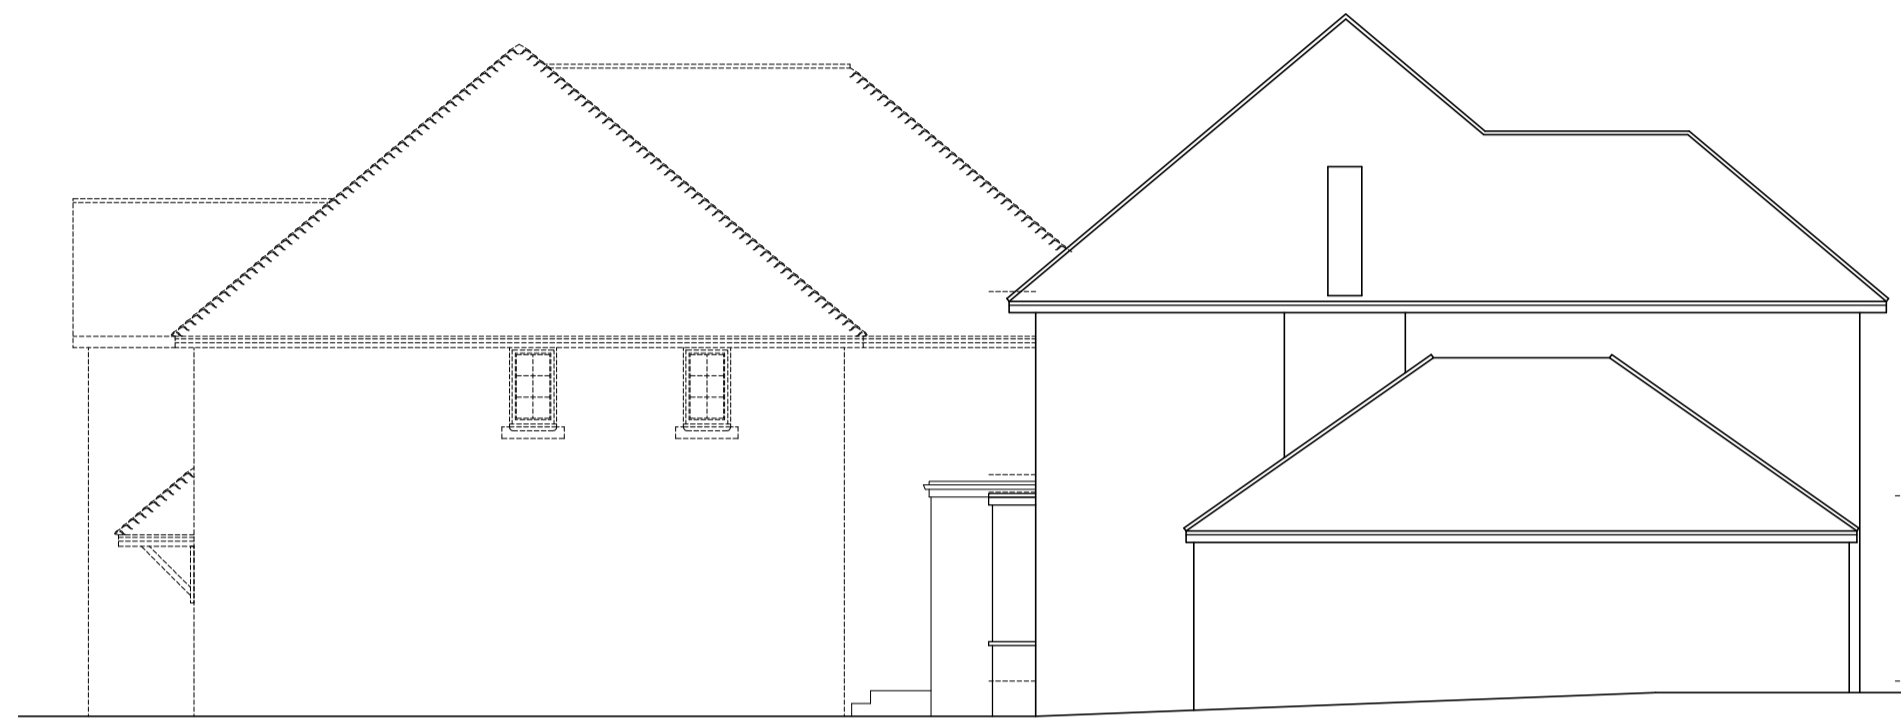


LH SIDE ELEVATION

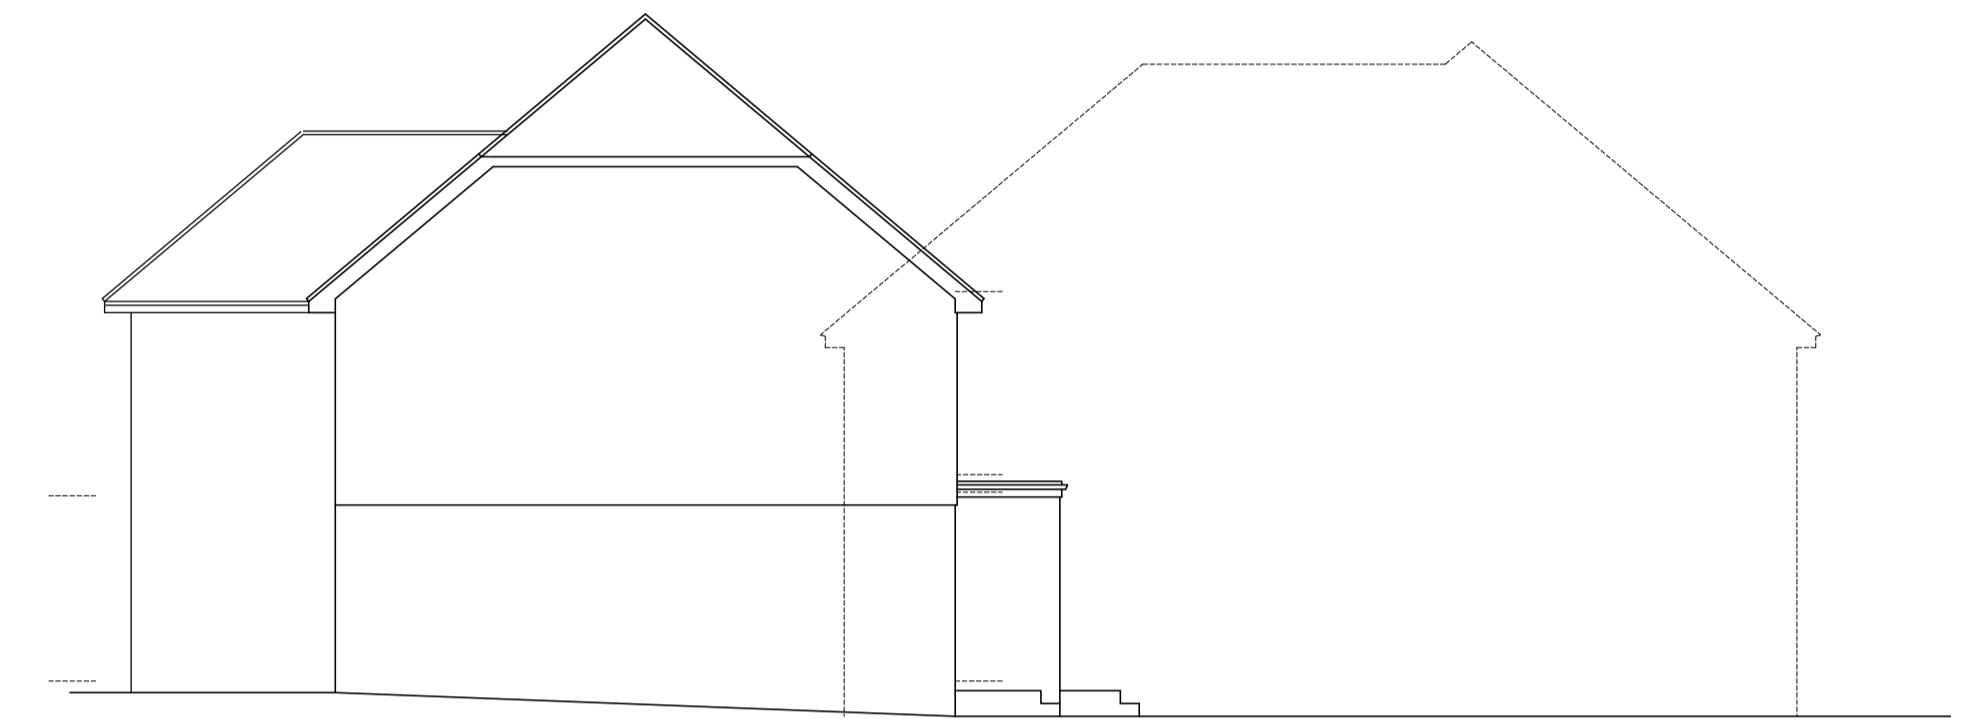

RH SIDE ELEVATION

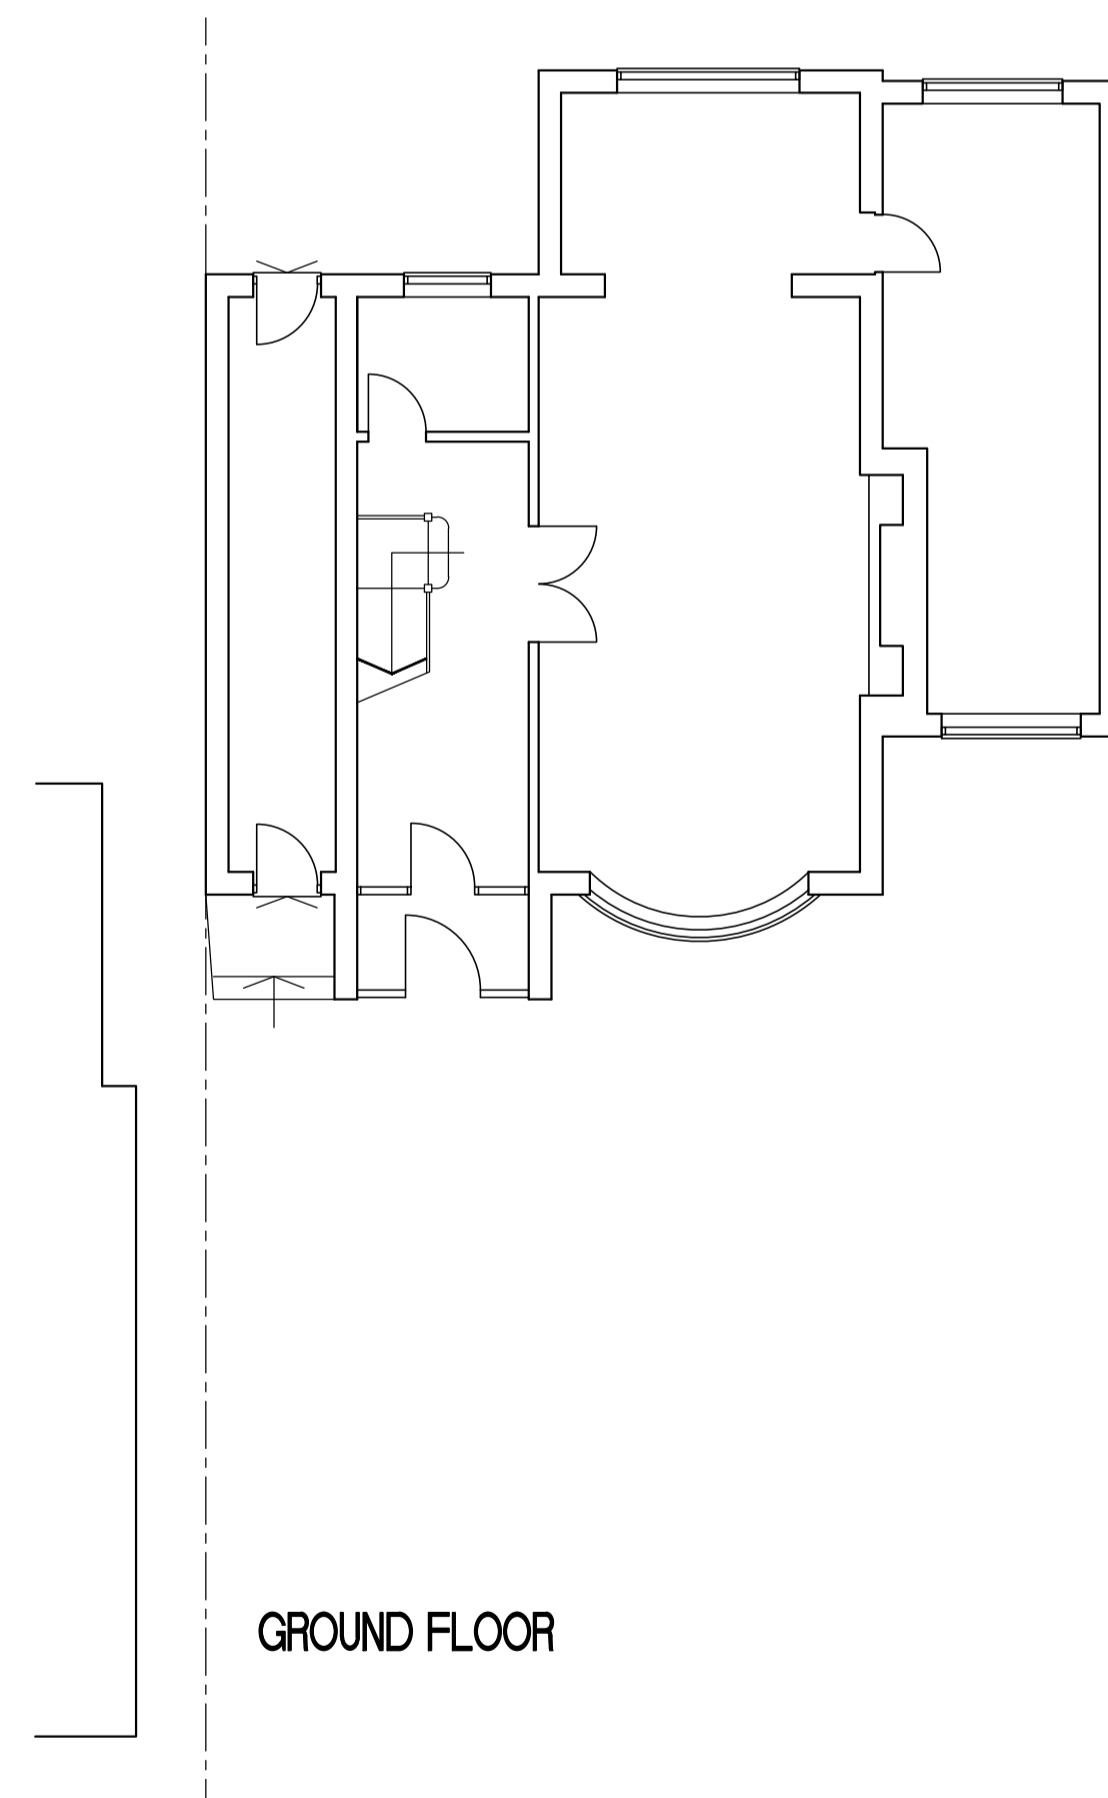


GROUND FLOOR

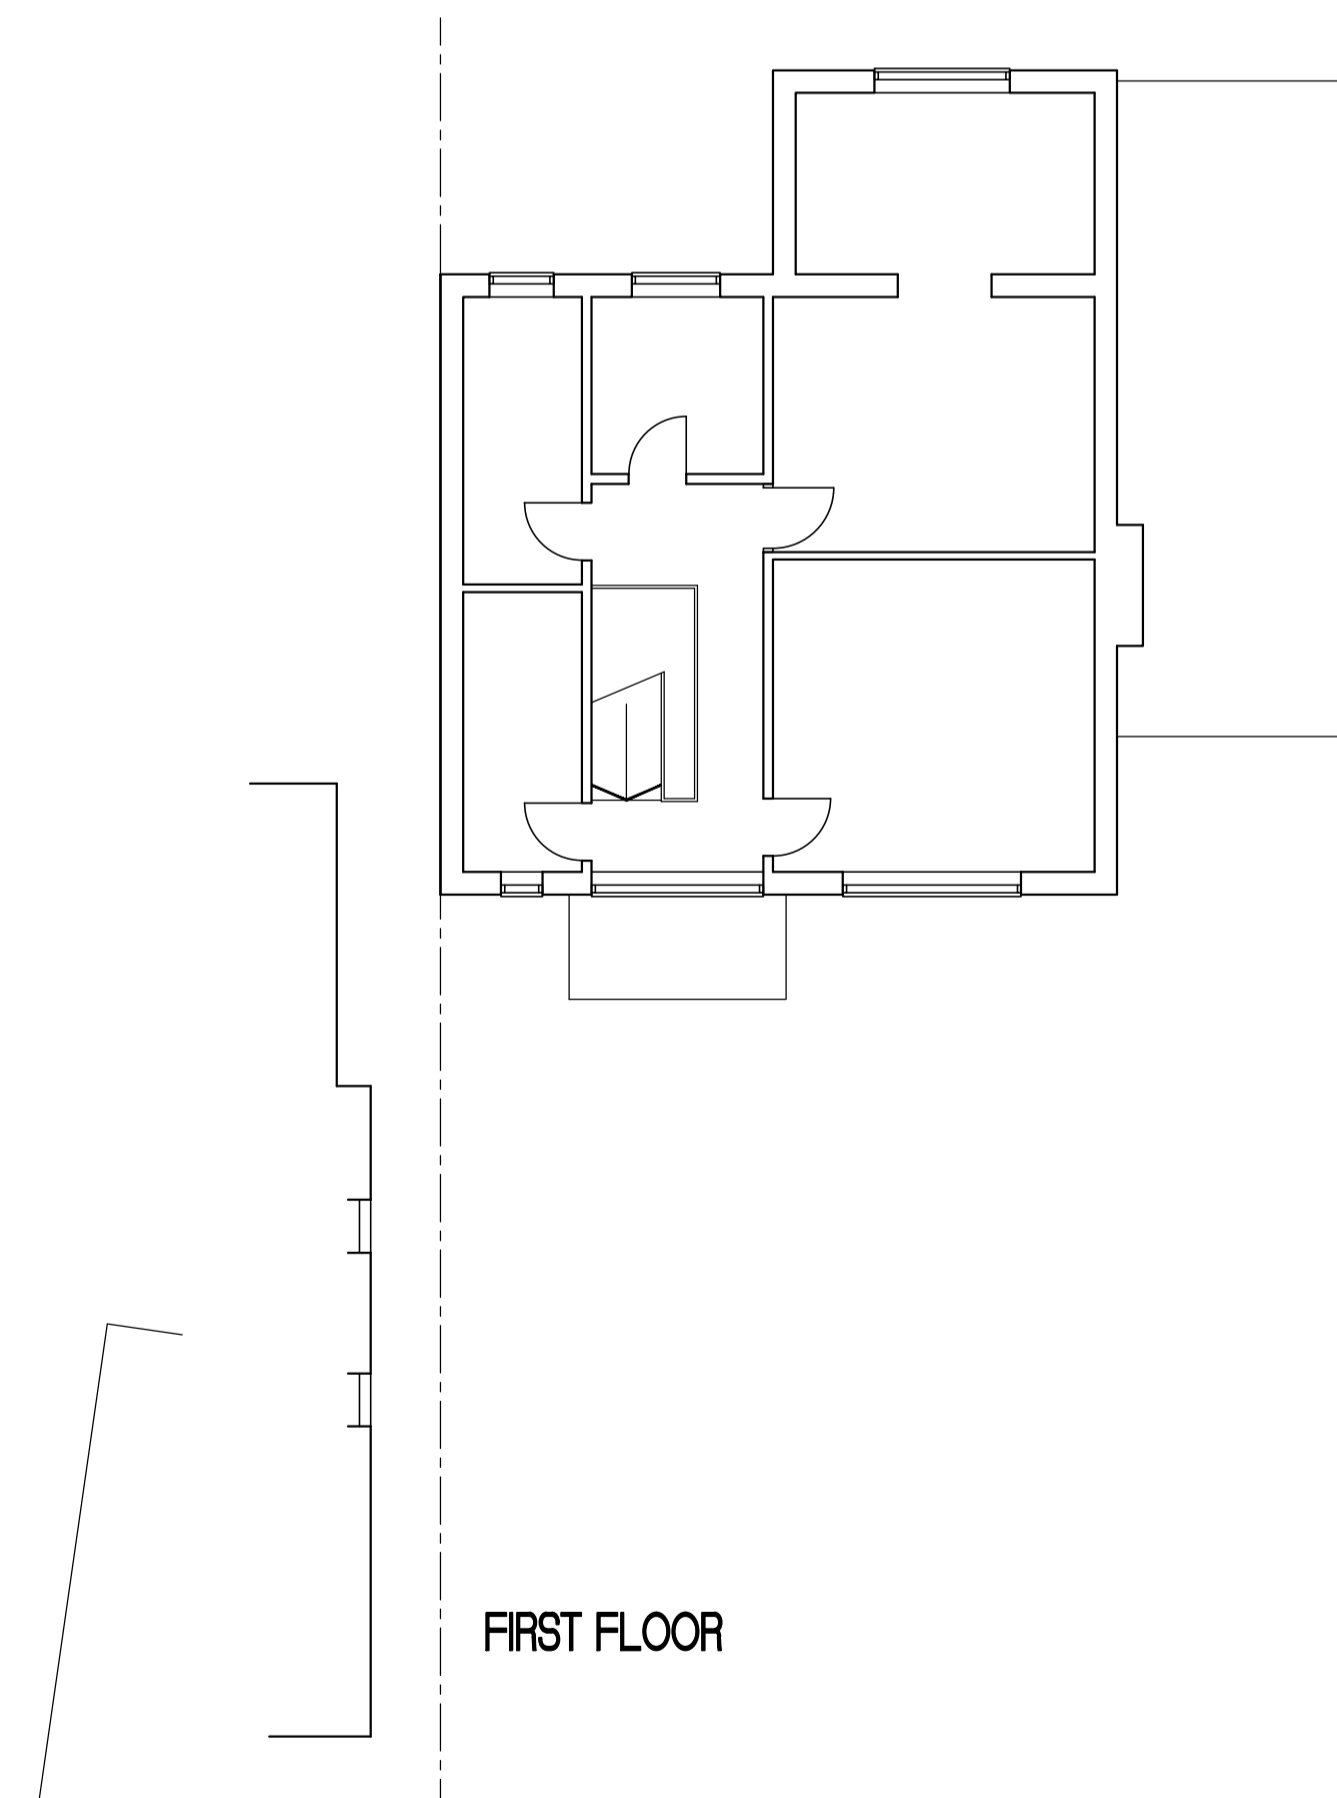

FIRST FLOOR

COPYRIGHT RESERVED  
 ALL DIMENSIONS TO BE CHECKED BY CONTRACTOR ON SITE.  
 SUPERVISOR TO BE NOTIFIED OF ALL DISCREPANCIES PRIOR  
 TO WORKS COMMENCING.

0m 1 2 3 4 5

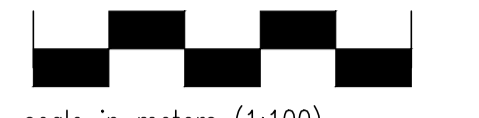

scale in meters (1:100)

0m 2 4 6 8 10



scale in meters (1:200)

A FEB24 MINOR REVISIONS

**- J S DESIGNS -**

Suite 3, West Hill House, West Hill  
 Dartford, Kent DA1 2EU  
 Tel: 01322 286506 Fax: 01322 286504  
 e-mail: js.designs@btconnect.com  
 website: jsdesignsfd.co.uk

Client :

Mr & Mrs Clark

Property Address :

224b Birchwood Road  
 Swanley

Drawing Title :

Existing Floor Plans,  
 Elevations & Site Plan

Scale : Date : By :

1:100/200 Feb24 JPS

Drawing Number : Amendment :

24014-01 A