

COPYRIGHT RESERVED
ALL DIMENSIONS TO BE CHECKED BY CONTRACTOR ON SITE.
SUPERVISOR TO BE NOTIFIED OF ALL DISCREPANCIES PRIOR
TO WORKS COMMENCING.

0m 1 2 3 4 5




scale in meters (1:100)

0m 2 4 6 8 10



scale in meters (1:200)

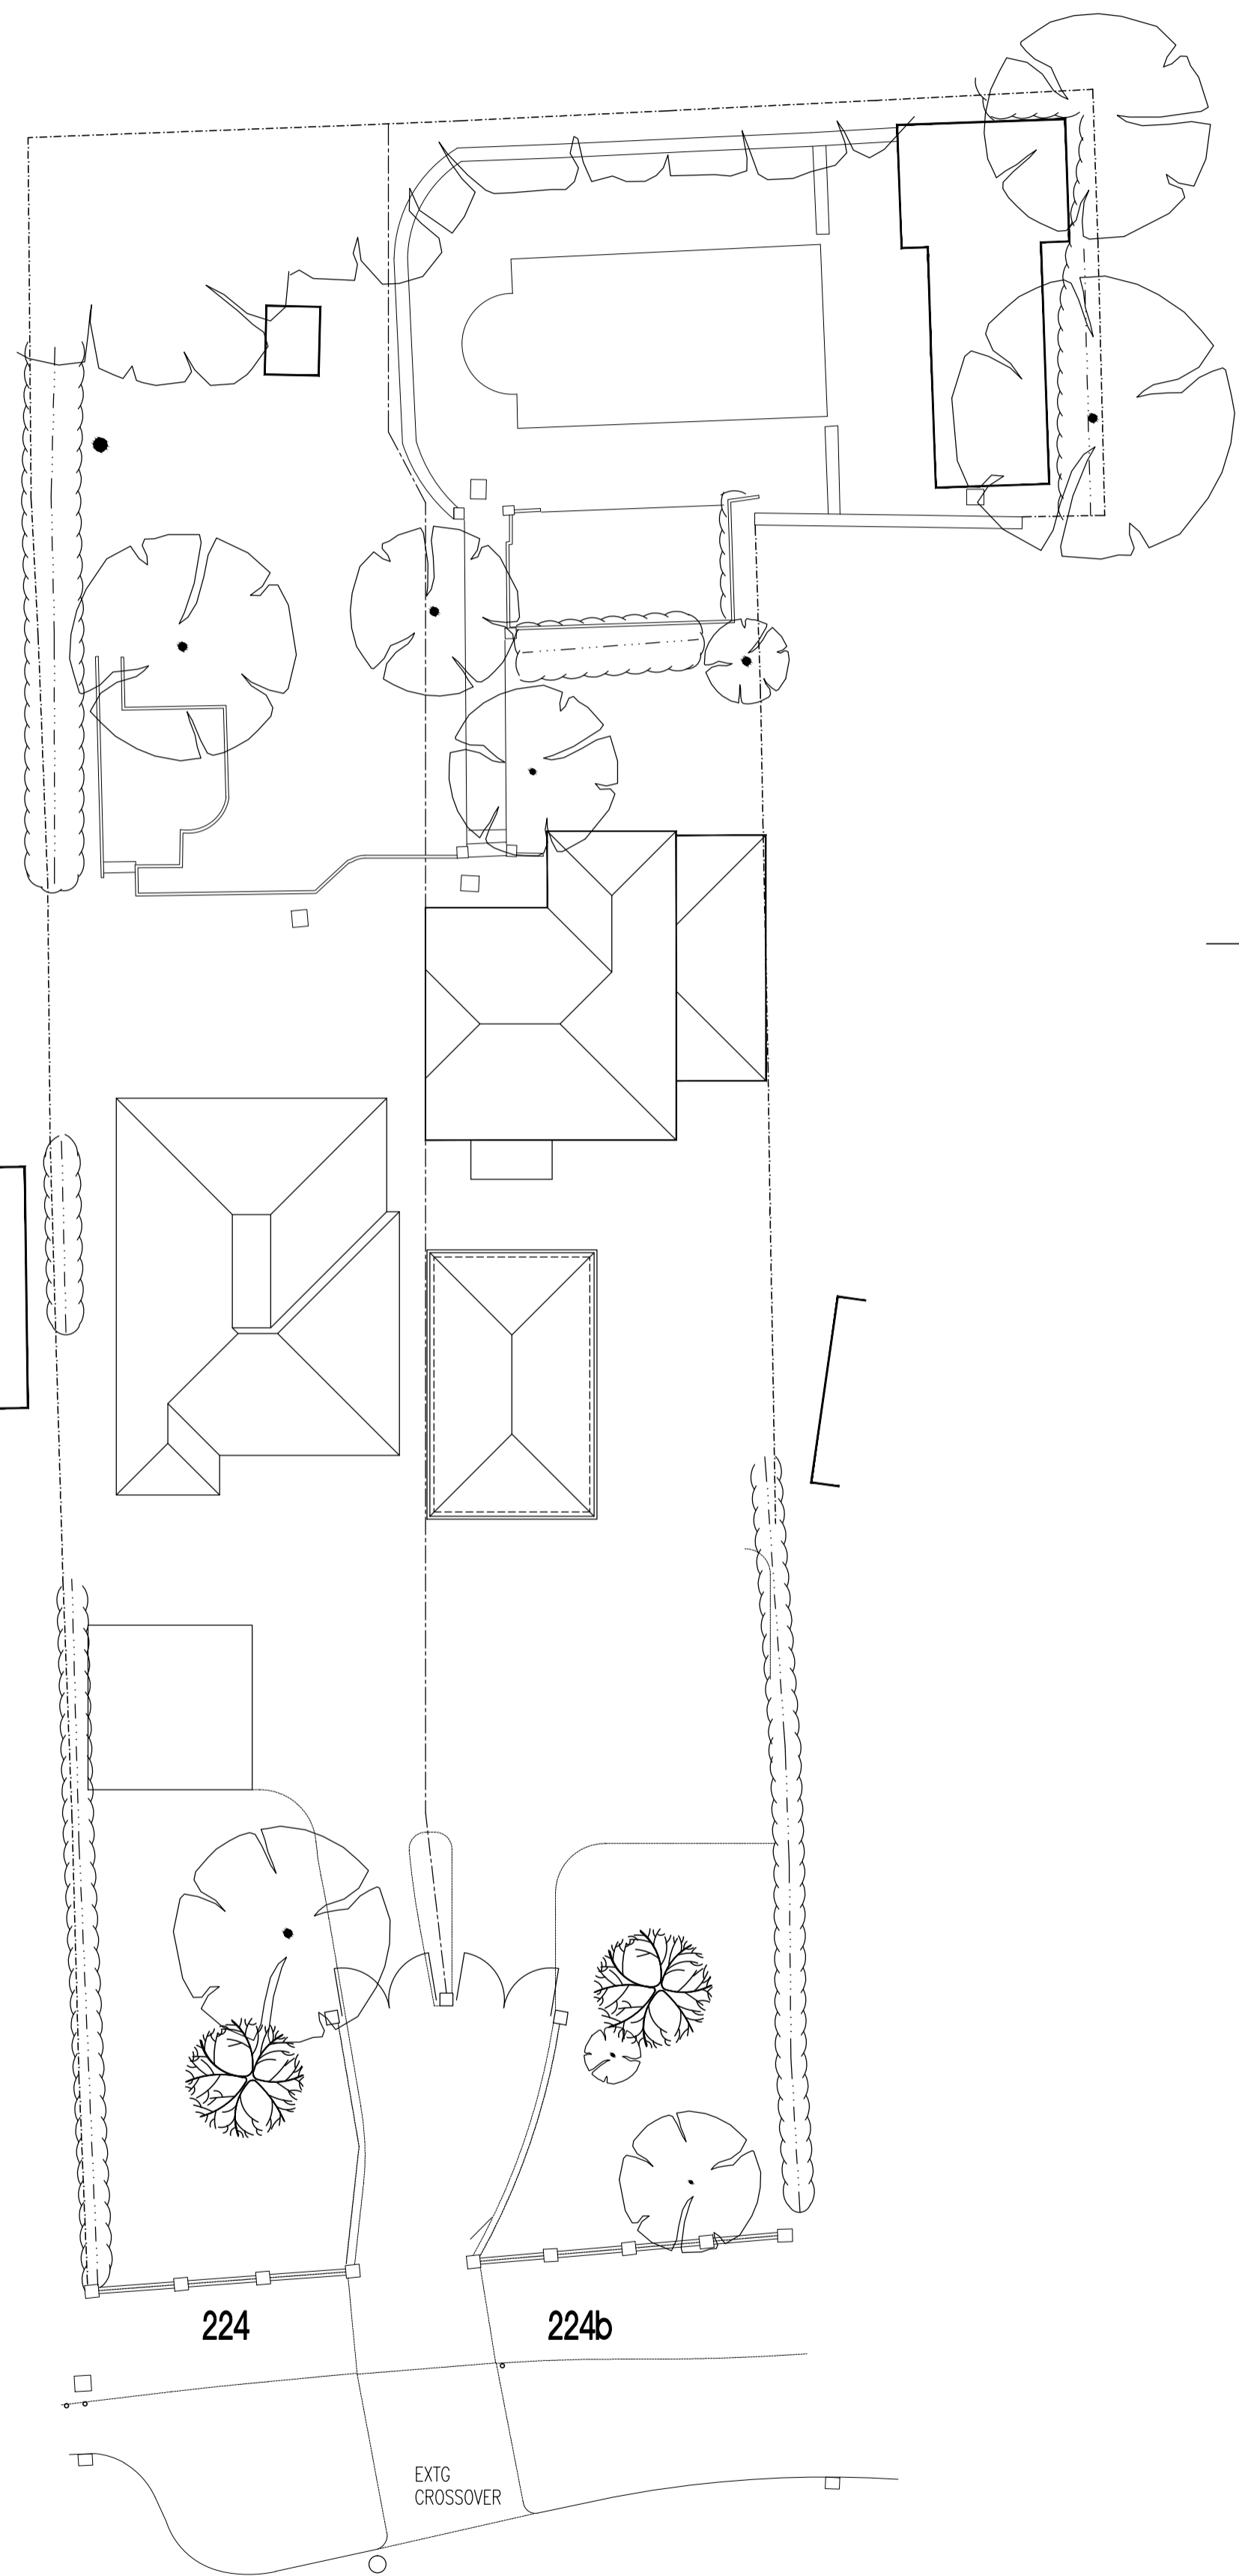

BLOCK PLAN 1:200




FRONT ELEVATION




REAR ELEVATION




LH SIDE ELEVATION

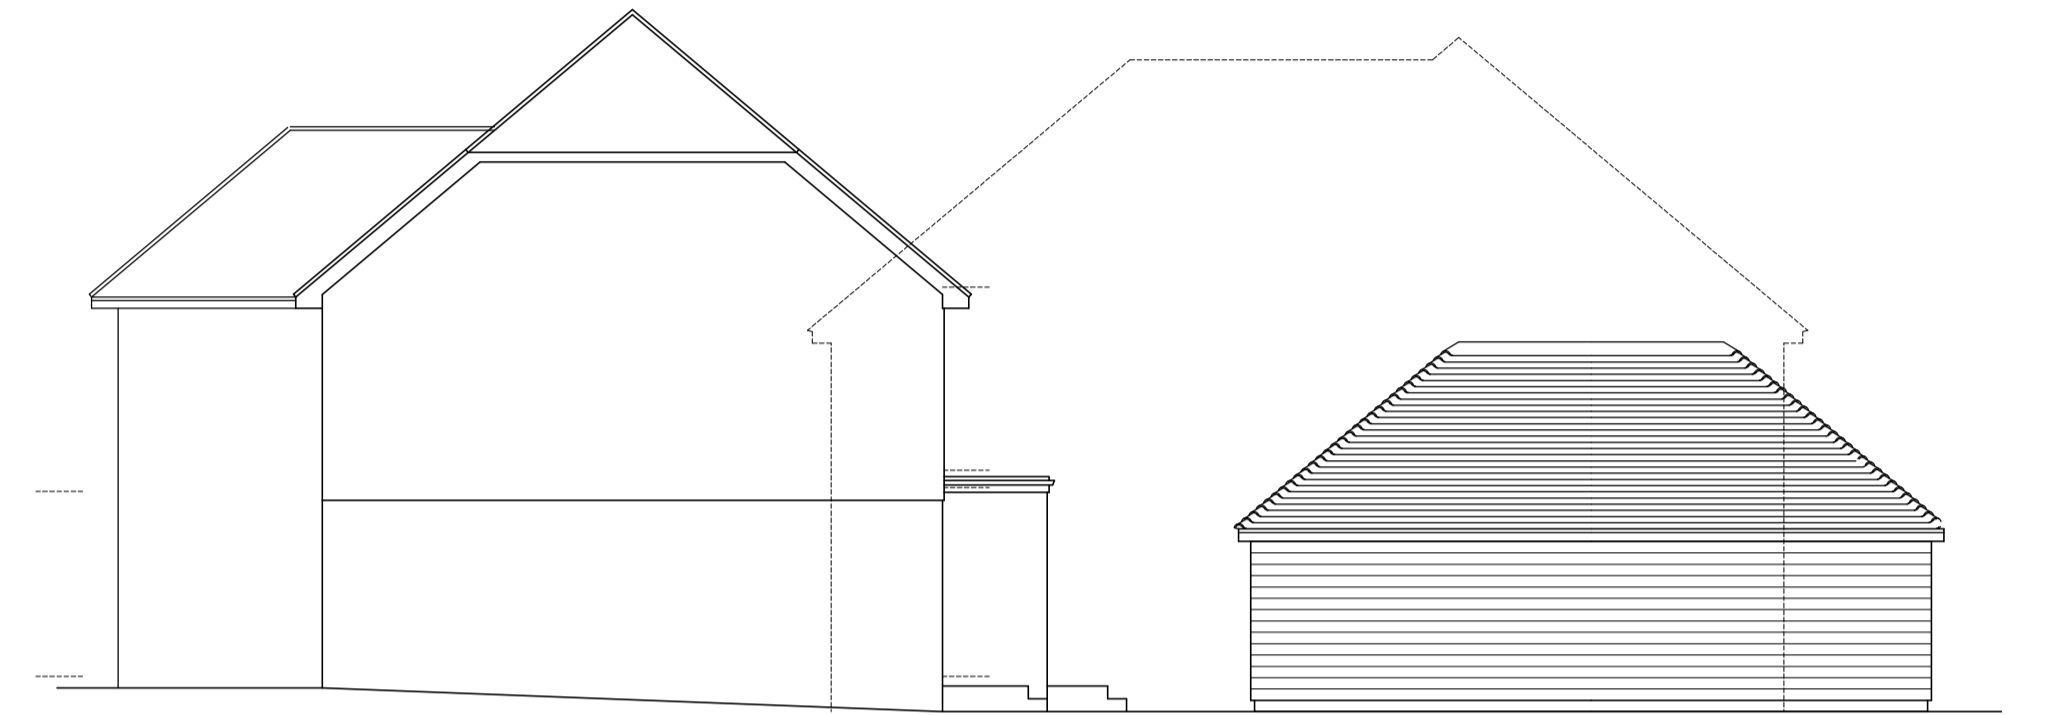

RH SIDE ELEVATION

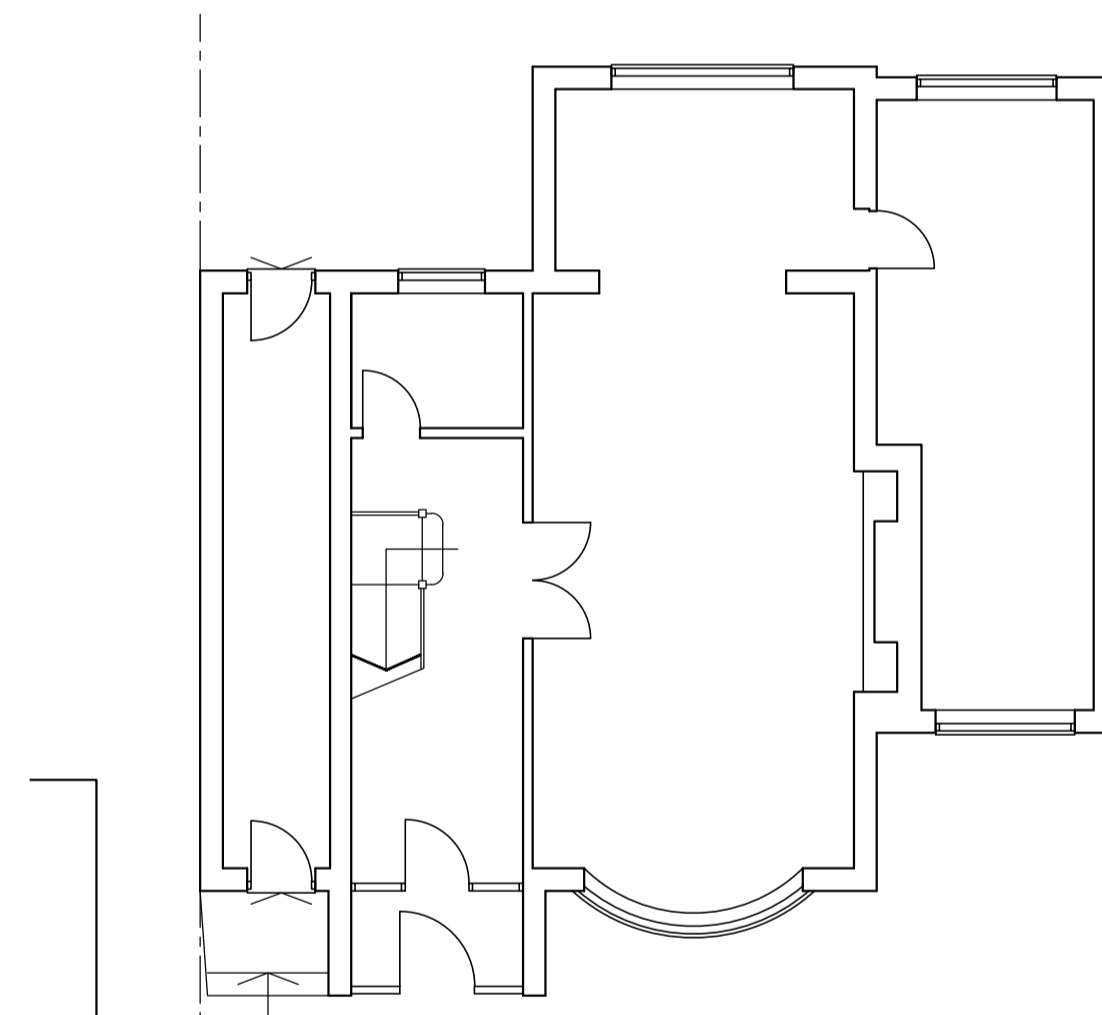

GROUND FLOOR

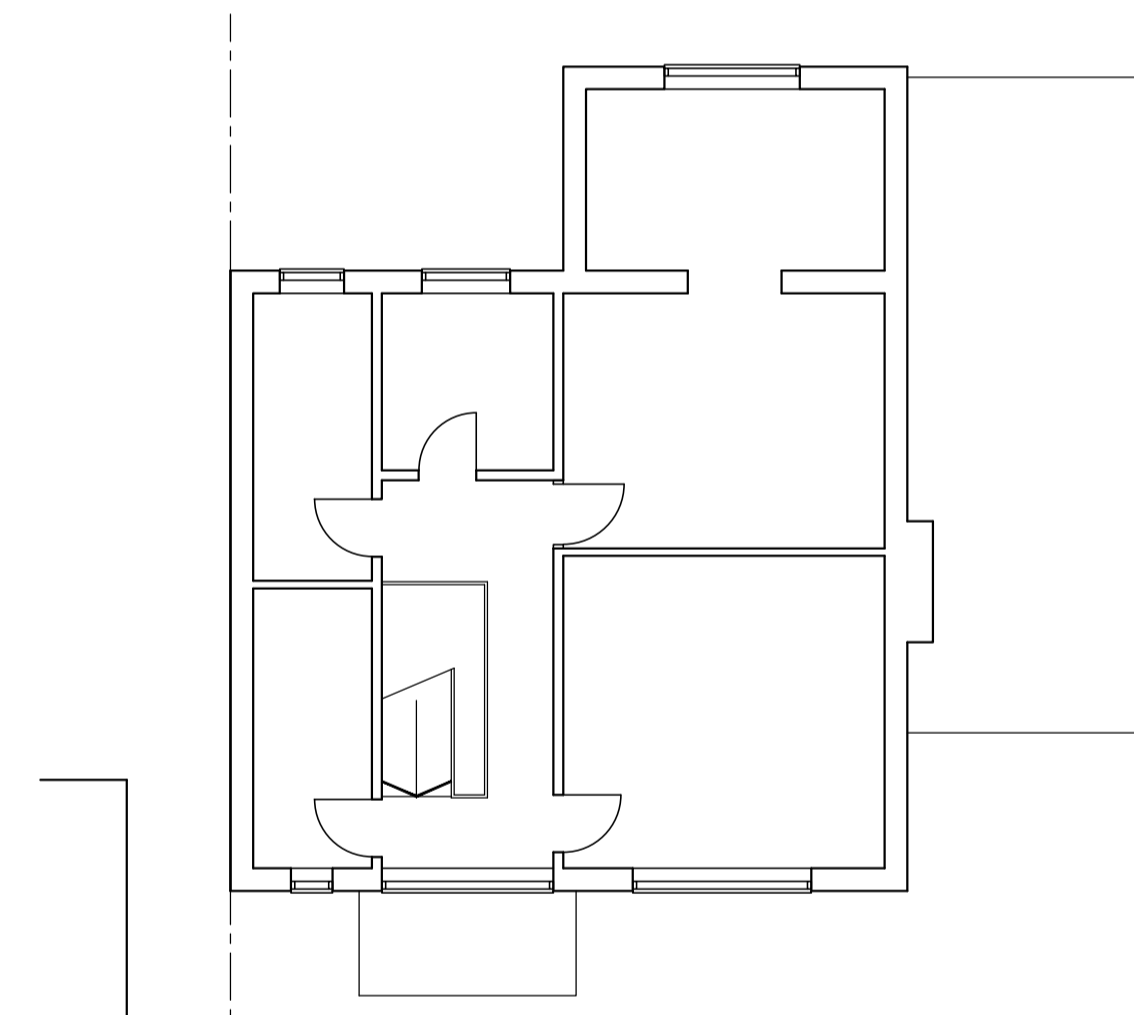

FIRST FLOOR

A FEB24 MINOR REVISIONS

- J S DESIGNS -
Suite 3, West Hill House, West Hill
Dartford, Kent DA1 2EU
Tel: 01322 286506 Fax: 01322 286504
e mail: js.designs@btconnect.com
website: jsdesignsstd.co.uk

Client :
Mr & Mrs Clark

Property Address :
**224b Birchwood Road
Swanley**

Drawing Title :
**Proposed Floor Plans,
Elevations & Site Plan
DETACHED GARAGE**

Scale : 1:100/200 Date : Feb24 By : JPS

Drawing Number : 24014-02 Amendment : A