

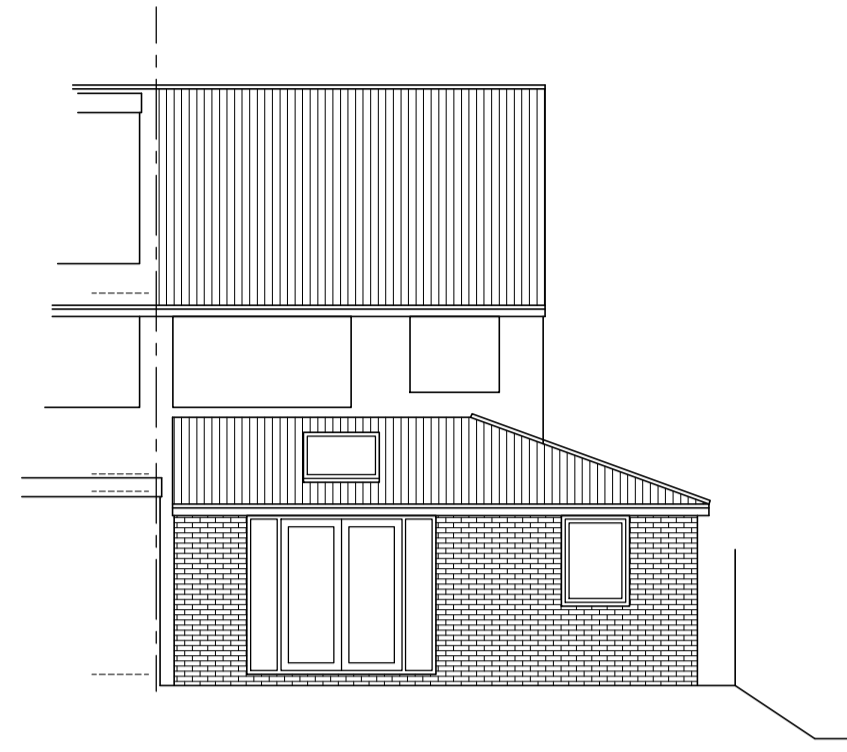



COPYRIGHT RESERVED  
 ALL DIMENSIONS TO BE CHECKED BY CONTRACTOR ON SITE.  
 SUPERVISOR TO BE NOTIFIED OF ALL DISCREPANCIES PRIOR TO WORKS COMMENCING.  
 UNLESS OTHERWISE NOTED, WINDOWS, DOORS ETC FRAME DETAILS SHOWN ARE GENERIC. CLIENT/CONTRACTOR TO ADVISE WHEN SPECIFIC PRODUCTS ARE SELECTED, AS SOME VARIATION IN CONSTRUCTION DETAILING MAY RESULT. CONTRACTOR TO ADVISE OF ANY CONSTRUCTION DETAILING VARIATIONS PROPOSED, PRIOR TO INSTIGATING THESE WORKS.

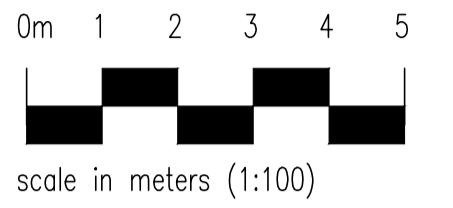


rear elevation  
 PROPOSED

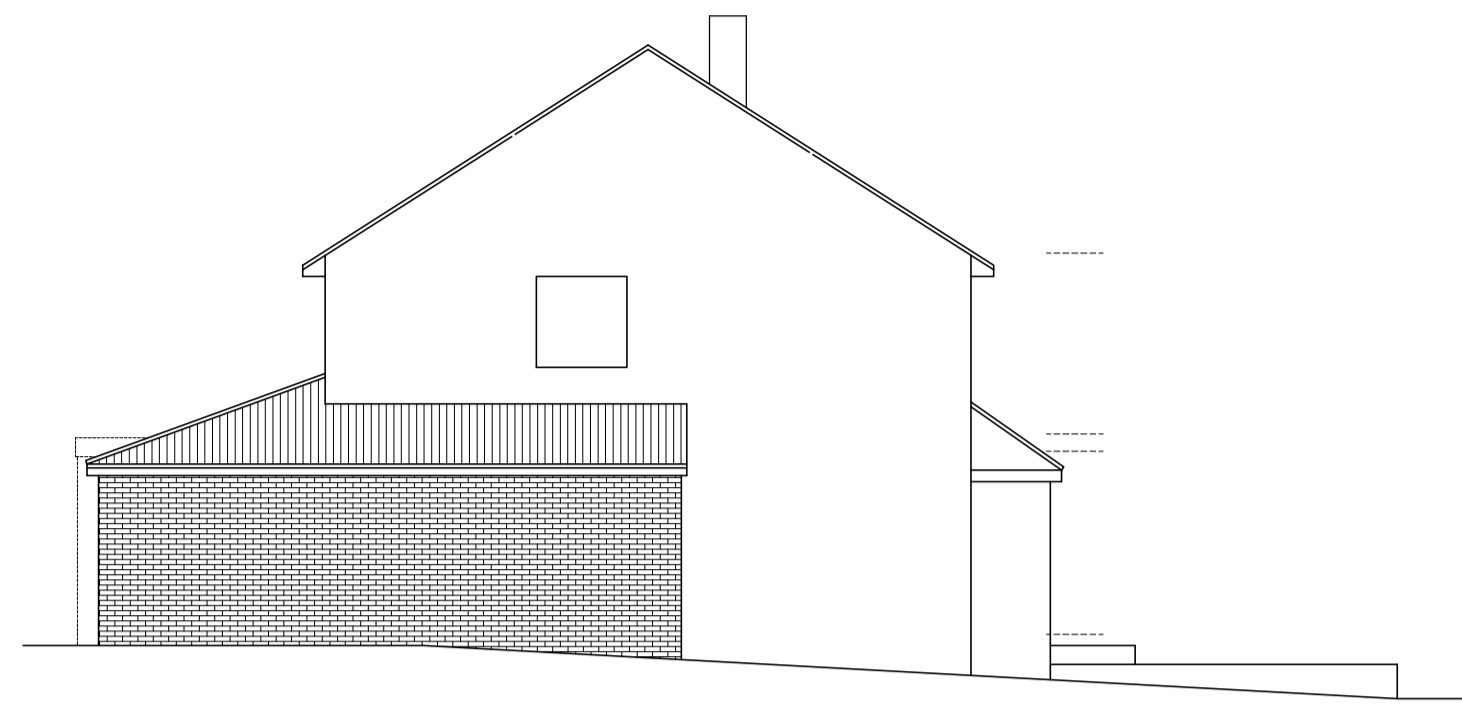


side elevation

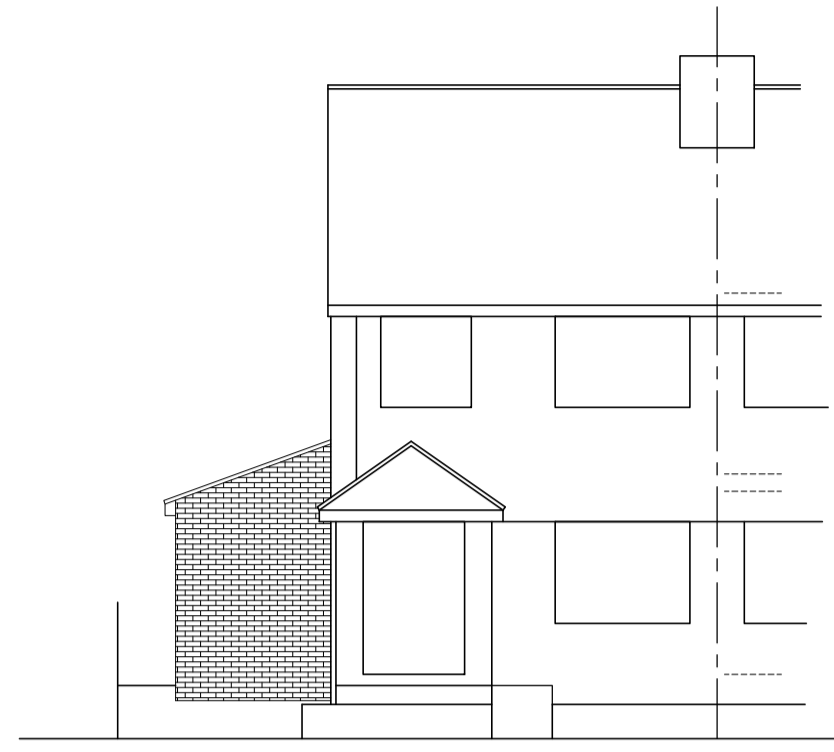


front elevation

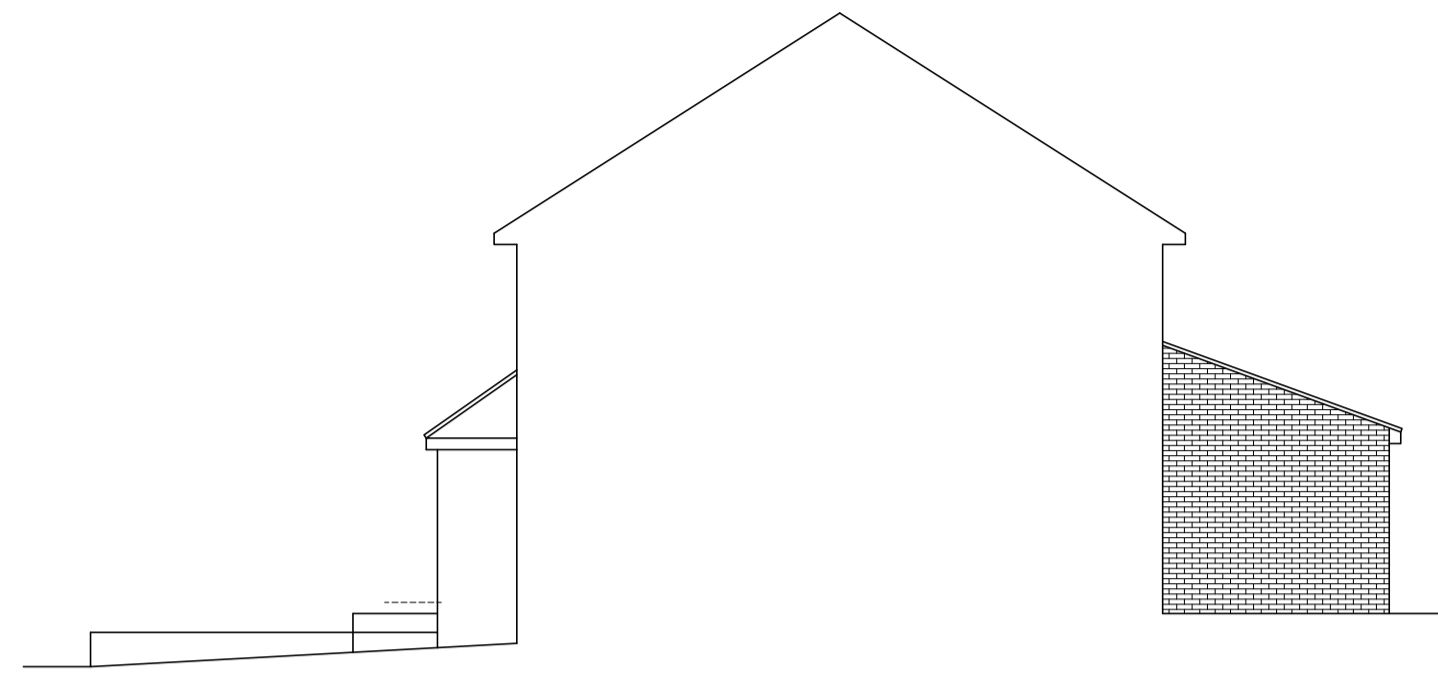

return elevation

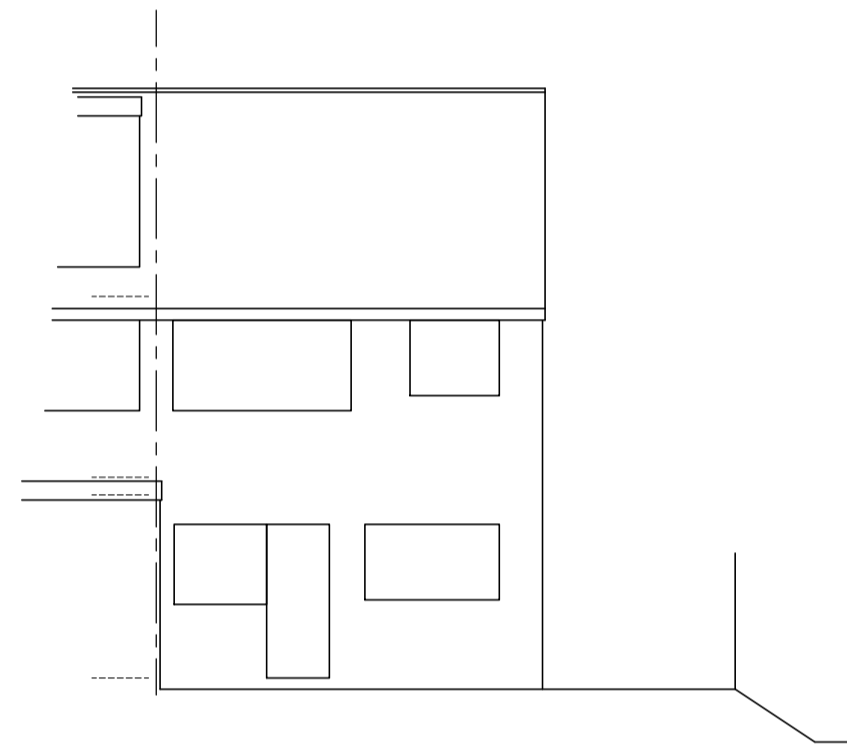


rear elevation  
 EXISTING

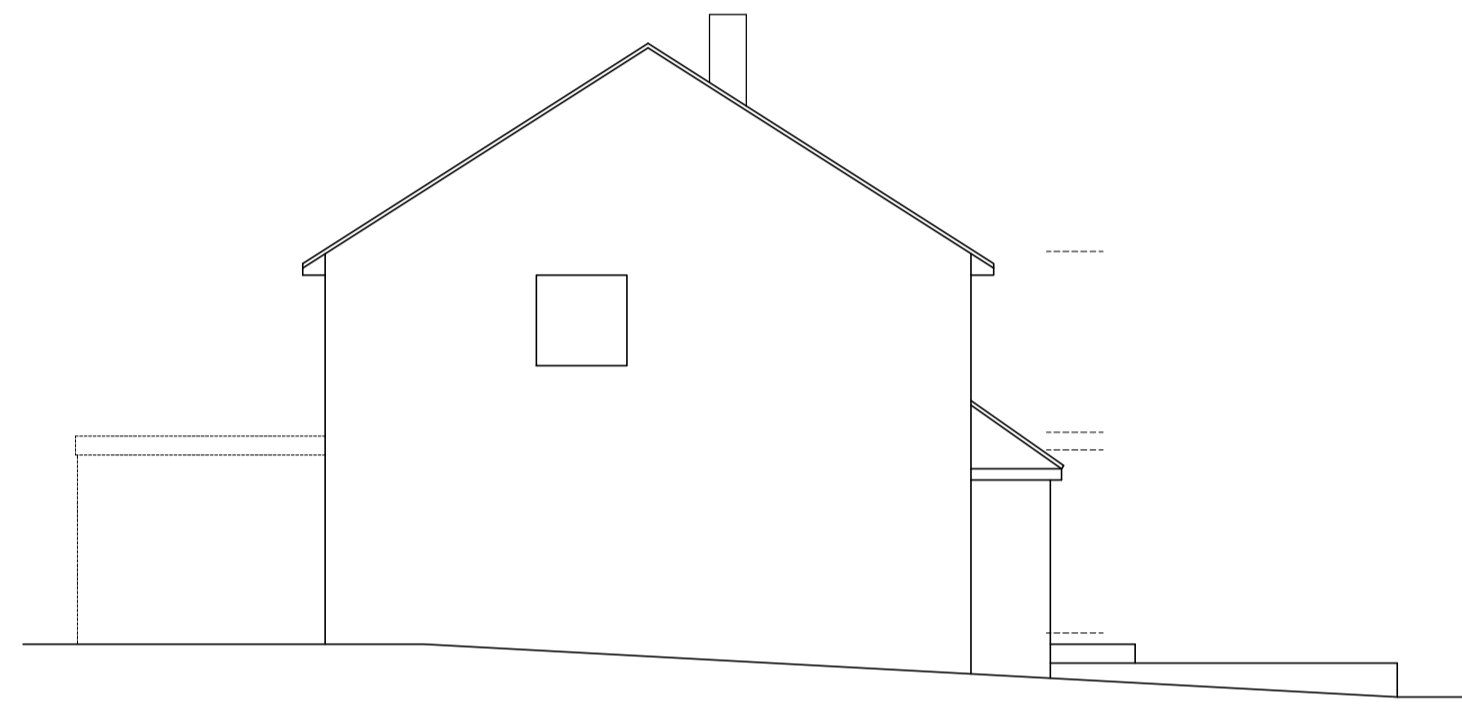


side elevation




front elevation

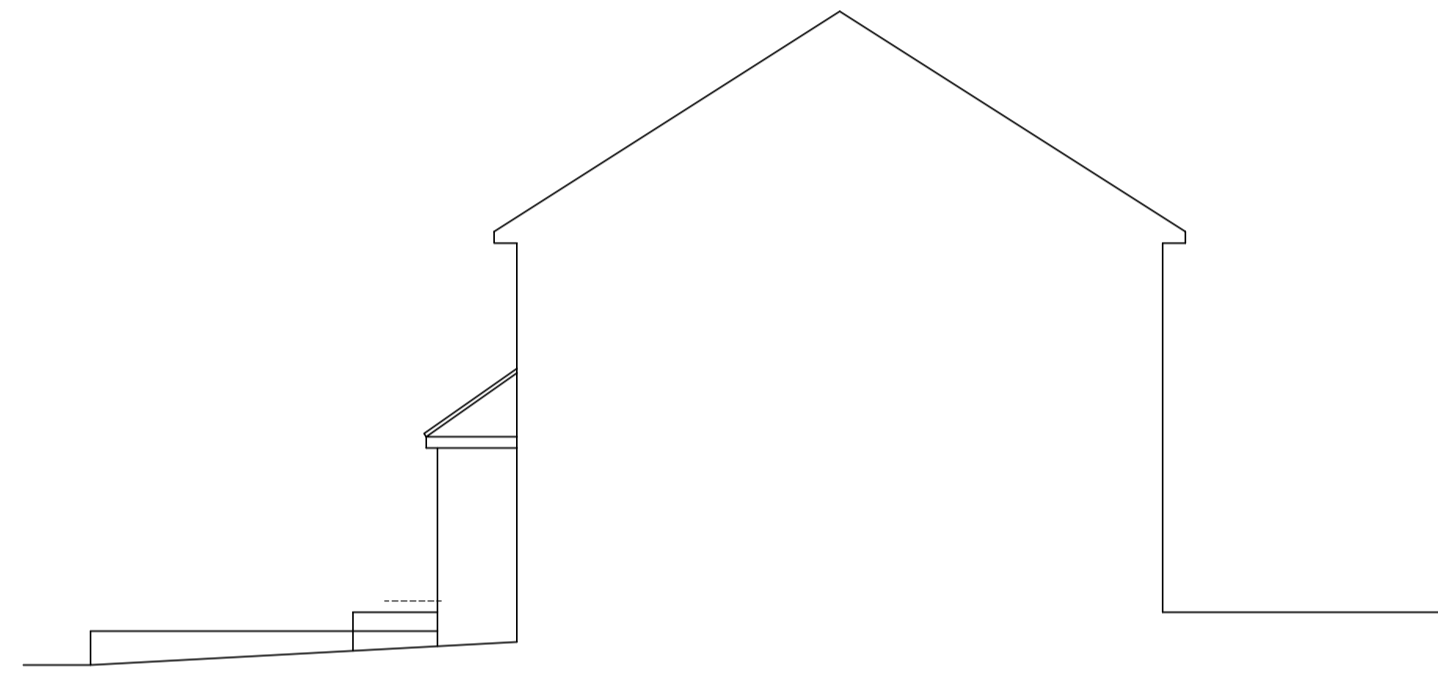


return elevation

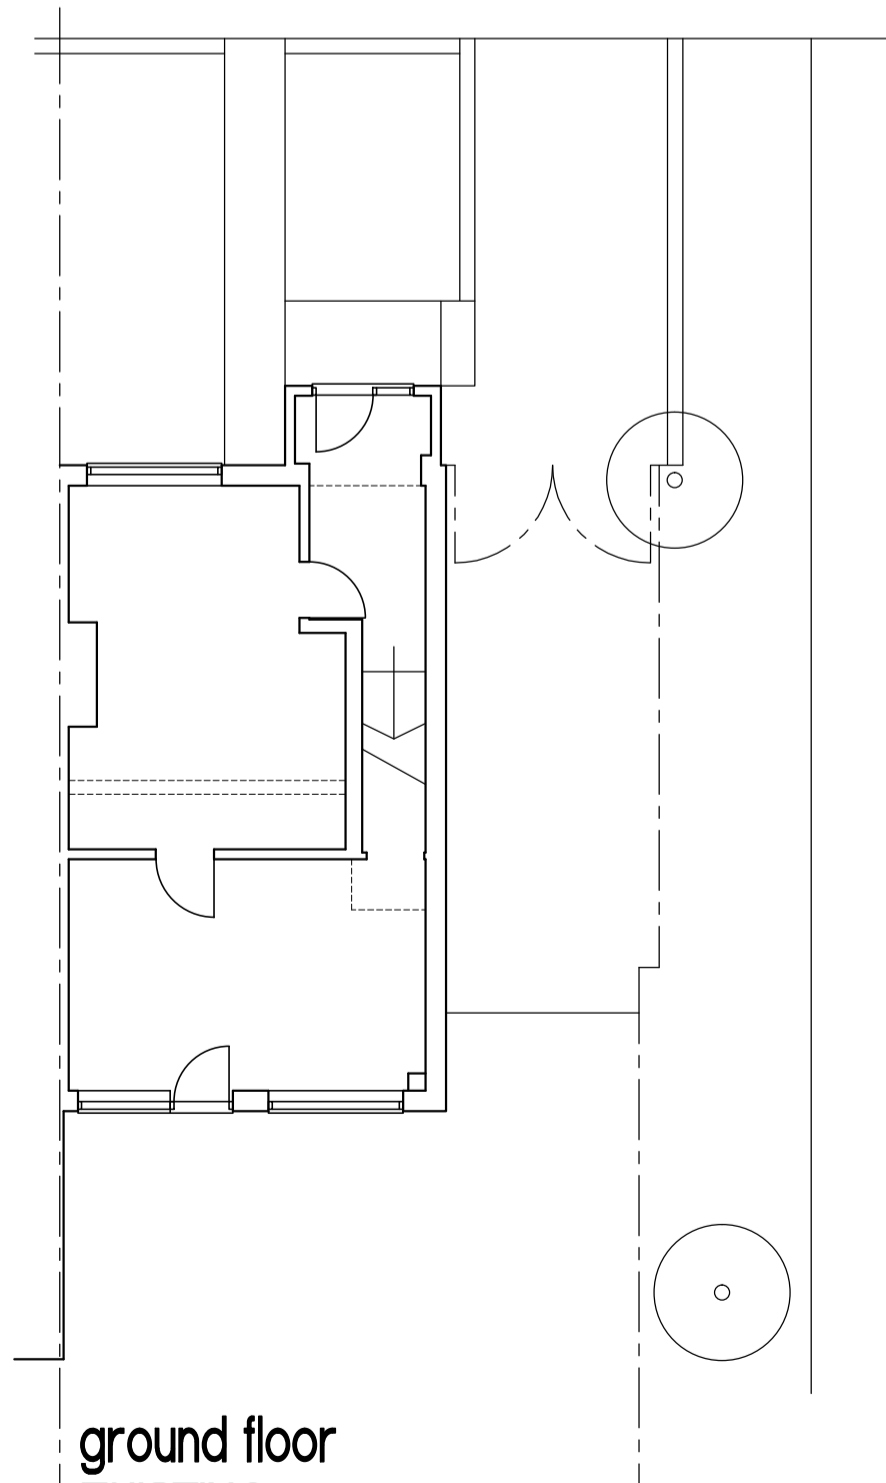


ground floor  
 EXISTING

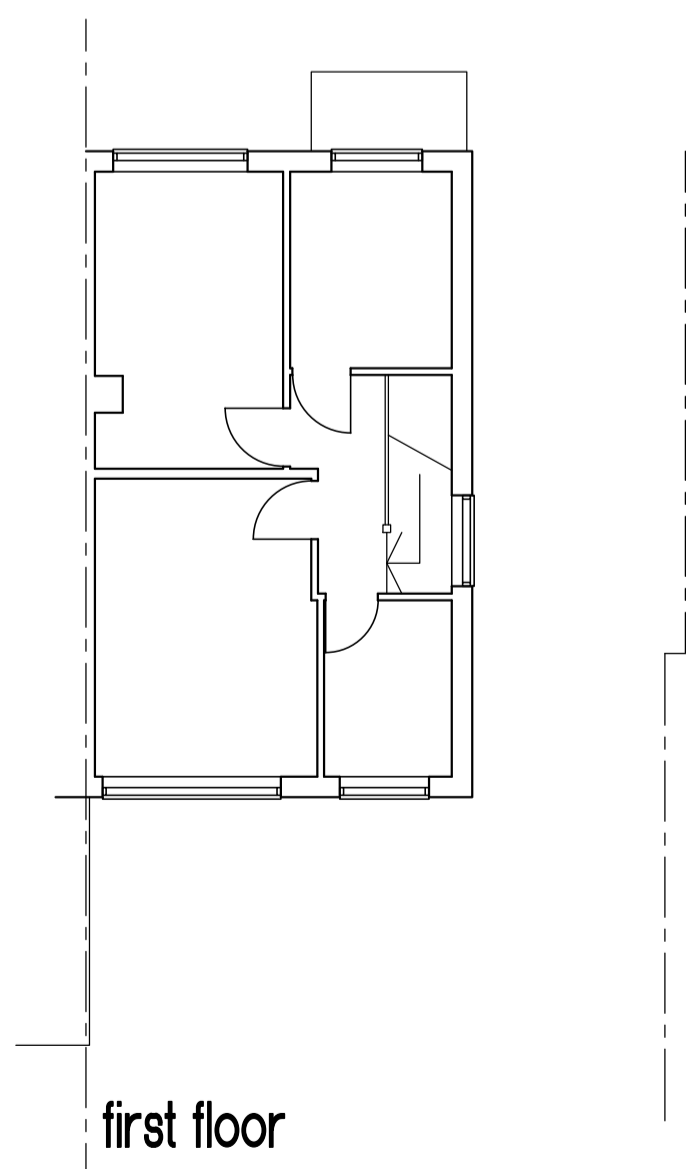

first floor

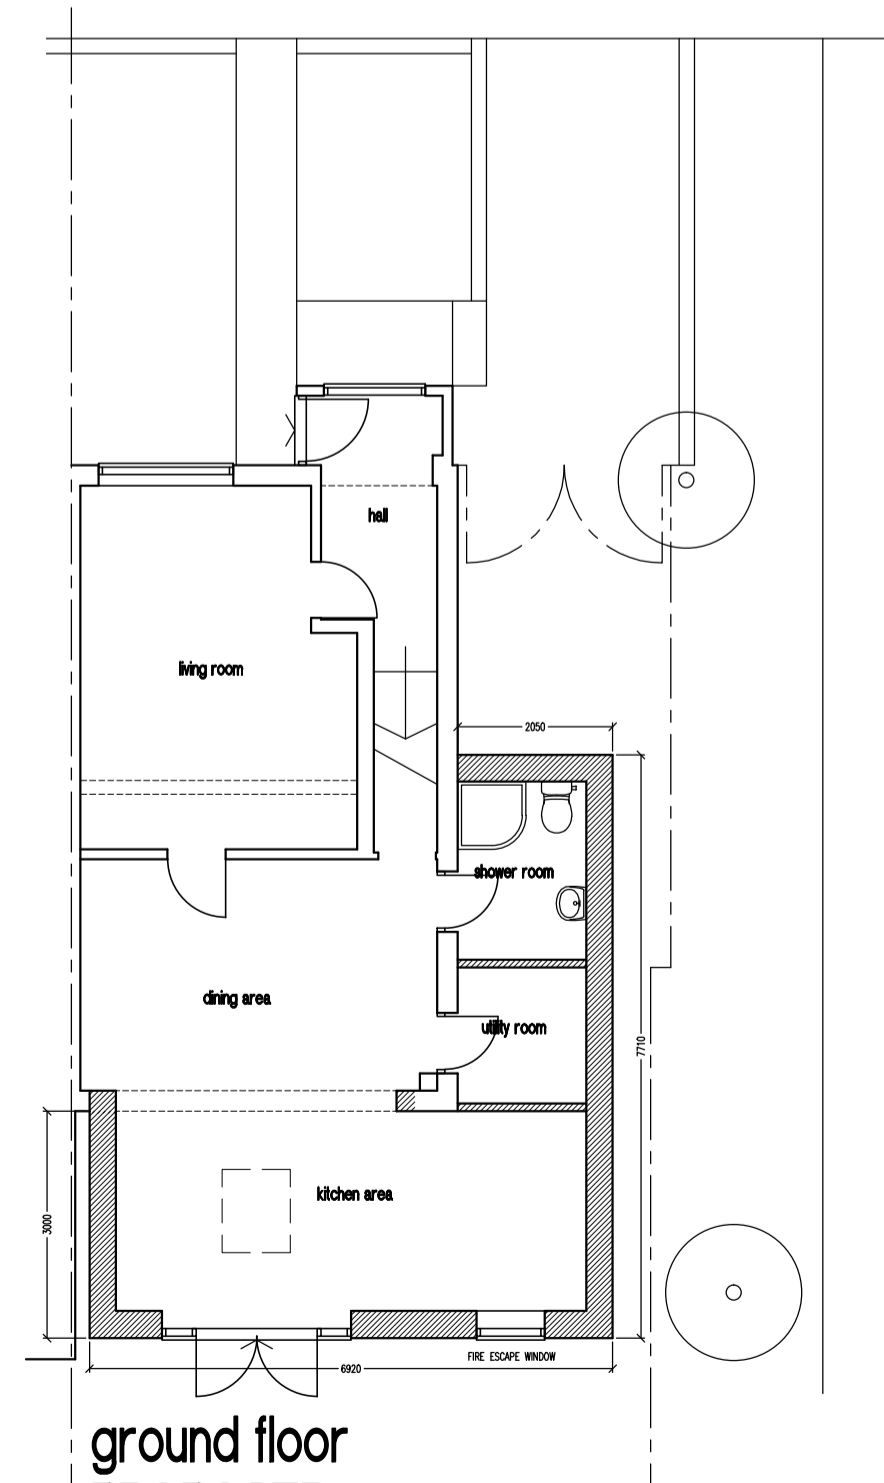

ground floor  
 PROPOSED

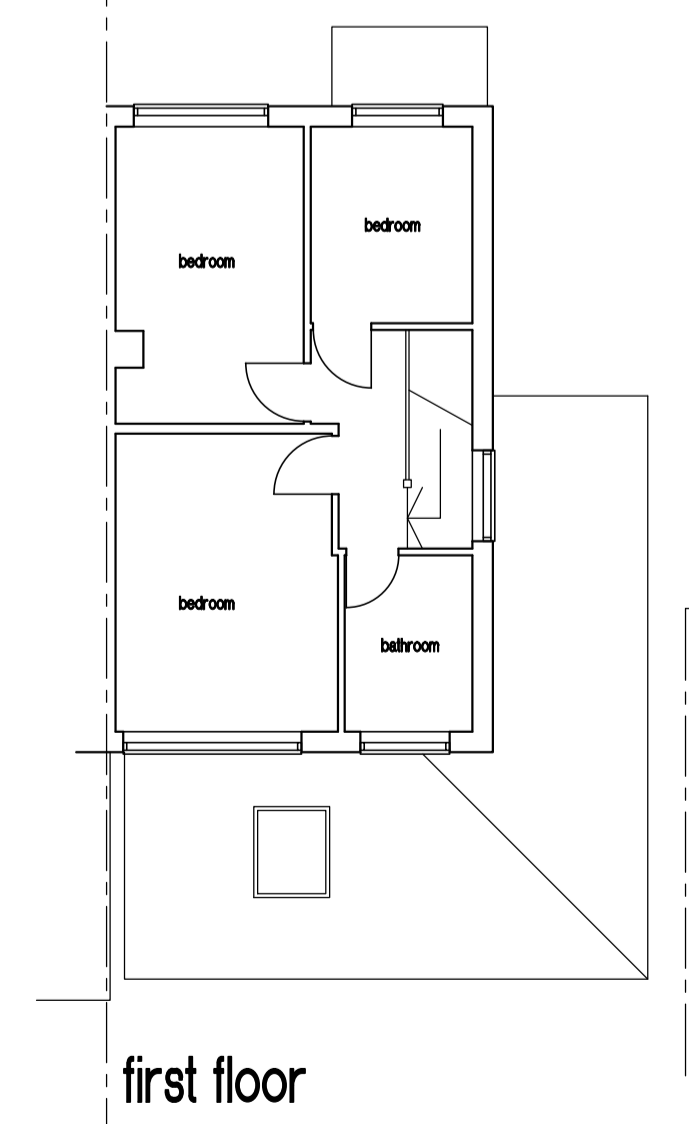

first floor

B MAR24 MINOR REVISIONS  
 A DEC23 GENERAL REVISIONS

**- J S DESIGNS -**  
 Suite 3, West Hill House, West Hill  
 Dartford, Kent DA1 2EU  
 Tel: 01322 286506 Fax: 01322 286504  
 e-mail: js.designs@btconnect.com  
 website: jsdesignsstd.co.uk

Client :  
**Mr R Metani**

Property Address :  
**8 Cameron Close  
 Dartford**

Drawing Title :  
**Proposals  
 REAR EXTENSION**

Scale : 1:100 Date : Oct23 By : JPS

Drawing Number : 23059-P2 Amendment : B