



SCALE BAR 1:100

Existing Elevations Scale 1:100

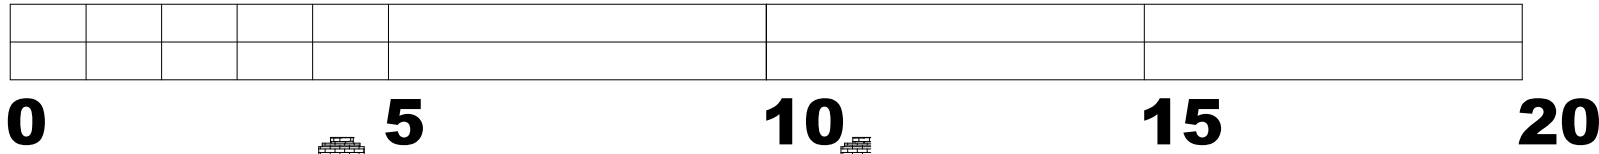

Front Elevation Scale 1: 100

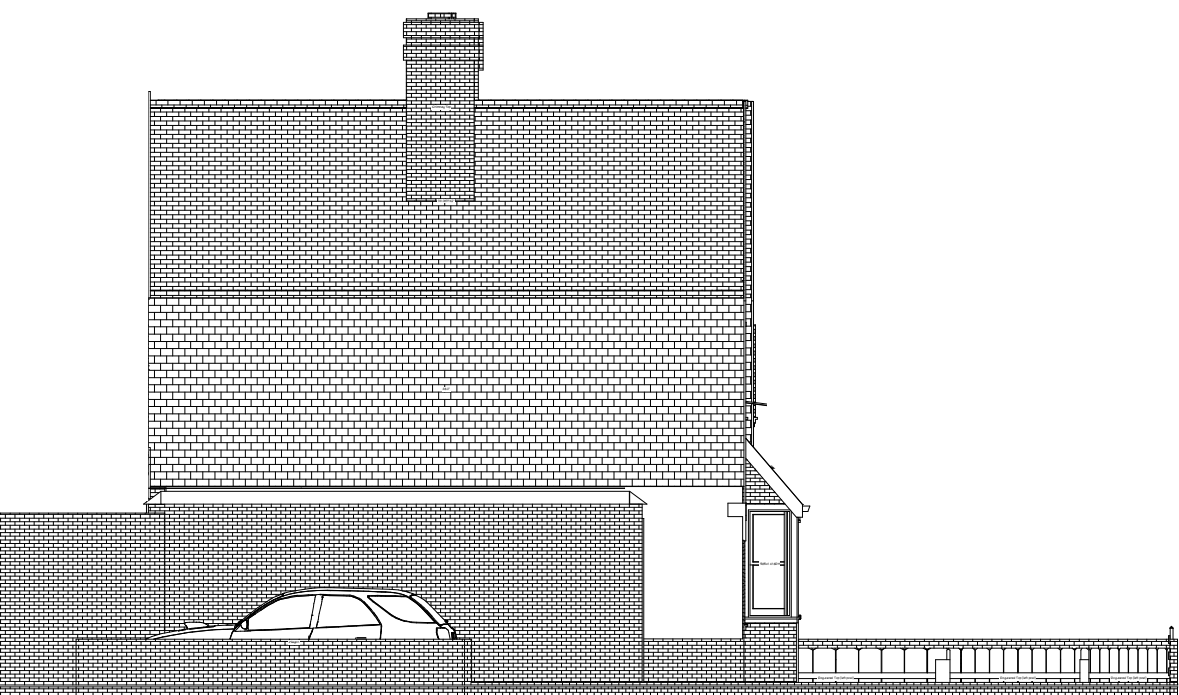

Side Elevation Scale 1: 100



Rear Elevation Scale 1: 100

KEY

- EXISTING STRUCTURE TO BE RETAINED
- EXISTING STRUCTURE TO BE REMOVED
- INFILL STRUCTURE (Finish to match and be flush with existing)
- STRUCTURAL MEMBER
- Waterproof breather membrane / DPM
- Vapour barrier



SHARPE
ARCHITECTURE

404 Ripple Road | Barking | Essex IG11 9RU
M 0753 178766
E g.sharpe007@hotmail.co.uk

Project

Land adj. 1 Delane Road Kent
CT14 9RZ

Drawing title

**Proposed Two
Bedroom House**

Purpose of issue

PLANNING

Drawing number

457-3-01- 6

Scale:

Date:

04/03/2024

© SHARPE