



Proposed Elevations

Scale 1:100

SCALE BAR 1:100

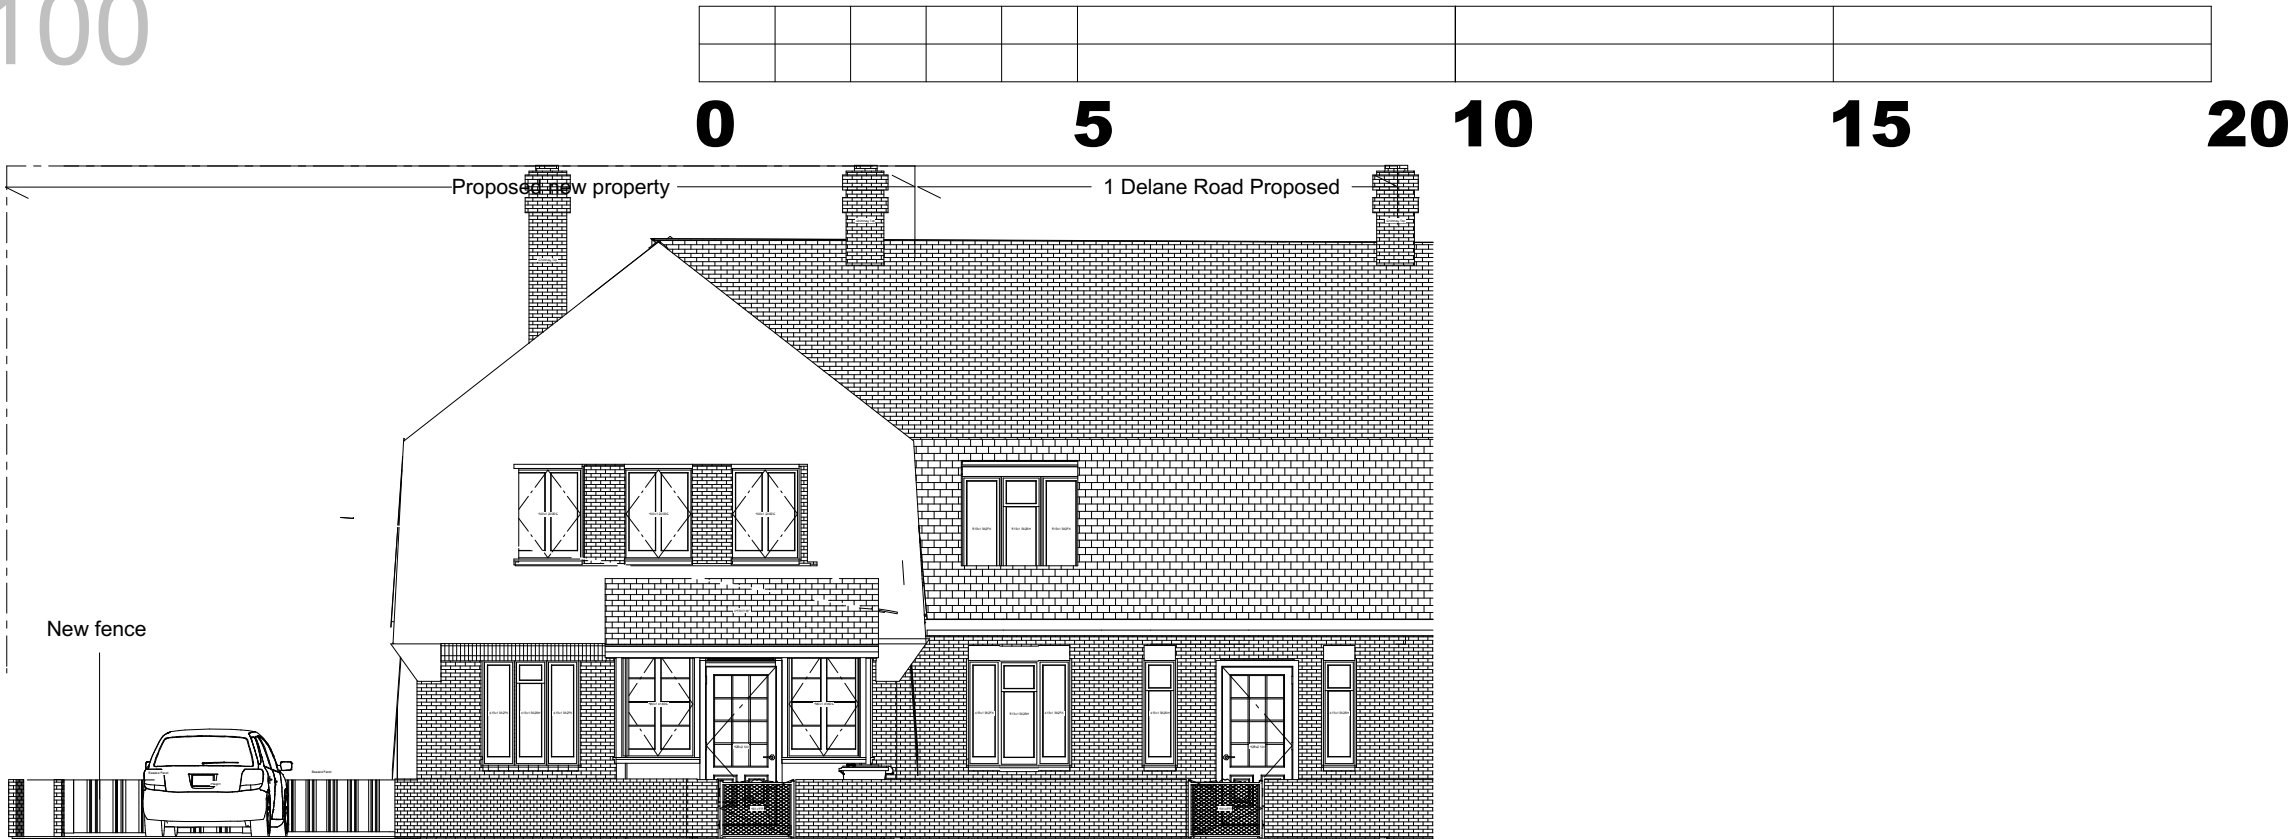

Proposed Front Elevation Scale 1: 100

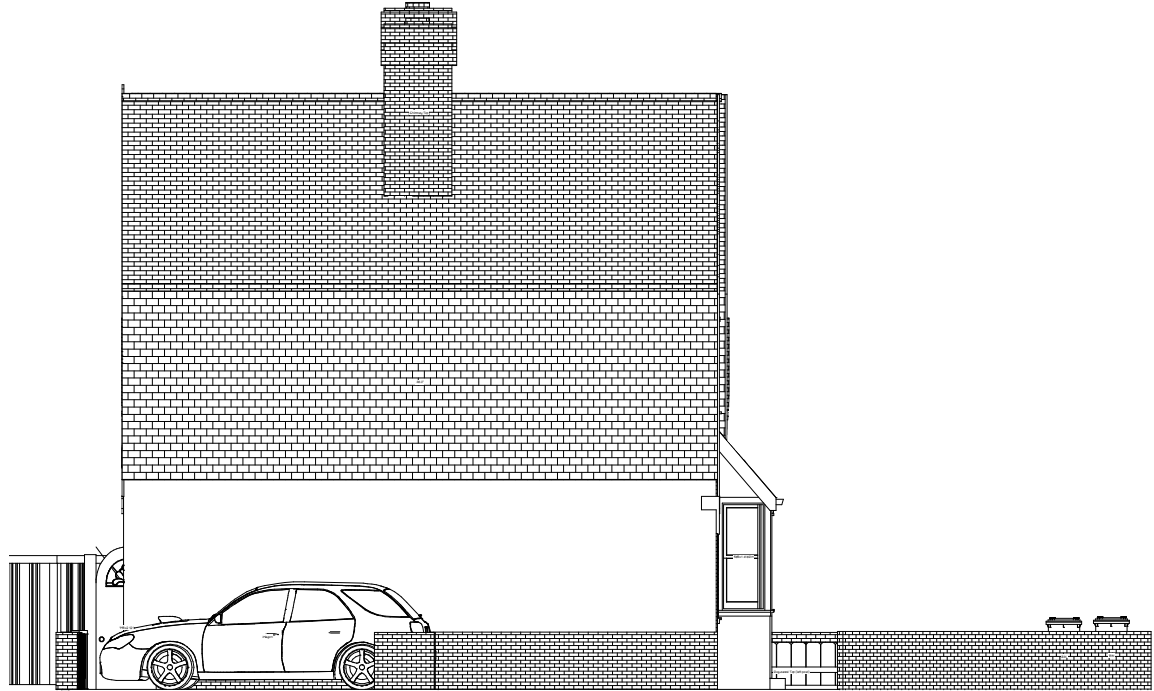

Proposed Side Elevation Scale 1: 100



Proposed Rear Elevation Scale 1: 100

KEY

- EXISTING STRUCTURE TO BE RETAINED
- EXISTING STRUCTURE TO BE REMOVED
- INFILL STRUCTURE (Finish to match and be flush with existing)
- STRUCTURAL MEMBER
- Waterproof breather membrane / DPM
- Vapour barrier



SHARPE
ARCHITECTURE

404 Ripple Road | Barking | Essex IG11 9RU
M 0753 178766
E g.sharpe007@hotmail.co.uk

Project
Land adj. 1 Delane Road Kent CT14 9RZ

Drawing title
Proposed Two Bedroom House

Purpose of issue
PLANNING

Drawing number
457-3-01-10

Scale:

Date:
04/03/2024

© SHARPE