




Existing Ground Floor Plan  
Scale 1:50@ A1

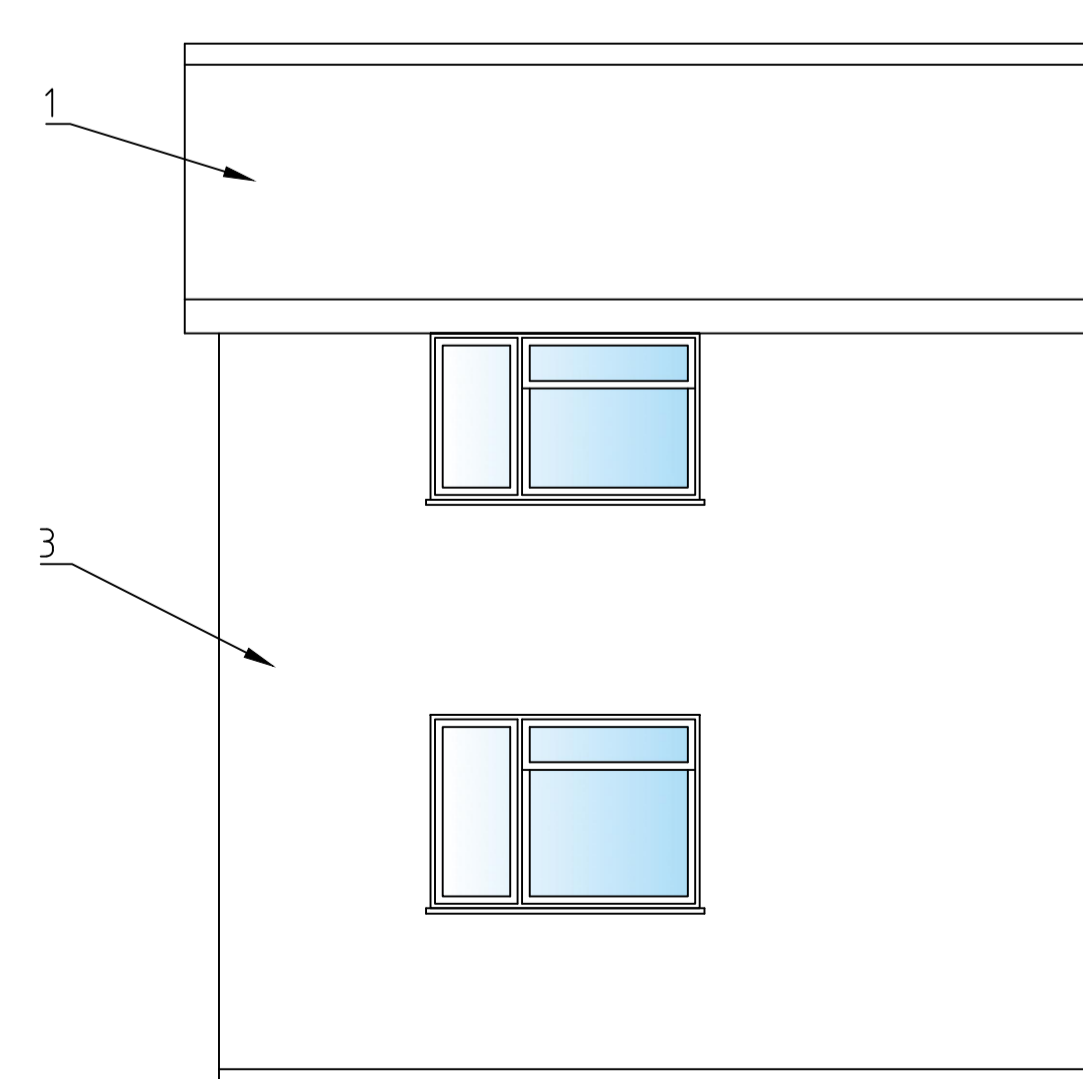


Existing Part Rear Elevation  
Scale 1:50@ A1

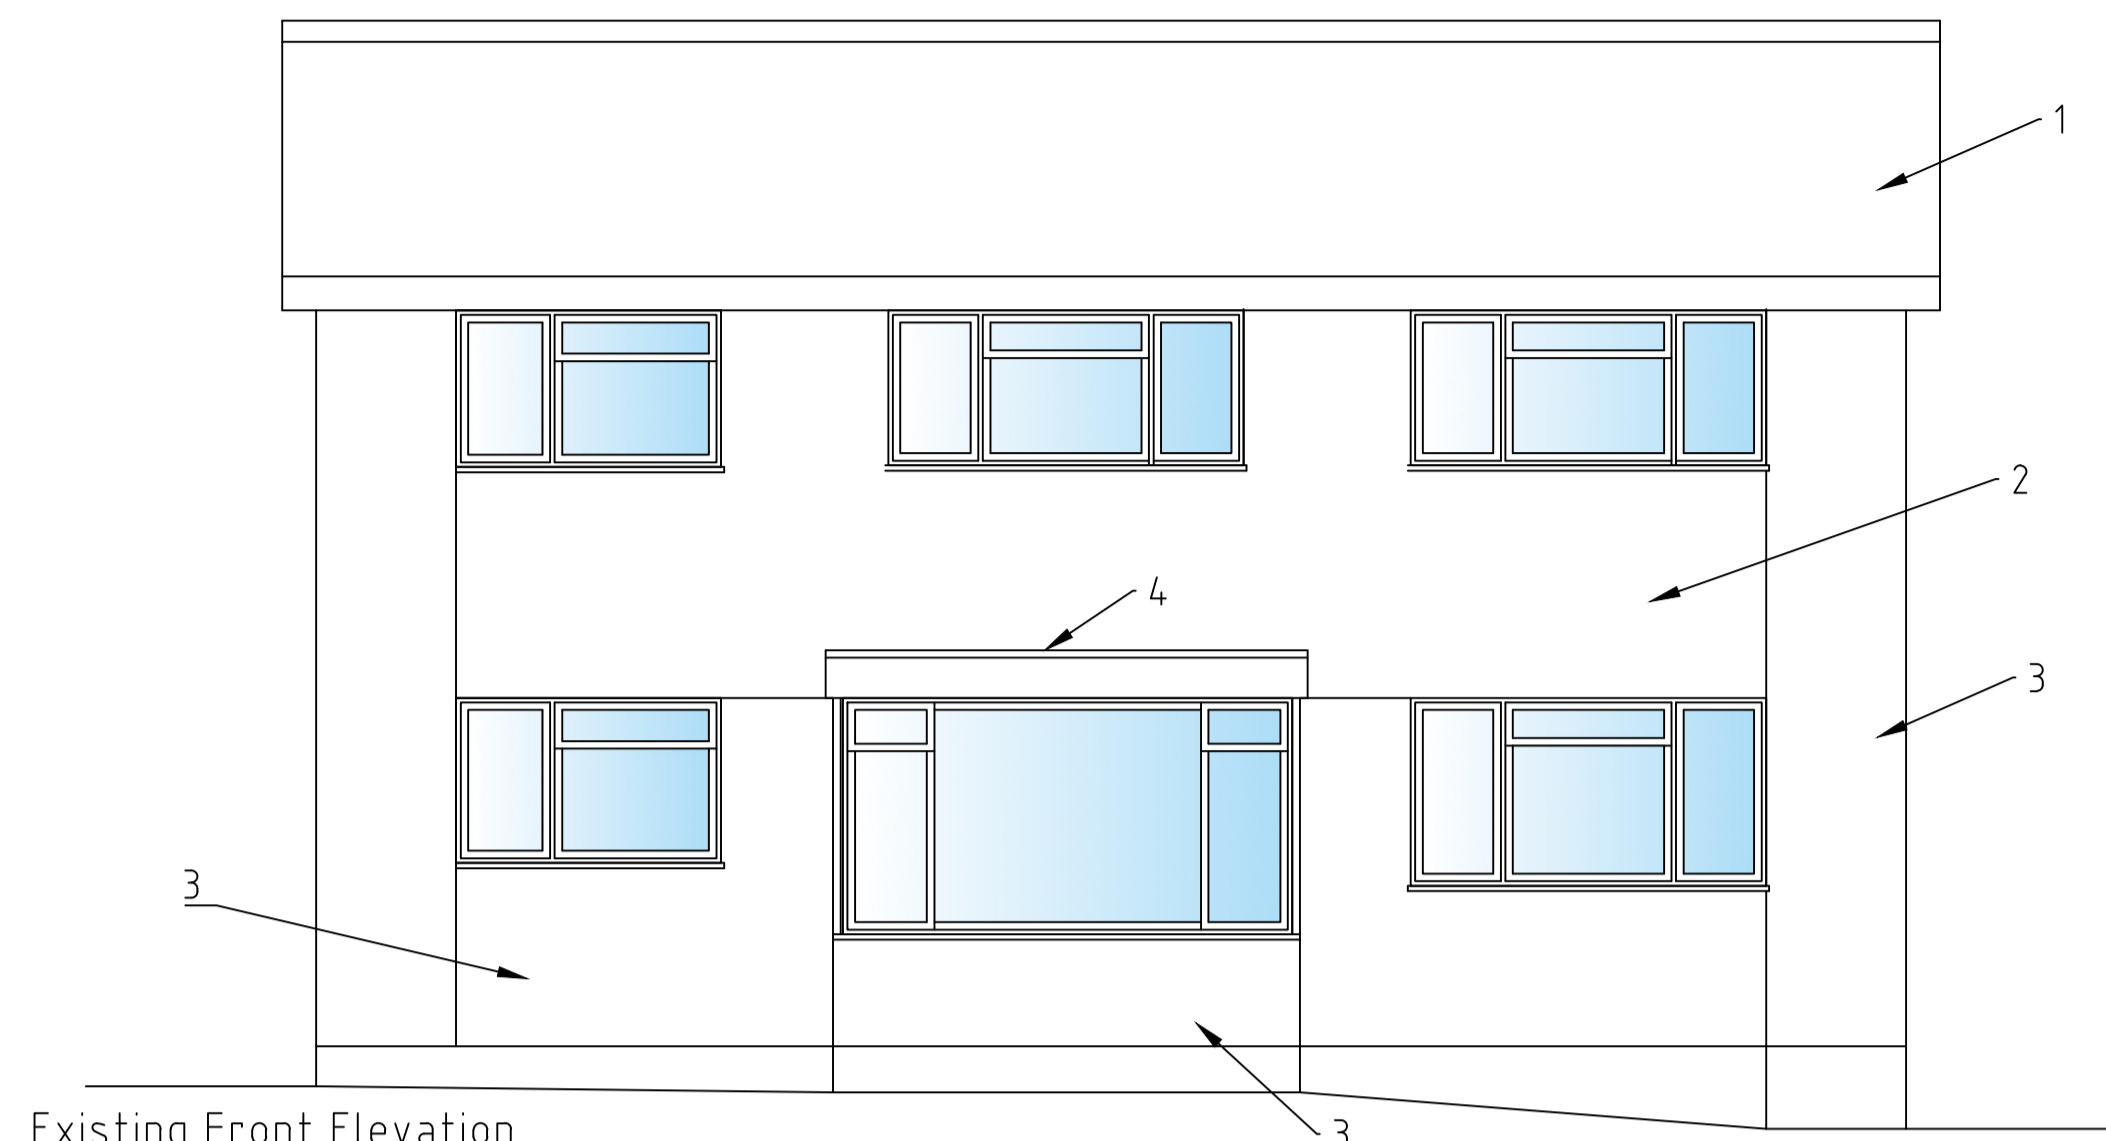

Existing Front Elevation  
Scale 1:50@ A1

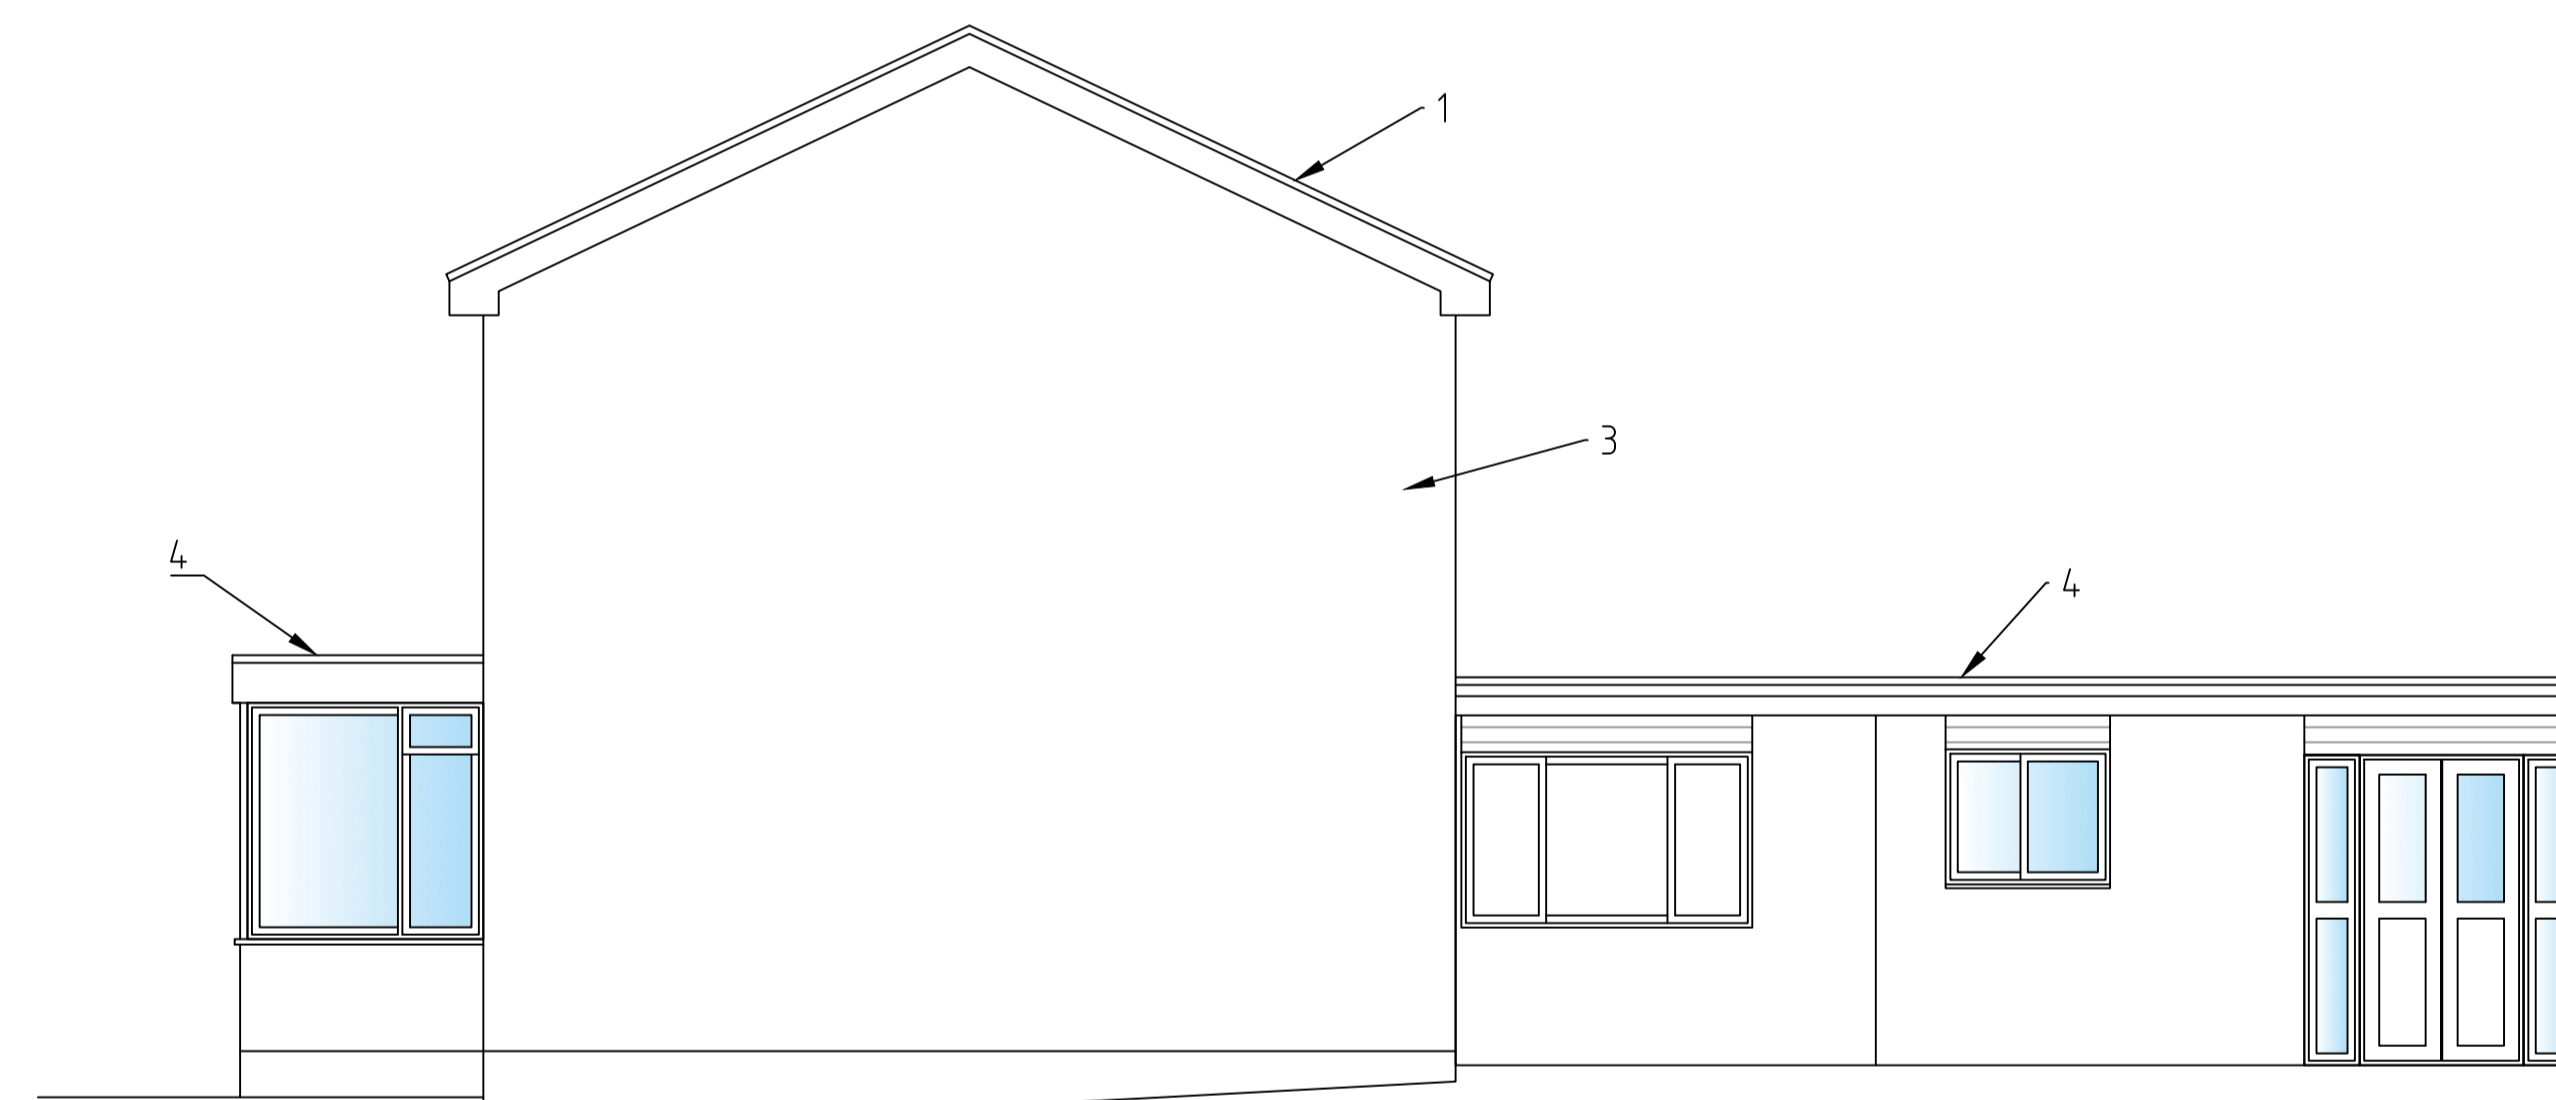

Existing Right Elevation  
Scale 1:50@ A1

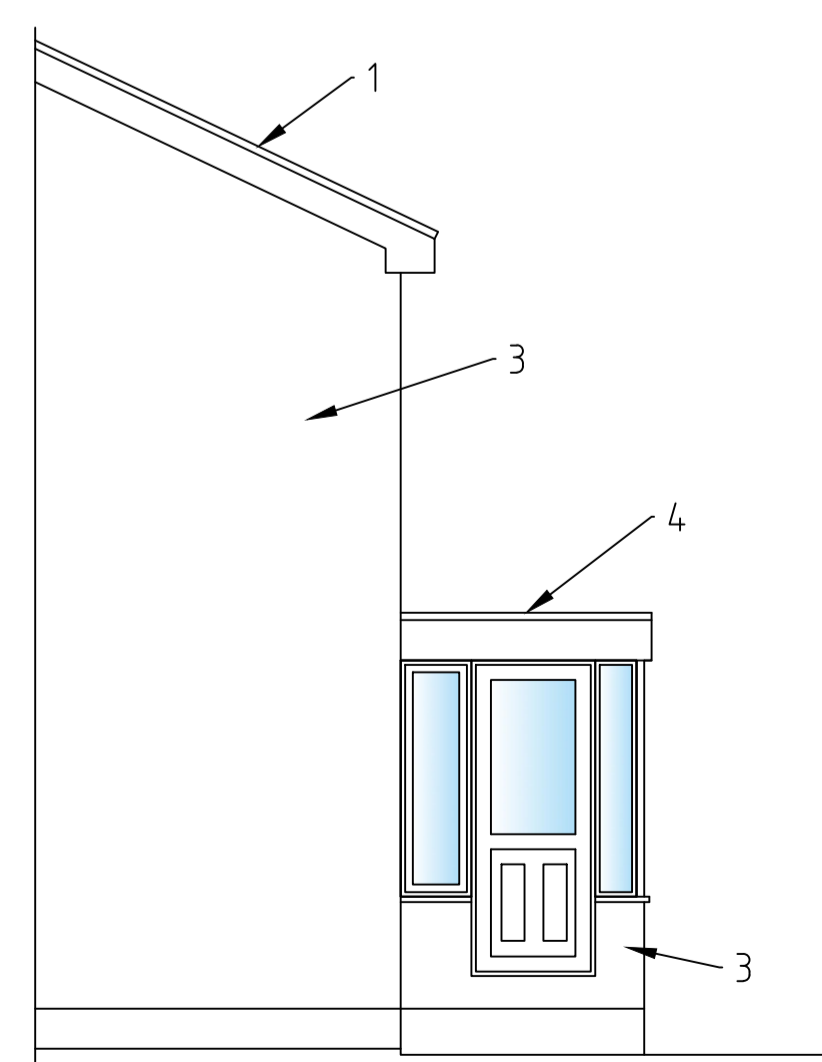


Existing Part Left Elevation  
Scale 1:50@ A1


Material list:

- 1: Concrete Interlocking Tile
- 2: Green peg tile hanging
- 3: Island Stone
- 4: Felt Roof


Note:  
1. The Contractor is responsible for verifying all dimensions and levels on site before commencing work.  
2. All dimensions are to be taken in preference to any scaled dimensions.  
3. Any dimensions shown are to be taken to the centre line of the wall or face of the wall as indicated.  
4. All work is to be carried out in accordance with the Building Regulations, Code of Practice, Best Practice, and the principles of good practice and construction in line with the requirements of the CDM Regulations.  
5. All proposed work is to be checked and approved by Building Control prior to commencing work.  
The Contractor shall be responsible for obtaining all necessary permissions from the Council for any necessary alterations.  
2. The Contractor shall be responsible for obtaining all necessary permissions from the Council for any necessary alterations.  
3. The Contractor shall be responsible for obtaining all necessary permissions from the Council for any necessary alterations.  
4. The Contractor shall be responsible for obtaining all necessary permissions from the Council for any necessary alterations.

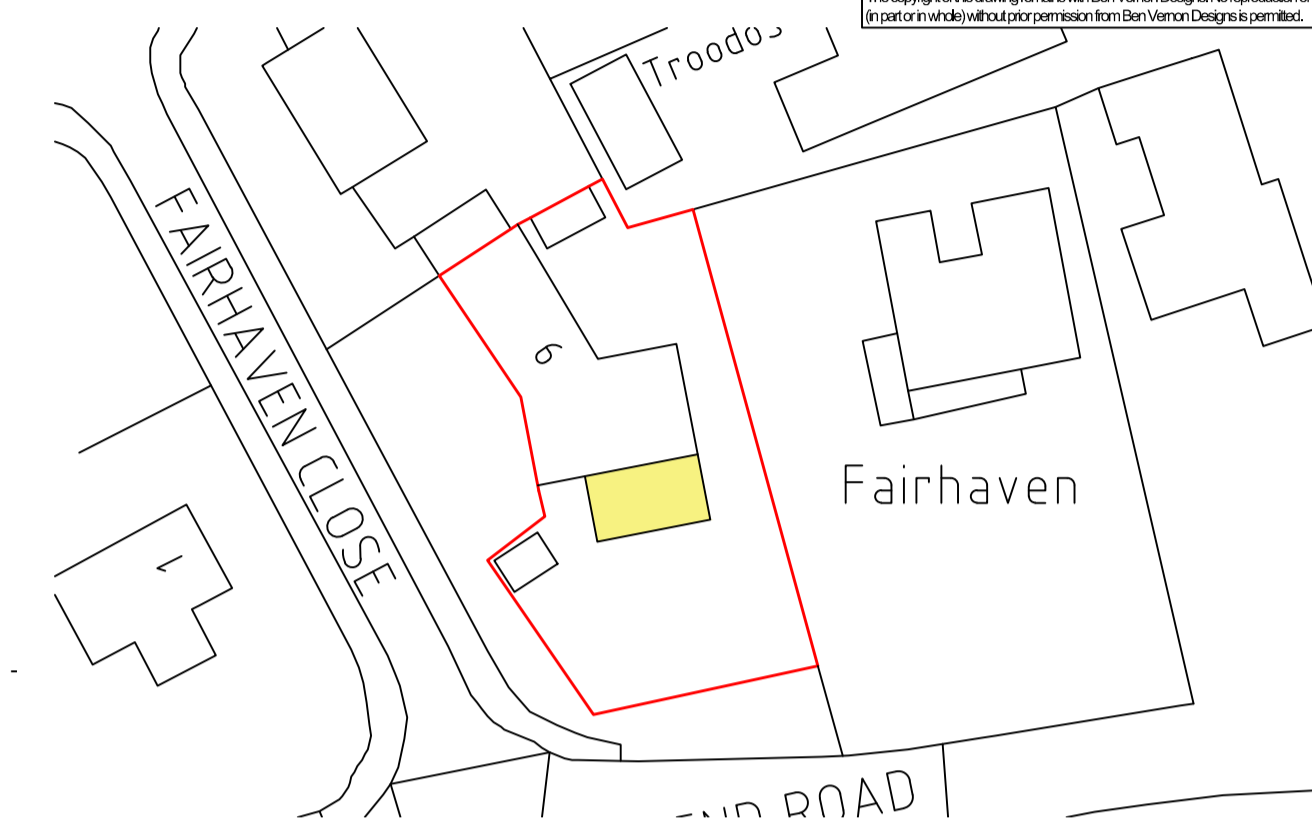

Proposed Block Plan  
Scale 1:500@ A1

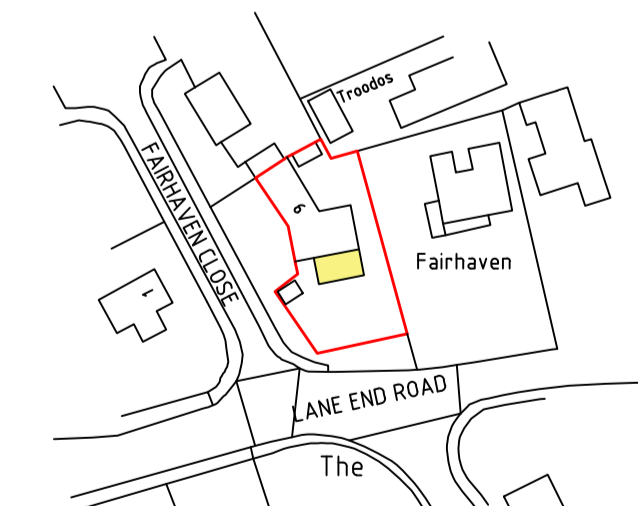

Proposed Location Plan  
Scale 1:500@ A1

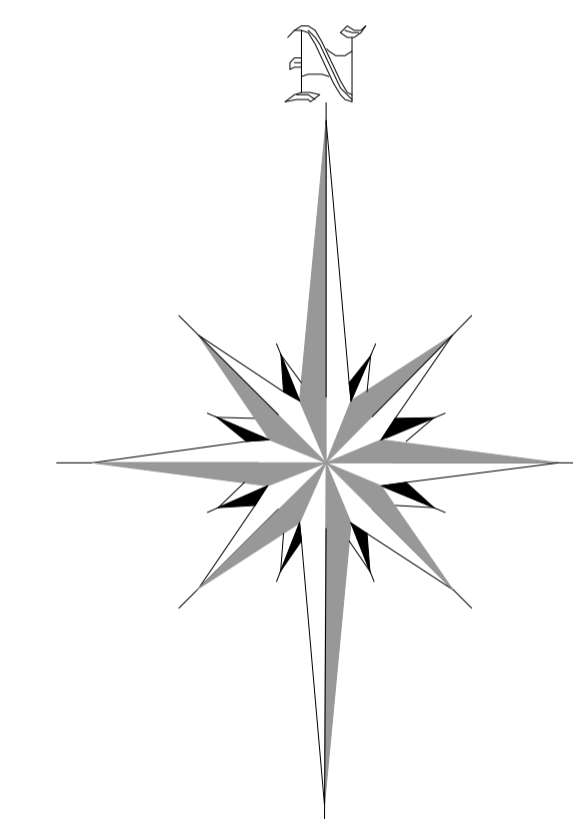

CLIENT Jon Bailey			
Drawing Title Survey			
Drwg. No. NA 24 / 169 / 01	Rev. -	Date Feb 2024	Drawn by Robbie North
Rev.	Description	Date	Drawn by
1:50	1	2	3
1:100	1	2	3
1:200	1	2	3
1:250	1	2	3

Proposed Extension  
6 Fairhaven Close  
Bembridge  
ISLE OF WIGHT  
Tel: 07894 061505