





0. Existing Ground Floor Plan 1:100

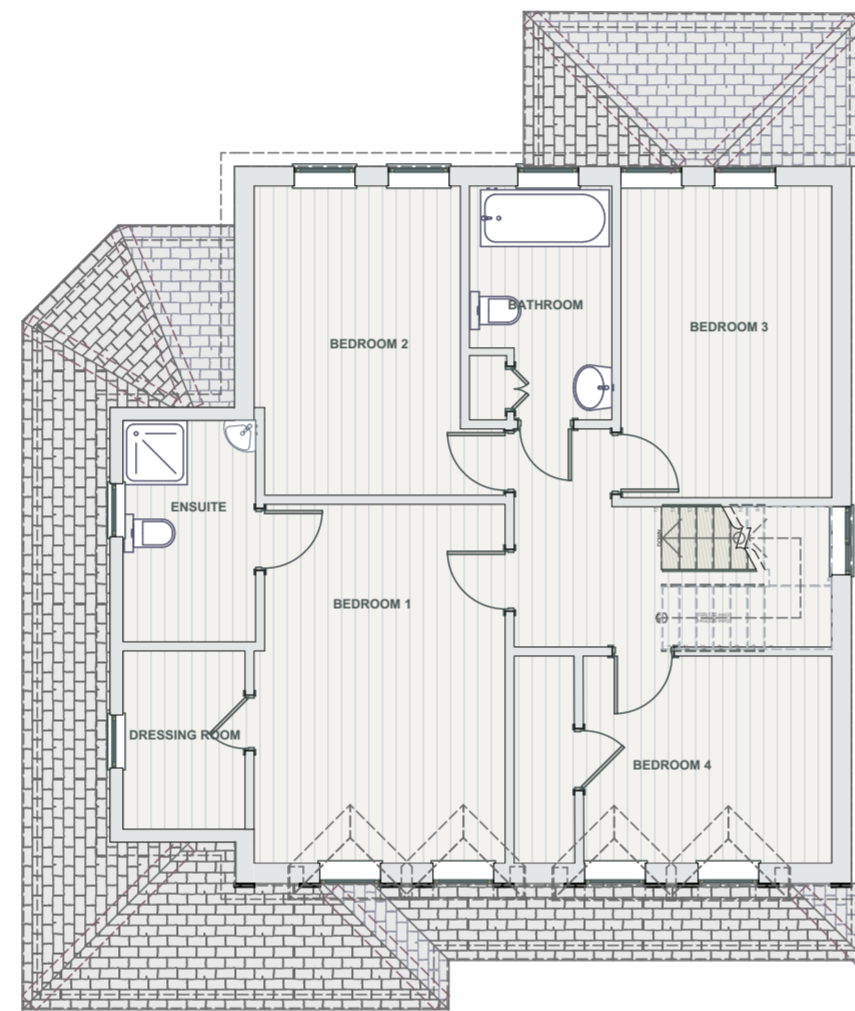

1. Existing First Floor Plan 1:100

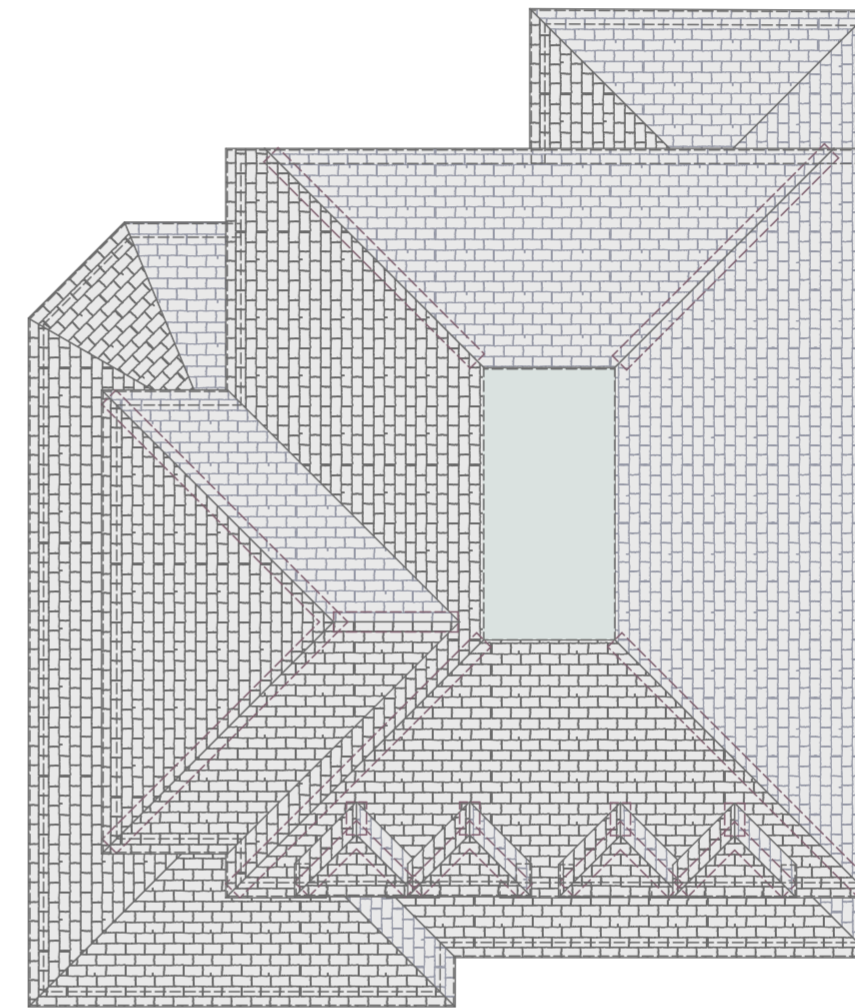

2. Existing Roof Plan 1:100

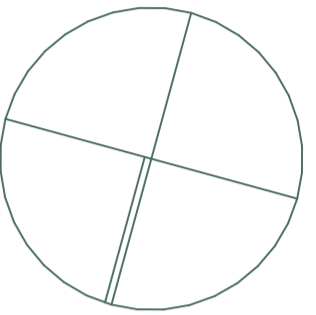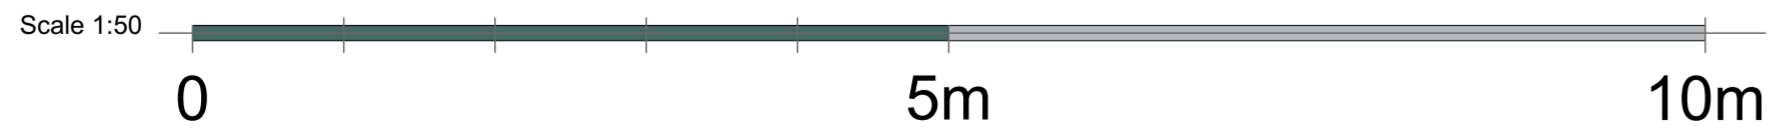

© 2024 NEIL WARNER ARCHITECTURE LTD
ALL RIGHTS RESERVED
info@neilwarner.co.uk
01483 747705
www.neilwarner.co.uk

CLIENT:
Mr and Mrs Lynch

PROJECT DESCRIPTION:
Two Storey Rear Extension
and Single Storey Rear
Extension

PROJECT STATUS:
PLANNING ISSUE

SITE ADDRESS:
Grren Hedges, Brentmoor
Road, Wesyt End, Surrey

Rev.0
Date
Rev. Detail

SCALE: 1:100
PRINT: A2
CHECKED BY: NW
DATE: 04/03/2024 07:48

DRAWING TITLE:
Existing Floor Plan

DRAWING NUMBER:
A-103P

not for construction