




N Proposed Front Elevation 1:50

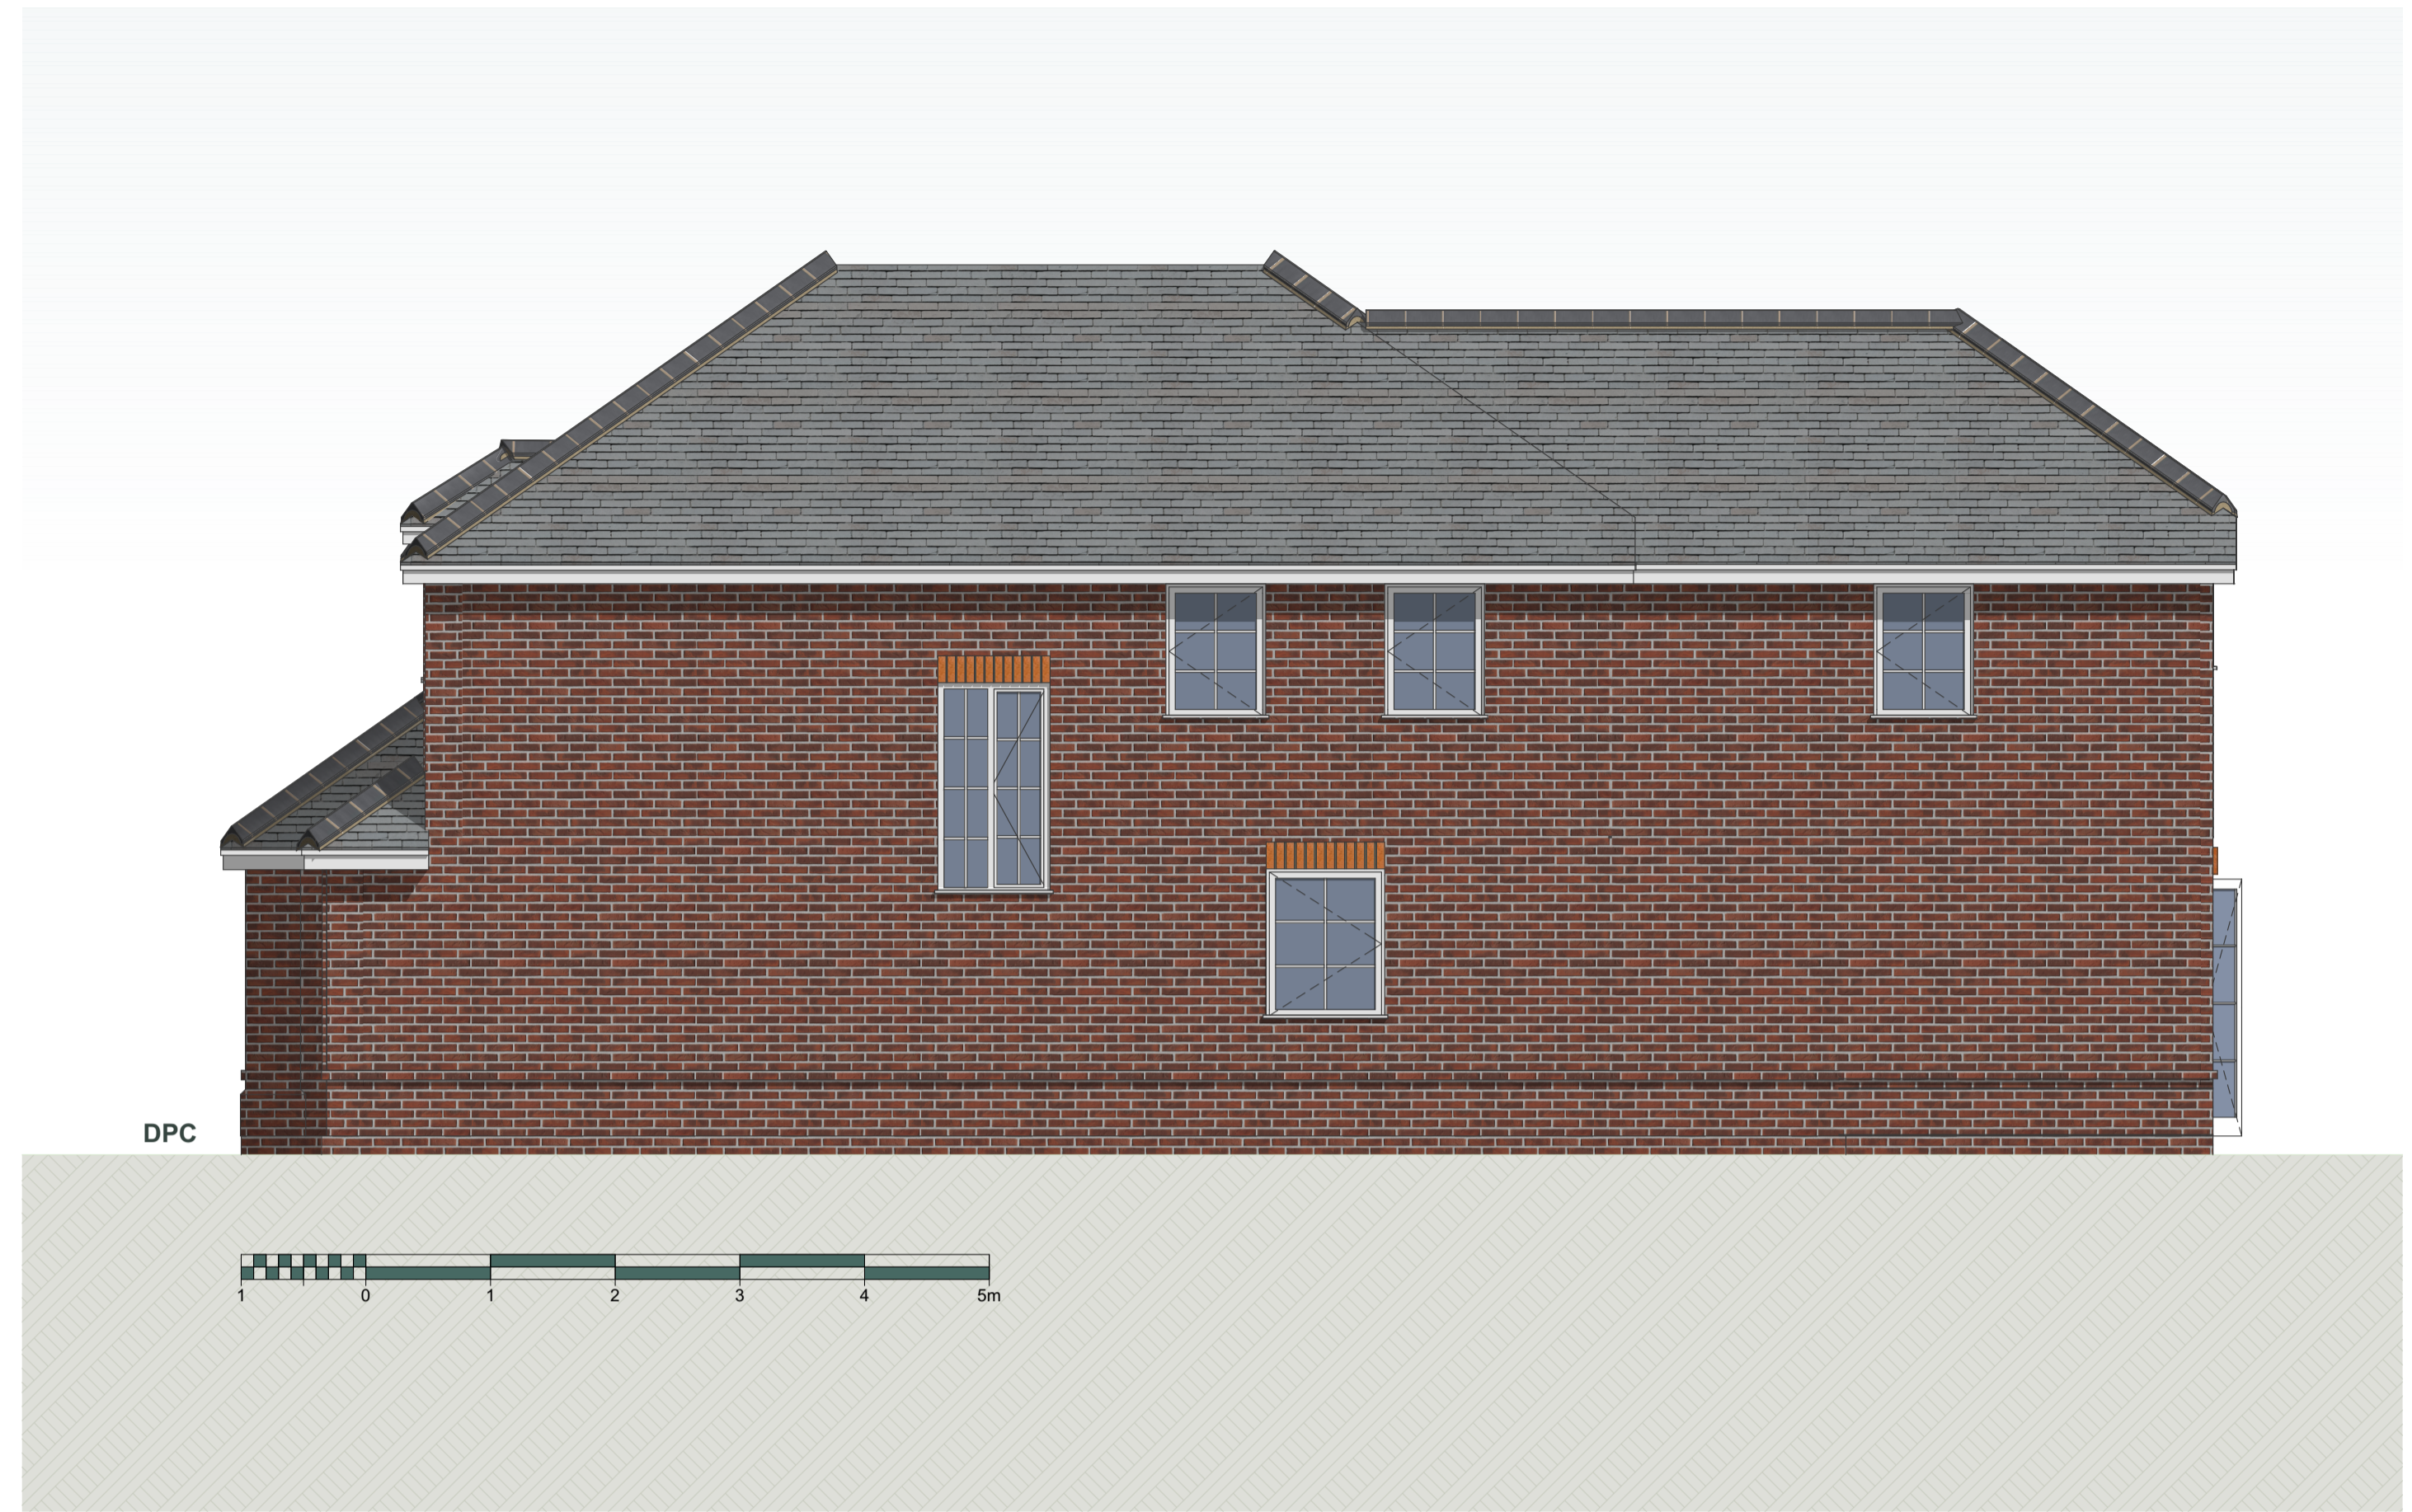

W Proposed Side Elevation 1:50

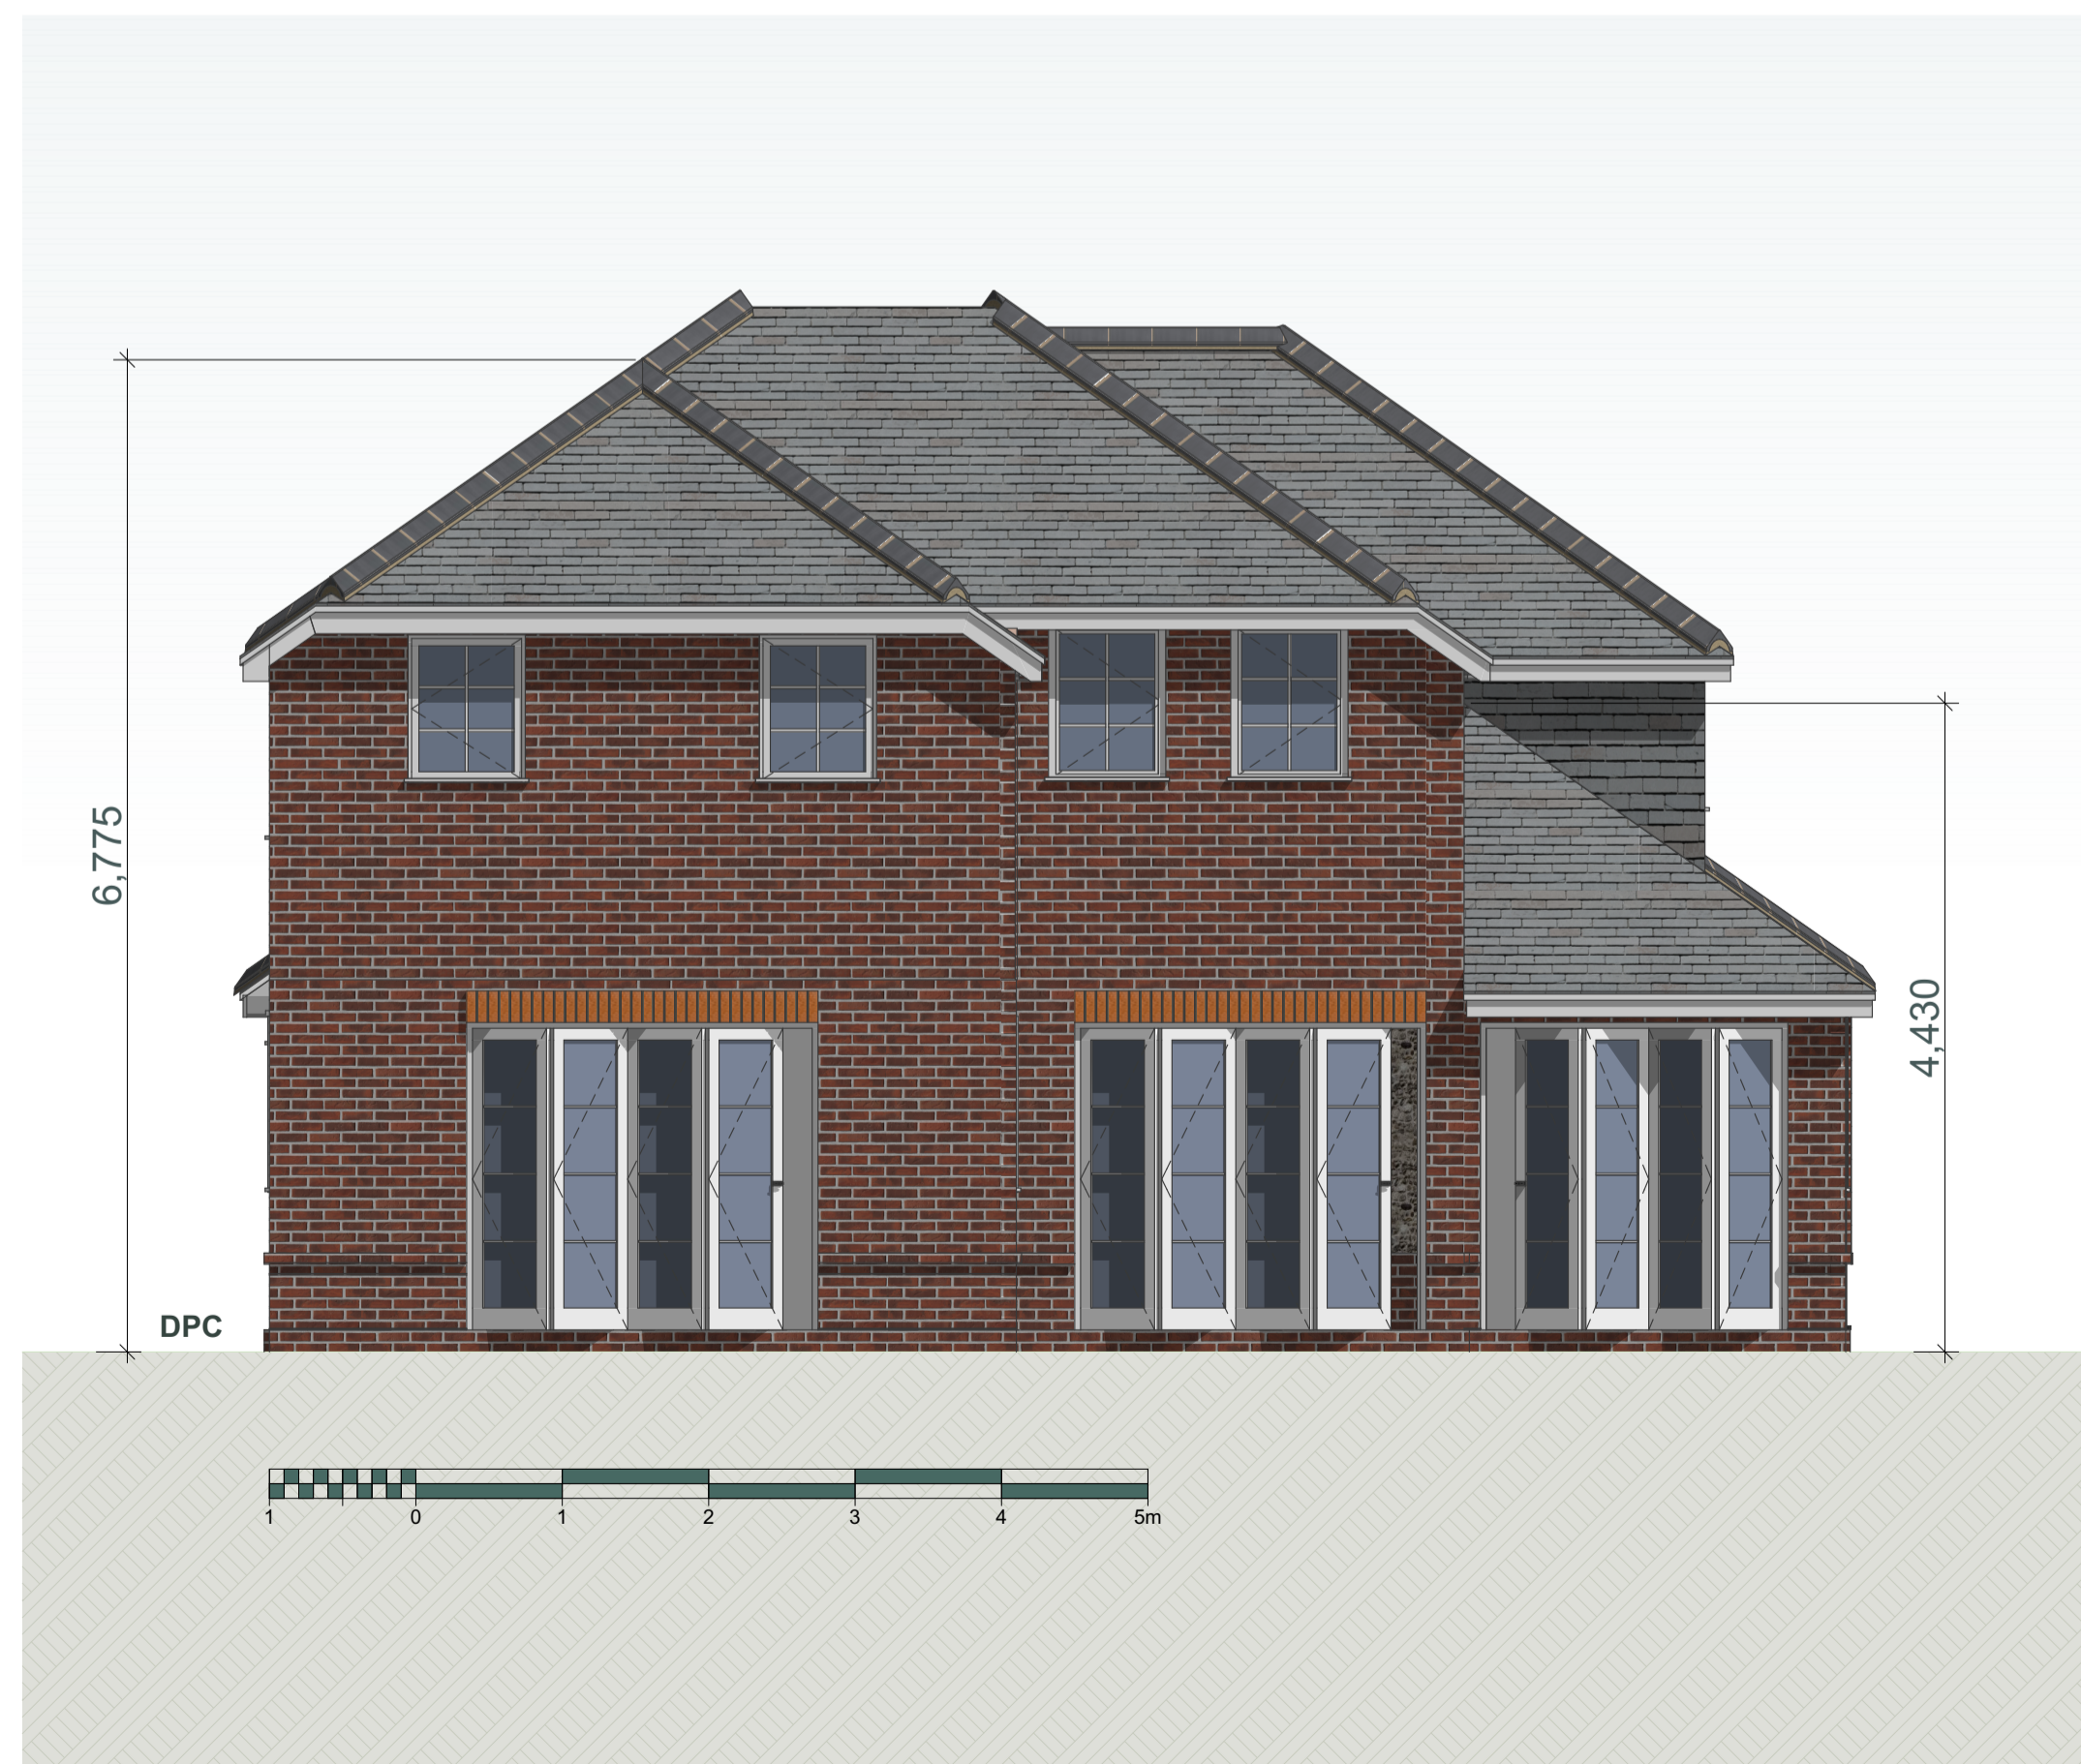

S Proposed Rear Elevation 1:50

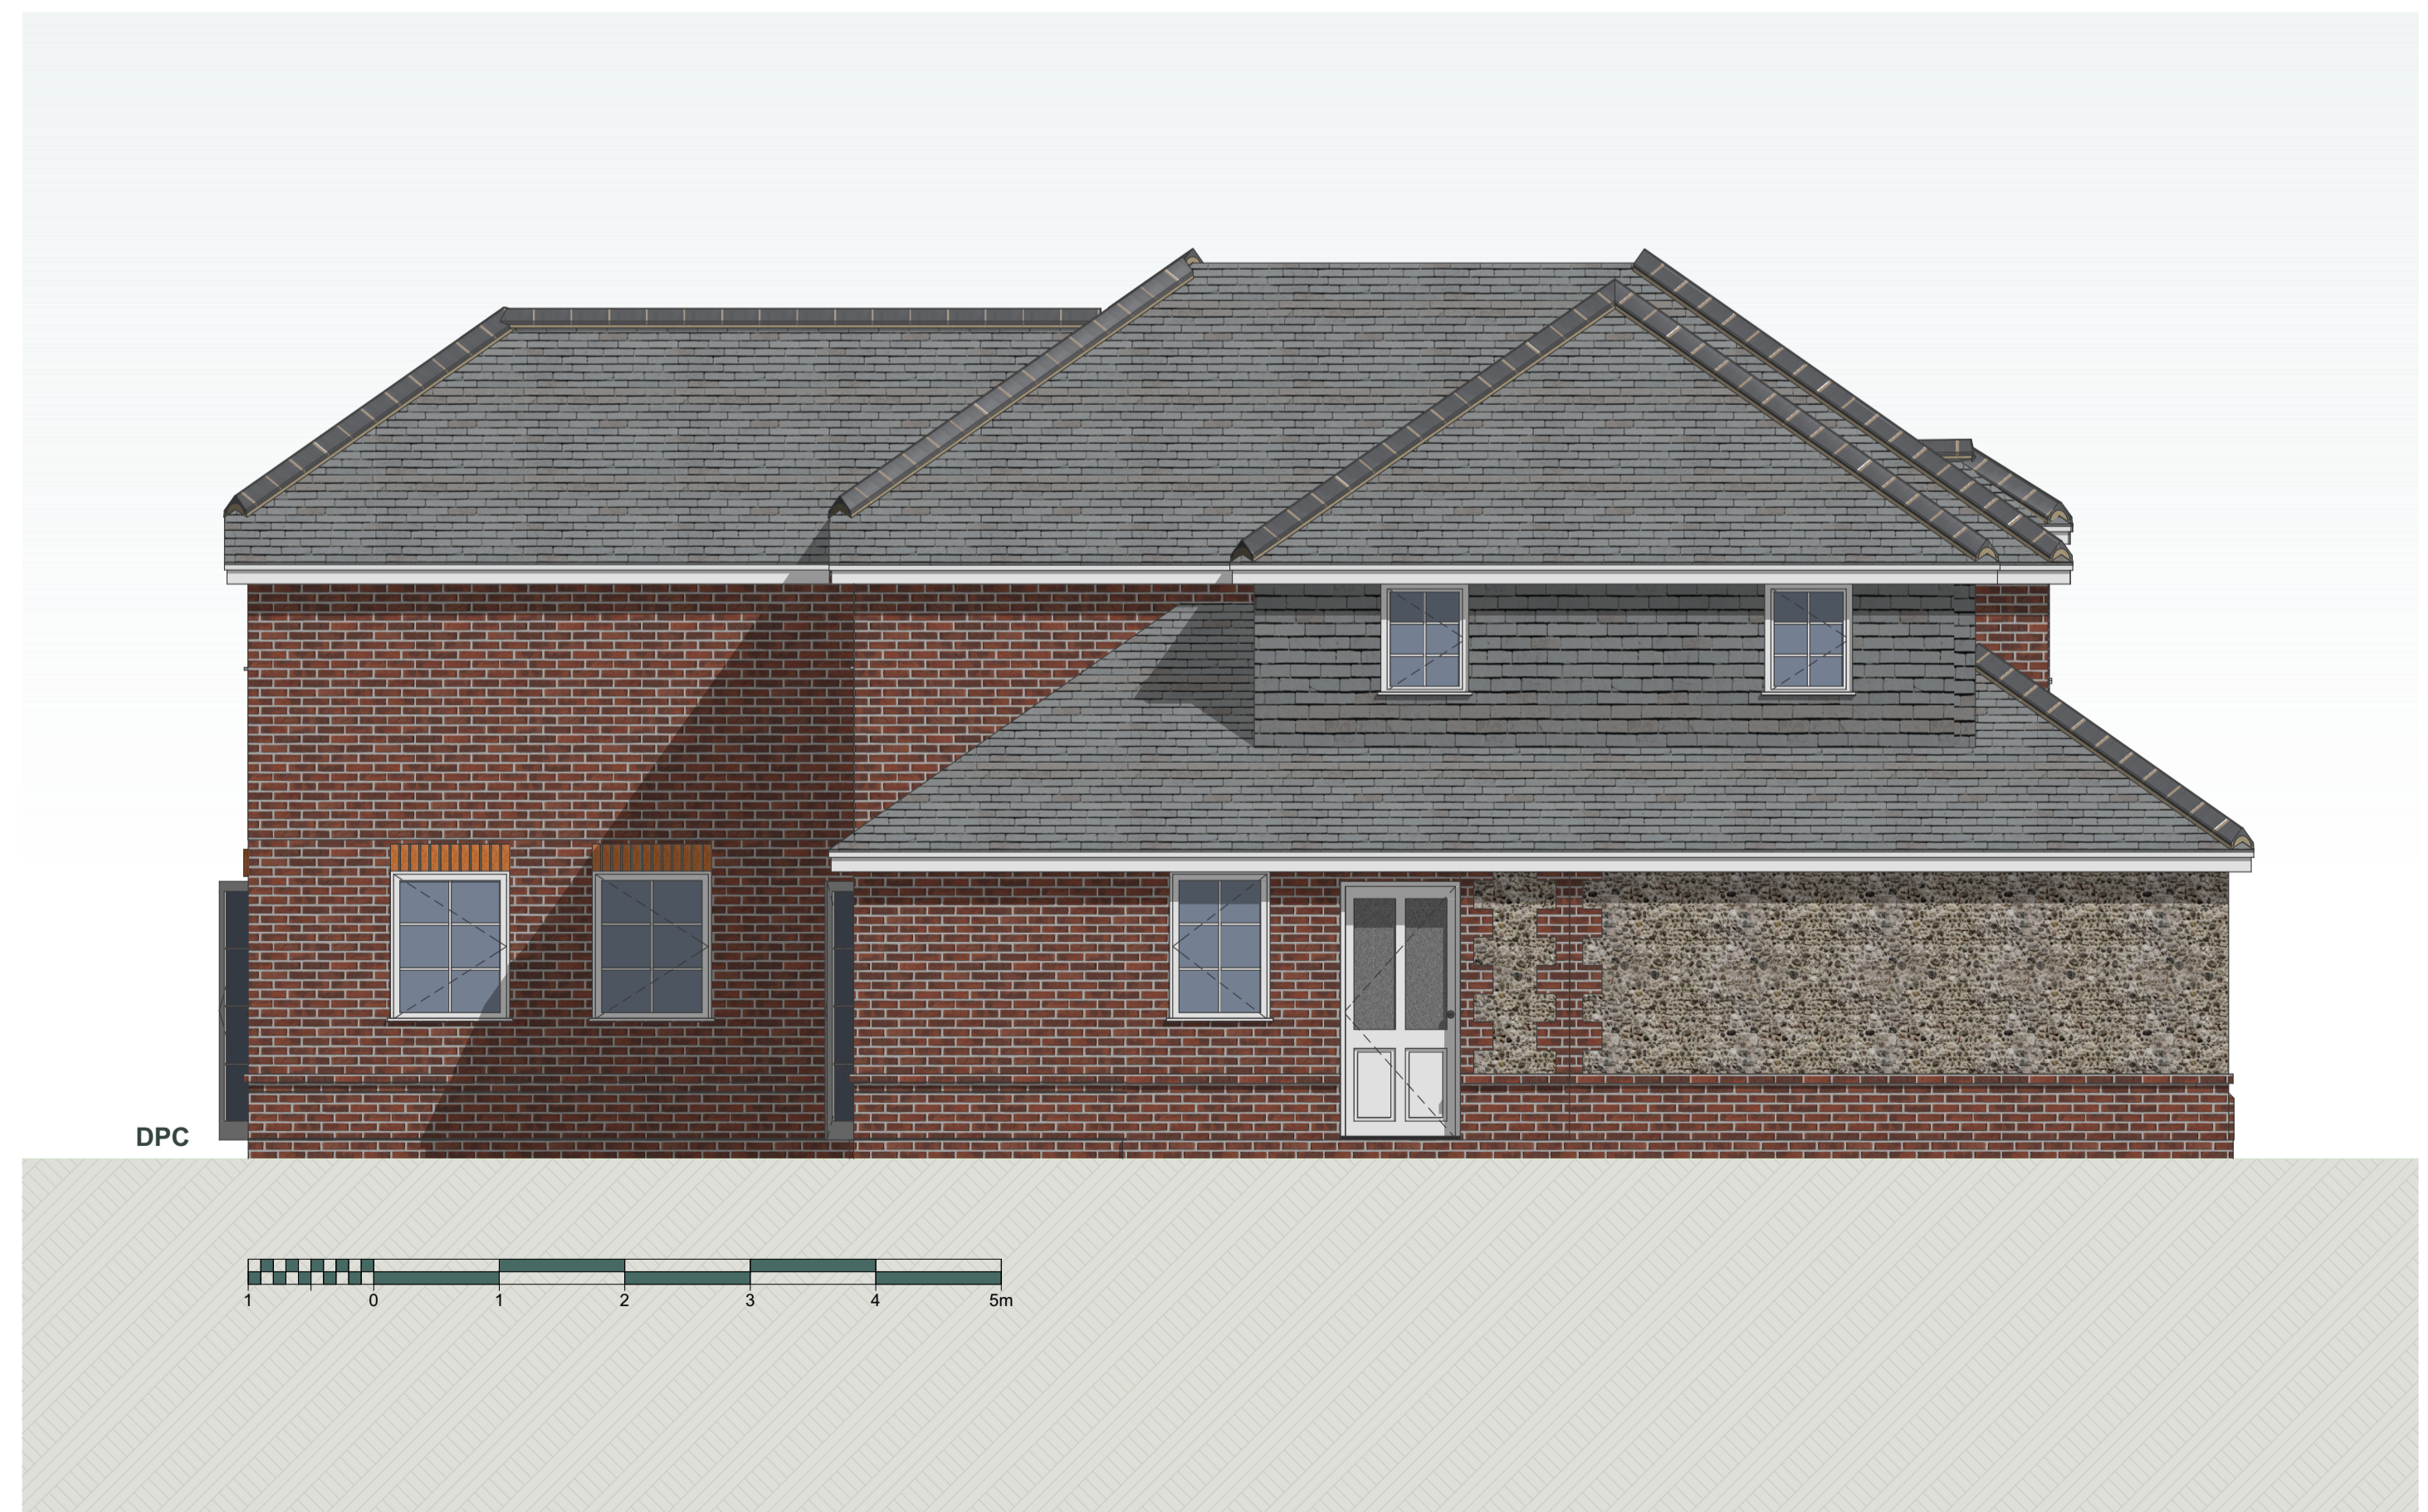

E Proposed Side Elevation 1:50



© 2014 NEIL WARNER ARCHITECTURE LTD
 info@neilwarner.co.uk
 01483 747705
 www.neilwarner.co.uk

CLIENT:
 Mr and Mrs Lynch

PROJECT DESCRIPTION:
 Two Storey Rear Extension
 and Single Storey Rear
 Extension

PROJECT STATUS:
 PLANNING ISSUE

SITE ADDRESS:
 Green Hedges, Brentmoor
 Road, West End, Surrey

Rev. 0
Date
Rev. Detail

SCALE: 1:50
 PRINT: A1
 CHECKED BY:
 DATE: 04/03/2024 07:48

DRAWING TITLE:
 Proposed Elevations

DRAWING NUMBER:
A-202P

not for construction