


grassed public area

boundary line


Front drive

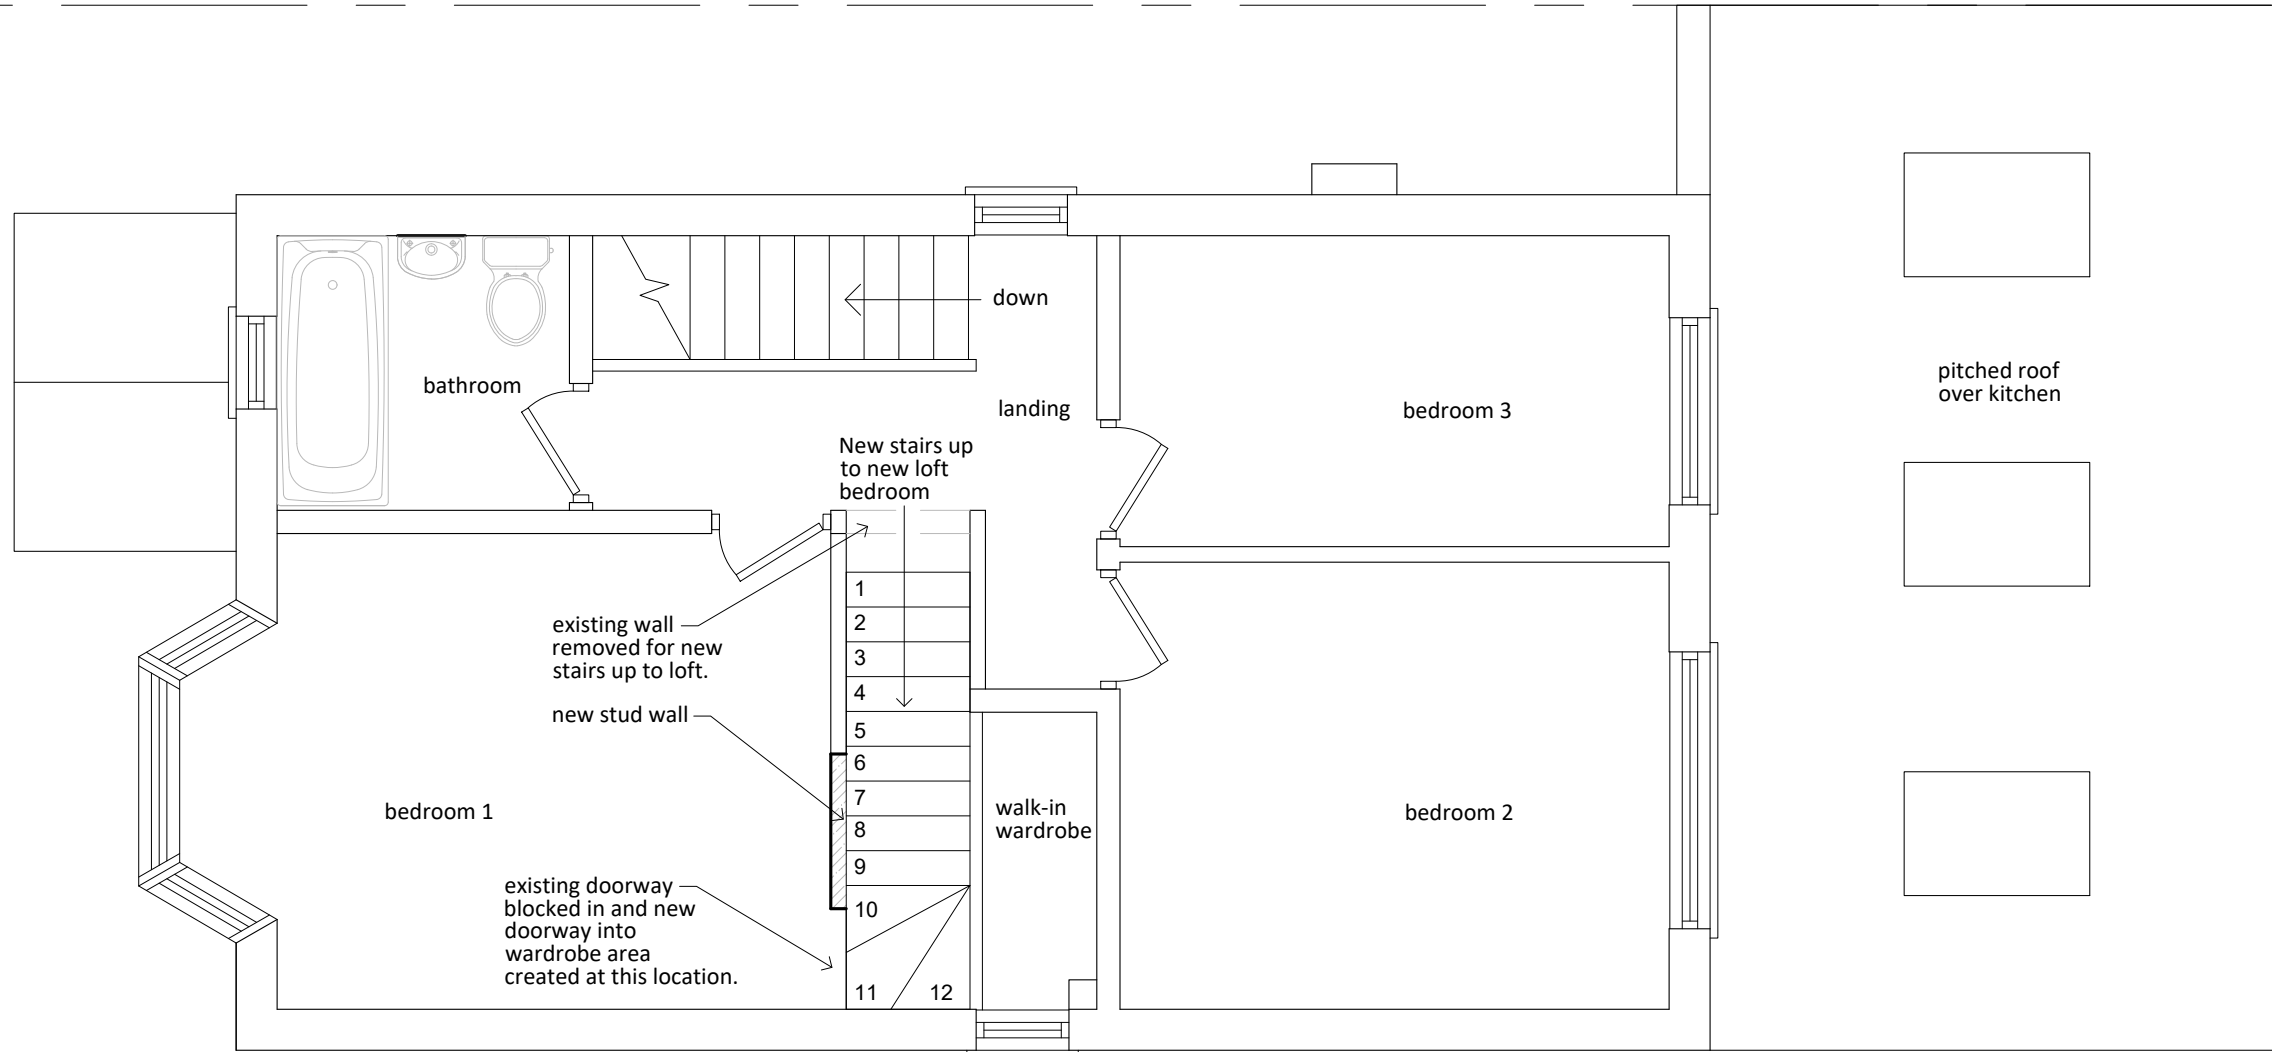

Rear Garden

boundary line

Neighbouring property - 225 Lodge Lane

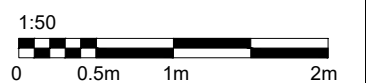

Notes.

All dimensions are in millimetres unless stated otherwise.

This drawing is to be read in conjunction with all other relevant information, specifications and schedules.

All dimensions to be checked on site prior to commencing work and any discrepancies to be advised immediately.

FOR PLANNING APPROVAL ONLY

Title
PROPOSED FIRST FLOOR PLAN

Client
**MR. C. HEALEY
223a LODGE LANE
GRAYS, THURROCK RM17 5PX**

Fine Line Designs
Architectural & Structural Design Services

Tel: 07884133769
John.Monnoyer@outlook.com

COPYRIGHT
NEITHER THIS DRAWING NOR ANY
OF THE INFORMATION IT CONTAINS
MAY BE COPIED OR COMMUNICATED
TO THIRD PARTIES WITHOUT
WRITTEN PERMISSION

Drawn
JWM

Scale
1:50 @ A3

Drawing Number
MON-1123-093

Checked

Approved

Date
NOV '23

Rev
A