
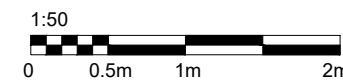


grassed public area

boundary line

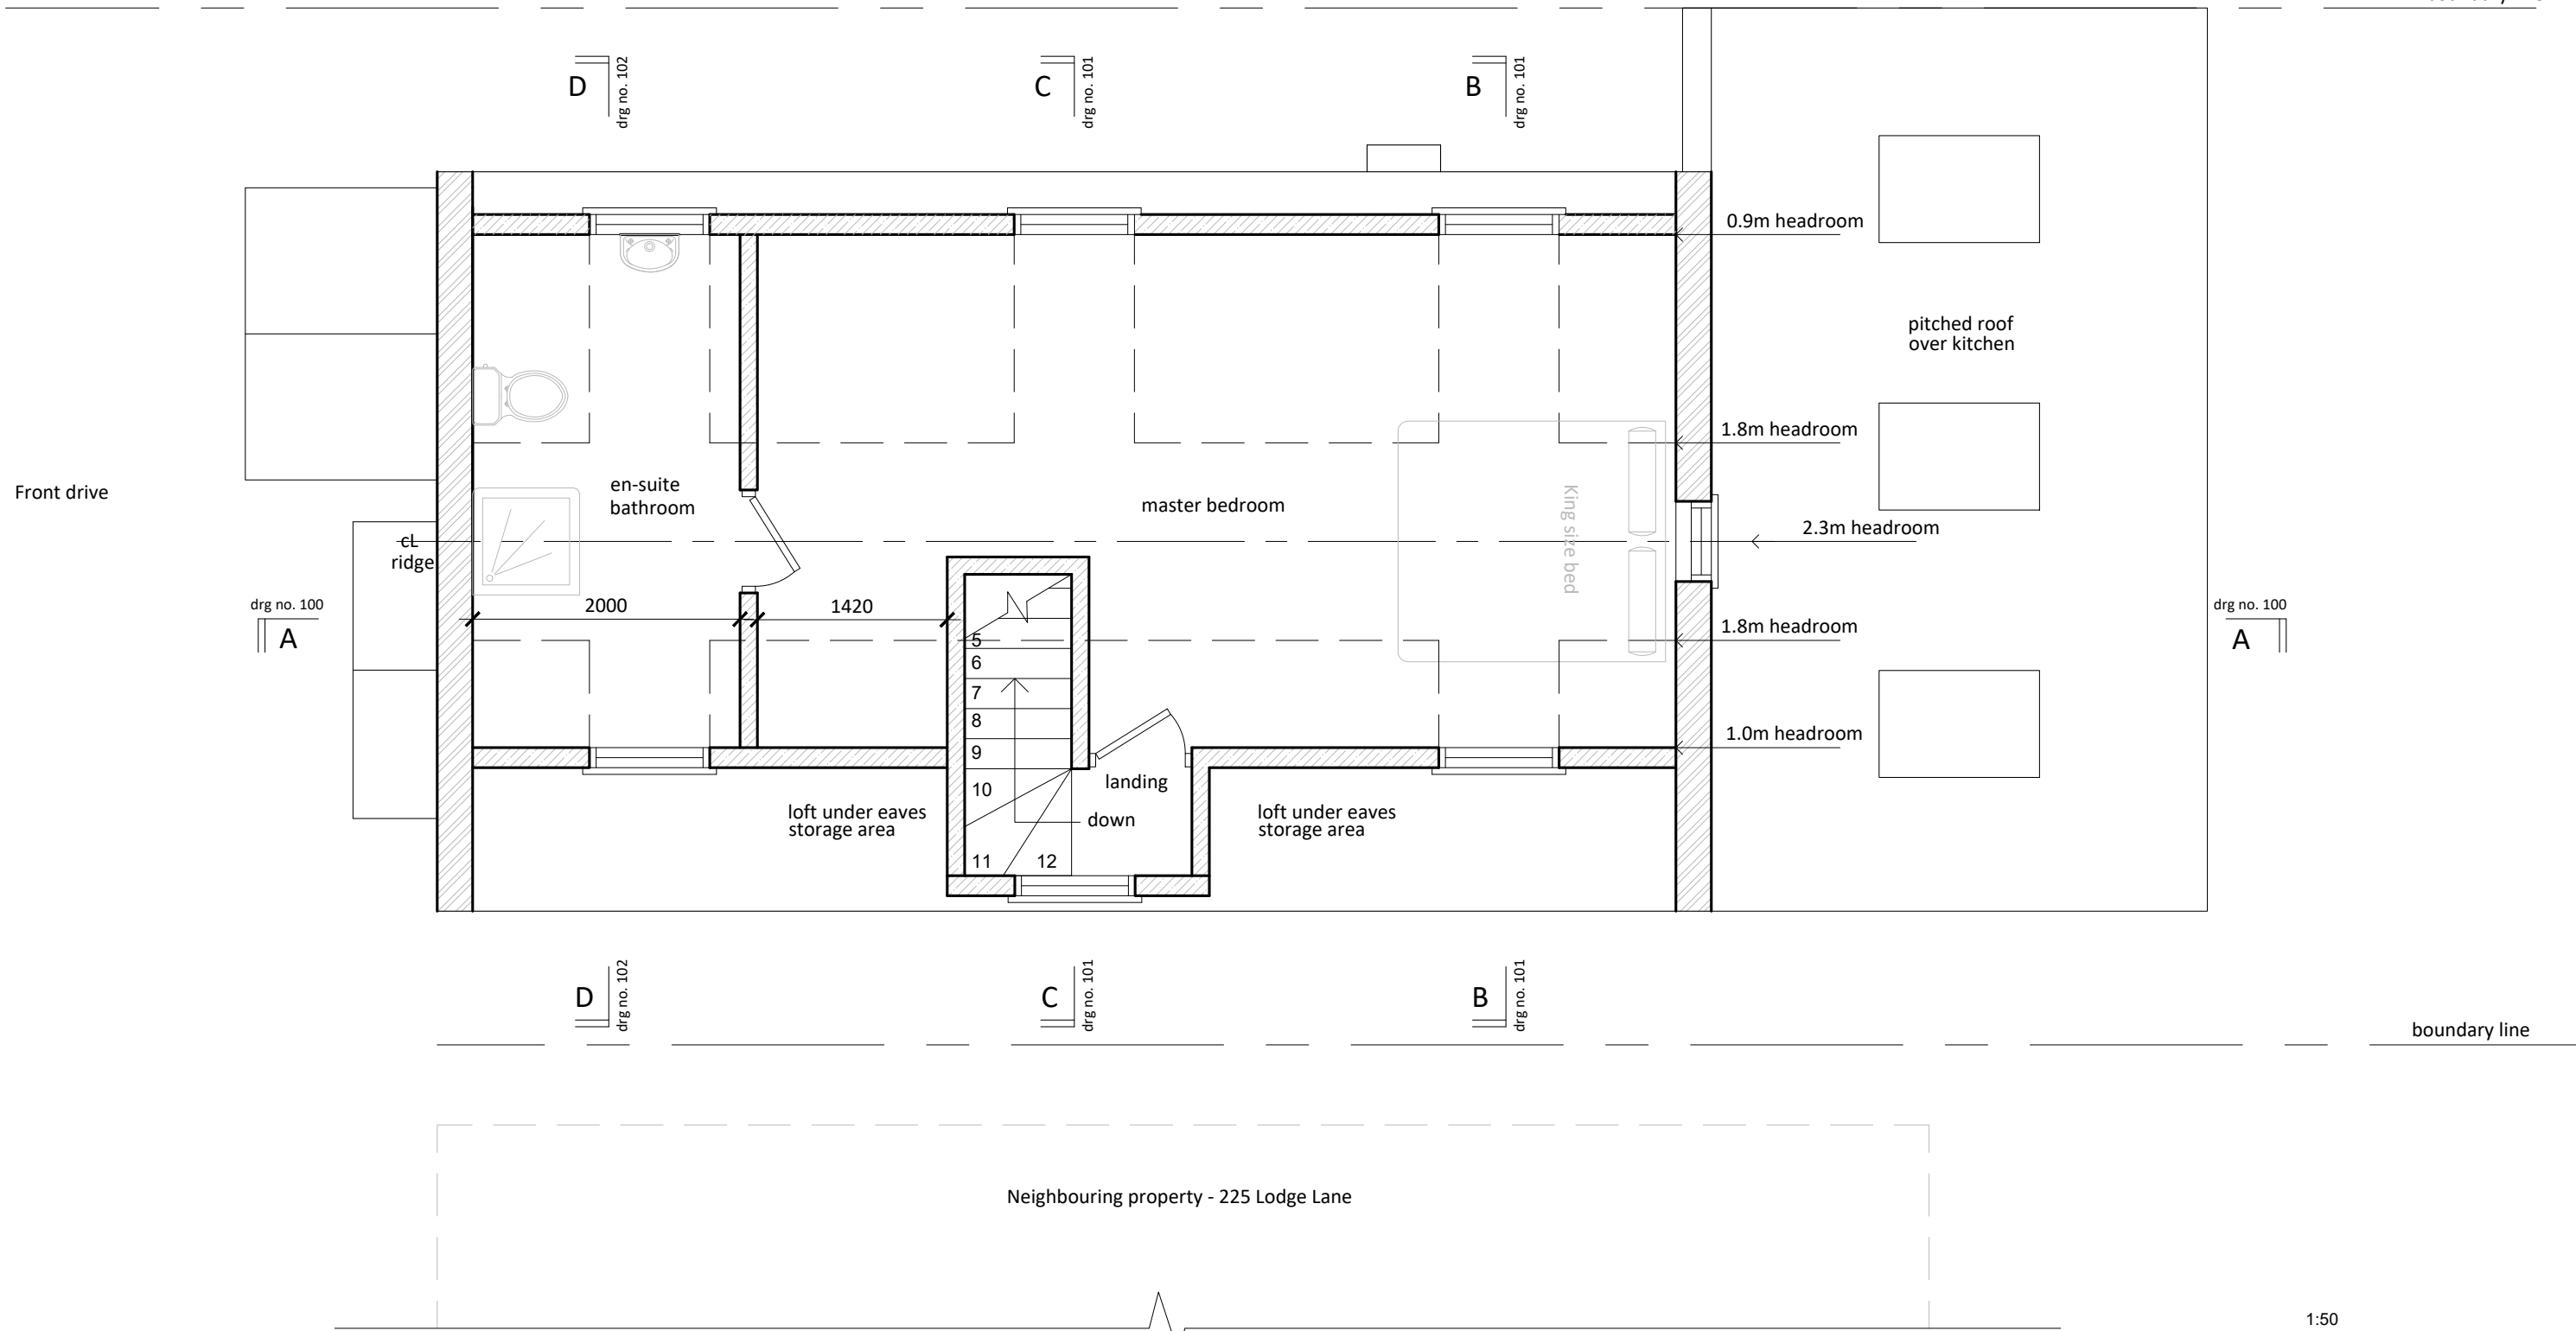

Notes.

All dimensions are in millimetres unless stated otherwise.

This drawing is to be read in conjunction with all other relevant information, specifications and schedules.

All dimensions to be checked on site prior to commencing work and any discrepancies to be advised immediately.

**FOR PLANNING APPROVAL ONLY**

Title	PROPOSED LOFT FLOOR PLAN
Client	MR. C. HEALEY 223a LODGE LANE GRAYS, THURROCK RM17 5PX

<b>Fine Line Designs</b> Architectural & Structural Design Services	
Tel: 07884133769 John.Monnoyer@outlook.com	<small>COPYRIGHT</small> NEITHER THIS DRAWING NOR ANY OF THE INFORMATION IT CONTAINS MAY BE COPIED OR COMMUNICATED TO THIRD PARTIES WITHOUT WRITTEN PERMISSION

Drawn	JWM	Checked		Approved	
Scale	1:50 @ A3	Date	NOV '23		
Drawing Number	MON-1123-094	Rev	A		