



Proposed Roof Plan @ 1:50


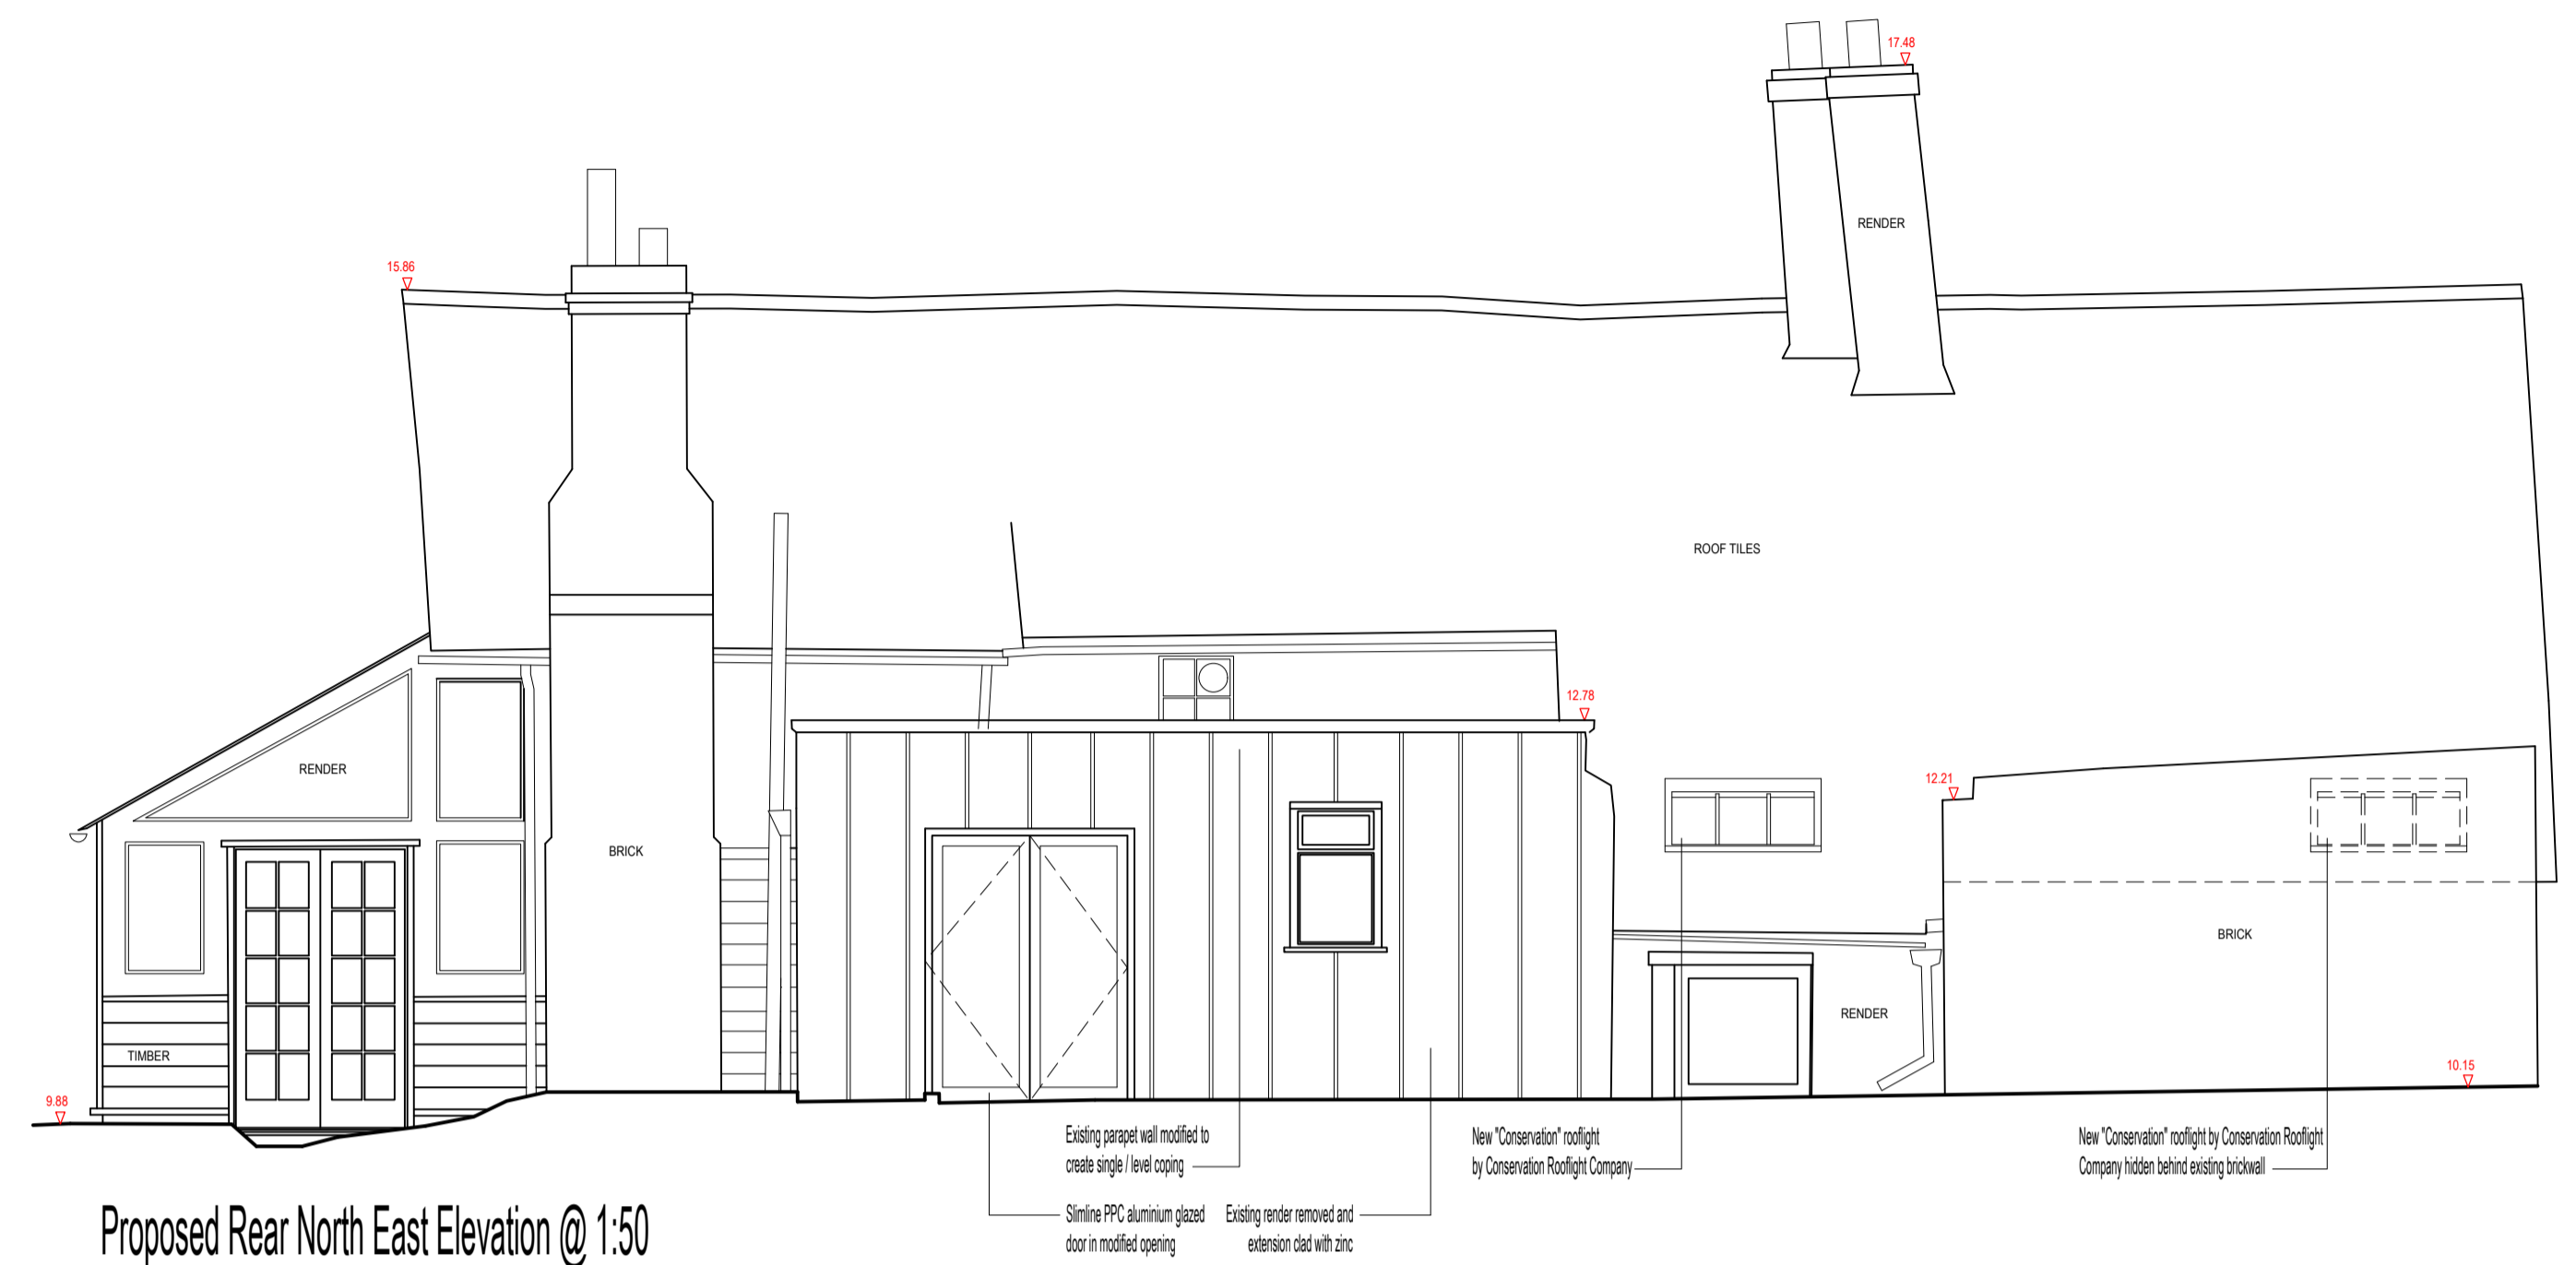


Proposed Rear North East Elevation @ 1:50

DATUM 8.000m

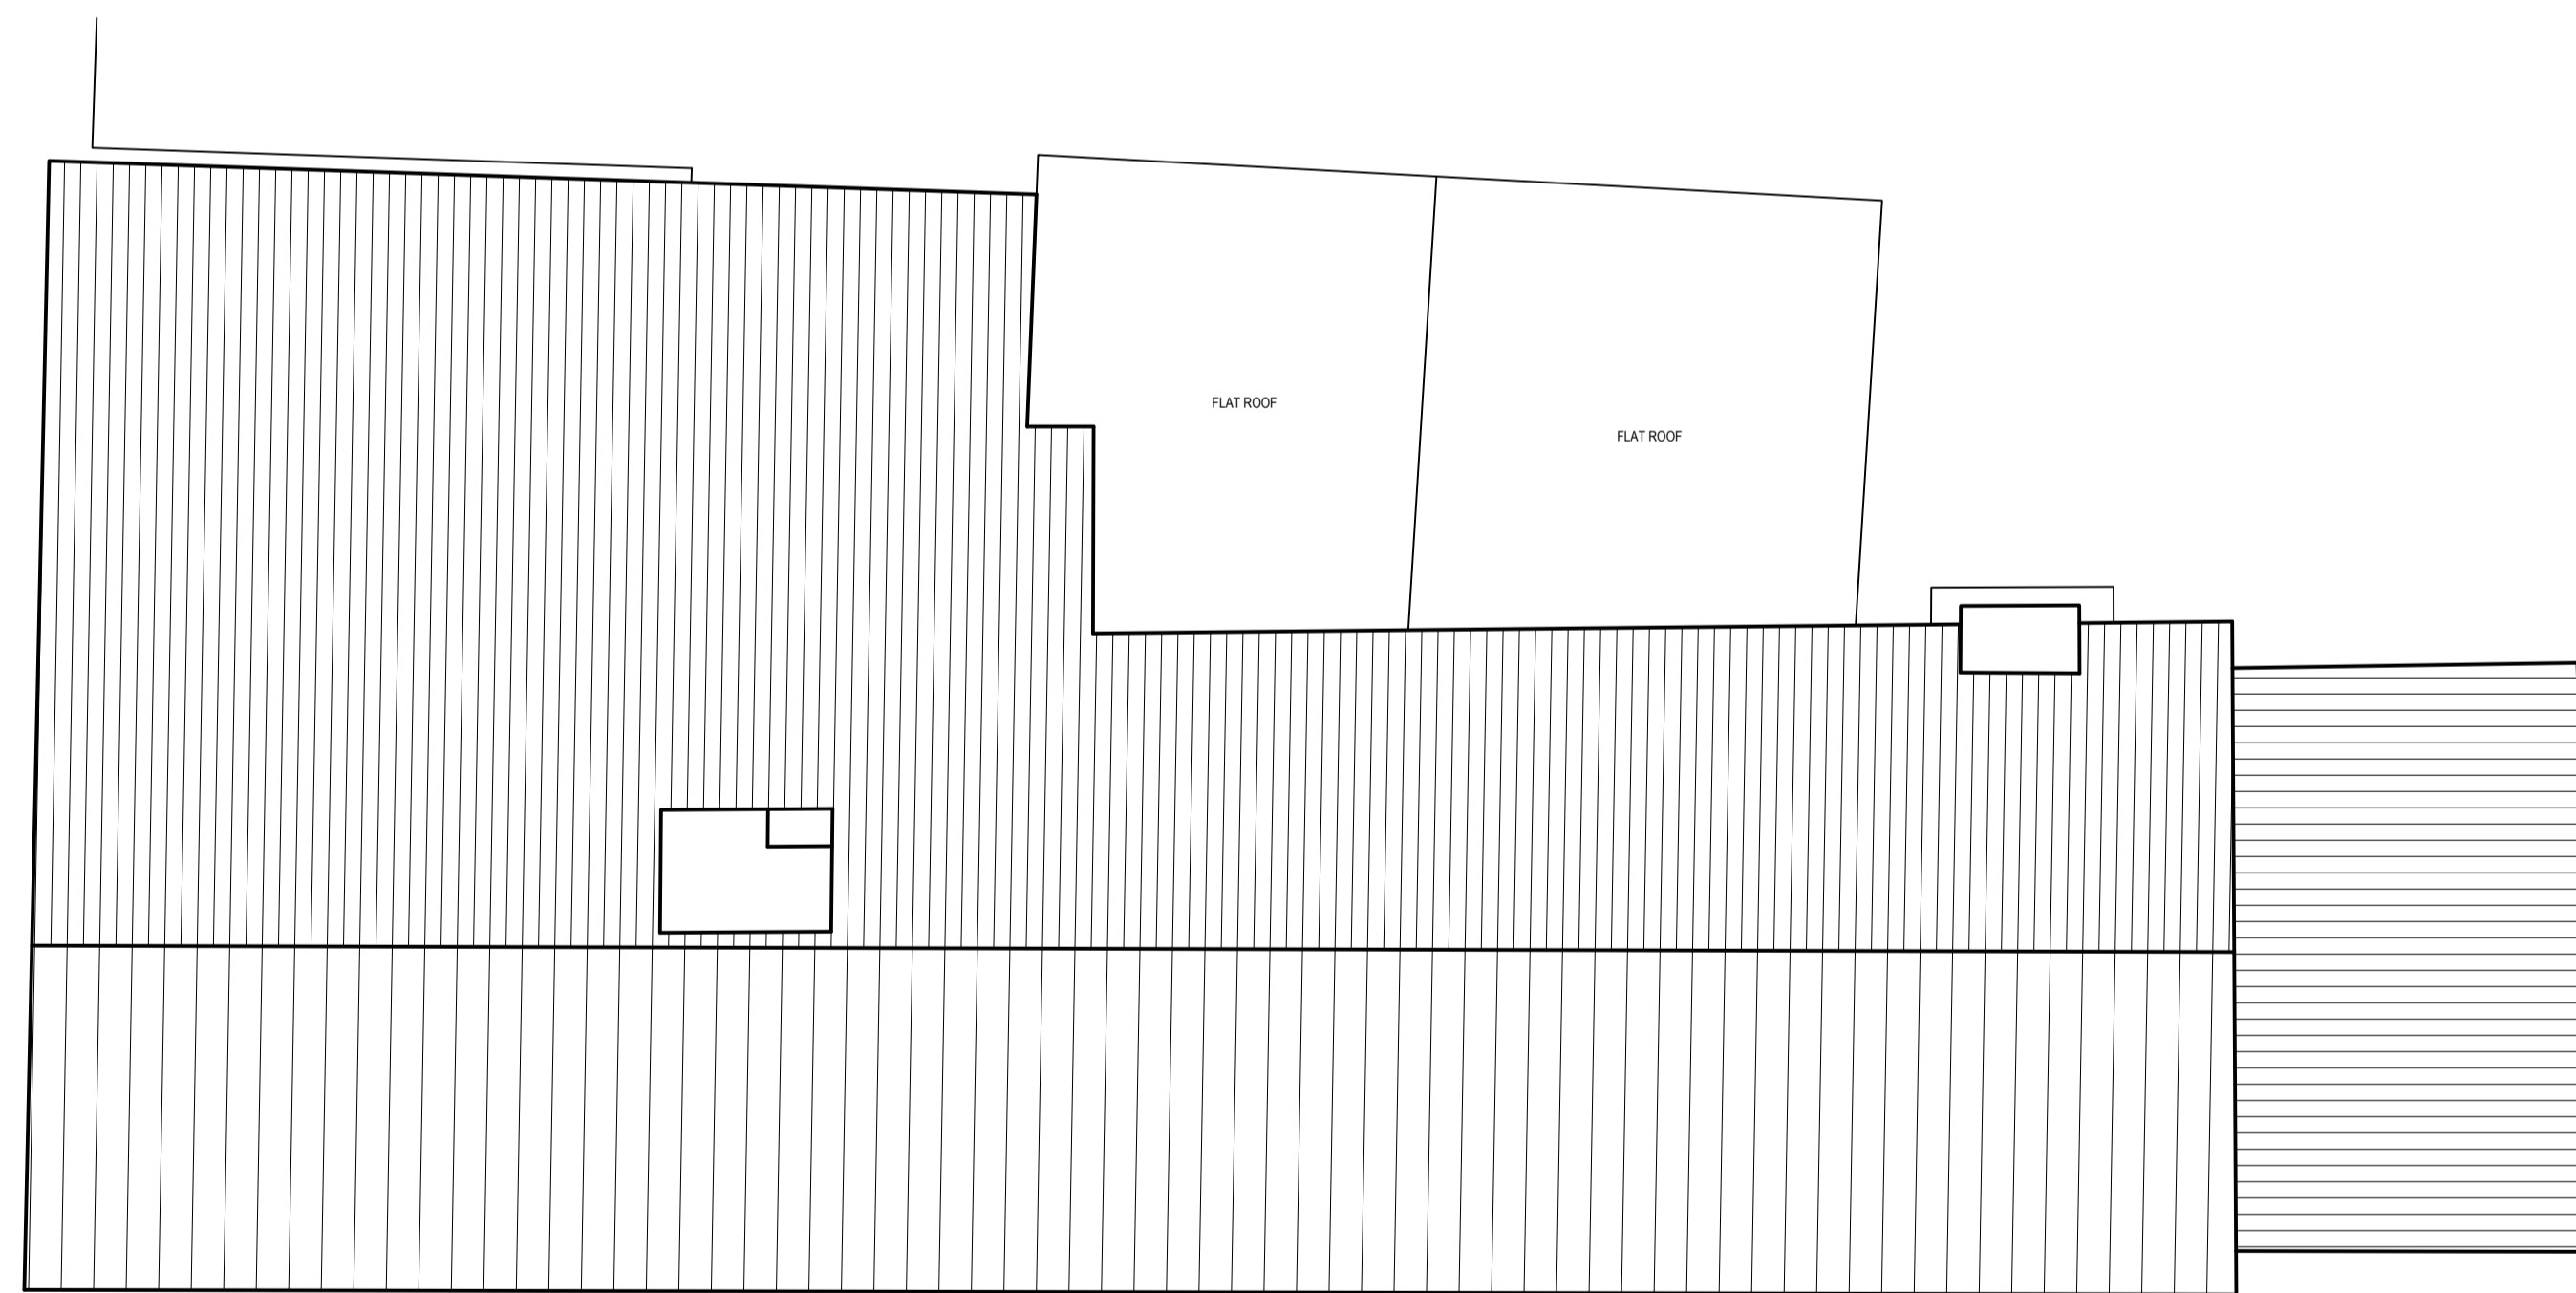

Existing Roof Plan @ 1:50

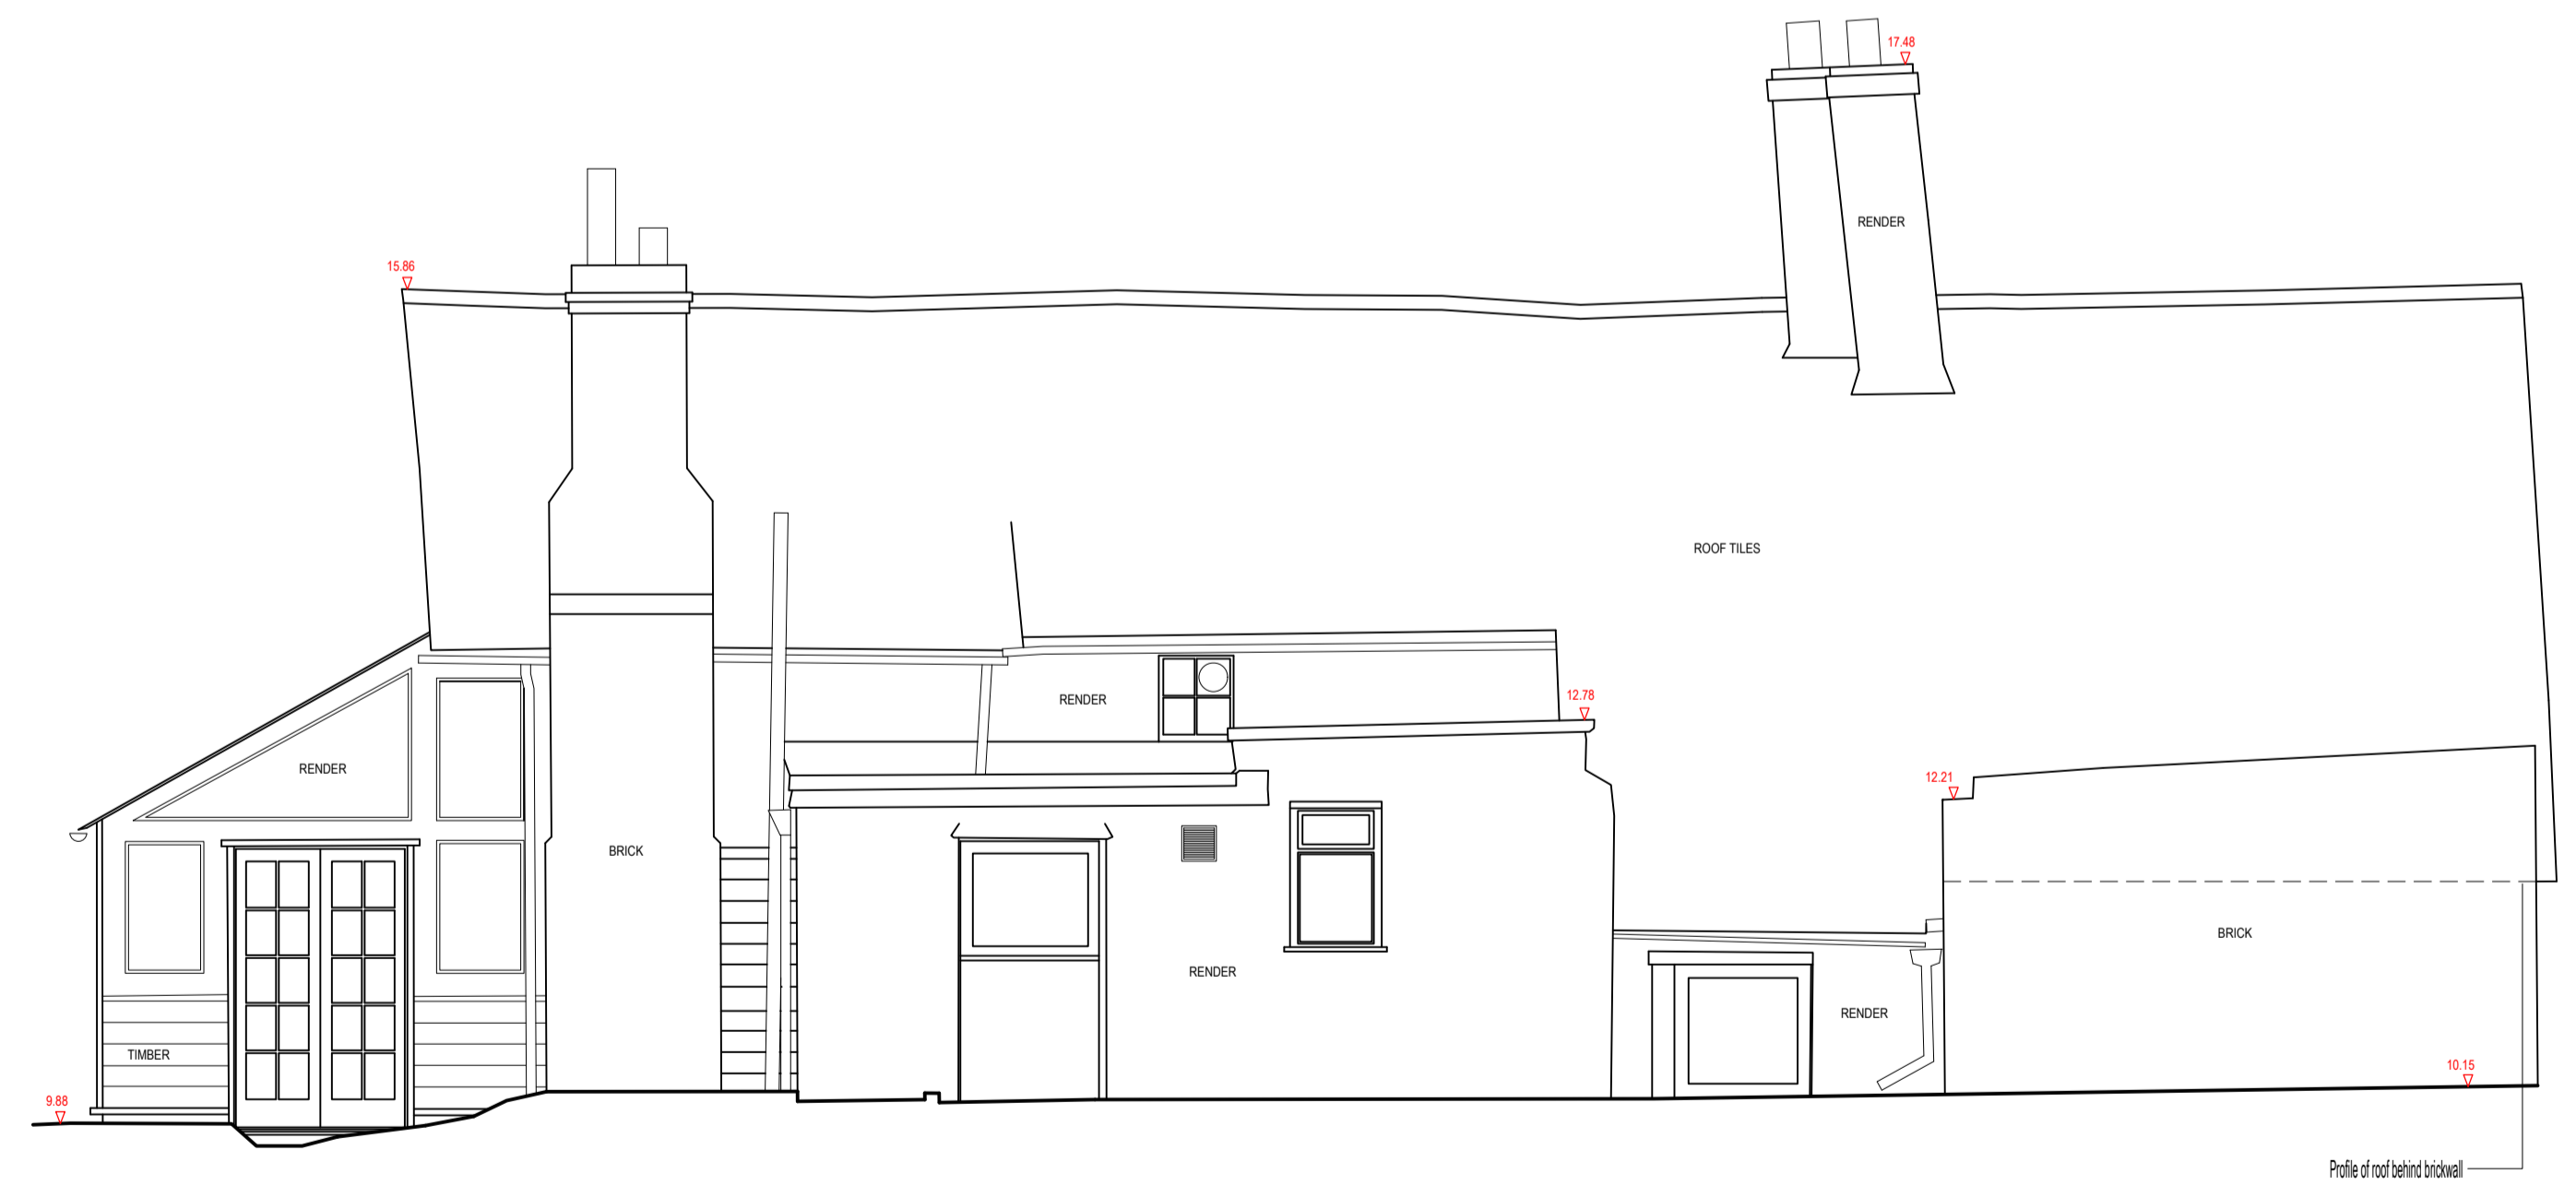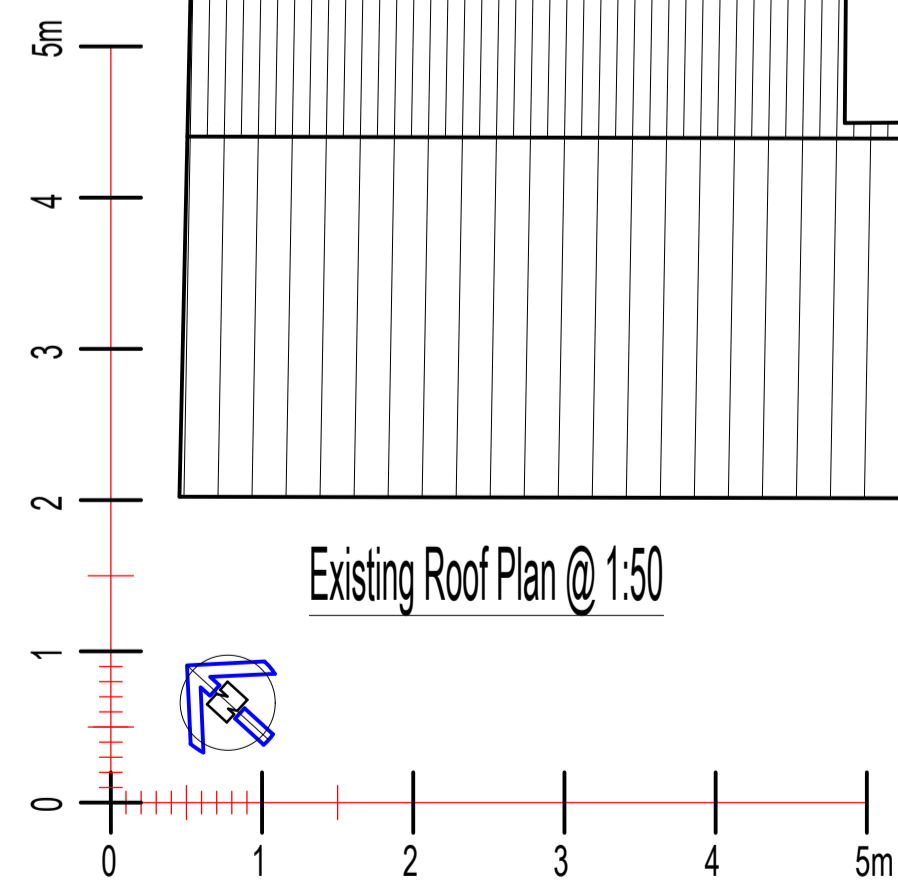

Existing Rear North East Elevation @ 1:50

DATUM 8.000m

CONTRACTORS NOTES:  
The contractor must check all dimensions on site and advise of any discrepancies

It is the contractors responsibility to ensure that all works are in compliance with the current requirements of statutory regulations: Building Regulations, British Standards etc.  
**IF IN DOUBT ASK!**

<b>Scott Associates LLP</b> m:07944878080 / david@scott-assoc.co.uk www.scott-assoc.co.uk	Client	Ed Johnson	Title	Existing + Proposed Roof Plans	Drawn By	Date
	Site	The Bell Cottage Hautwick SG11 1JQ		+ Rear Elevations		Oct. 2023
	Drawing No.	22336-101	Rev	-	Scale	As noted
	Sheet size	A1				

© This drawing is the copyright of Scott Associates LLP and shall not be reproduced without permission. No part of this drawing may be reproduced, stored in a retrieval system or transmitted in any form or by any means without the prior permission of Scott Associates LLP.