


Site Location Plan @ 1:1250

© Crown Copyright and database rights 2020 OS Licence no. 100059809

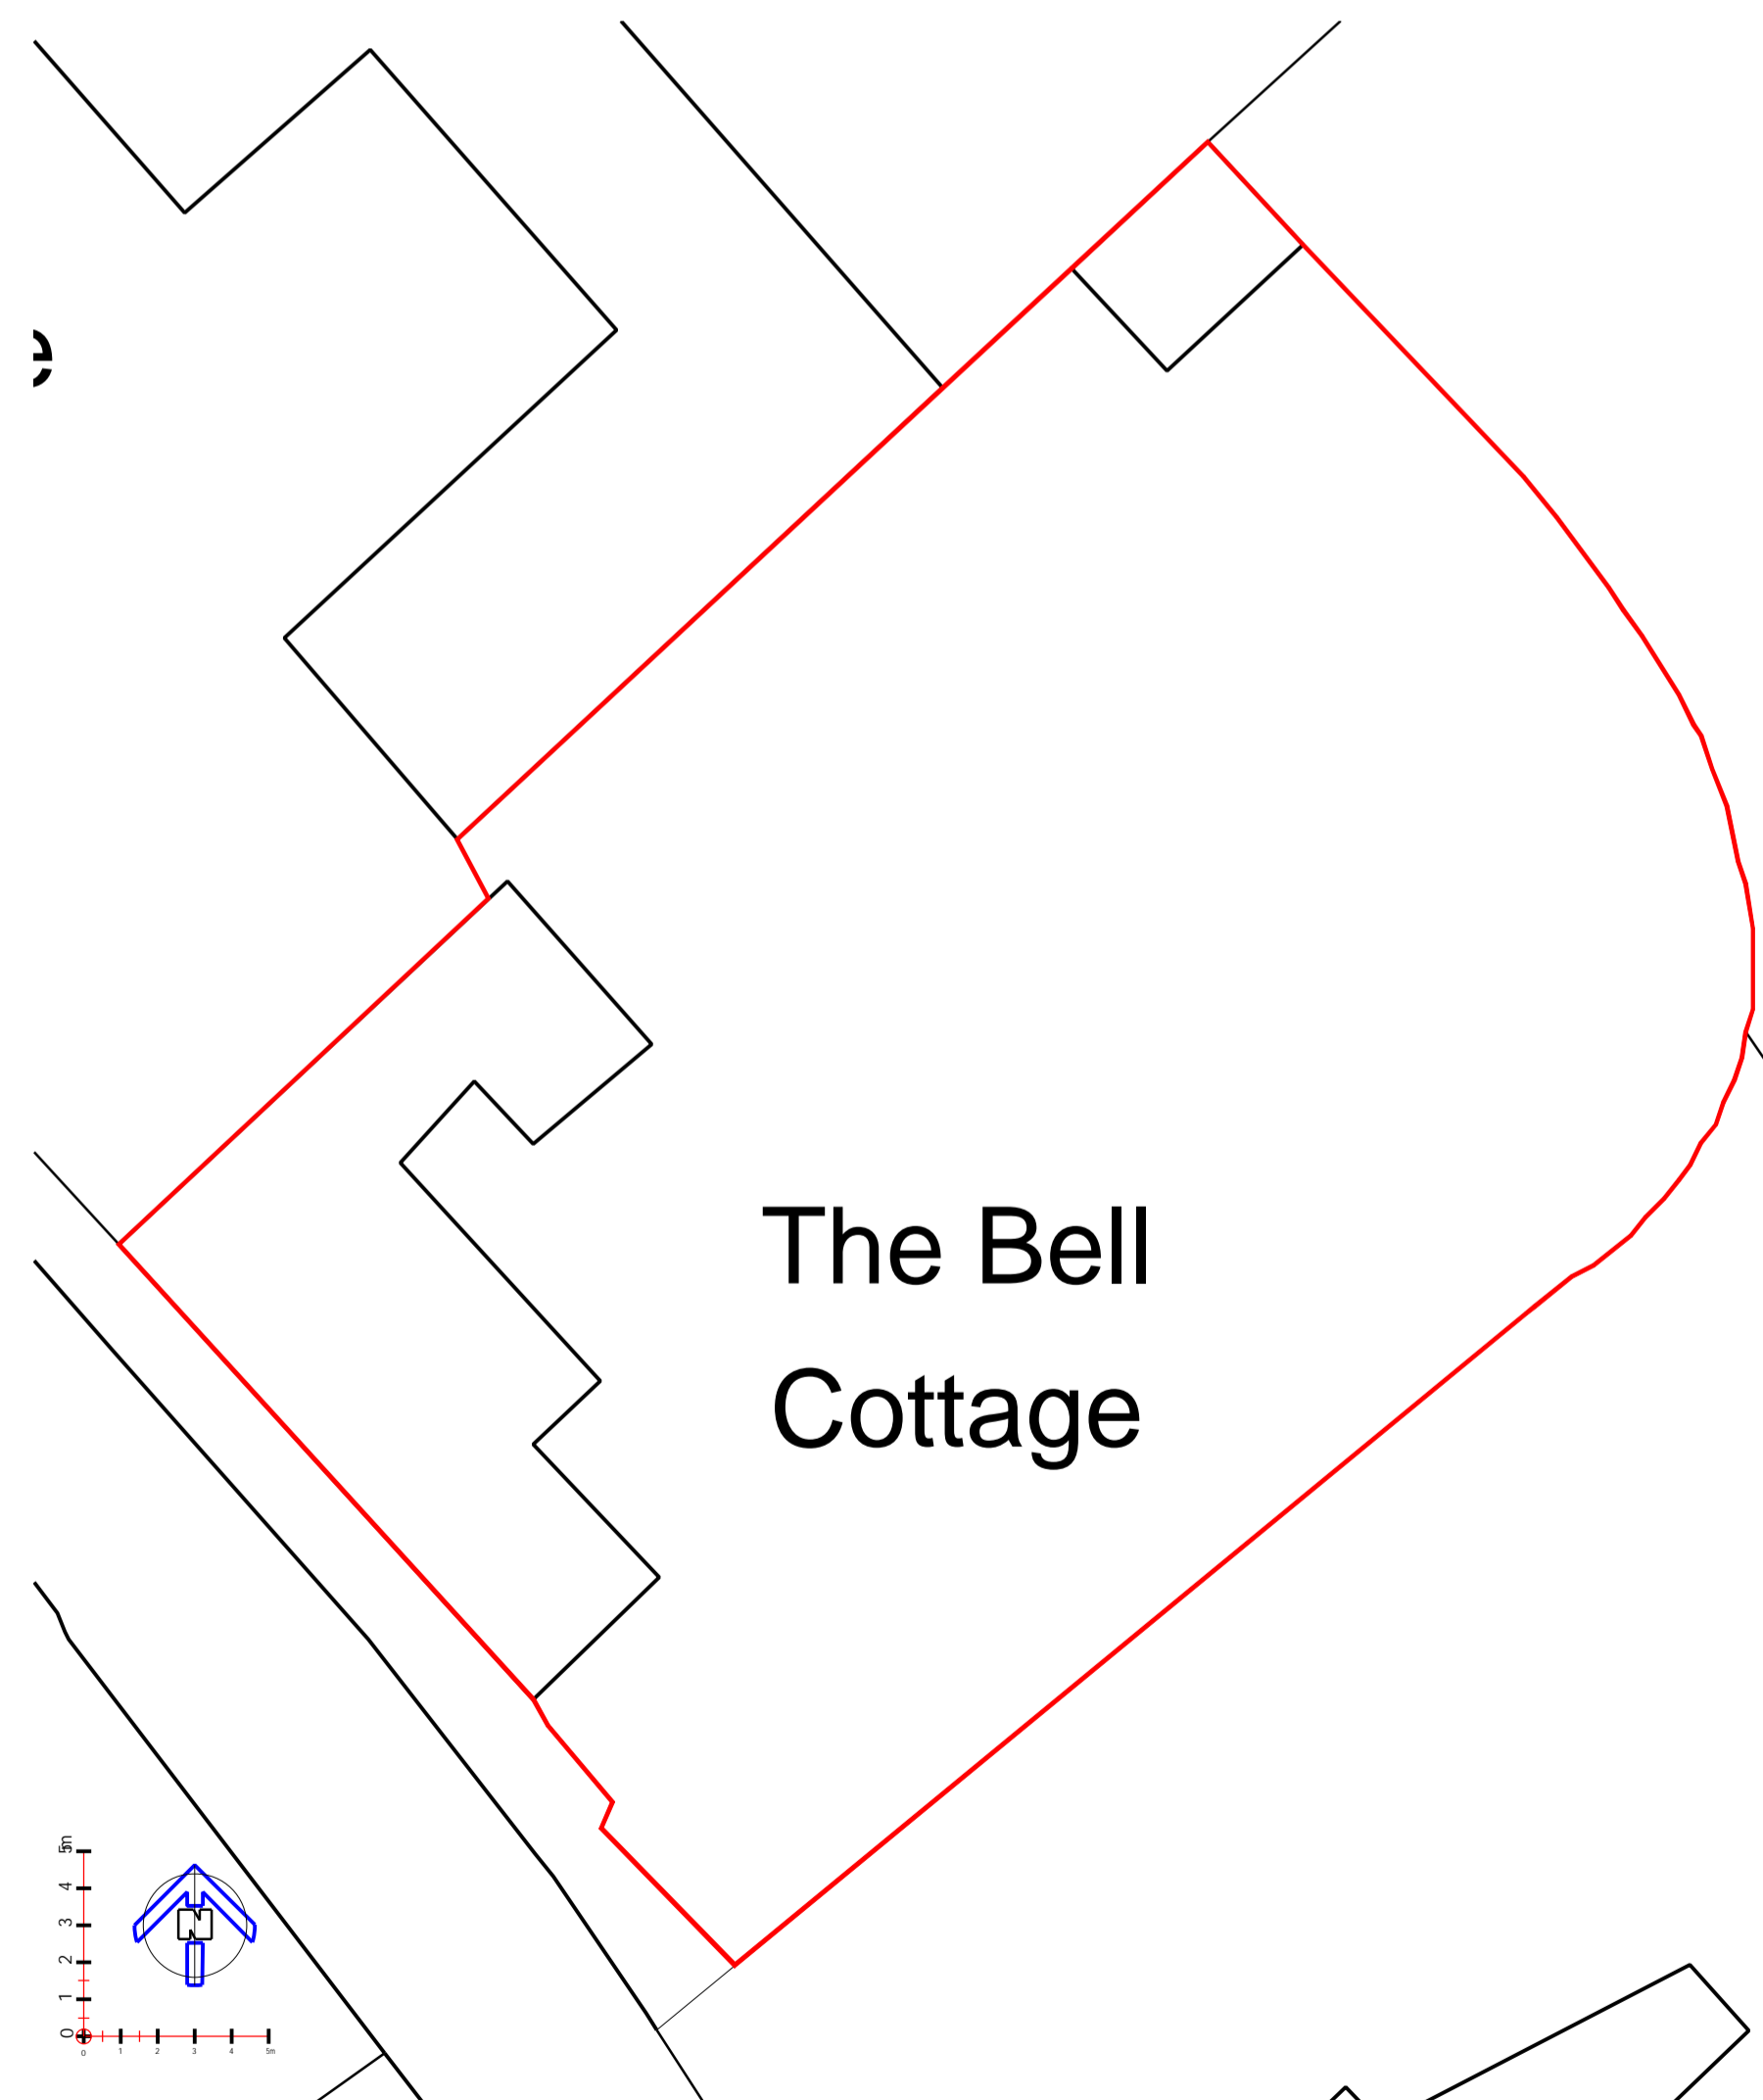


Block Plan As Existing + Proposed @ 1:200

© Crown Copyright and database rights 2020 OS Licence no. 100059809

Note:

First Floor Omitted As No Works Proposed

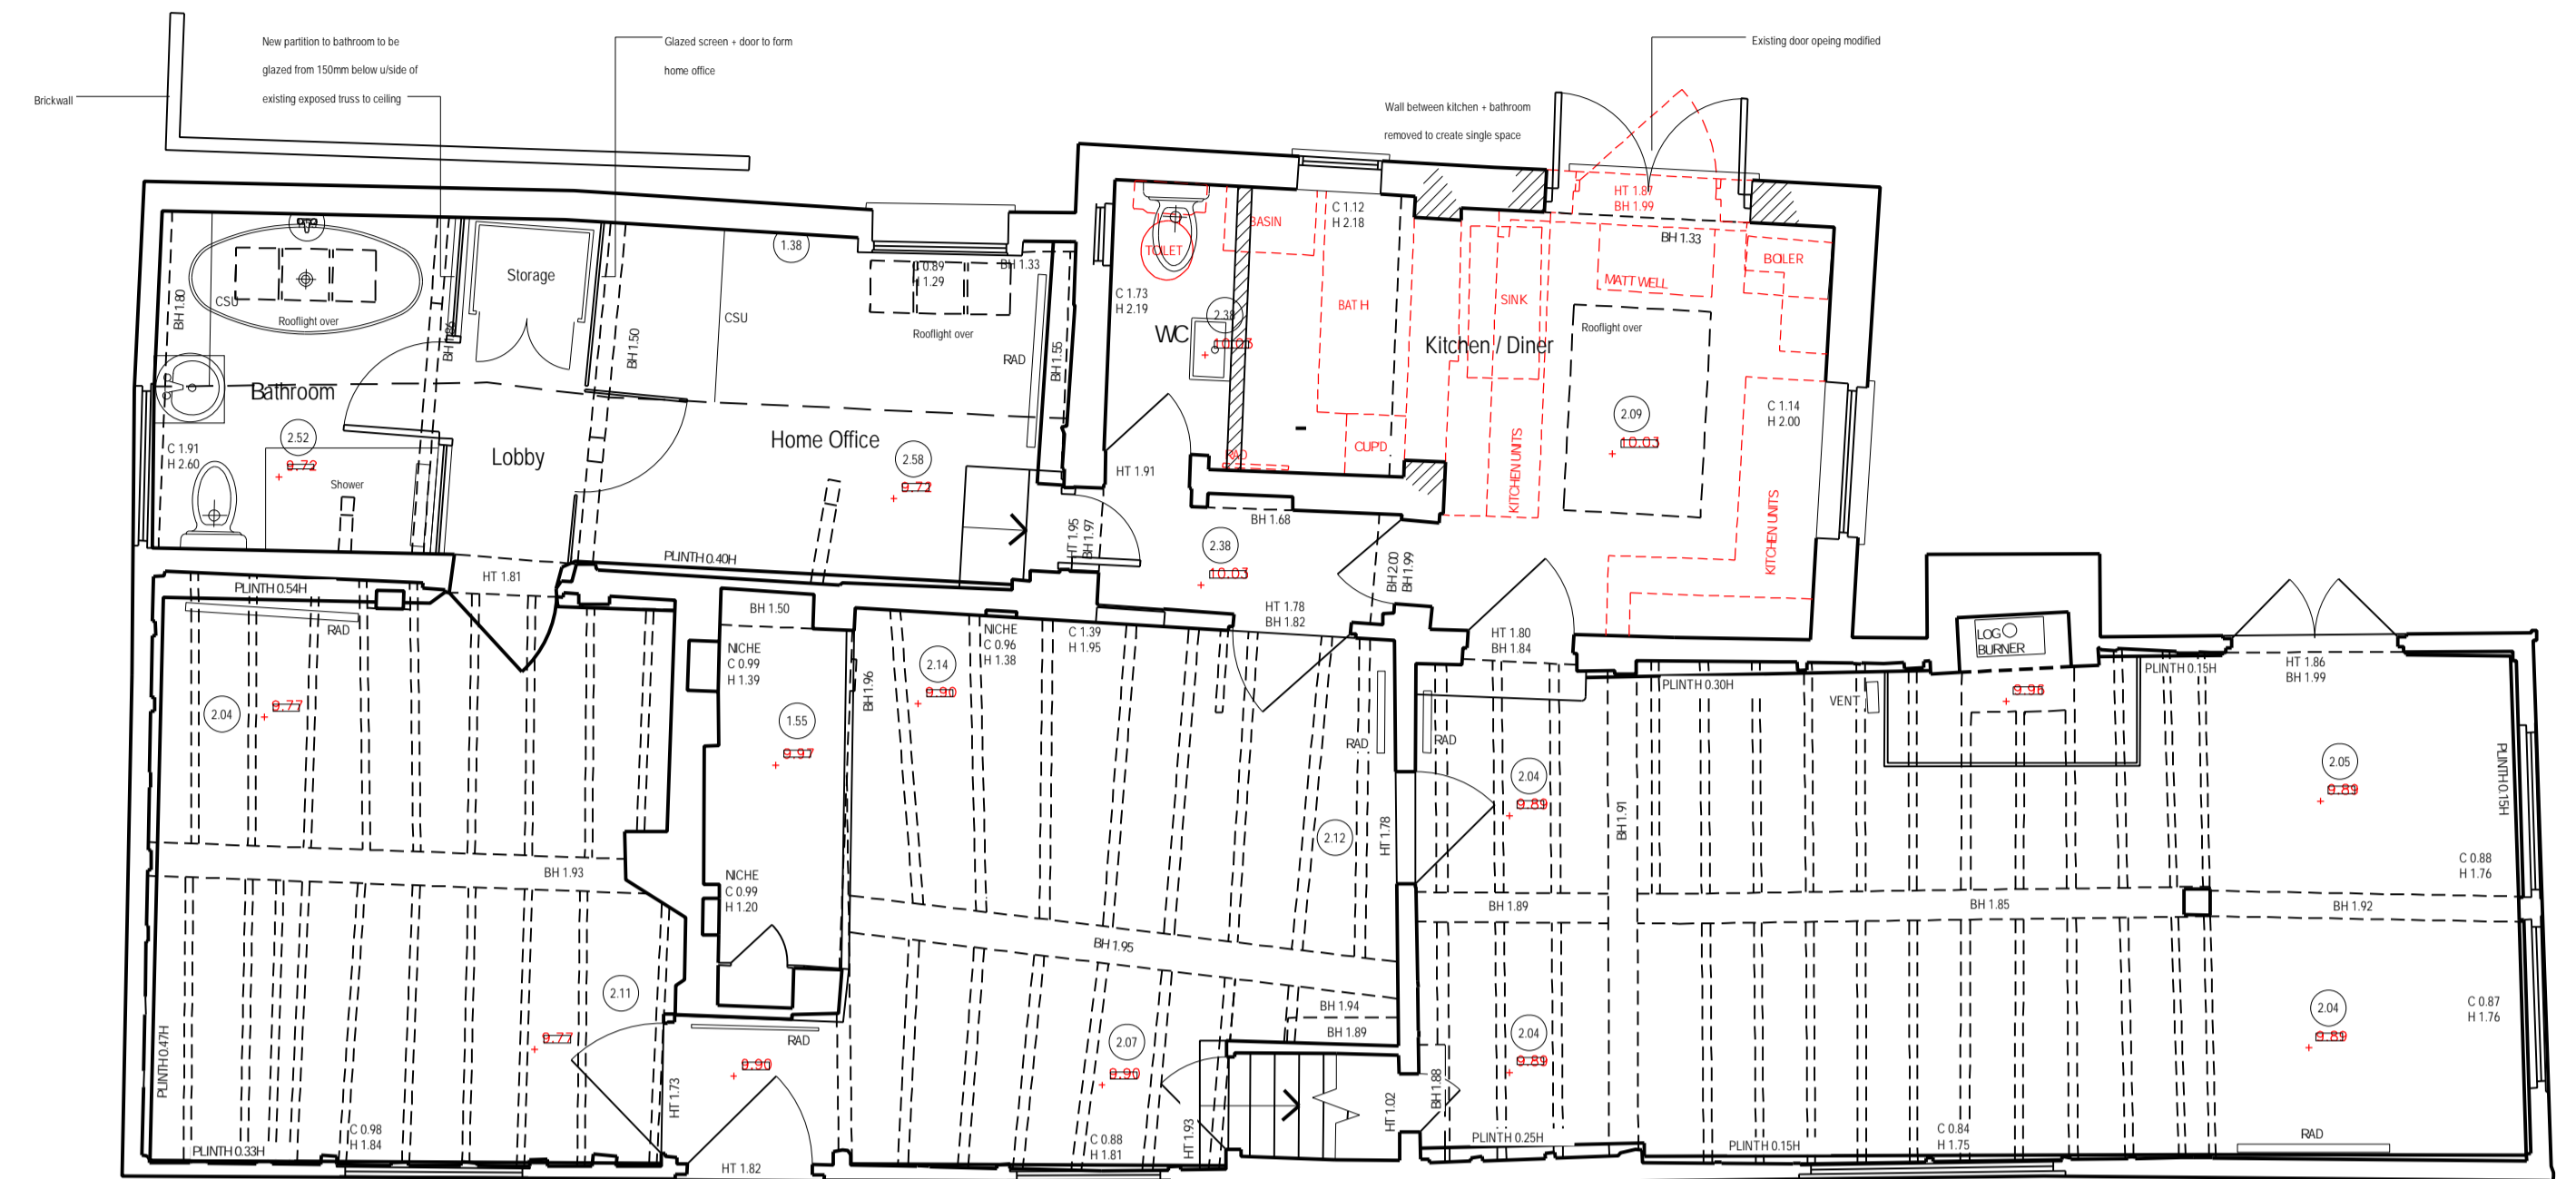

Proposed Ground Floor Plan @ 1:50



Existing Ground Floor Plan @ 1:50

Note: No visible works proposed to front elevation

CONTRACTORS NOTES:
The contractor must check all dimensions on site and advise of any discrepancies

It is the contractor's responsibility to ensure that all works are in compliance with the current requirements of statutory regulations: Building Regulations, British Standards etc.

IF IN DOUBT ASK!

Scott Associates LLP
m:07944878080 / david@scott-assoc.co.uk
www.scott-assoc.co.uk

Client: [Redacted]
Site: The Bell Cottage Haultwick SG11 1JQ

Title: Site Location + Block Plans
Existing + Proposed Ground Floor Plans

Drawn By: [Redacted]
Date: Oct. 2023
Drawing No: 22336-100
Rev: A
Scale: As noted
Sheet size: A1

© This drawing is the copyright of Scott Associates LLP and shall not be reproduced without permission. No part of this drawing may be reproduced, stored in a retrieval system or transmitted in any form or by any means without the prior permission of Scott Associates LLP.