

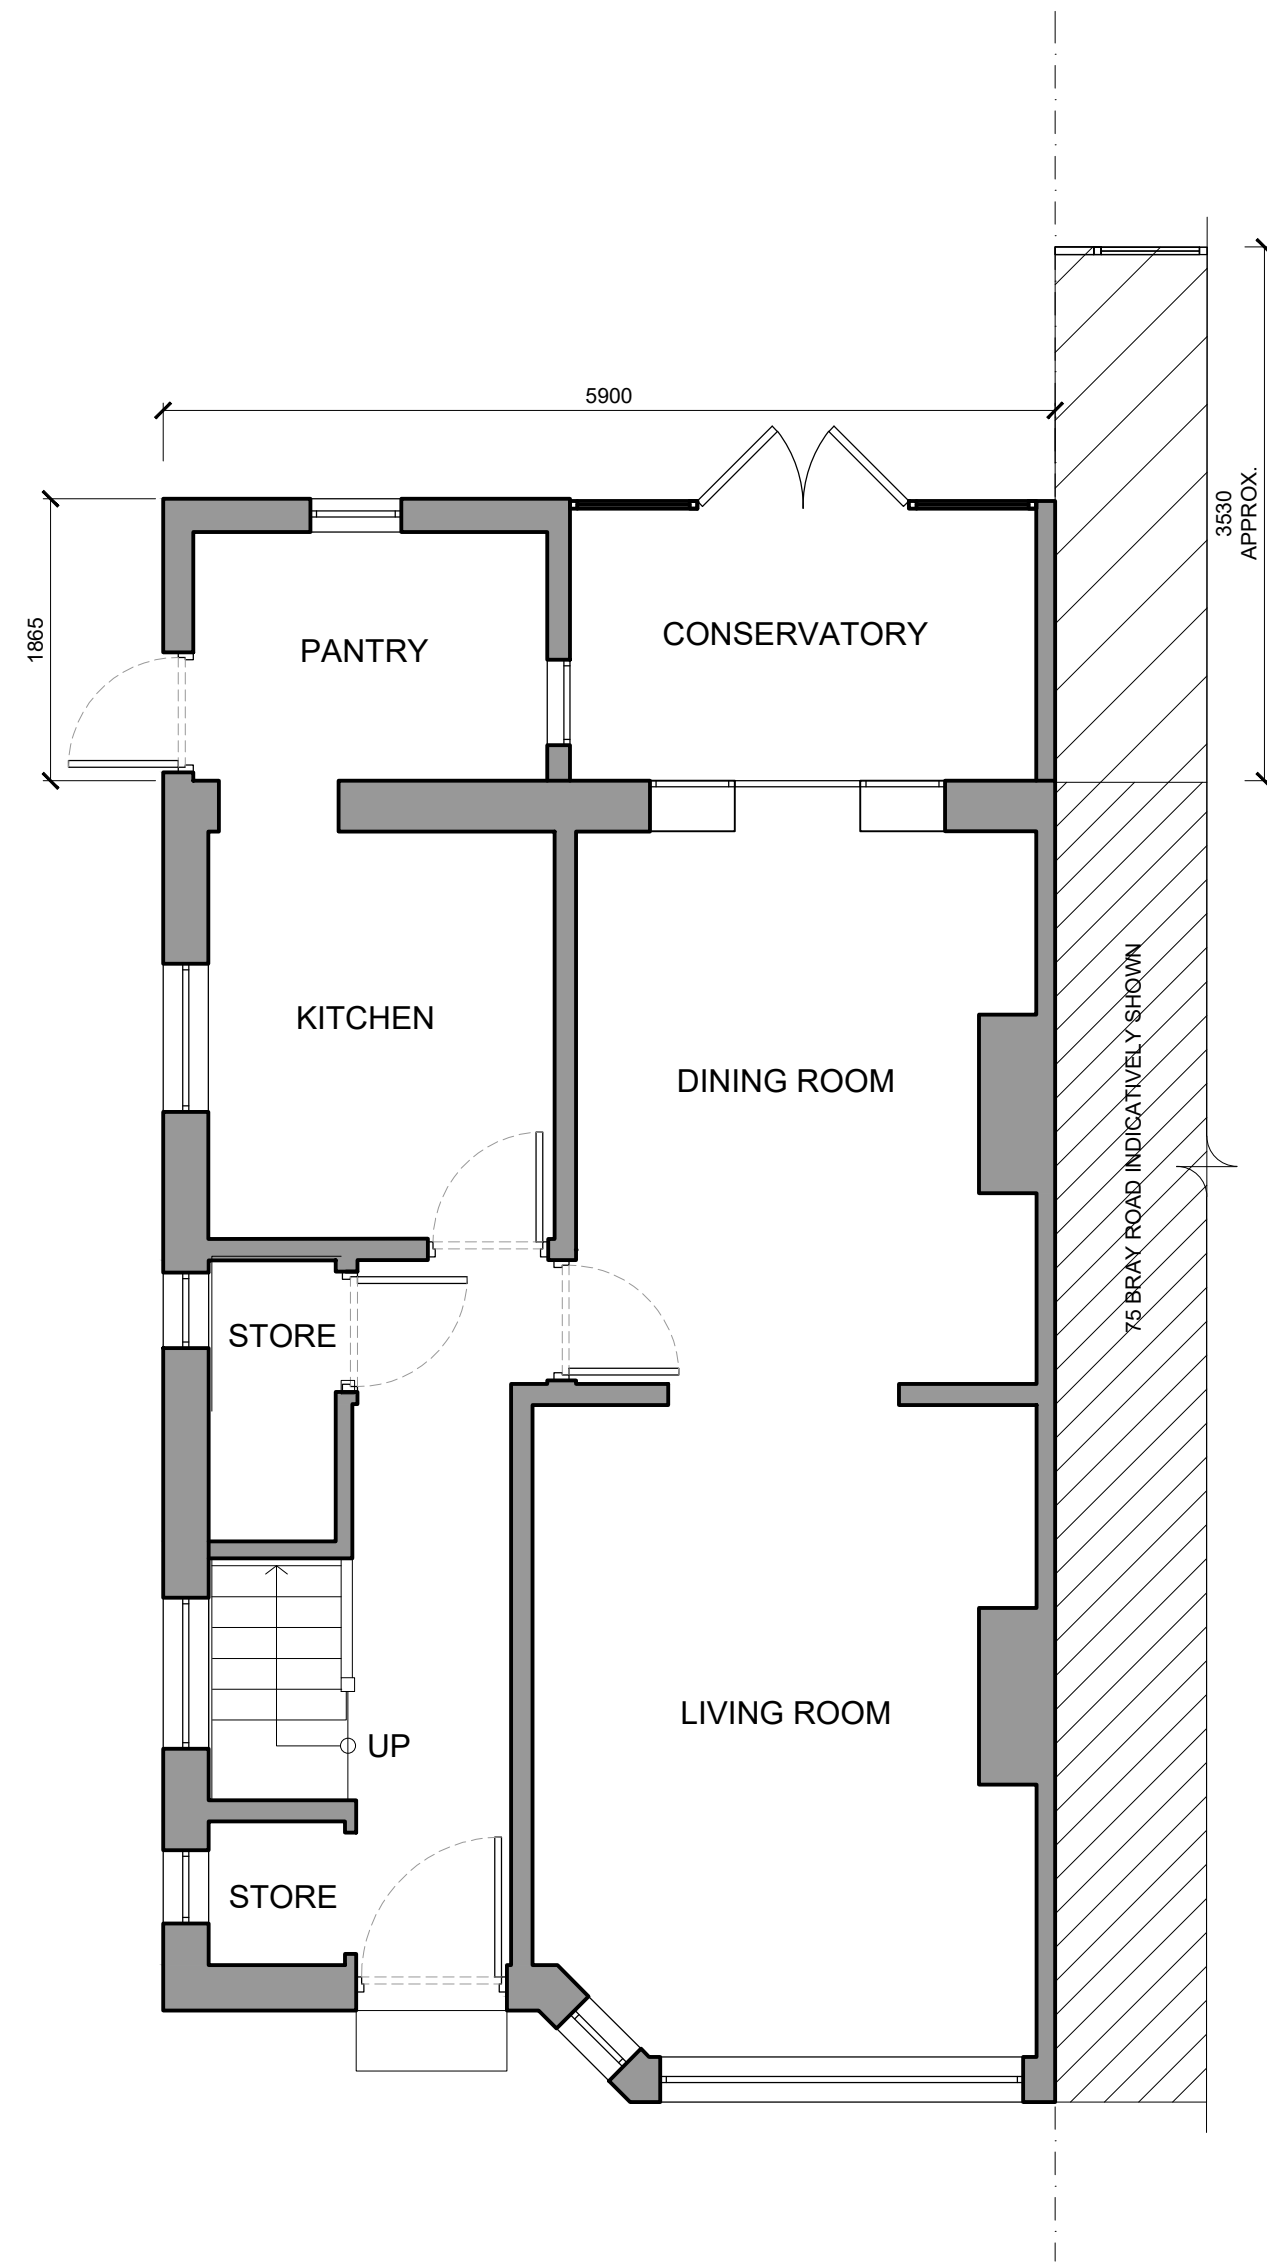



LEGEND		
EXISTING WALL	NEW STUD PARTITION WALL	INDICATIVE 75 BRAY ROAD

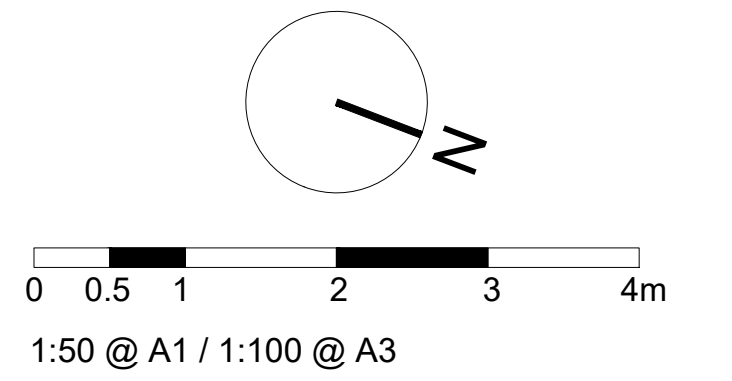


**01** EXISTING GROUND FLOOR PLAN  
SCALE 1:50

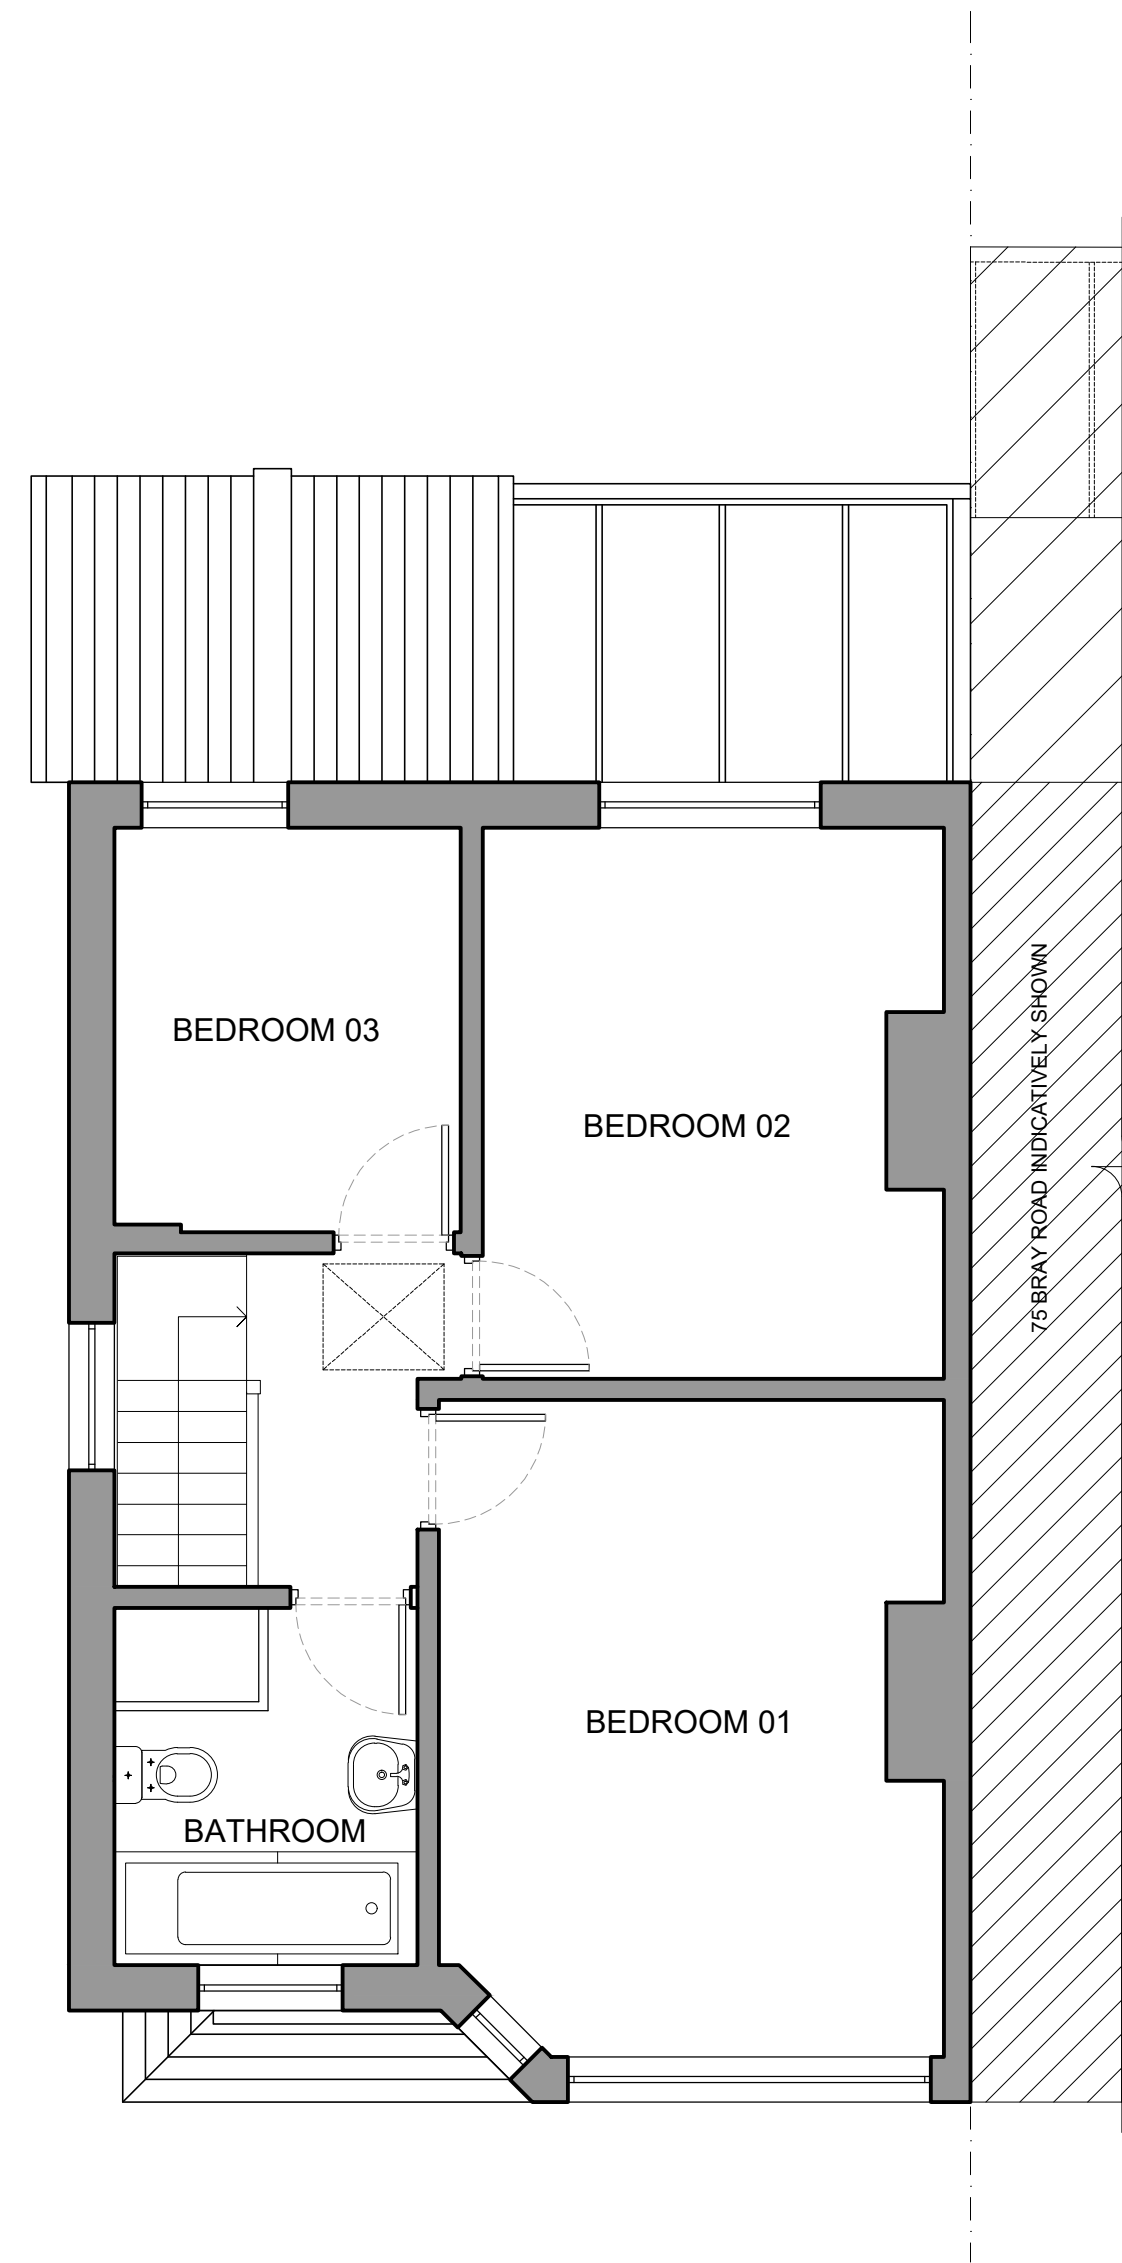

**02** EXISTING FIRST FLOOR PLAN  
SCALE 1:50

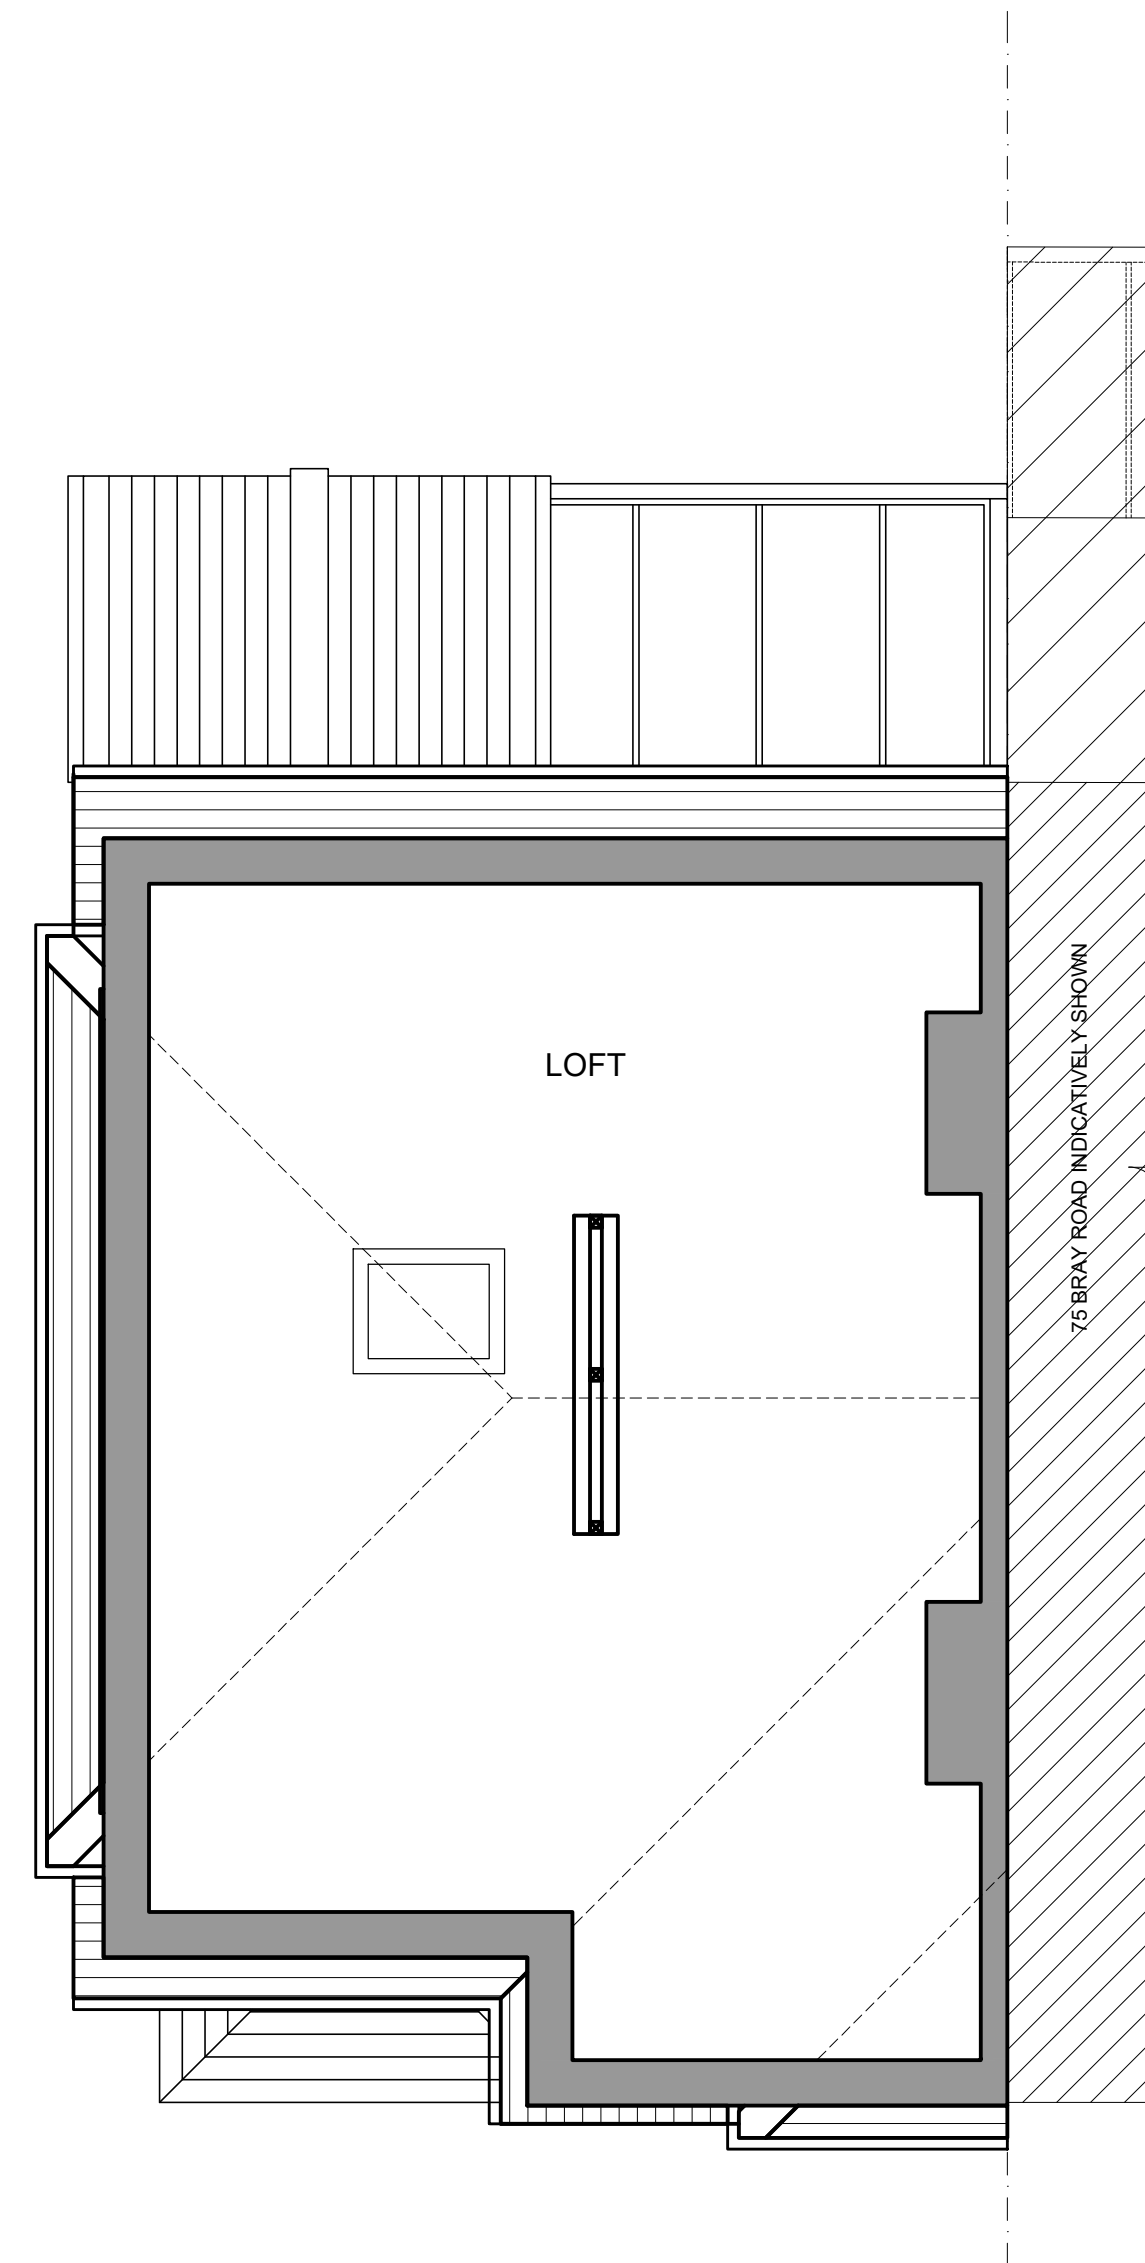

**03** EXISTING SECOND FLOOR PLAN  
SCALE 1:50

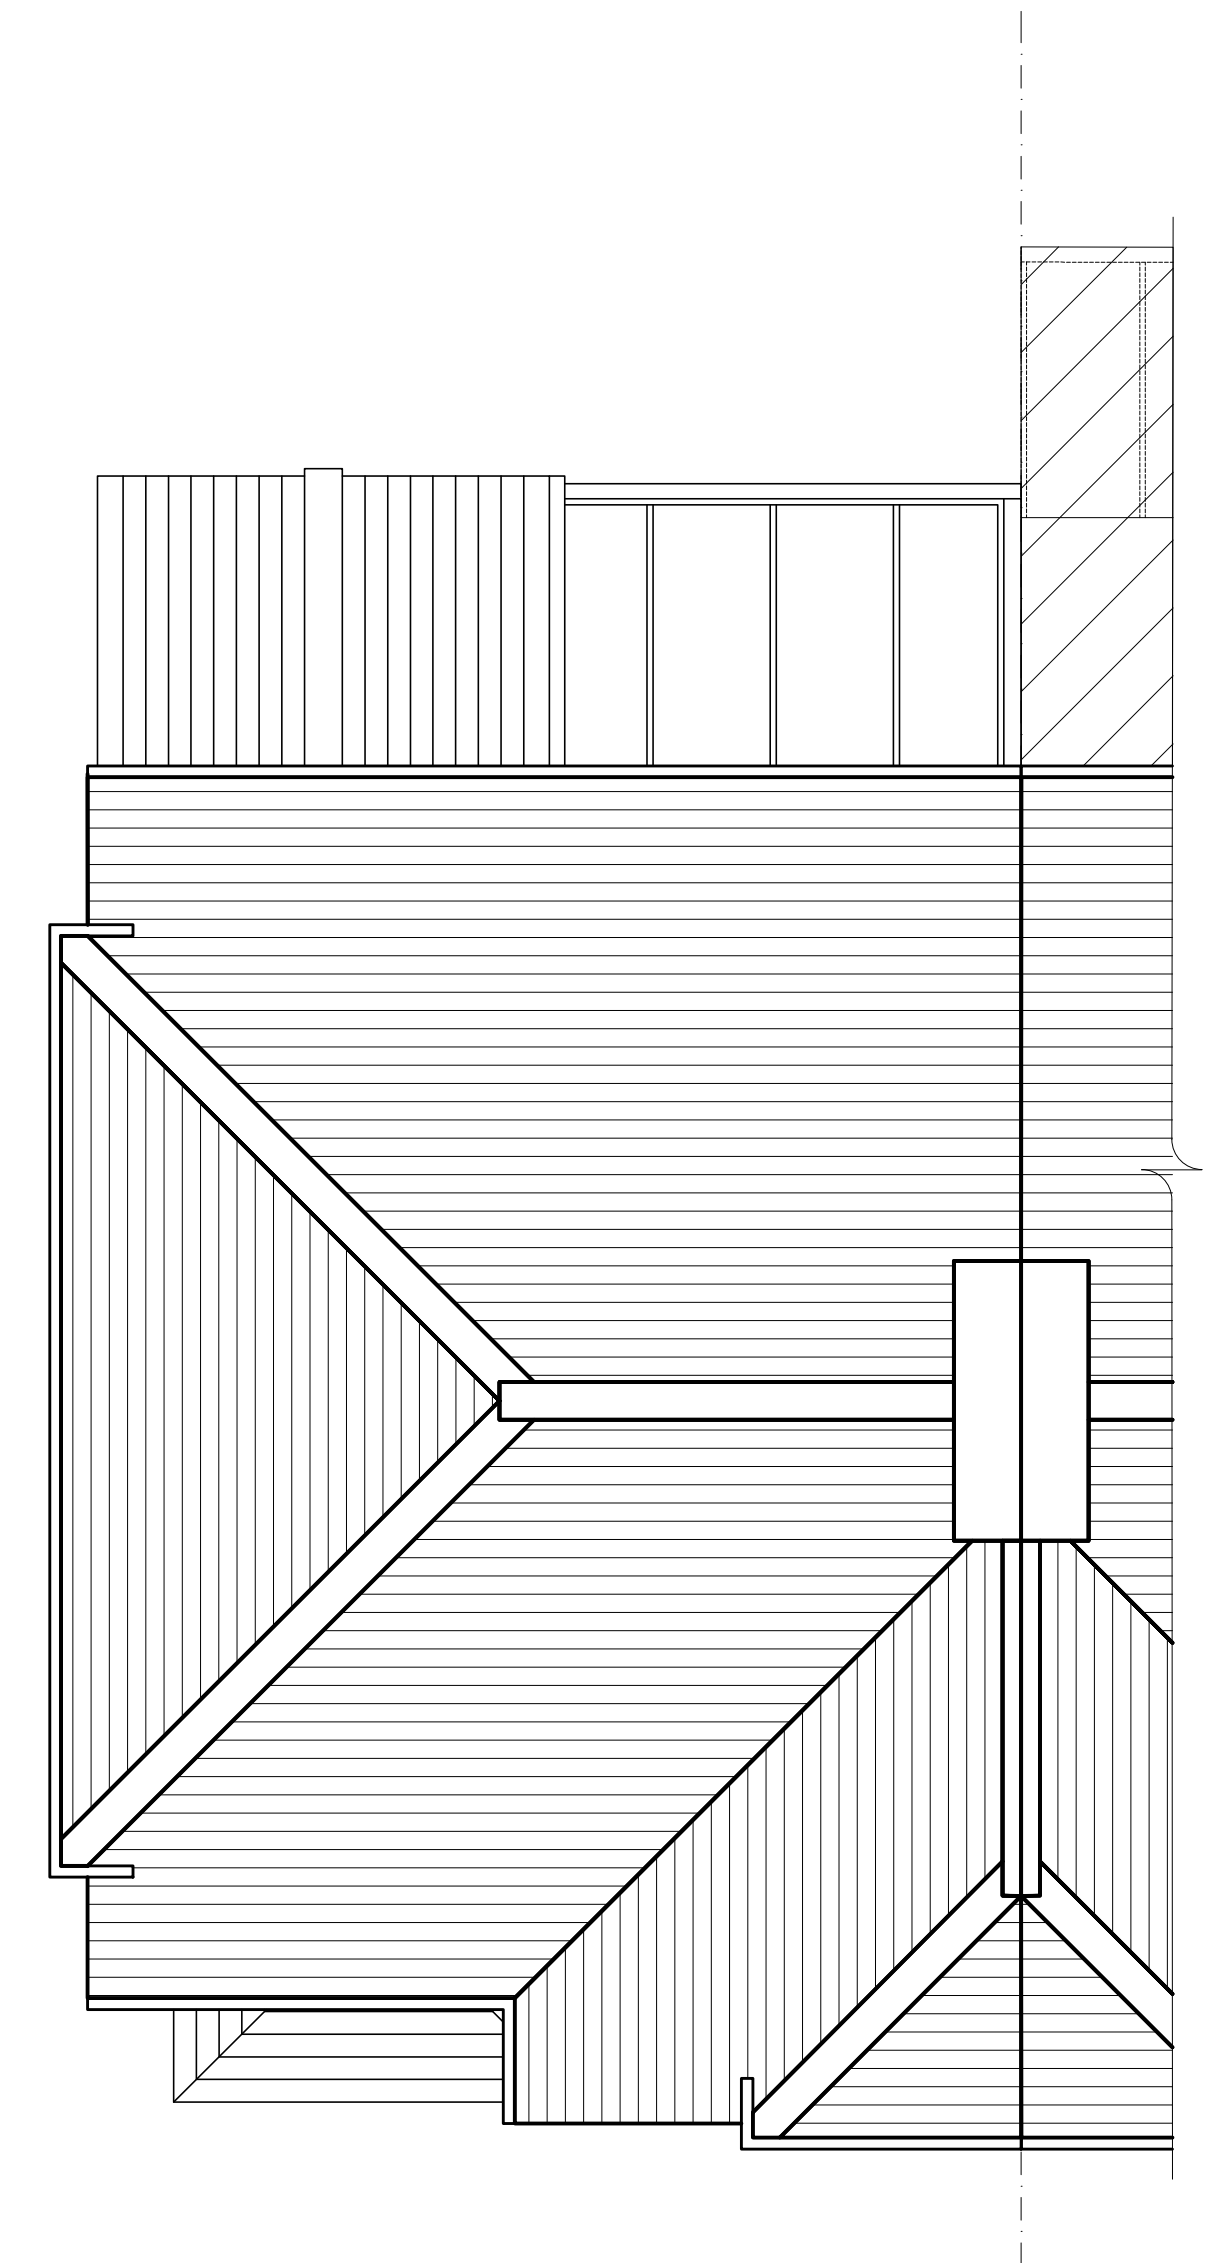

**04** EXISTING ROOF FLOOR PLAN  
SCALE 1:50

**PLANNING**

NOTES  
DO NOT SCALE FROM THIS DRAWING. ALL DIMENSIONS ARE TO BE CHECKED ON SITE PRIOR TO MANUFACTURE/CONSTRUCTION. ANY DISCREPANCIES ARE TO BE RELAYED TO THE ARCHITECT IMMEDIATELY.

REV	DATE	COMMENT
/	03/03/2024	PLANNING APPLICATION

REV	DATE	COMMENT

DRAWING PREPARED BY  
PETER COLEMAN ARCHITECT RIBA

CLIENT  
**SANSOM**

PROJECT NUMBER  
**73**

PROJECT  
**BRAY ROAD**

DRAWING TITLE  
**EXISTING PLANS**

FIRST ISSUE	SCALE	SHEET SIZE
03/03/2024	1:50	A1

DRAWING NUMBER	REV
100	/