

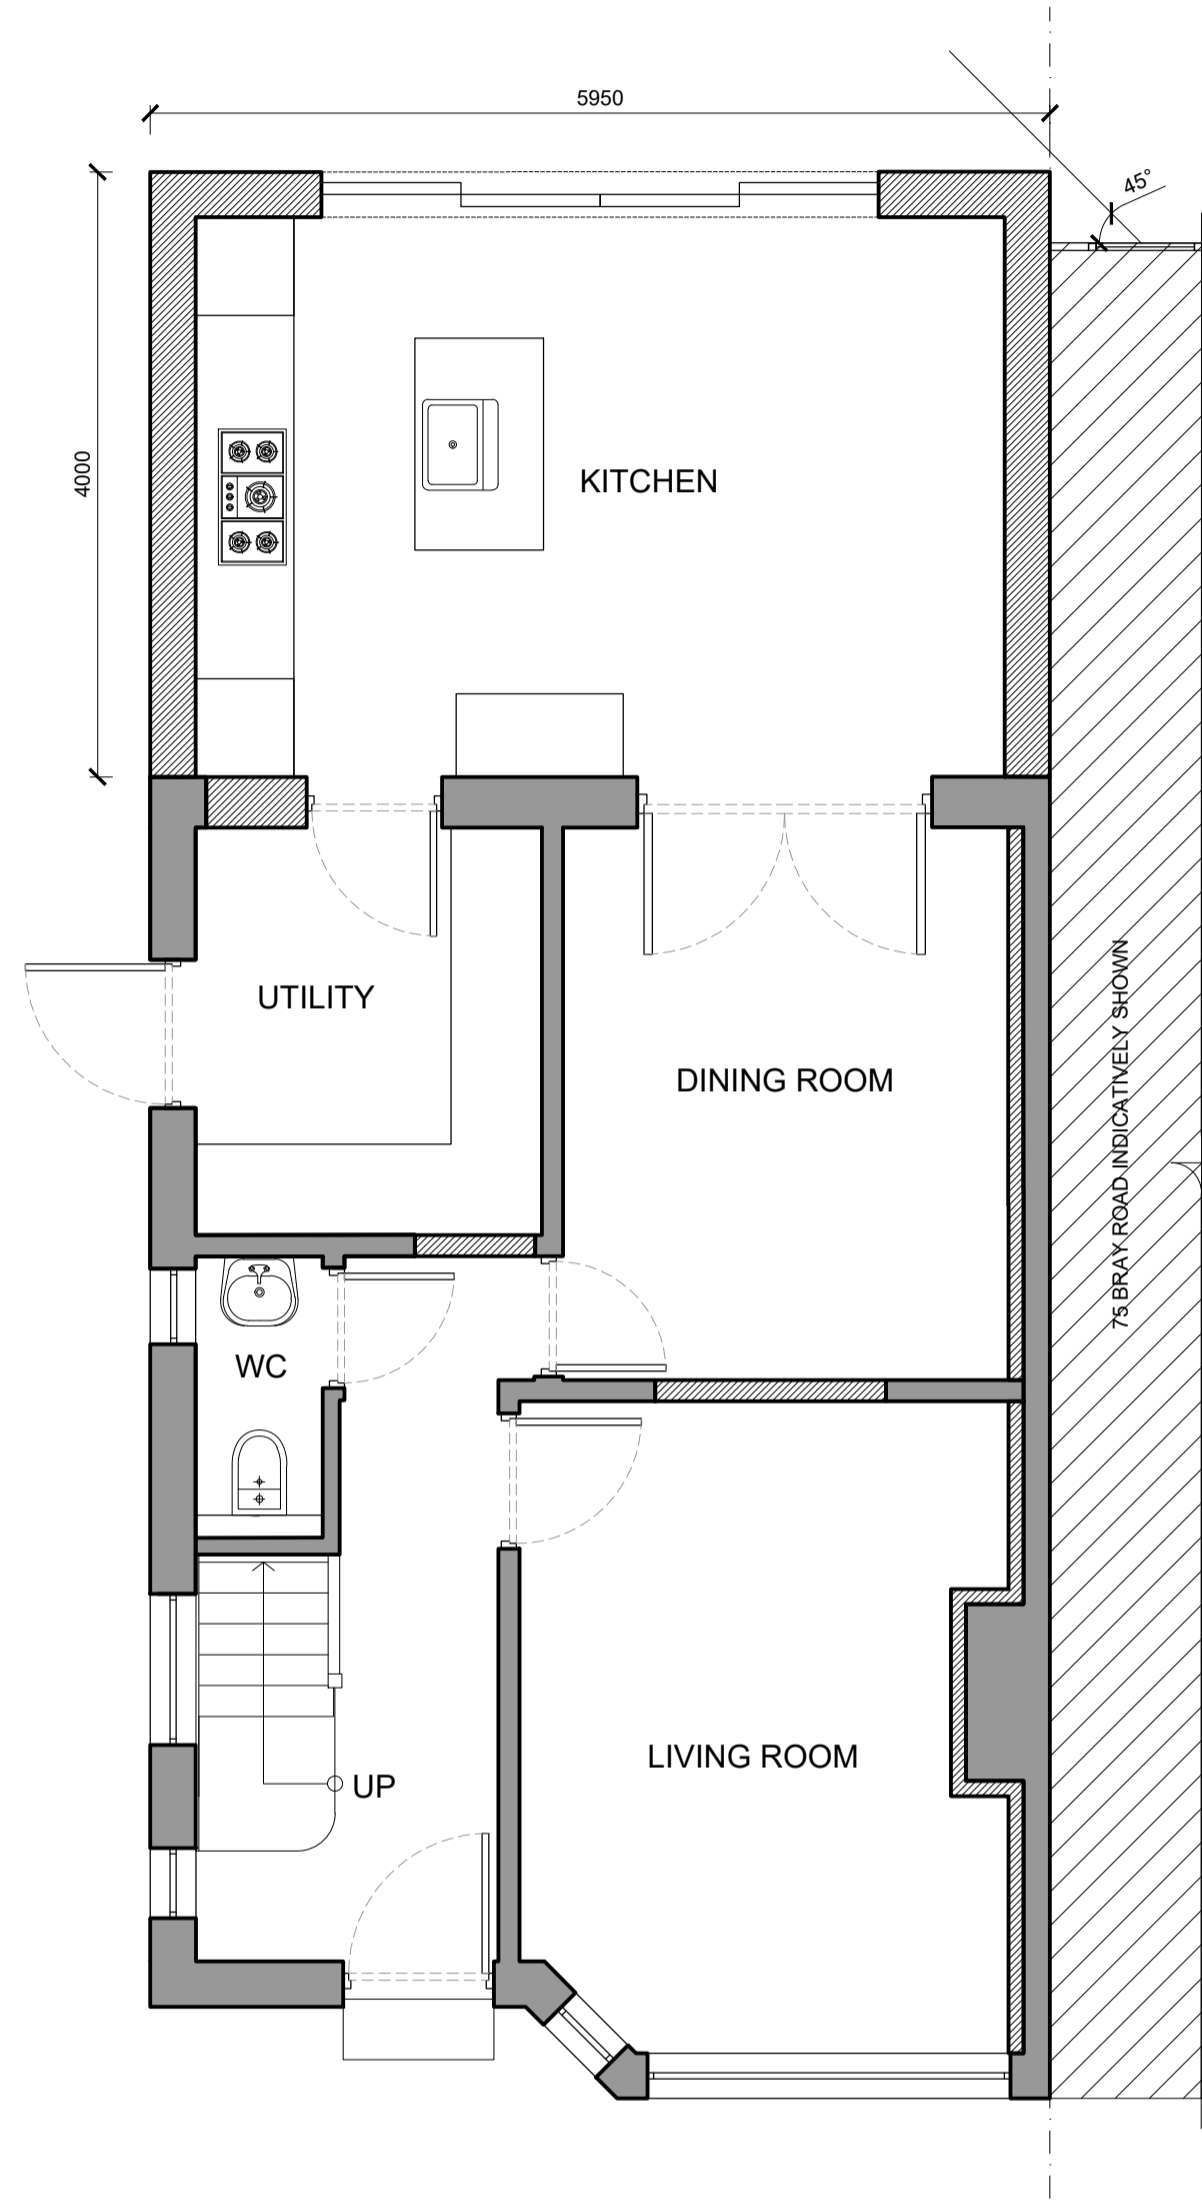



LEGEND		
EXISTING WALL	NEW STUD PARTITION WALL	INDICATIVE 75 BRAY ROAD

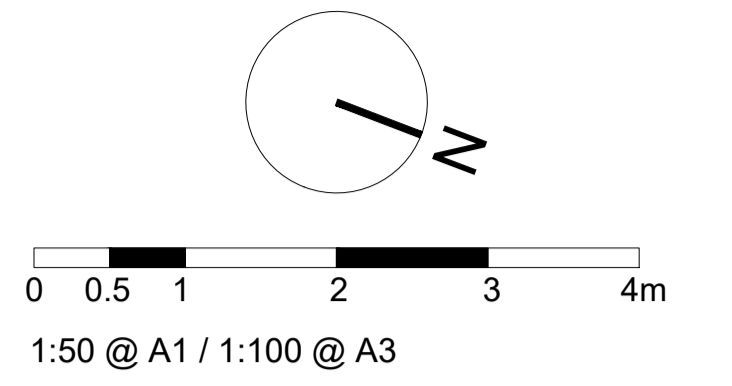


01 PROPOSED GROUND FLOOR PLAN
SCALE 1:50

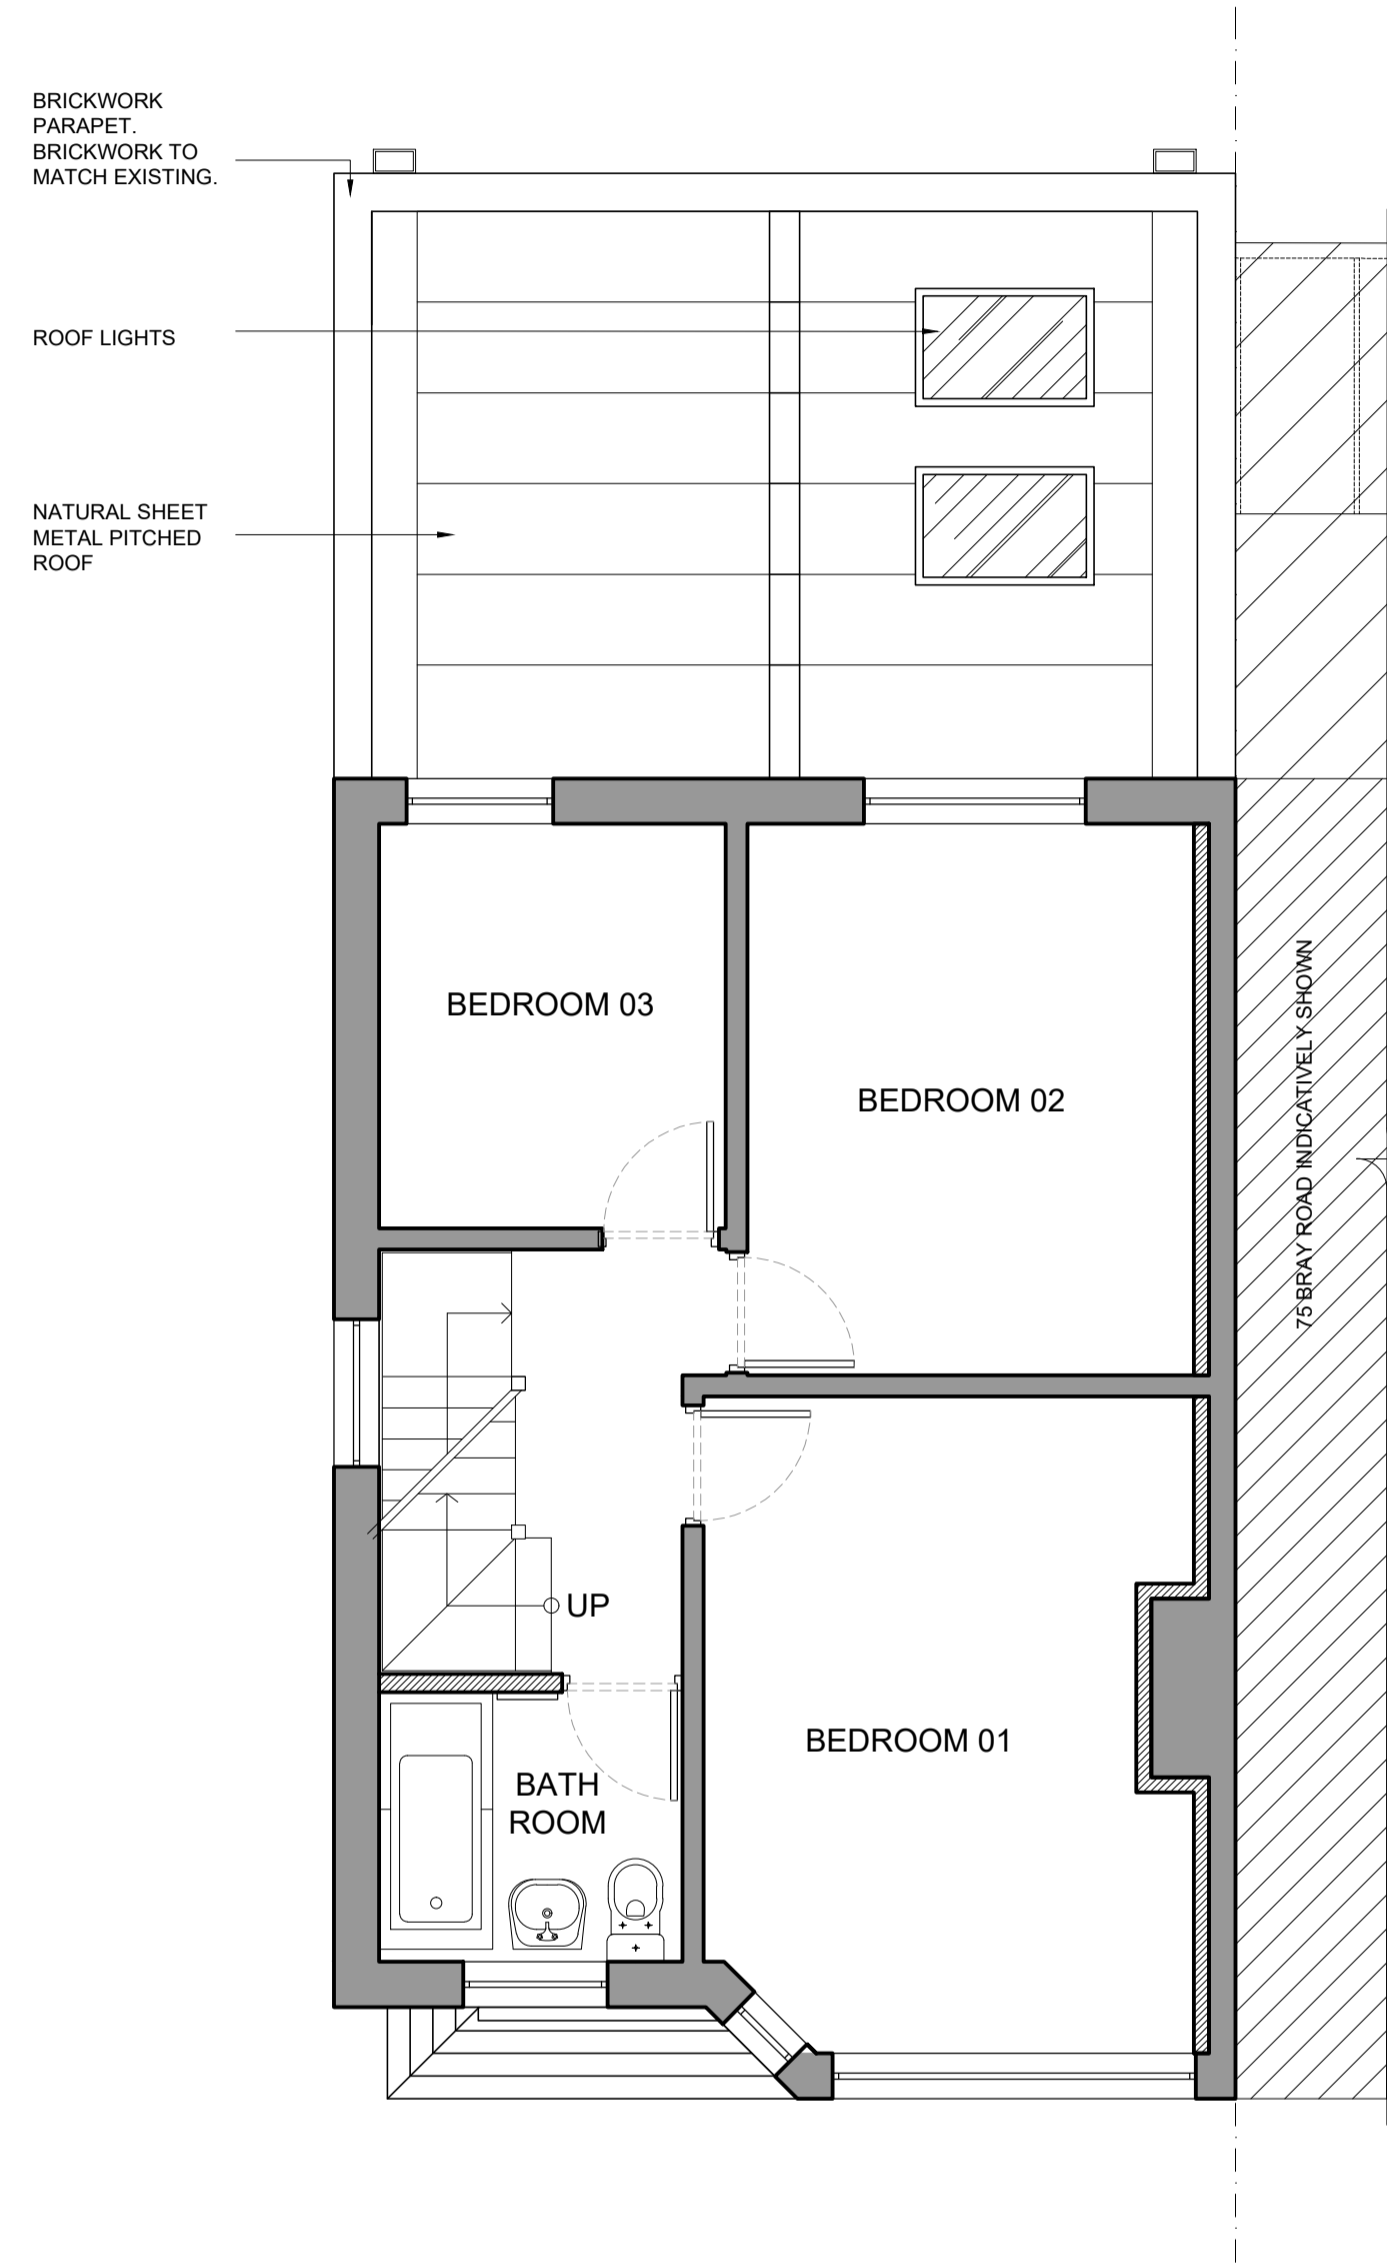

02 PROPOSED FIRST FLOOR PLAN
SCALE 1:50

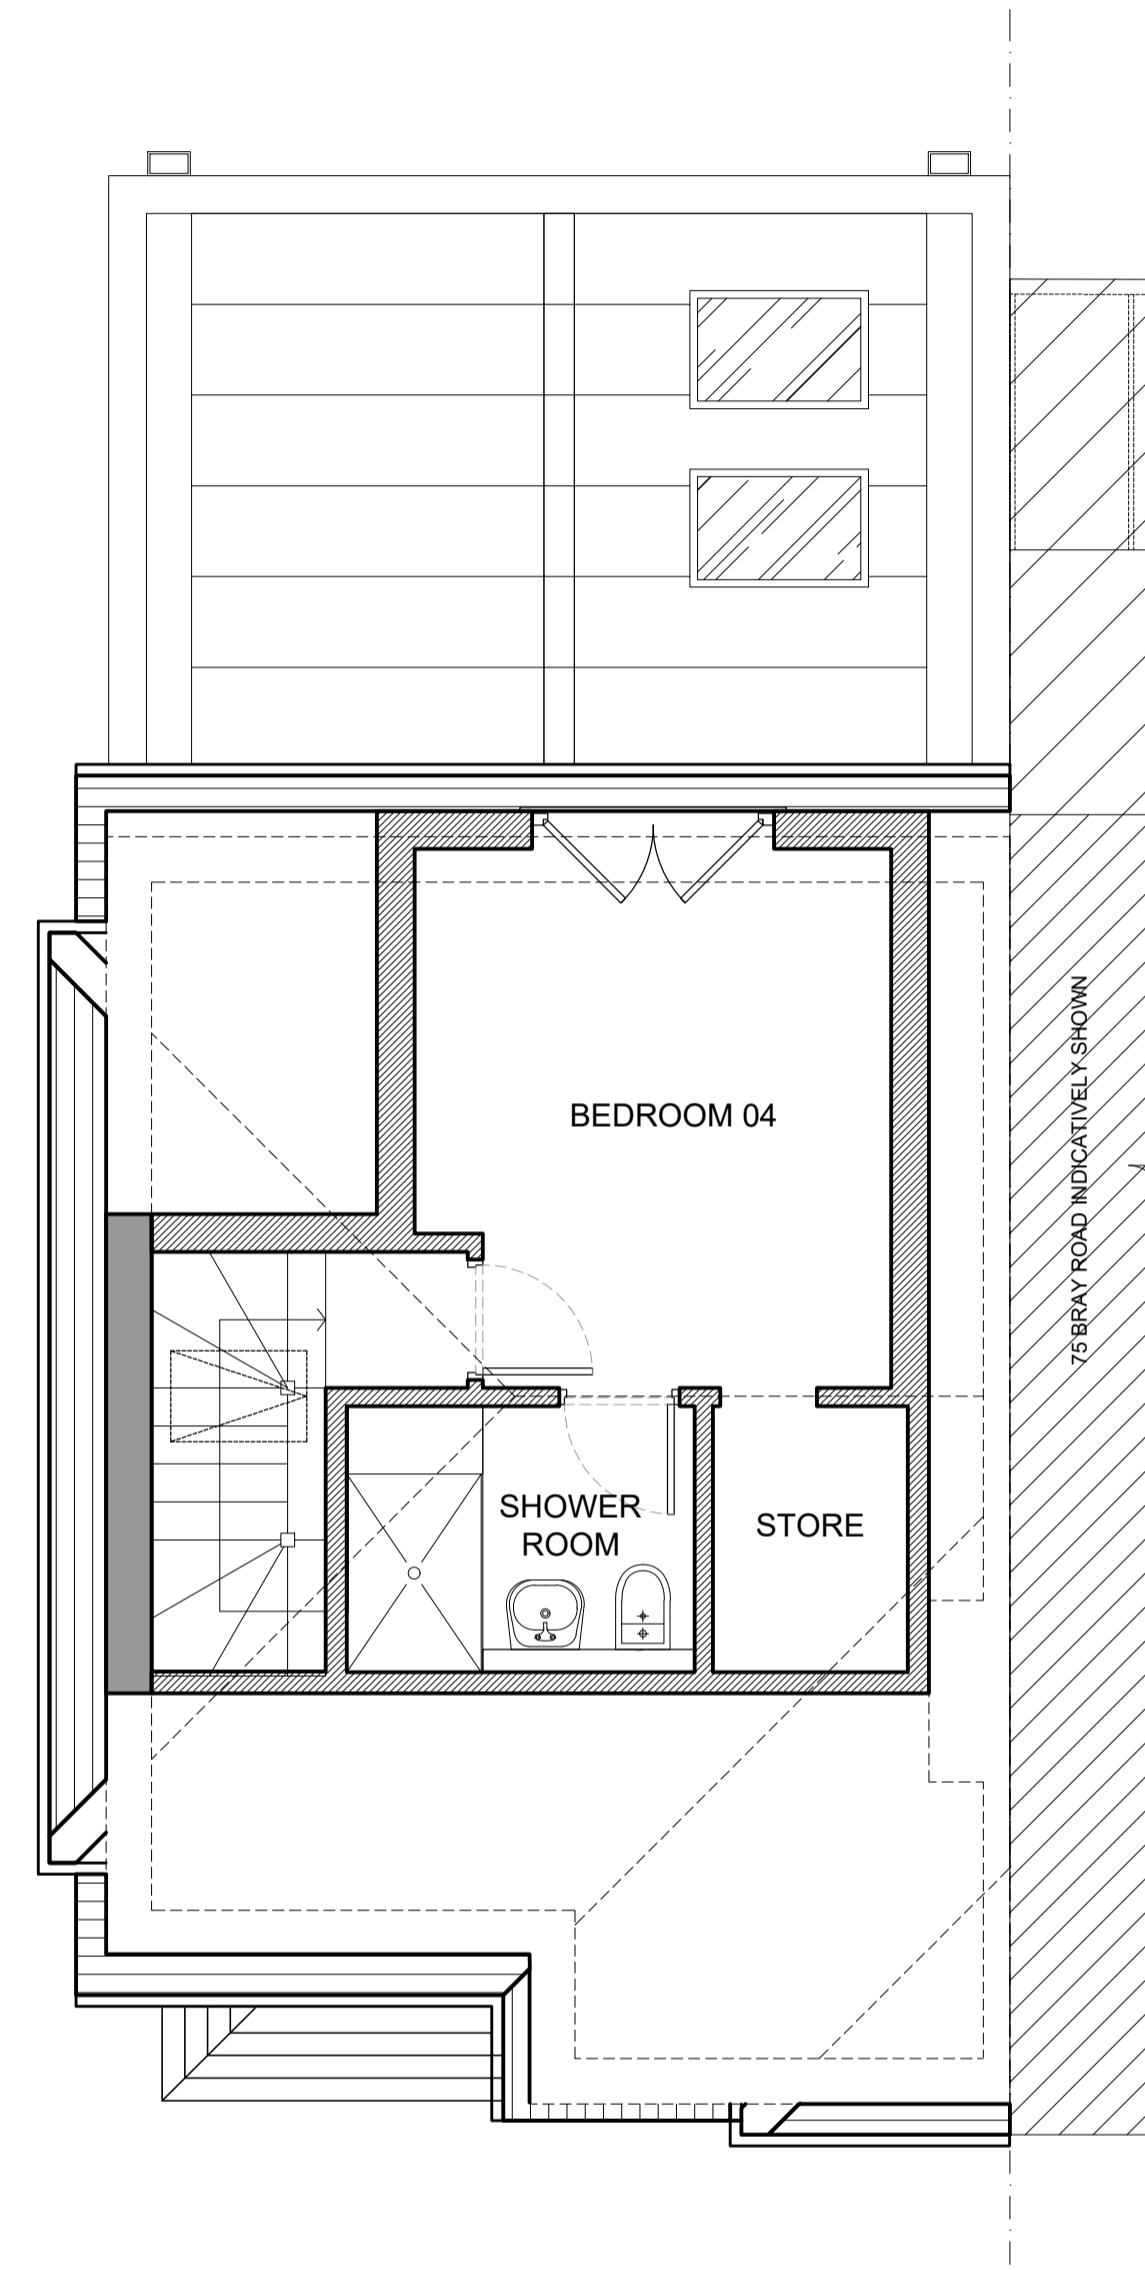

03 PROPOSED SECOND FLOOR PLAN
SCALE 1:50

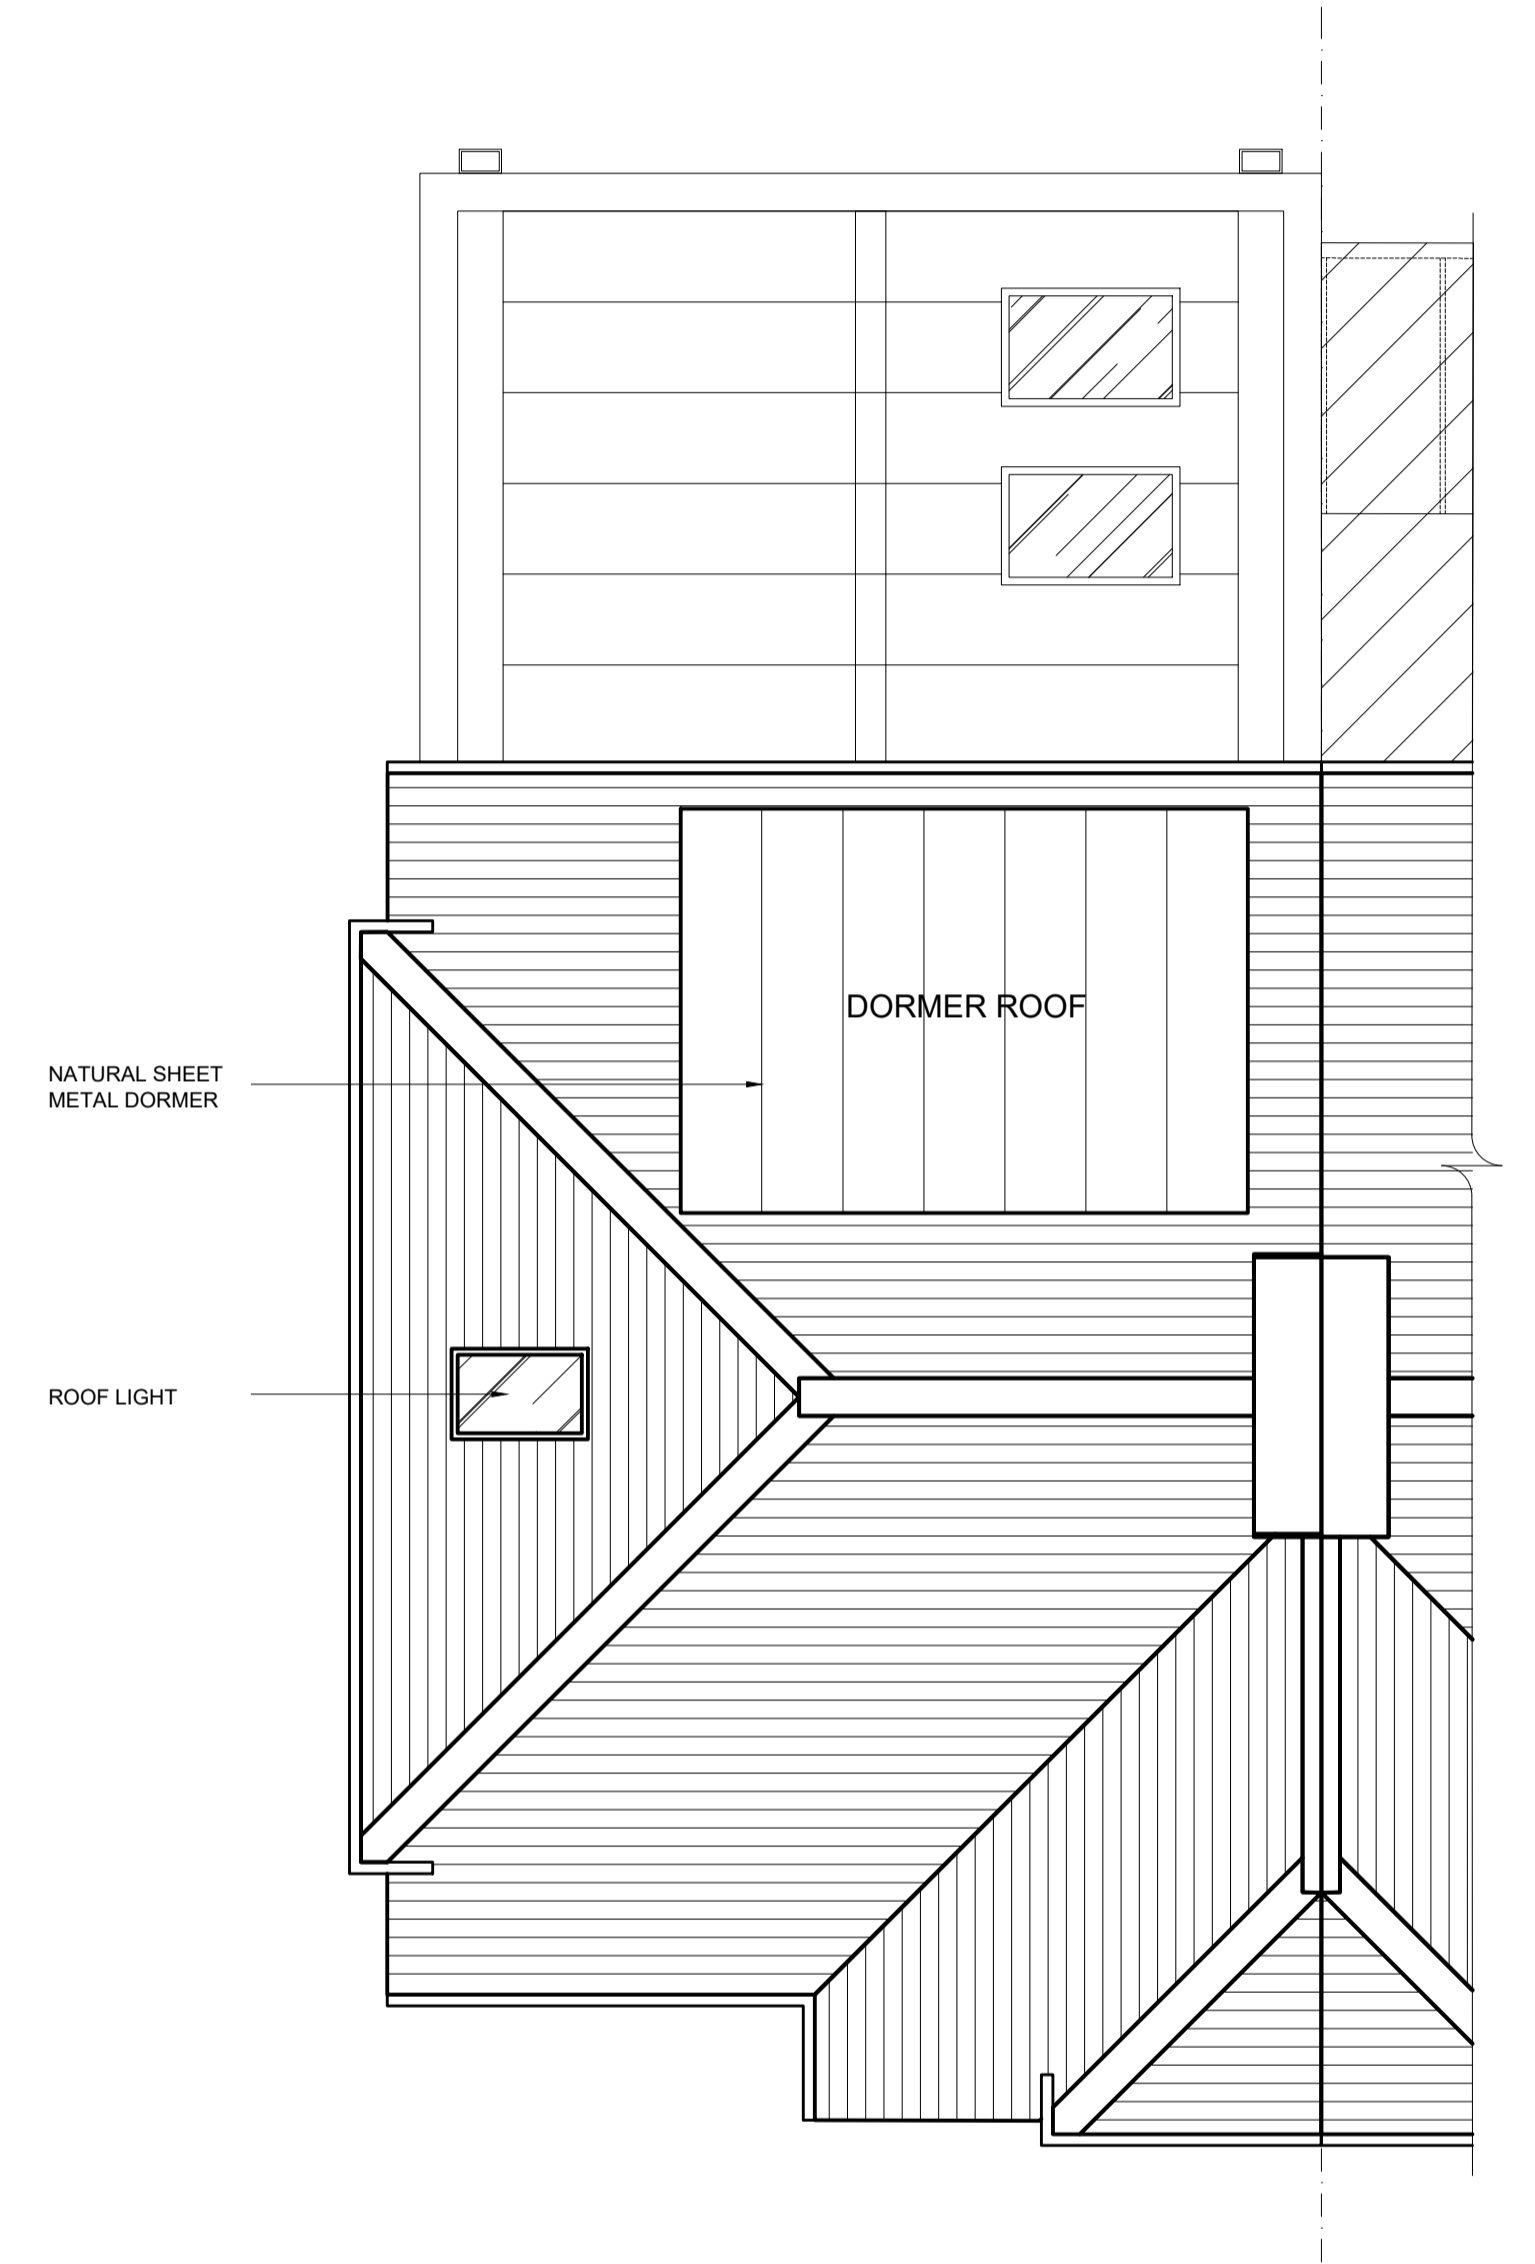

04 PROPOSED ROOF PLAN
SCALE 1:50

PLANNING

NOTES
DO NOT SCALE FROM THIS DRAWING. ALL DIMENSIONS ARE TO BE CHECKED ON SITE PRIOR TO MANUFACTURE/CONSTRUCTION. ANY DISCREPANCIES ARE TO BE RELAYED TO THE ARCHITECT IMMEDIATELY.

REV	DATE	COMMENT
/	03/03/2024	PLANNING APPLICATION

REV	DATE	COMMENT

DRAWING PREPARED BY
PETER COLEMAN ARCHITECT RIBA

CLIENT
SANSOM

PROJECT NUMBER
73

PROJECT
BRAY ROAD

DRAWING TITLE
PROPOSED PLANS

FIRST ISSUE	SCALE	SHEET SIZE
03/03/2024	1:50	A1

DRAWING NUMBER	REV
101	/