


0 5 10 20m

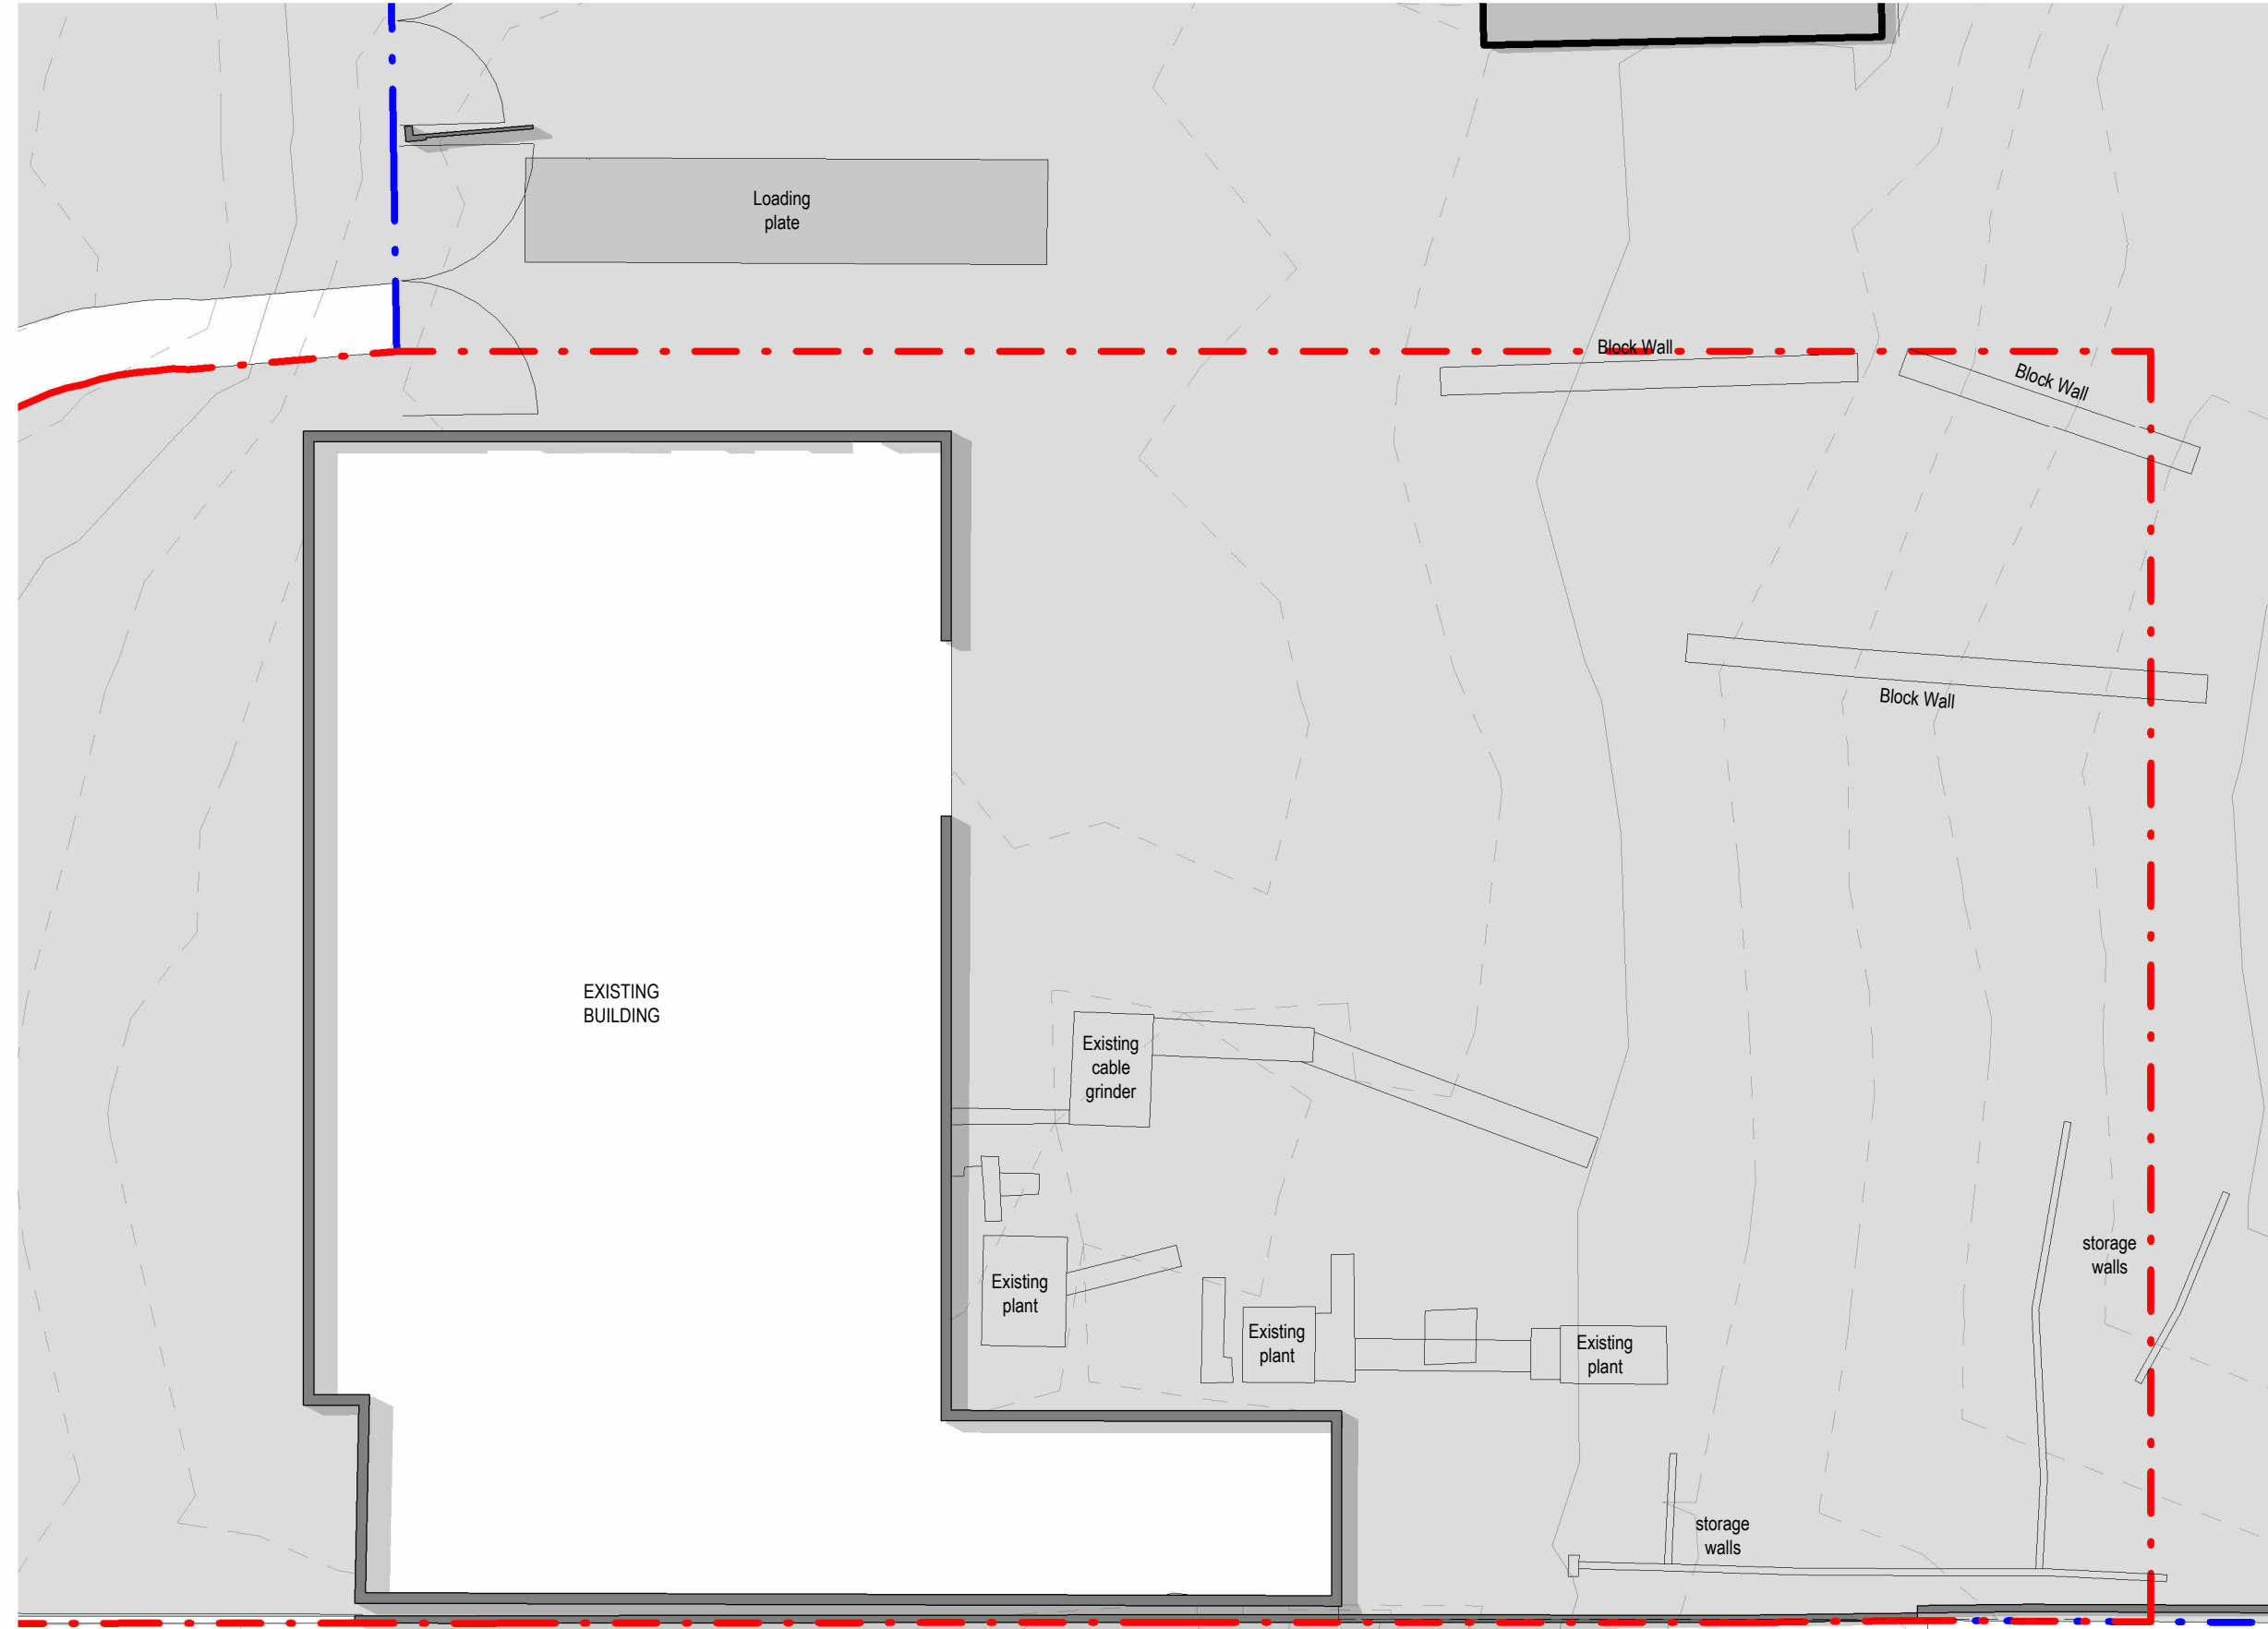

- Existing walls
- Ownership Boundary
- Plot Boundary

A 13.02.2024 Boundary amended. Key updated. CS

Ground Floor Level
1 : 200

<p>New Industrial Extension at 10 Holton Point, Holton Heath Trading Park Poole for Reliance</p>		<p>ARCHITECTS UNIT J1, FULCRUM BUSINESS PARK DORSET BH12 4NJ VANTAGE WAY, POOLE TEL: (01202) 723157 FAX: (01202) 745464 E-MAIL: office@lionelgregory.co.uk</p>
<p>Date: 09/27/23 Scale: As indicated@A3 Drawn: CS</p>	<p>Existing Ground Floor Plan 5341 02A</p>	