


THIS DRAWING IS THE COPYRIGHT OF STUDIO 29 LTD. AND SHALL NOT BE IN ANY WAY USED OR REPRODUCED WITHOUT THEIR PRIOR CONSENT

- NOTES
1. THIS DRAWING MUST NOT BE SCALED
 2. ALL DIMENSIONS TO BE VERIFIED ON SITE

- Revisions:
- A 18 Oct 2023 - General Update
 - B 02 Nov 2023 - Planning Application
 - C 18 Nov 2023 - Updated to incorporate WestOxon comments
 - D 29 Dec 2023 - General update to reflect changes to elevations
 - E 31 Jan 2024 - Planning Application

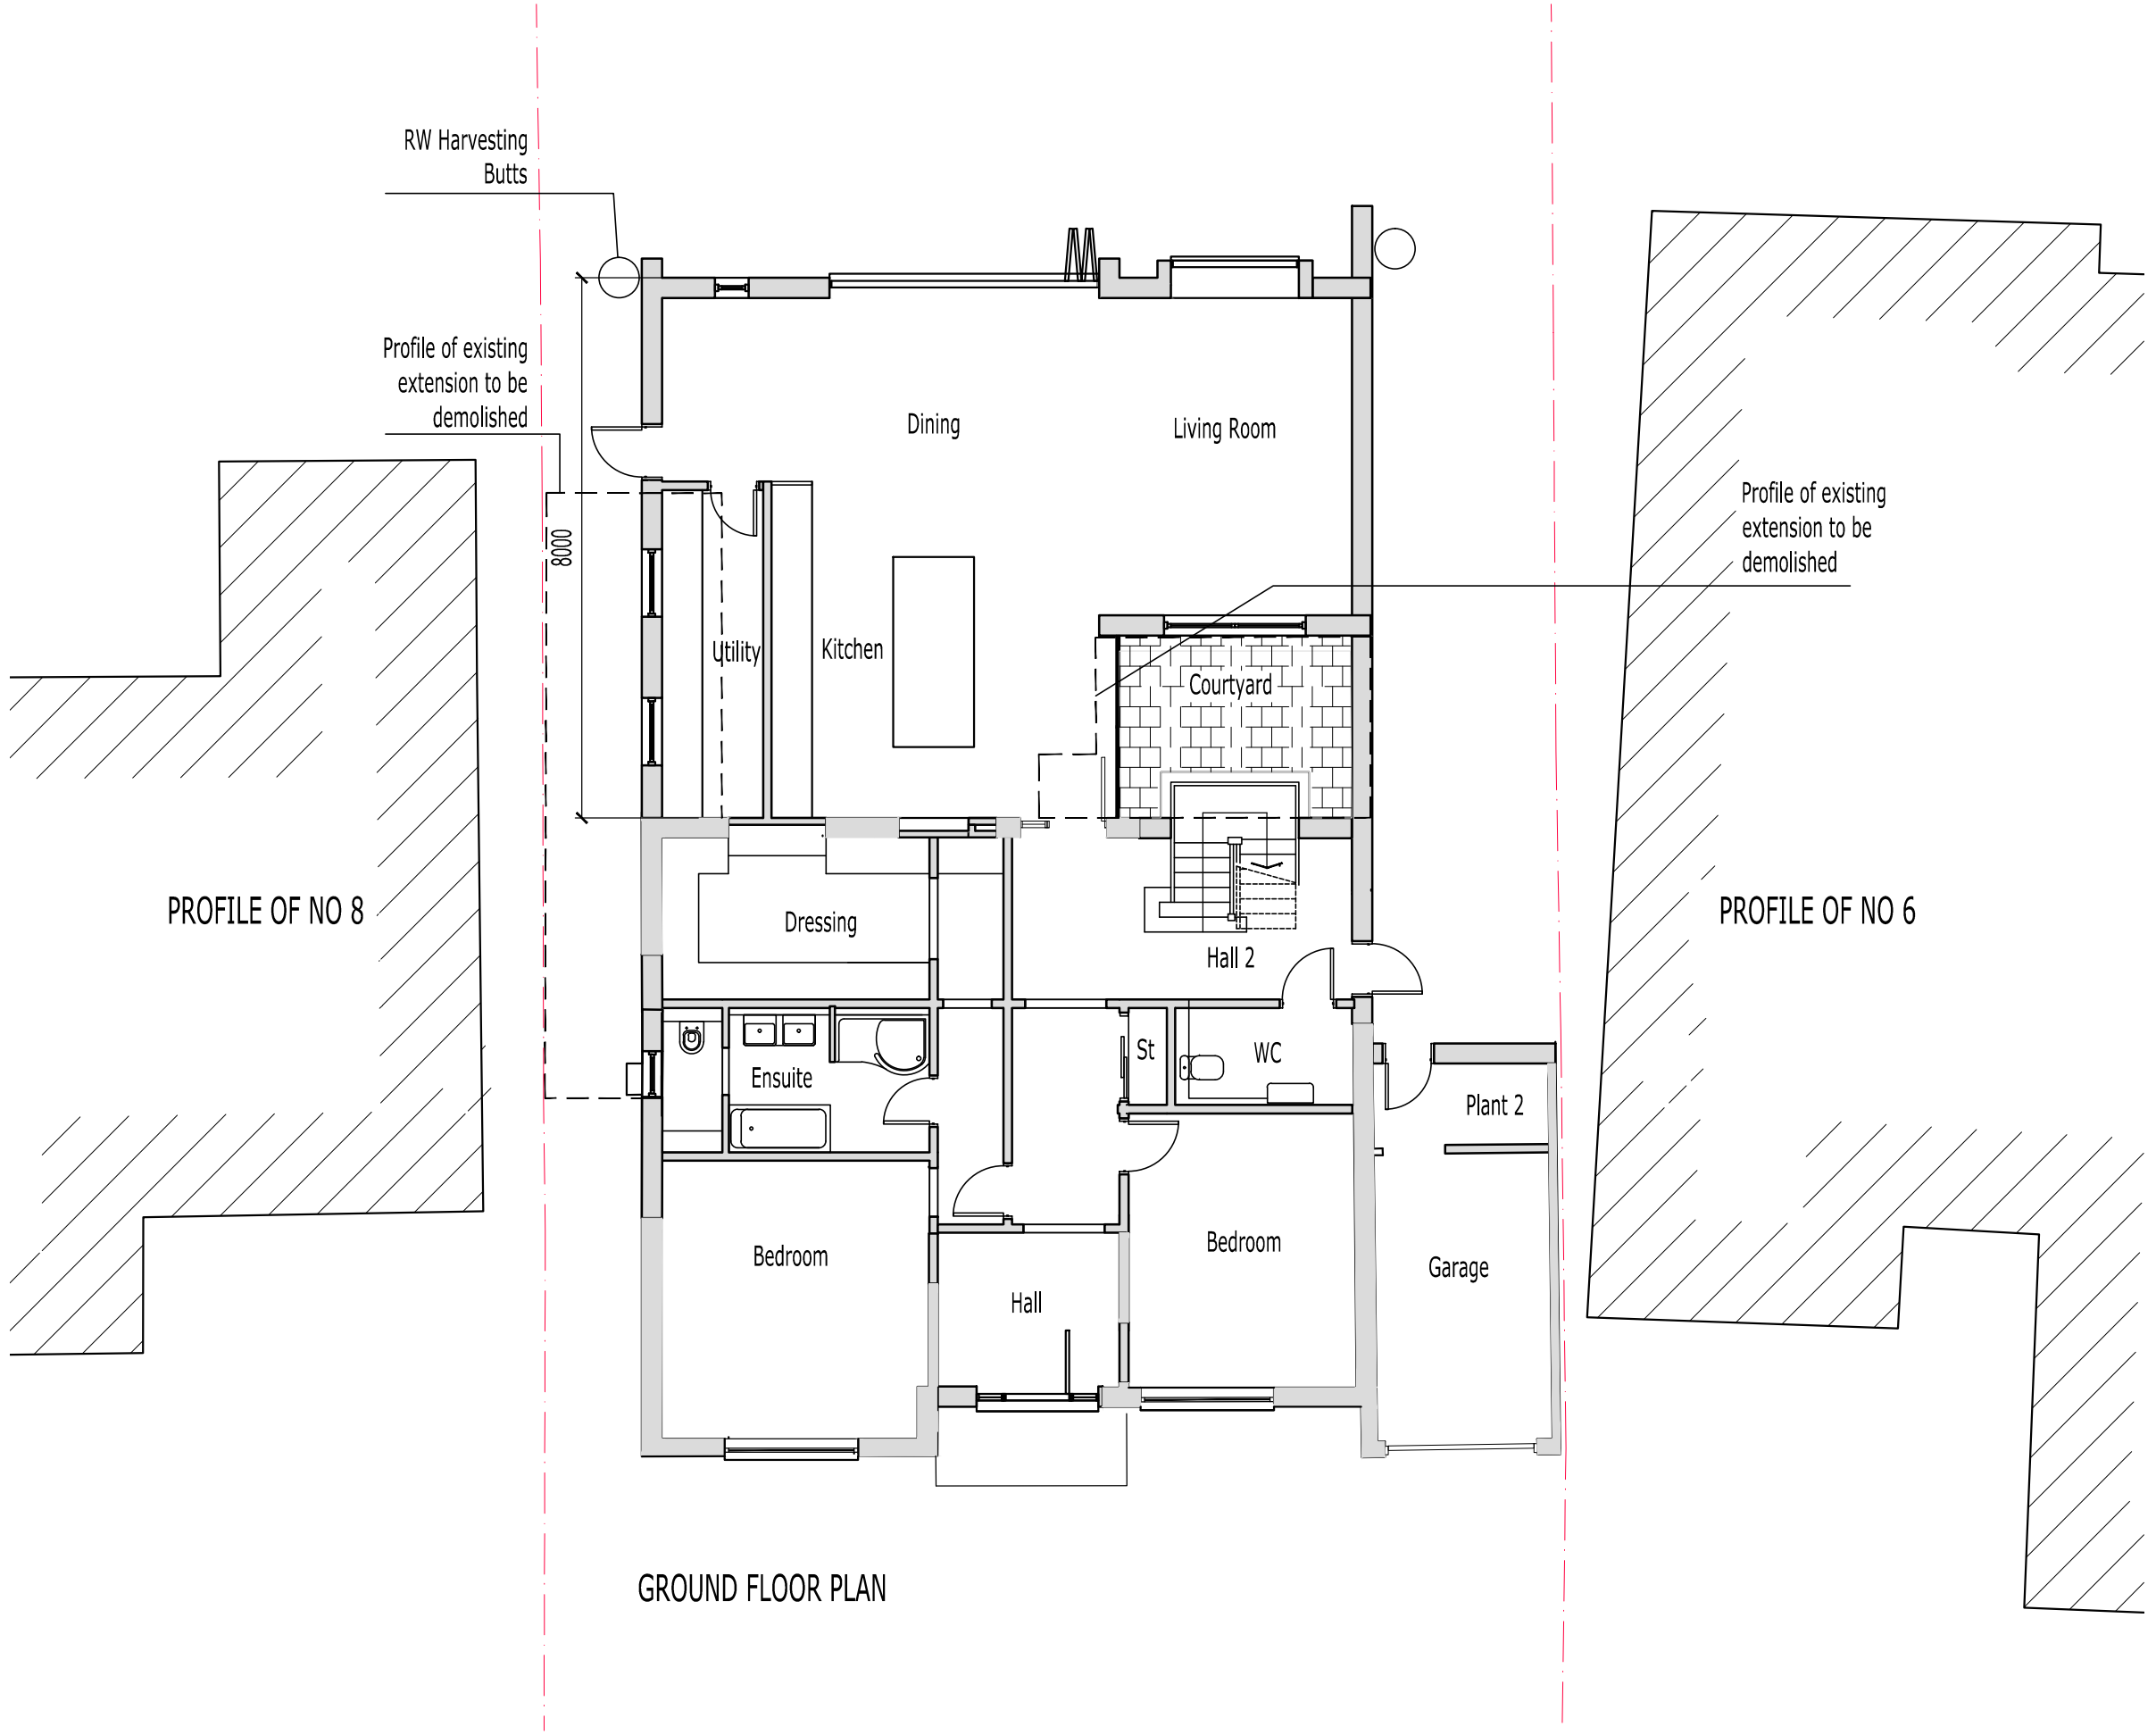

GROUND FLOOR PLAN

STUDIO 29
NERUDA, VIOLET WAY, RICKMANSWORTH, HERTS. WD3 4JP

Project
7 Cadogan Park, Woodstock,
Oxford
Client

Drawing Title
Proposed Ground Floor Plan
A

Date 18.10.2023 Scale 1:100 @ A3
Drawn by YP

Job No.	Drawing Number	Rev
	2.01	E