

LEGEND

- New Build Area
- Area to be Demolished
- ① Conservation Rooflight
- ② Clay Roof Tiles
- ③ Double Glazed Timber Casement Window
- ④ Fixed Double Glazed Timber Window
- ⑤ Composite Black Timber Boarding
- ⑥ Timber Framed Double Glazed Bi-fold Doors
- ⑦ Double Glazed Timber Framed Door Bi-fold Doors
- ⑧ Timber Door Shutters
- ⑨ Replacement Double Glazed Top Hung Window
- ⑩ Metal Estate Fencing
- ⑪ HG Matthews Red Brick - replacement dwarf wall
- ⑫ Replacement Front Door
- ⑬ Double Glazed, timber framed Side Door
- ⑭ HG Matthews Red Brick
- ⑮ Proposed replacement 1.8m high timber close boarded fence
- ⑯ Proposed replacement timber gates (for vehicular access)

PLANNING


CLIENT: MR + MRS K. PEEL

ADDRESS: NO. 9 SOLESBRIDGE LANE,
CHORLEYWOOD WD3 5SN

DRAWING: PROPOSED FIRST
FLOOR PLAN

PROJECT:
PROPOSED EXTENSIONS
AND ALTERATIONS

SCALE 1:100 DWG NO. PL202

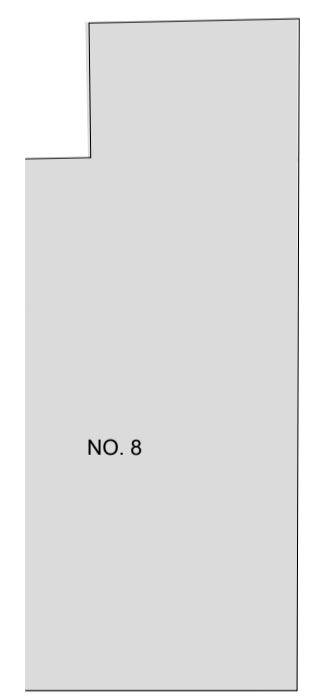

9
SOLESBRIDGE LANE

10
SOLESBRIDGE LANE