



PROPOSED GROUND FLOOR PLAN

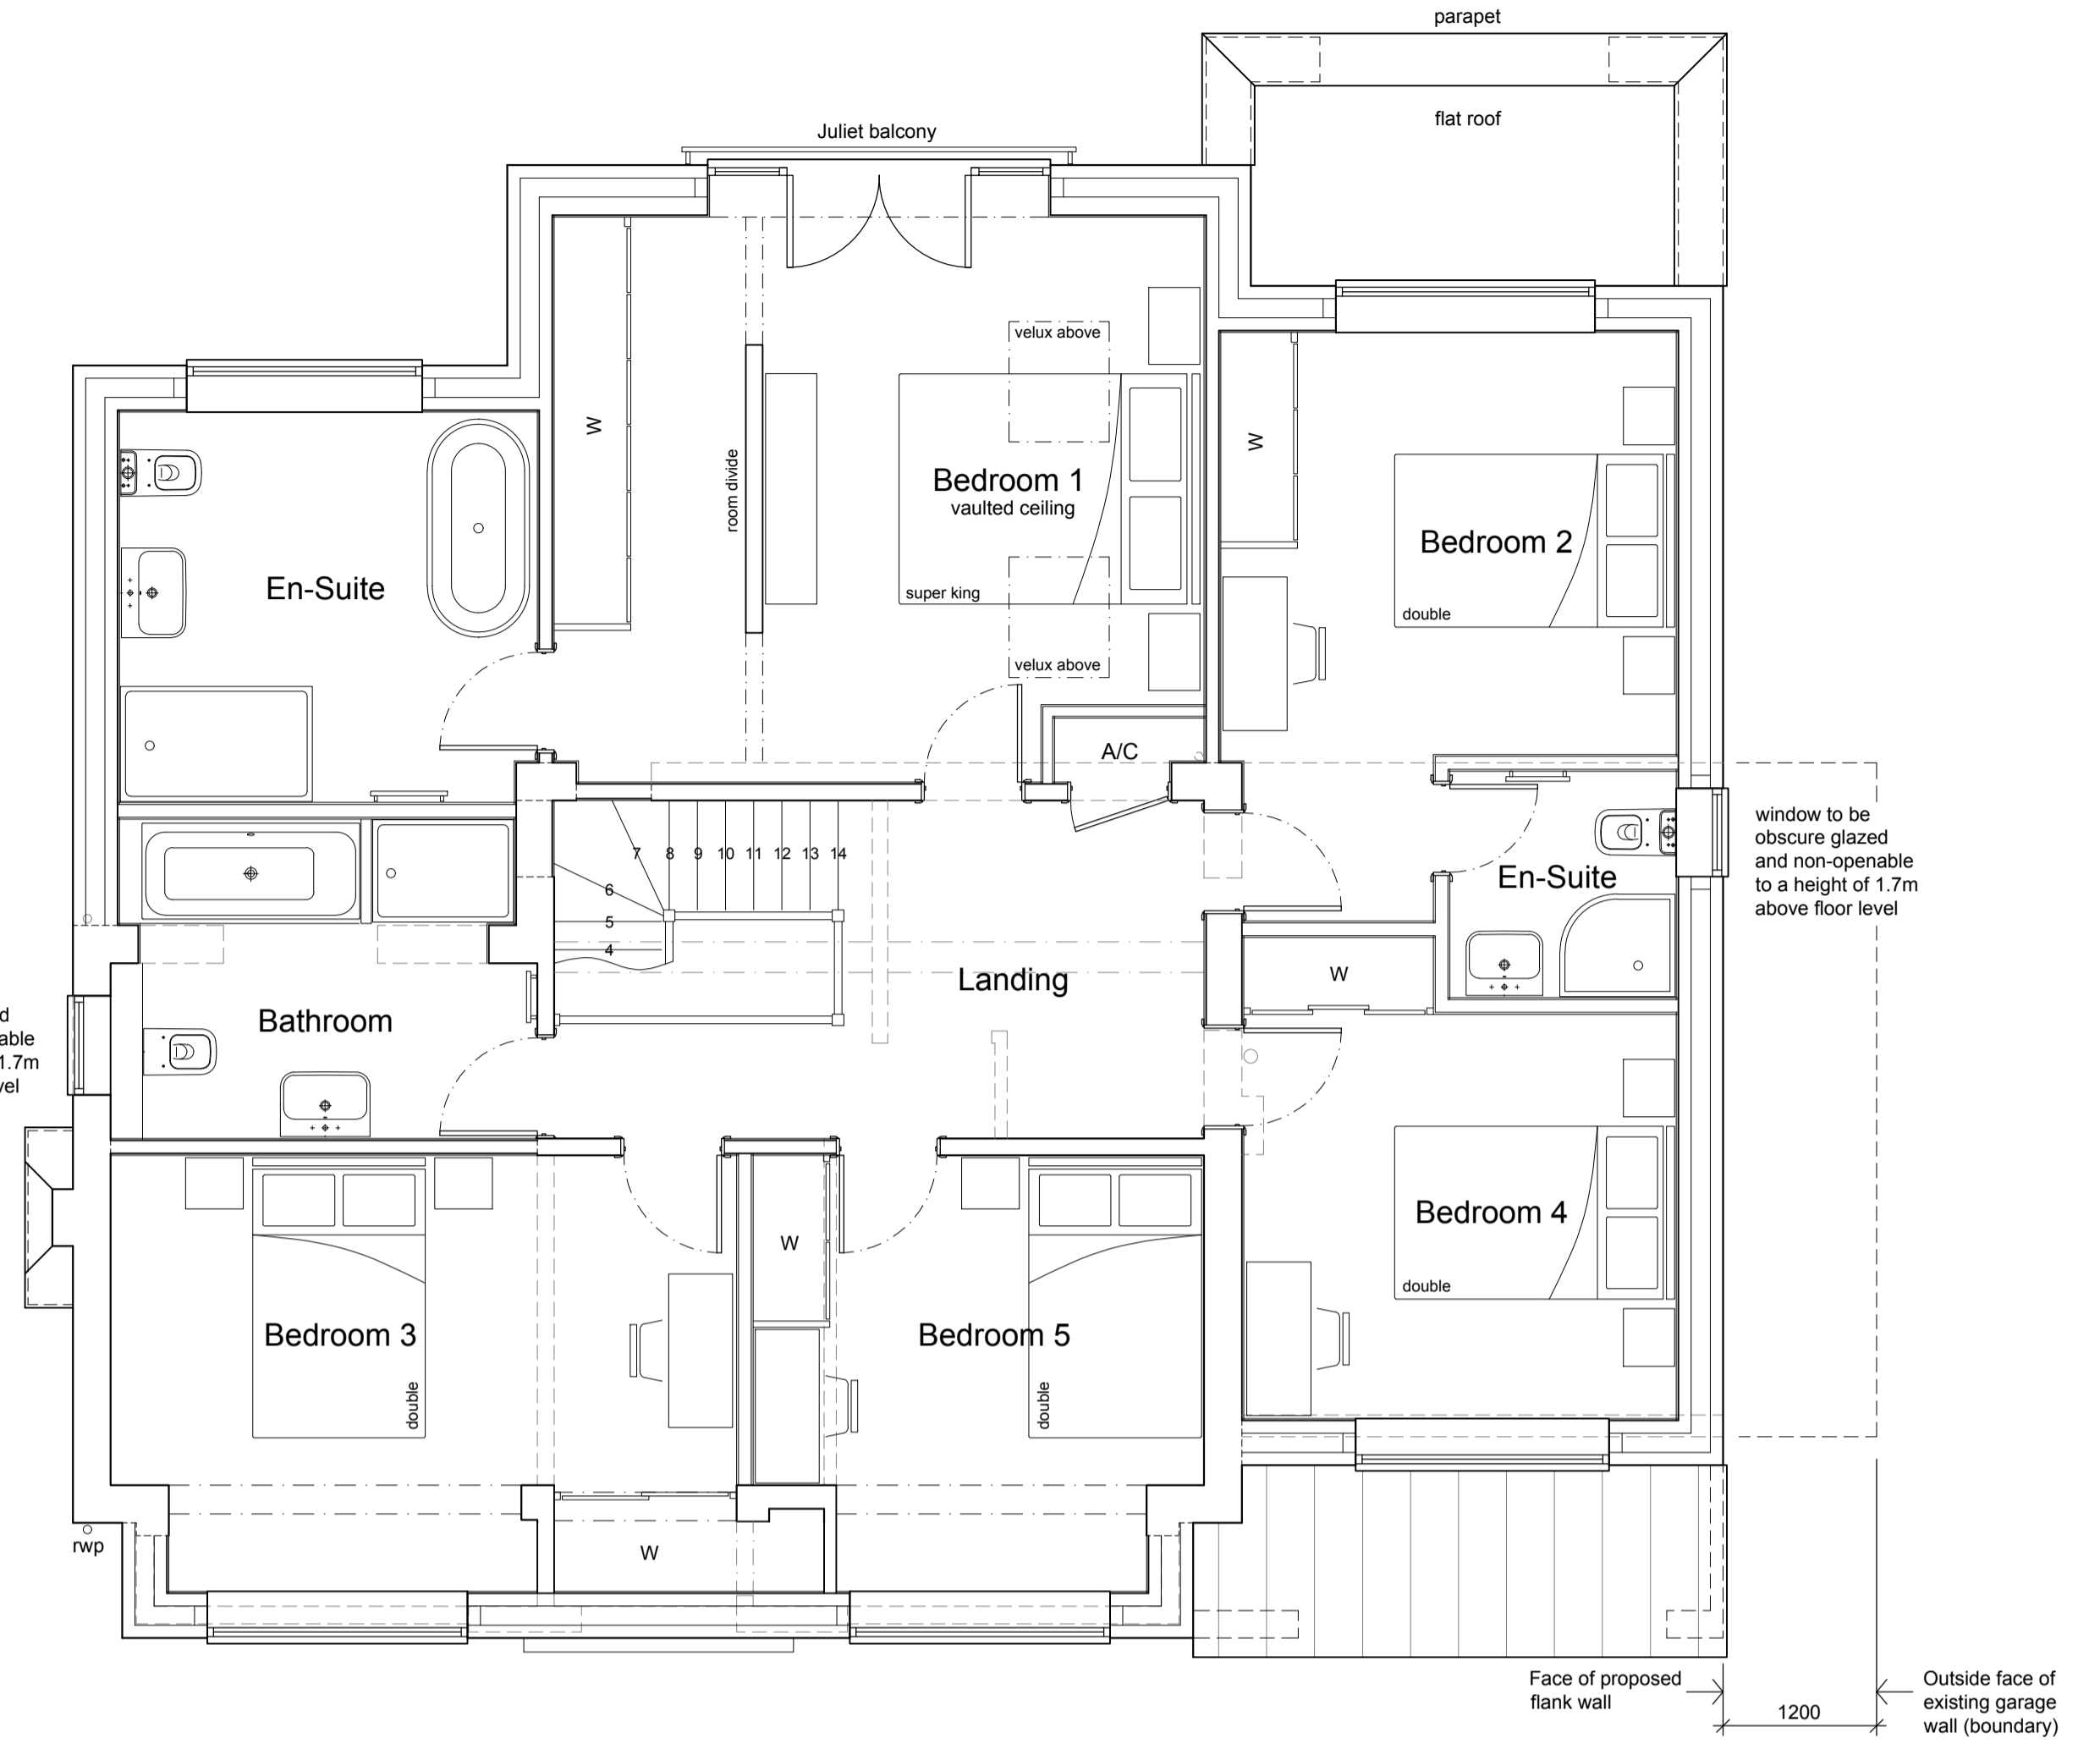

PROPOSED FIRST FLOOR PLAN




PROPOSED FRONT ELEVATION

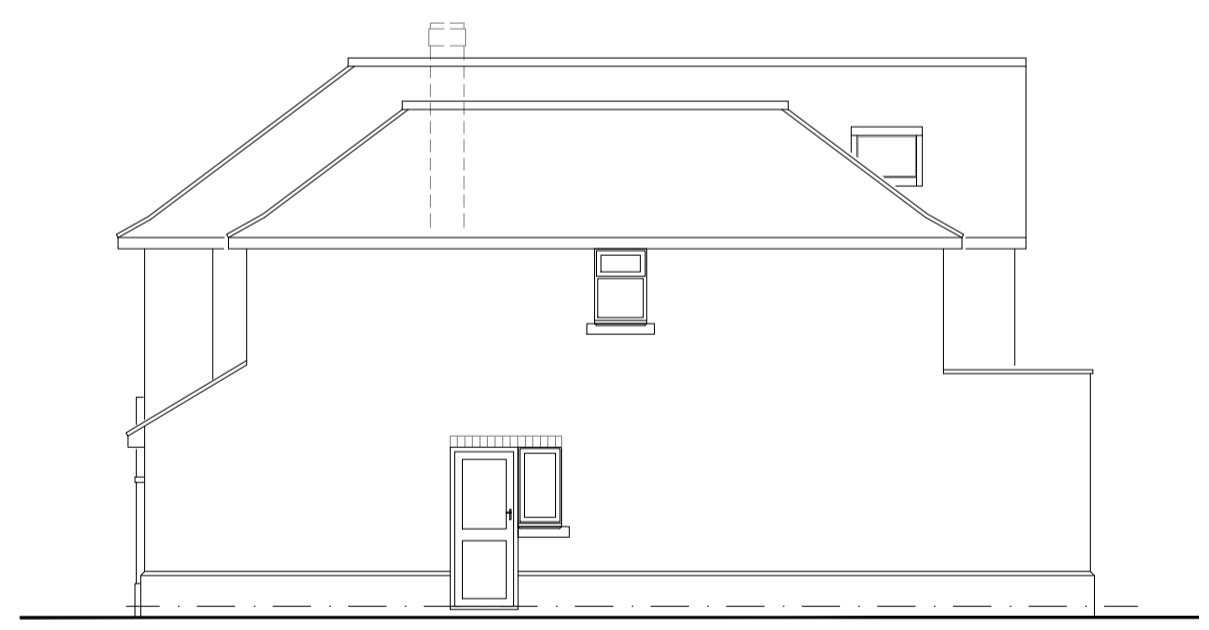


PROPOSED SIDE ELEVATION



PROPOSED REAR ELEVATION

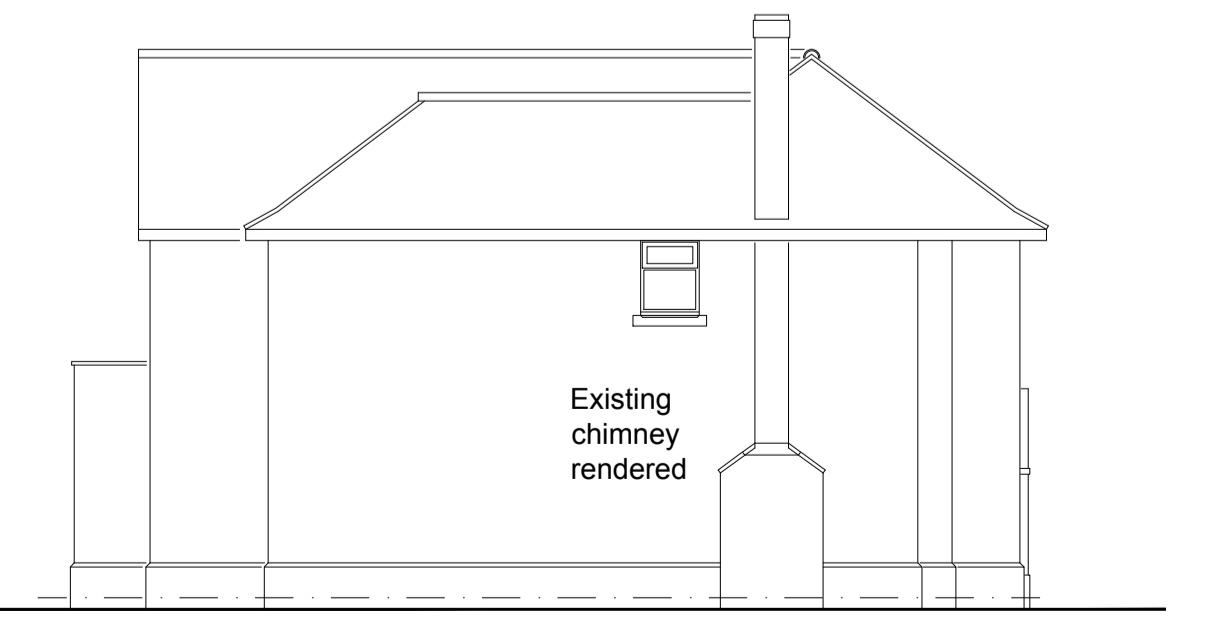


PROPOSED SIDE ELEVATION



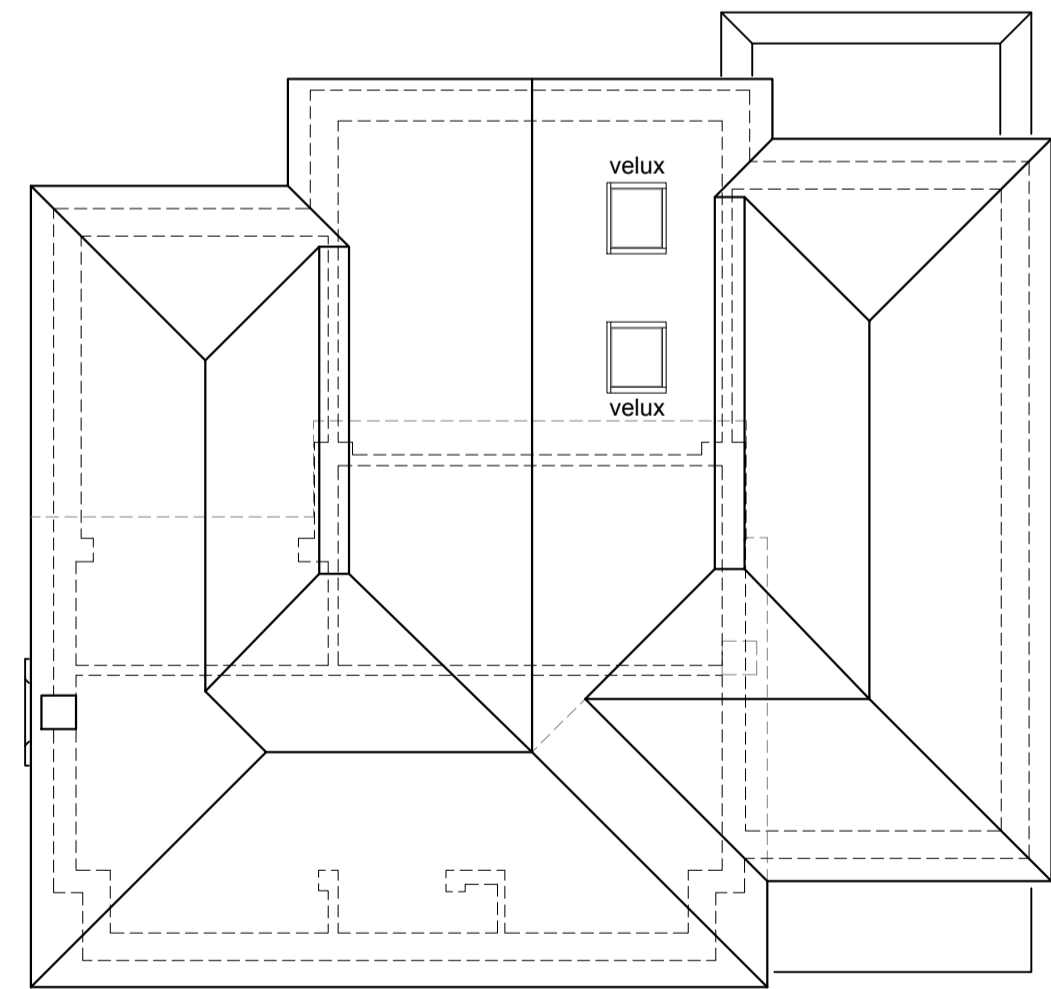


PROPOSED ROOF PLAN

Materials :  
 Walls : Facing brickwork to be Wienerberger 'Renaissance' Multi  
 Note, all areas of existing face brickwork that are still visible, are to be re-built to ensure the same brick finish is achieved throughout.  
 Brick plinth, stone cills to windows and brick soldier course above ground floor window heads.  
 Roof : Existing roof coverings to be removed. All existing and new pitched roof faces to be tiled with Spanish Cupa Slate H12. Single ply membrane to areas of flat roof  
 Windows : Black powder coated aluminium to all existing and new window openings.

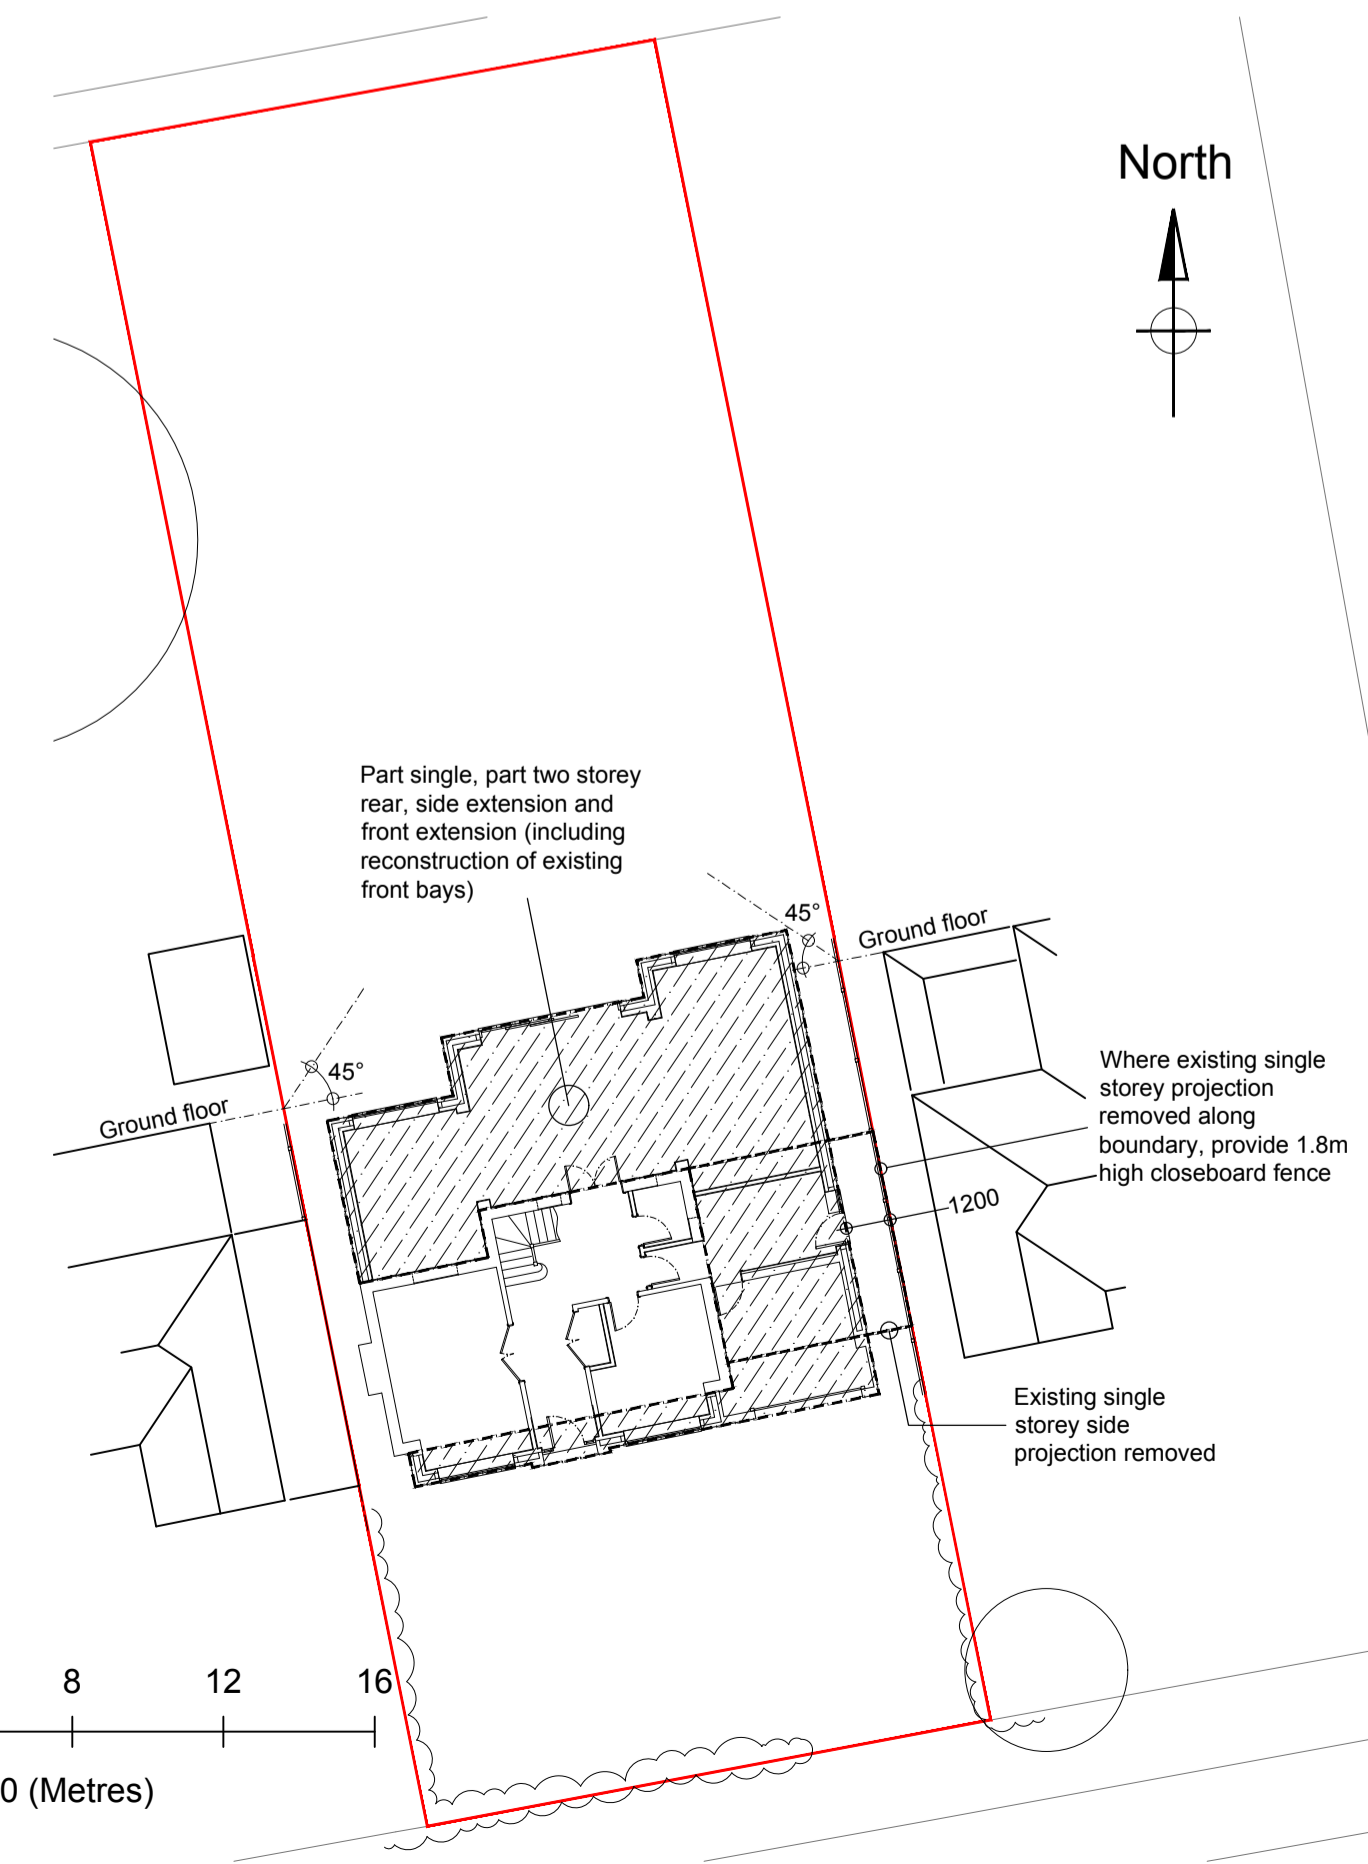

SITE PLAN SCALE 1:200

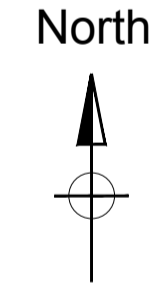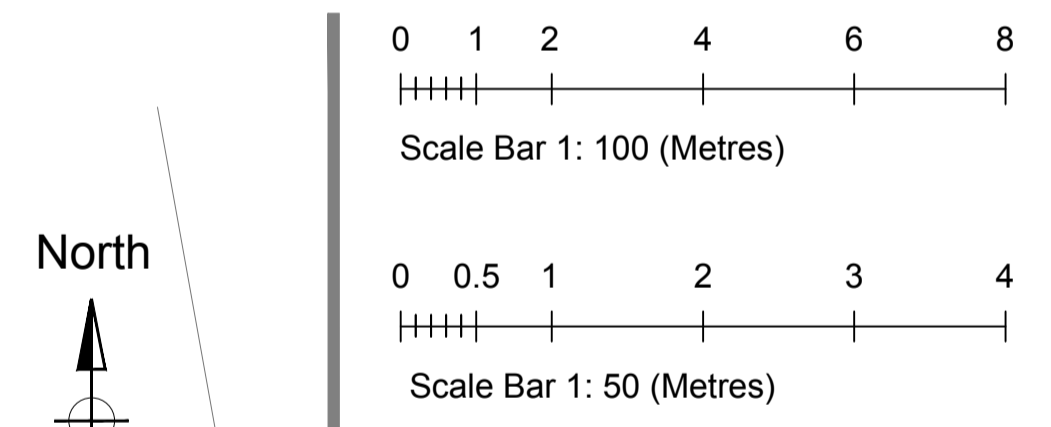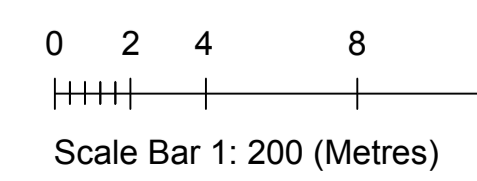

Rev	Comments	Date
A	Dimension between flank side wall and boundary added. External materials confirmed.	15.11.23
B	Proposed roof tile changed	4.3.24

Client: Mr G Chick  
 Address: 52 Blacketts Wood Drive, Chorleywood, Herts WD3 5QH

Title: Site Plan, Proposed Floor Plans and Elevations

Date: Sept 2023	Dwg No: LPS-2325-101
Scale: 1:200, 1:100, 1:50 @ A1	Rev: B
Dwn by:	Sheet:

**Lugard Property Services Ltd**  
 ADDING SPACE BY CREATIVE DESIGN  
 3 Canterbury Close, Amersham, Bucks. HP7 9HA  
 Tel : 01494 723731 Mobile : 07714 844163  
 E-mail : paul@lugardpropertyservices.co.uk