



Ordnance Survey © Crown Copyright 2023 all rights reserved.
Licence number 100047962. Copies by licensed bodies only.

Site Location Plan 1:1250

Copyright of this drawing belongs to SJI Designs Ltd and no part may be reproduced or utilised in any way whatsoever without prior written consent of SJI Designs Ltd.

Figured dimensions shall be taken in preference to scaled dimensions and any discrepancies or errors are to be referred to the designer.


Contractor, sub-contractor and suppliers must verify all dimensions on site before commencing work or making any fabrication drawings.

All elements such as existing assumed structural walls, beams etc are to be checked on site for suitability prior to works undertaken.

All drawings to be read in conjunction with each other and all notes / building regulation specification, energy calculations, structural calculations / design and other professional / consultation documents associated with the project.




NORTH ELEVATION 1:100

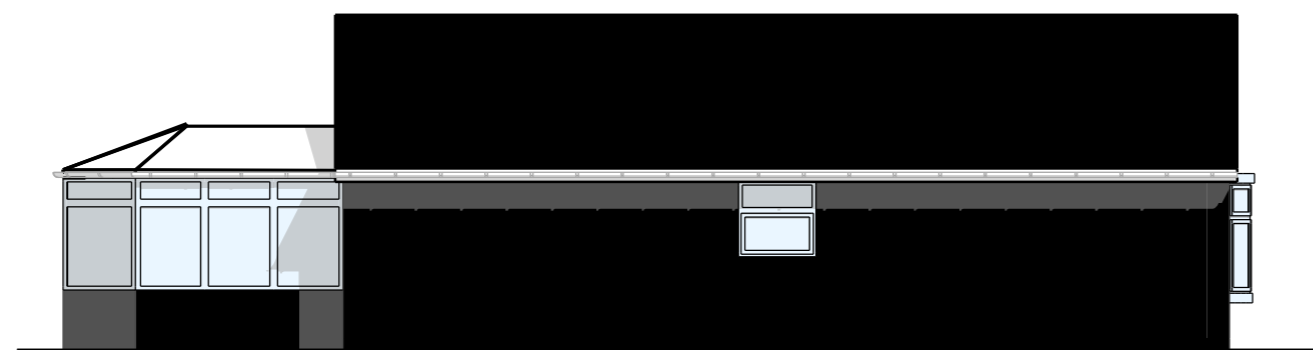


EAST ELEVATION 1:100



SOUTH ELEVATION 1:100

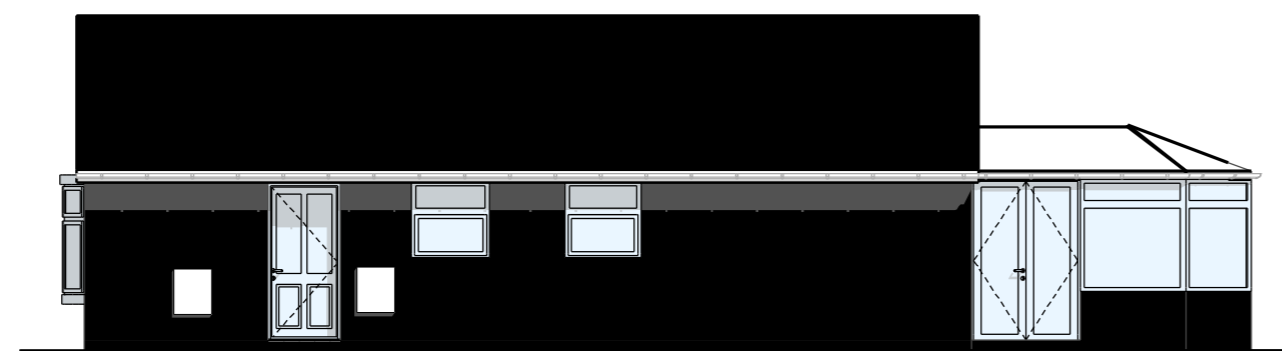

WEST ELEVATION 1:100

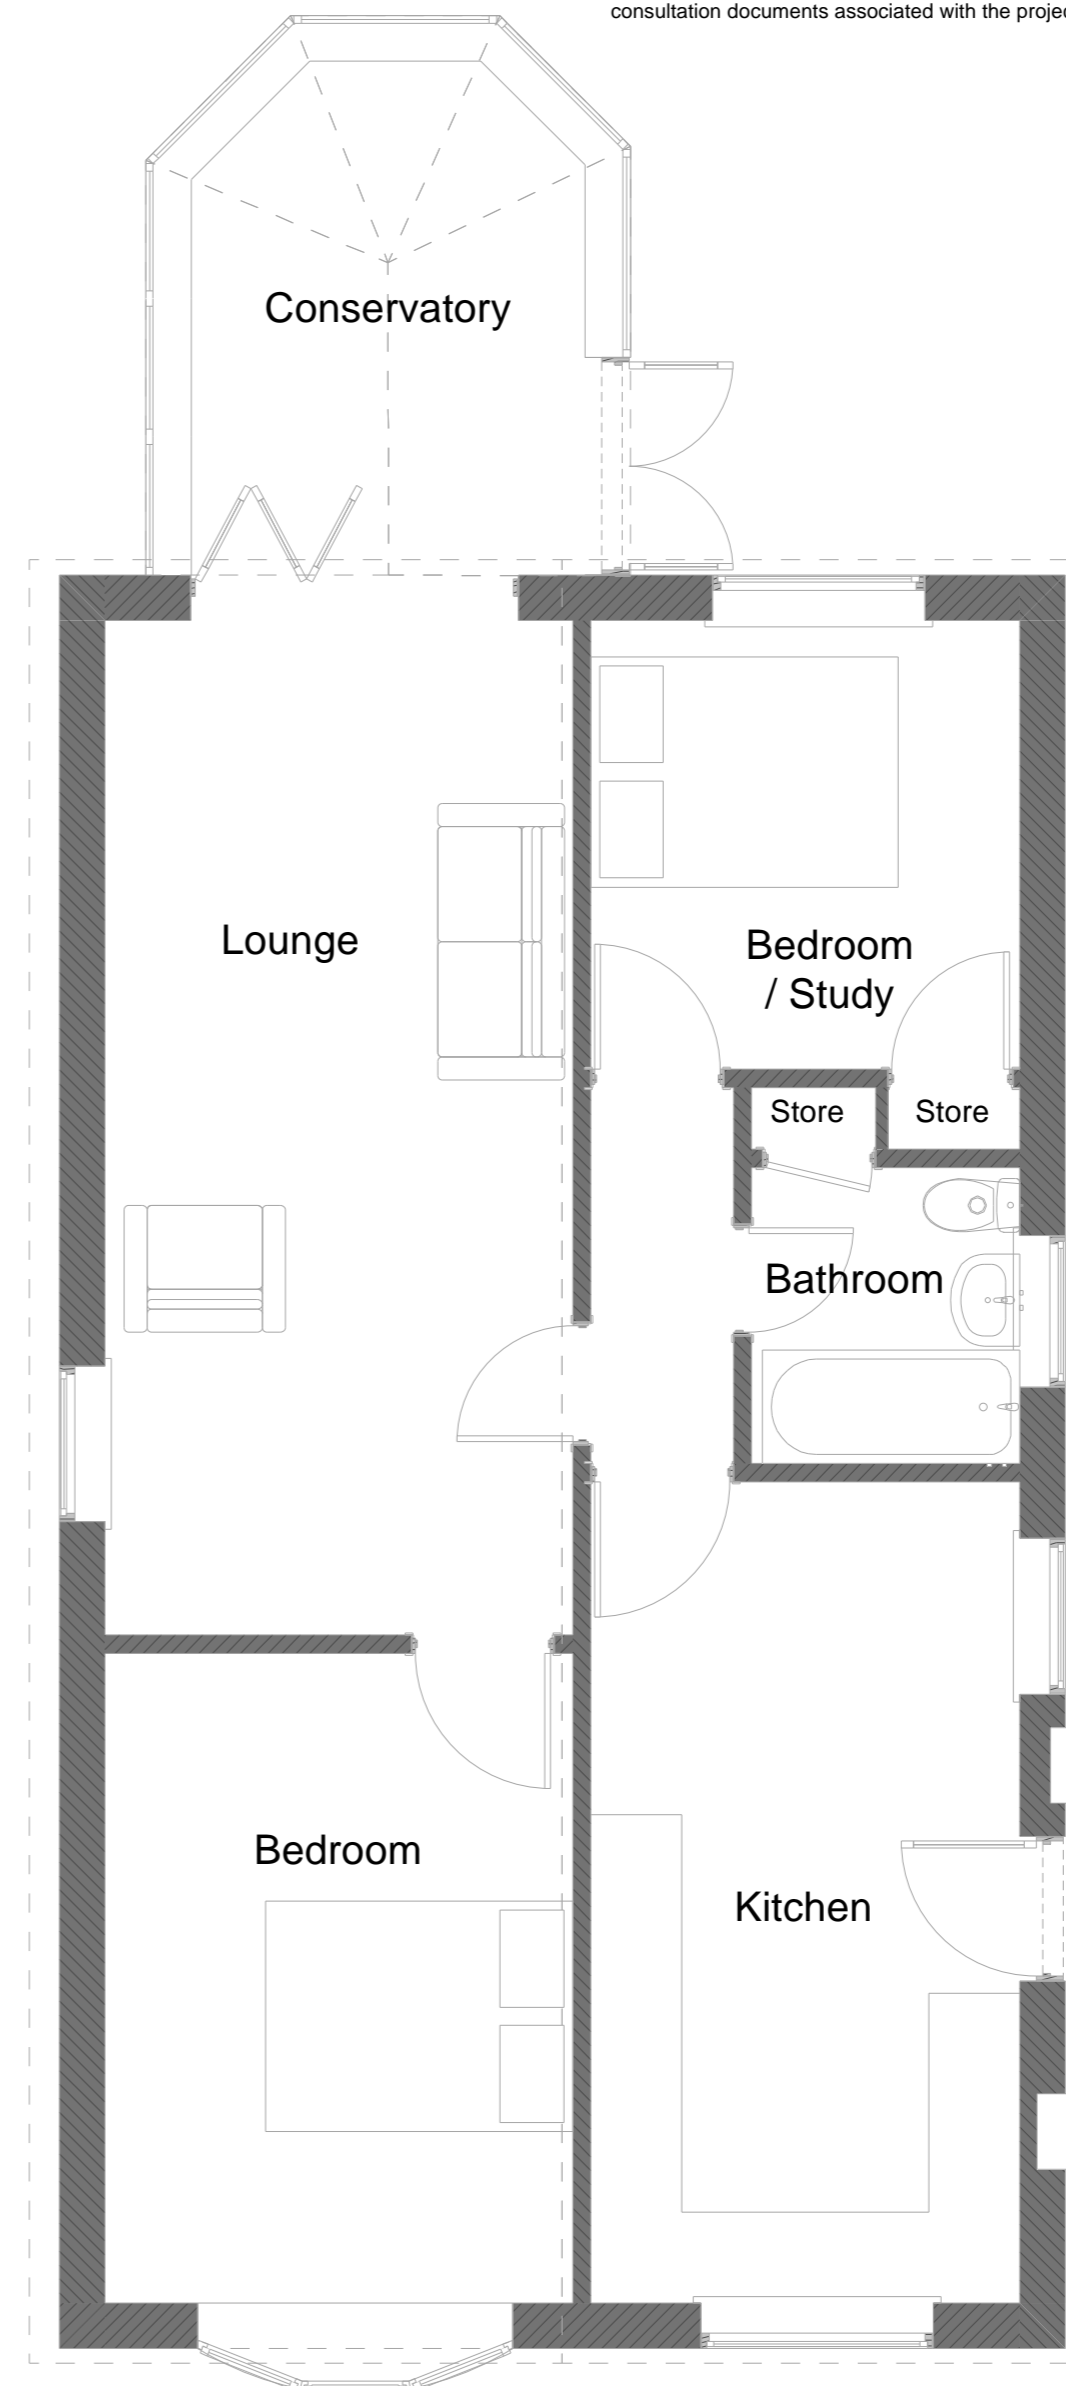

Ground Floor Layout 1:50




PROJECT: **Proposed Single Storey Side Extension**

25 Alendale Road Rainworth Mansfield Nottinghamshire NG21 0FL

PROJECT #: SU23/1042

NORTH

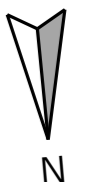

REVISIONS

DATE: 20/11/2023

SCALE: 1:50, 1:100, 1:1250

Existing Layout And Elevations

CLIENT: Mr Reedman

NOTES:

01.1

A2 SHEET SIZE