
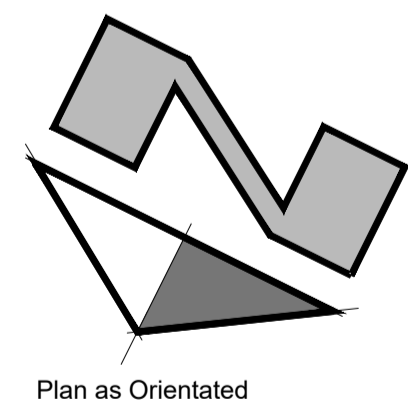
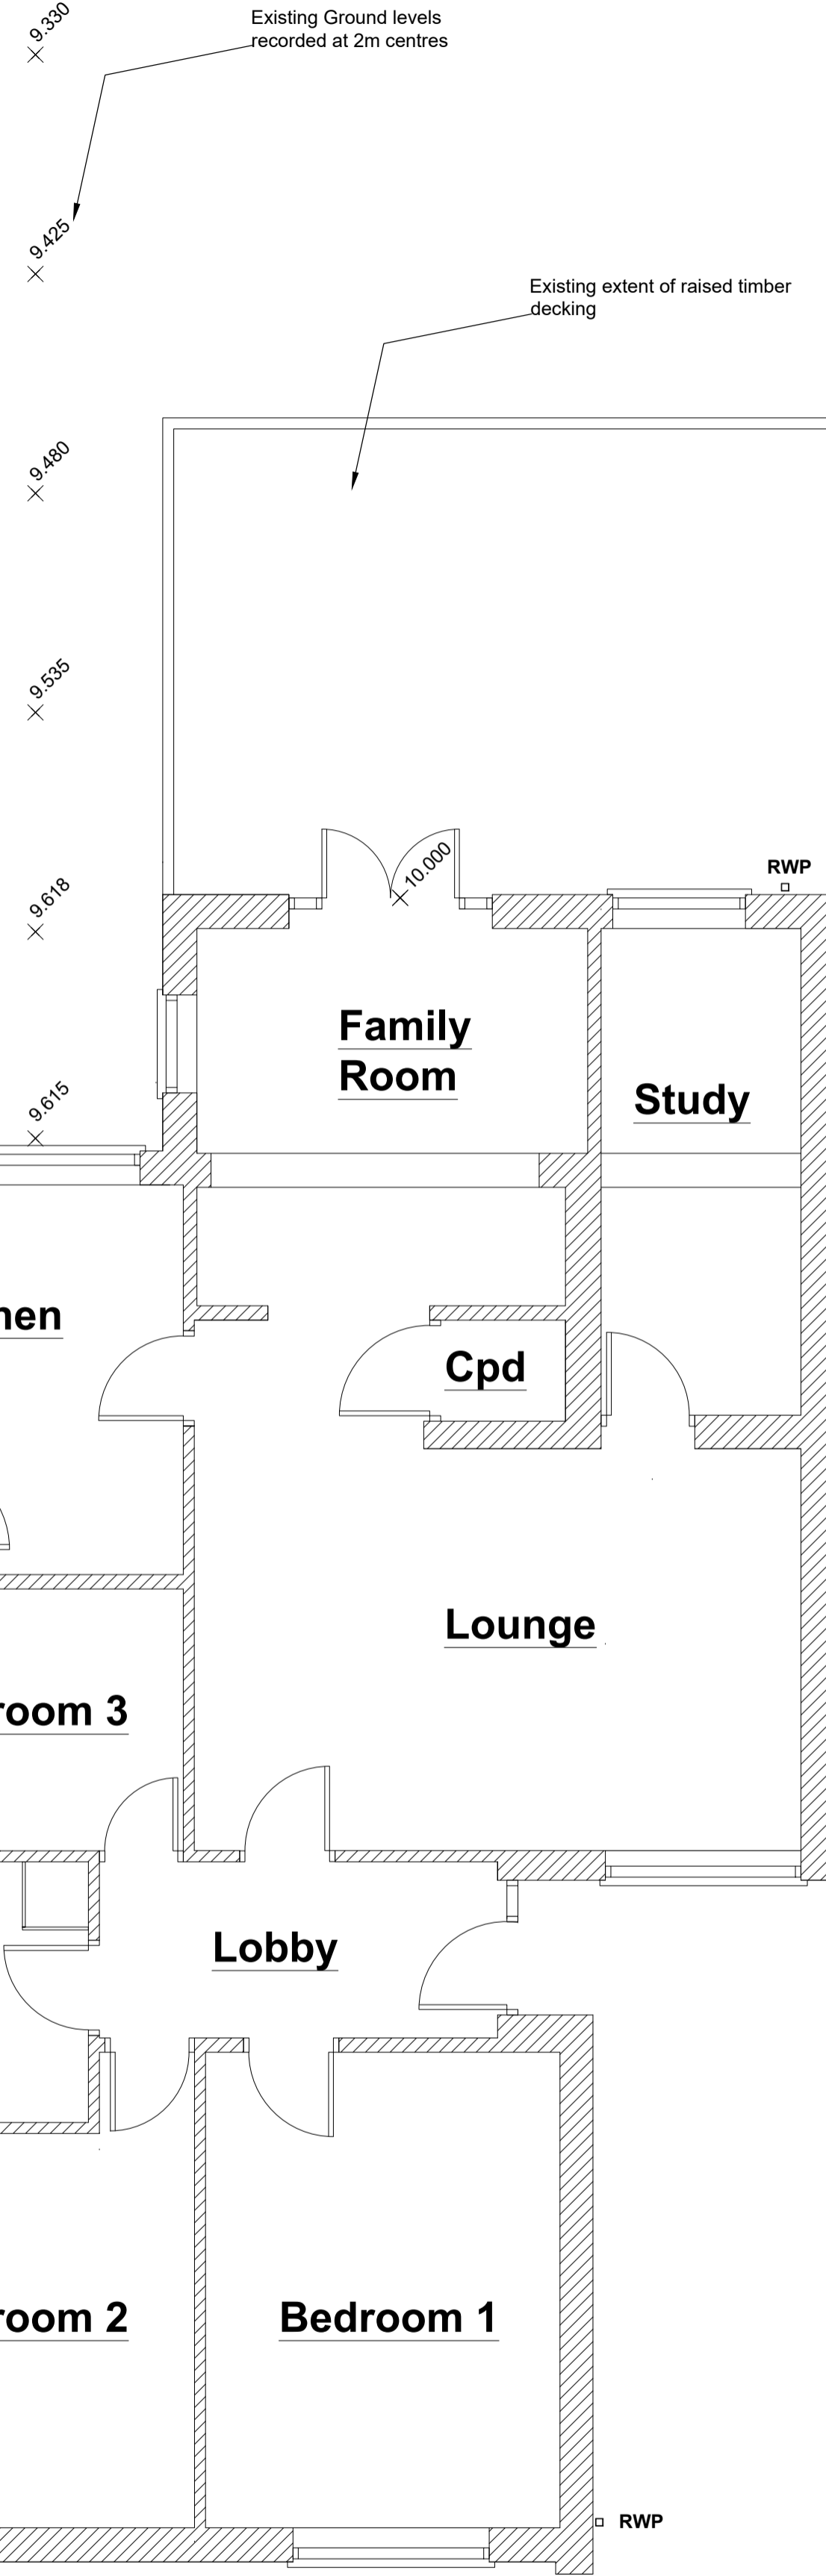


Existing Ground Floor Plan

1:50

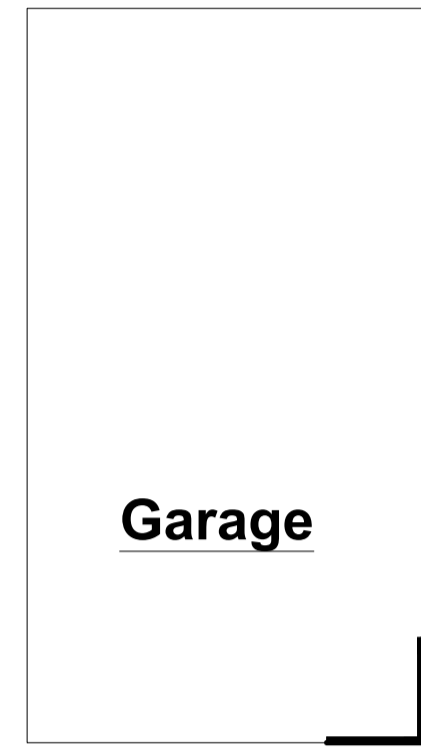

Please note this Drawing is NOT for Construction

All consultants to visit site prior to commencement of any Design or Construction works taking place.


All construction elements require site visit by manufacturer / consultant to assess delivery access and enable accurate site measurement of existing structures to be undertaken, prior to ordering of materials, fabrication or manufacture.

Scale bar @1:50 @A1




Existing Eastern Elevation

1:50

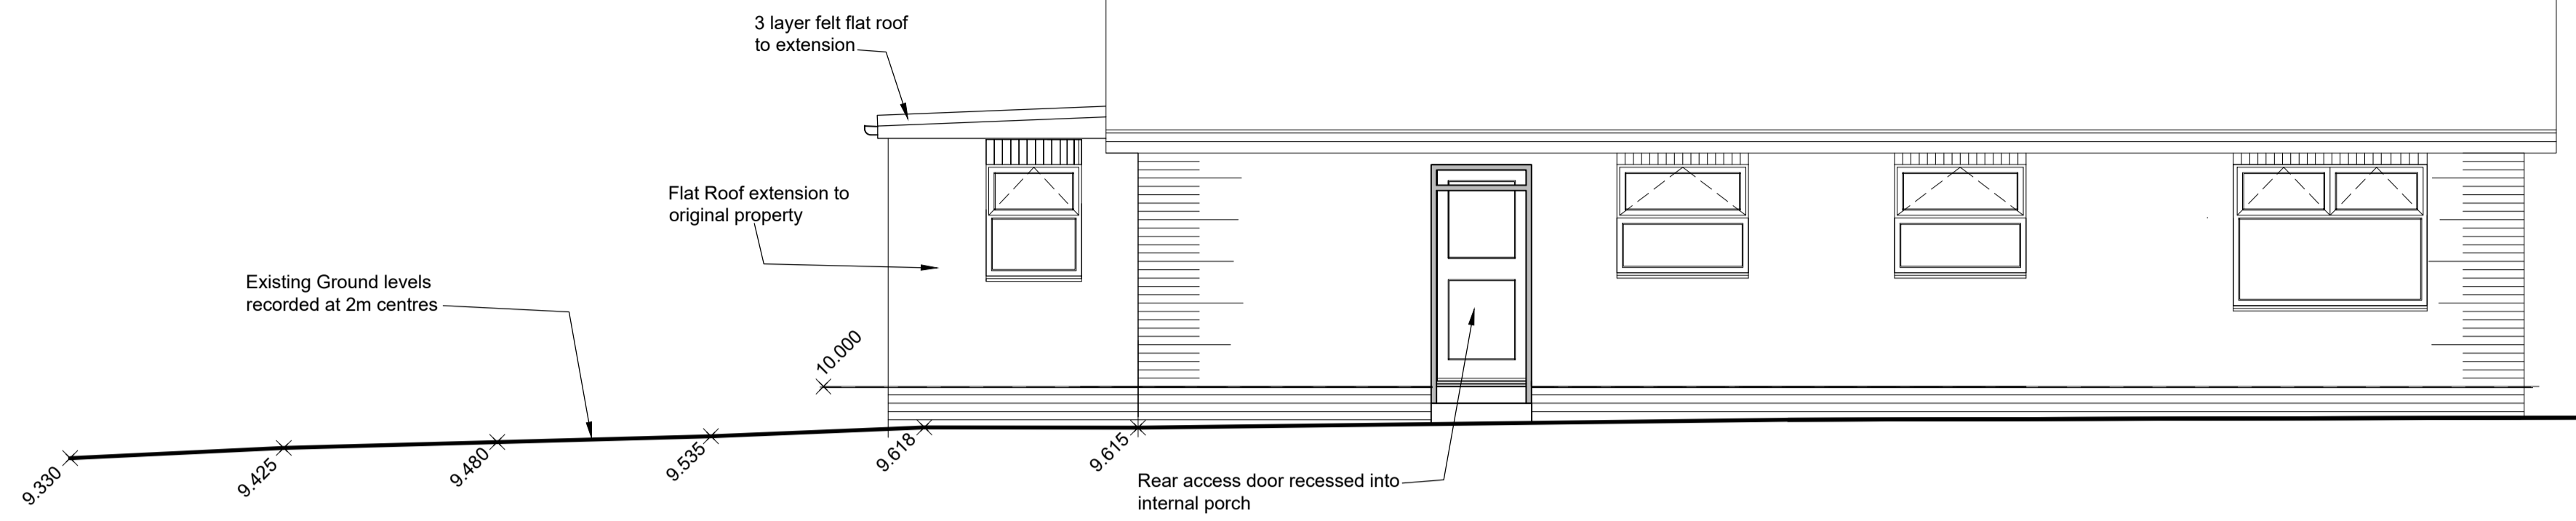


Existing Northern Elevation

1:50

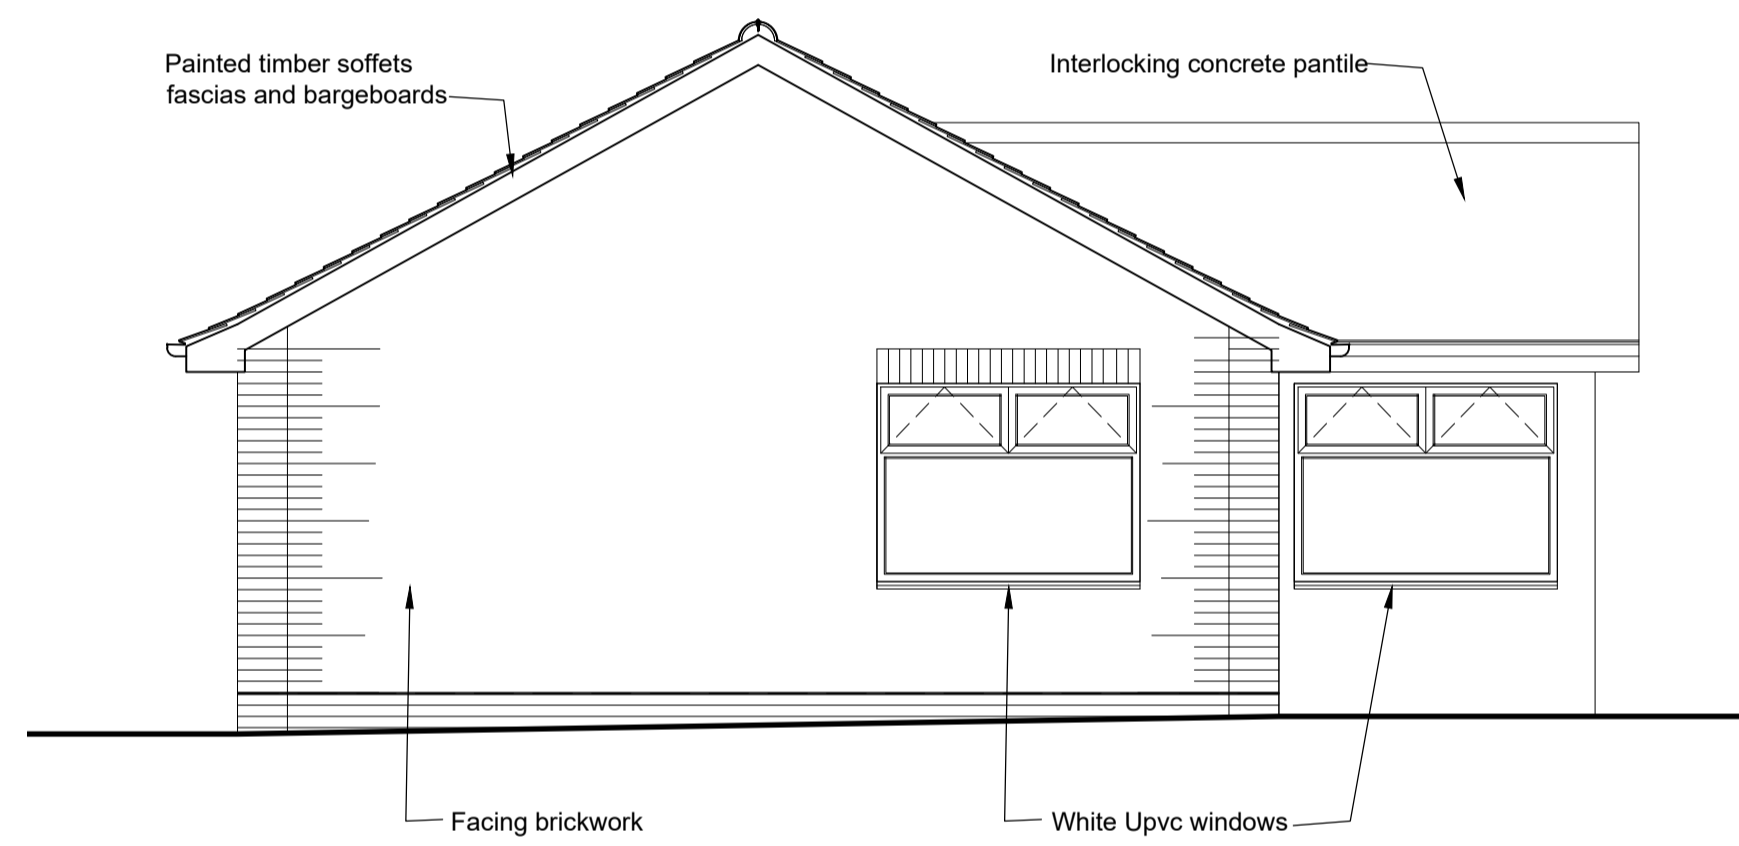


Existing Southern Elevation

1:50

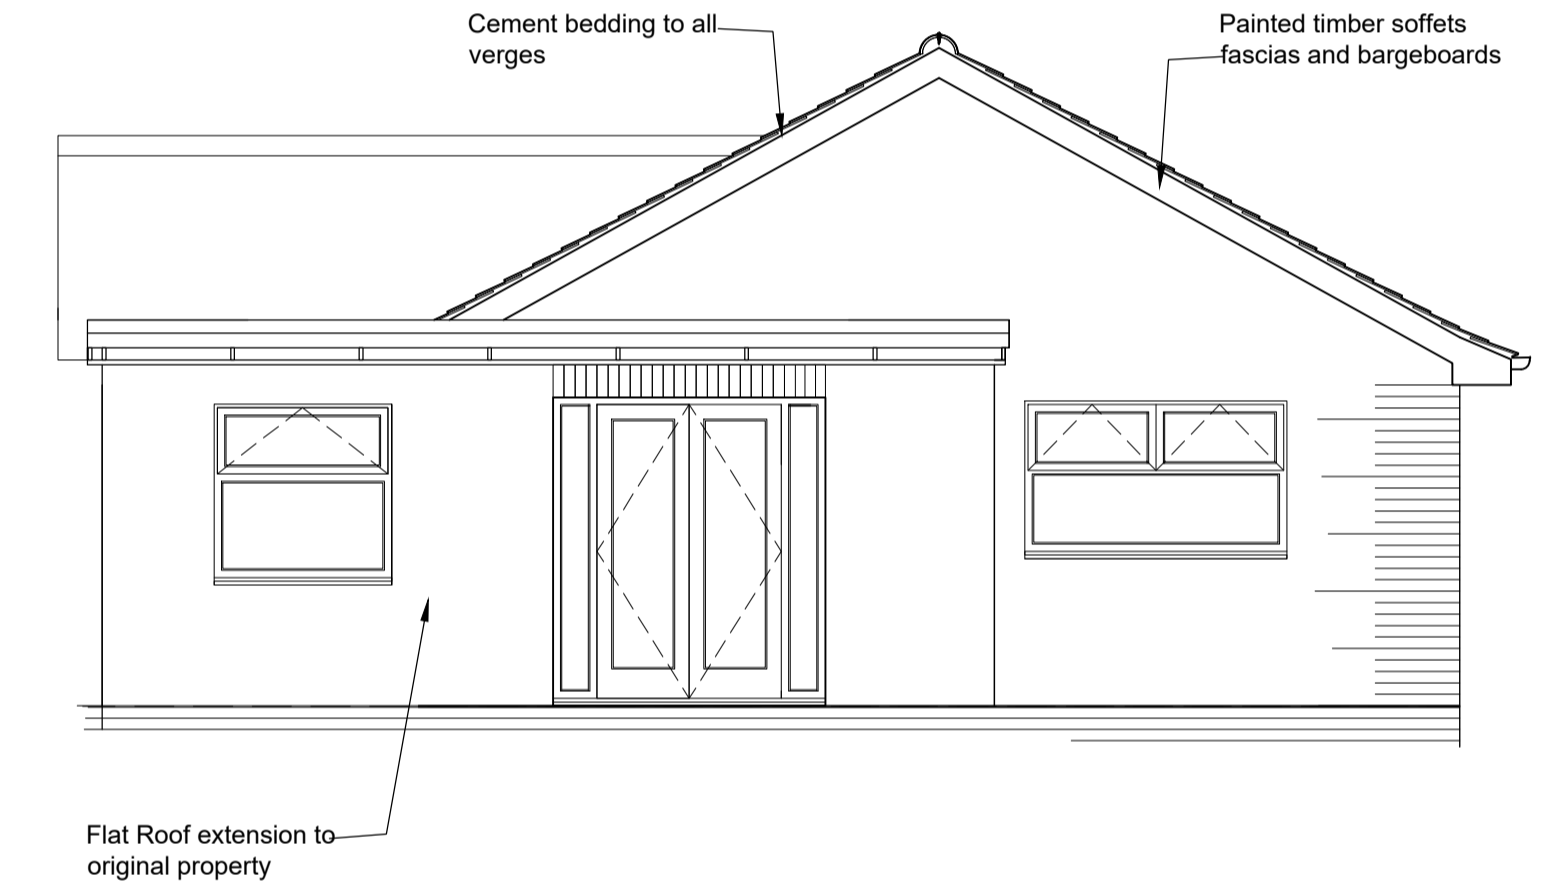

Existing Western Elevation

1:50

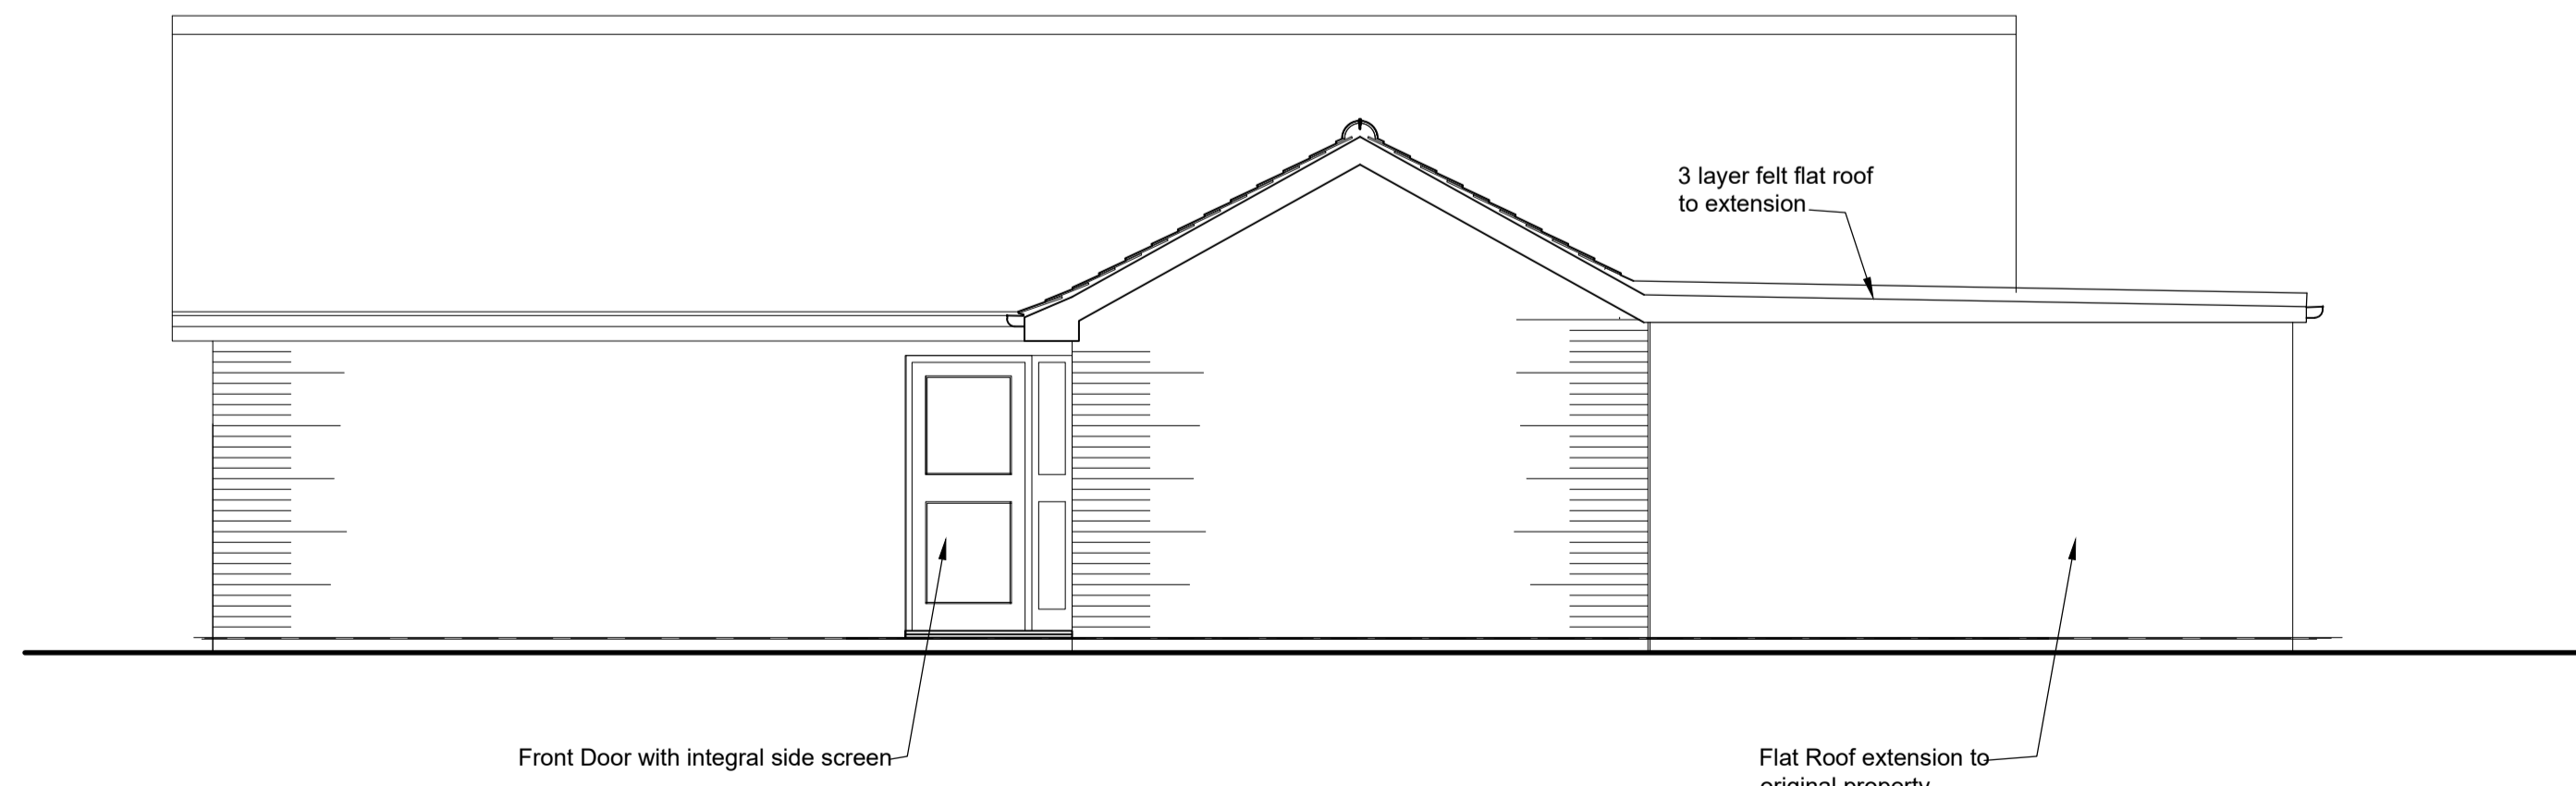

Mr and Mrs S Pegg

PROJECT:
Proposed Single Storey Extension to Rear of Property.
5 Laburnam Close
Branston
Lincoln LN4 1PL

DRAWING TITLE:
Existing Plan and Existing Elevations

DATE:
December 2023

SCALE: 1:50 /100	PAPER SIZE: A1	REVISION: B
PROJECT NUMBER: SCP PD	DRAWING NUMBER: 10	

All proposals subject to detailed design and calculation by Structural Engineer

Do not scale this drawing. All dimensions must be checked on site. All rights reserved. No reproduction in any material form is permitted without prior written consent.