



**Ground Floor Plan : Scale 1 : 50**



**Levels:**  
 EXISTING spot levels are shown thus: + 00.00  
 PROPOSED spot levels are shown thus: + (00.00)

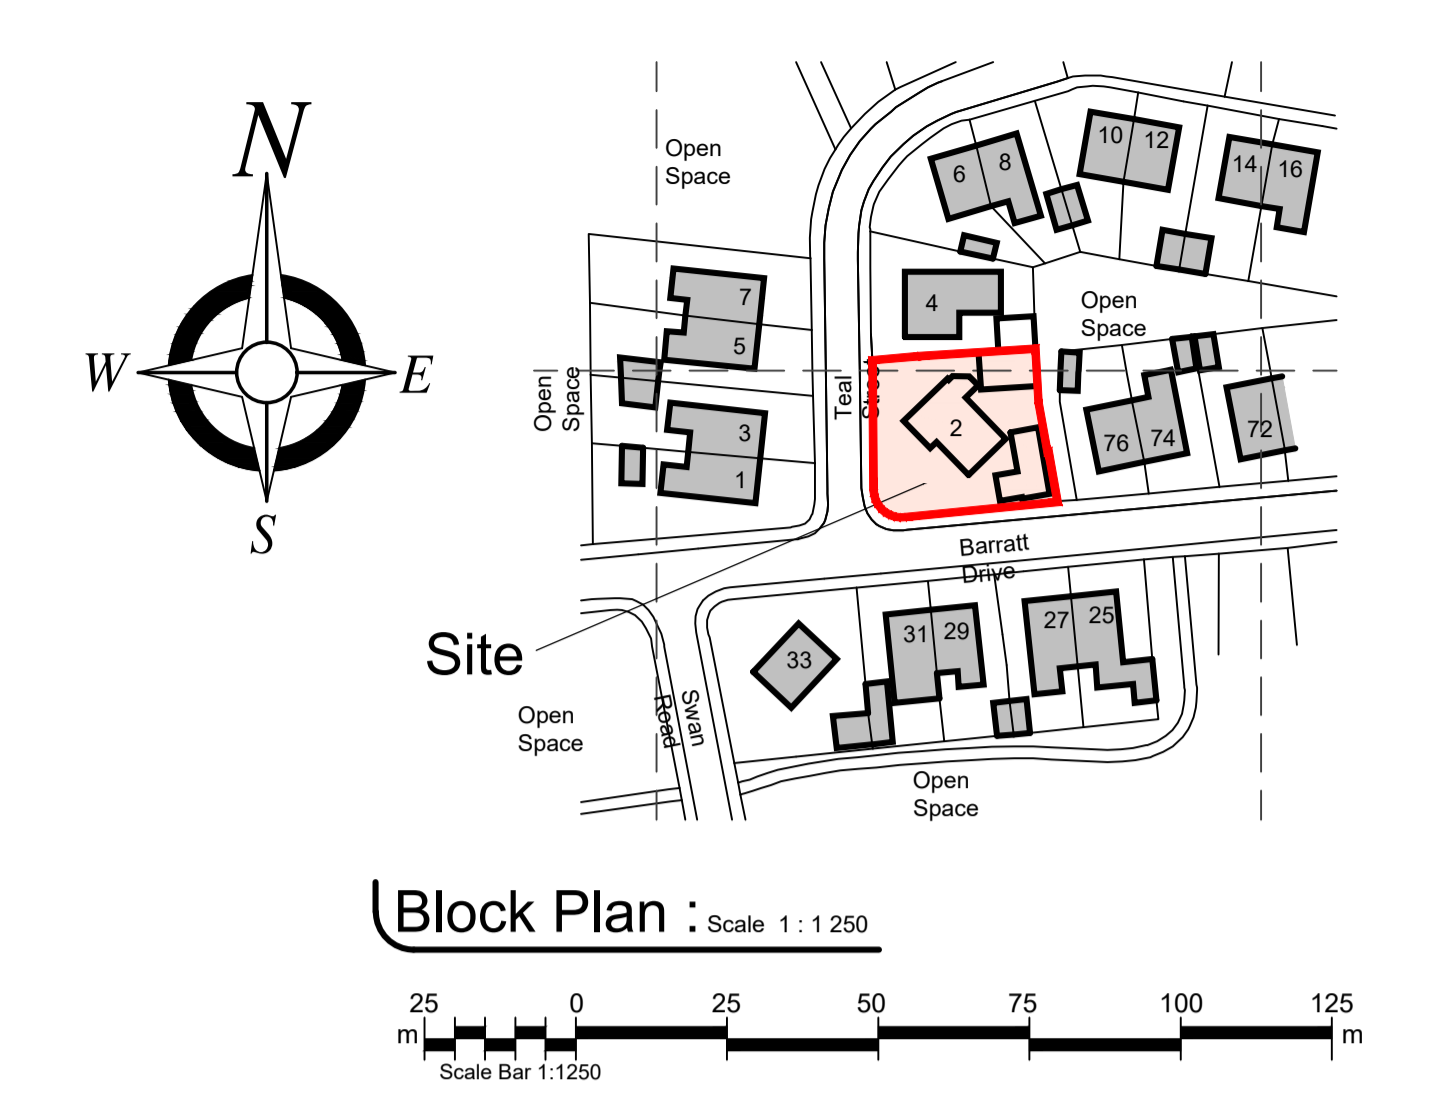

**Block Plan : Scale 1 : 1250**

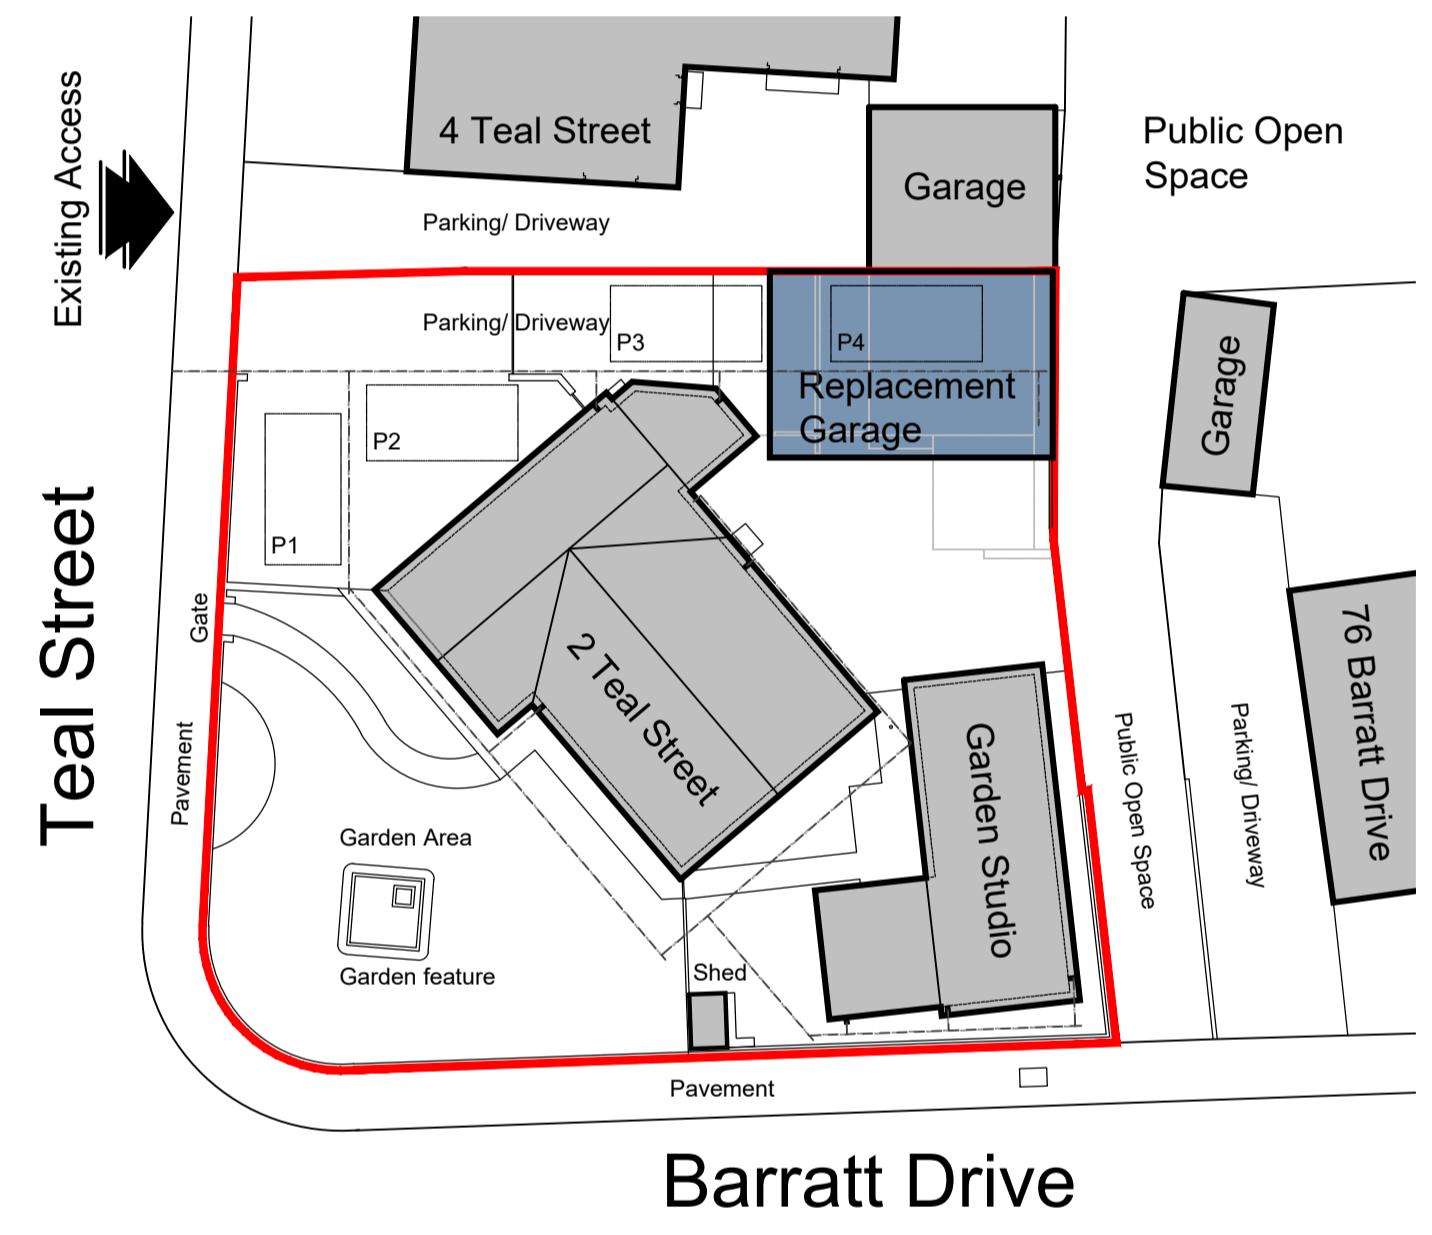

**Site Plan : Scale 1 : 250**

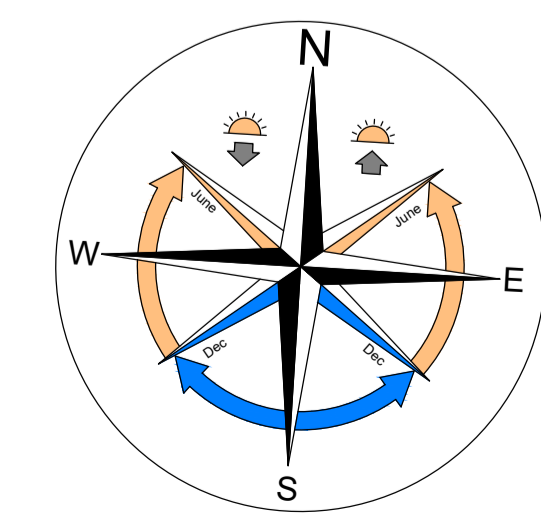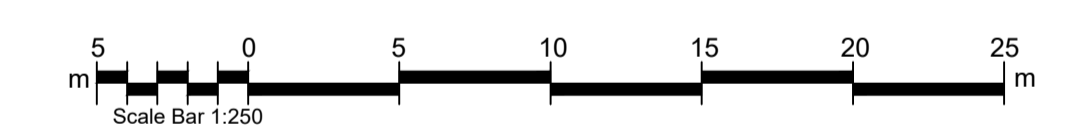

2 Teal Street, Ellon, AB41 9FP		Proposed replacement domestic garage/store ©	
<b>Title</b> Floor, Site and Location Plans			
Date	Job No	Sheet	Drawn By
23/02/24	24004-P1	A1	Steven Morris
Amendment	No	Date	Description
	1	05/03/24	Planning validation query
1 The Square, Mintlaw, Peterhead, Aberdeenshire AB42 5EH Tel : 01771 622296 E-mail : info@baxterdesigncompany.co.uk			