


existing brick outbuilding to be overhauled and upgraded to provide office/studio/workrooms/guest room or other similar use ancillary to host dwelling

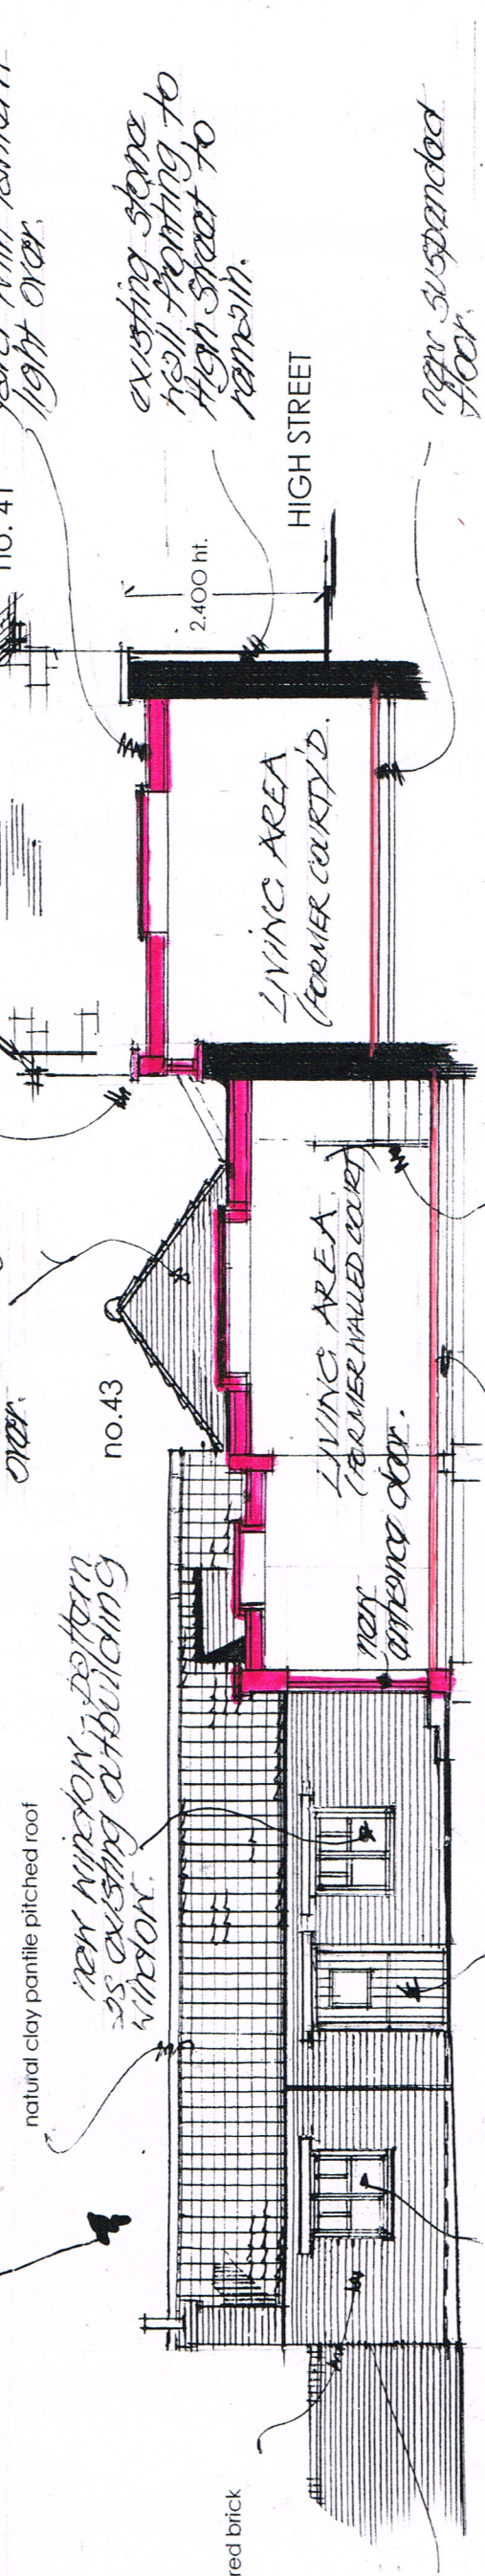



prop elev. D sectional south elevation on outbuildings and external courtyards 1:100

steps up to raised level door.

new suspended floor

new entrance door. traditional style with recessed stone door.

new window bottom as exist.

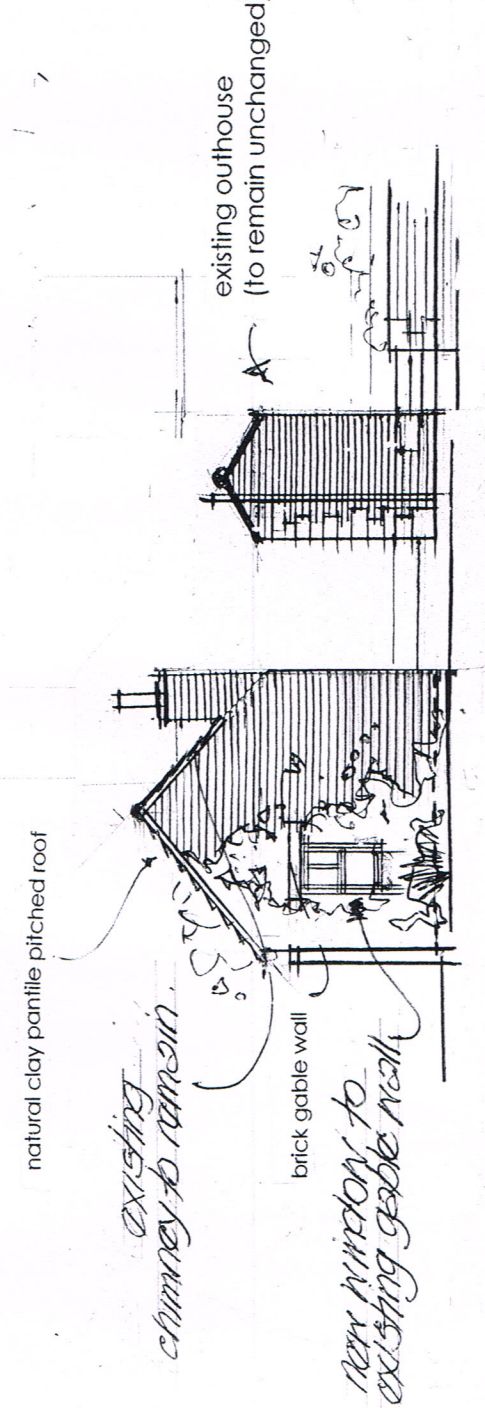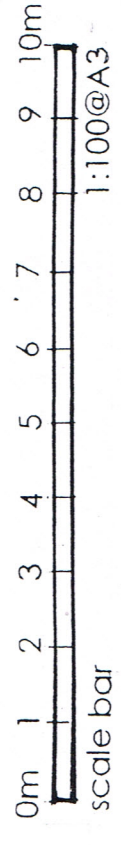

prop elev. E west elevation on outbuildings 1:100

infill flat roof with flat rooflight over.

existing wall, with pantile coping to be built up to suit flat roof level.

new separating wall where proposals join on to other properties.

prop elev. F elevation east elevation on end of outbuilding 1:100

new suspended floor.

RevA layout modified, extension to outbuilding deleted and flush/low profile rooflights confirmed 02/24

GRIFFIN ASSOCIATES
Oundle
Peterborough

mob: 07850 085320

title
PROPOSED ELEVATIONS

scale
1:100

date
09/23

drawn
[Signature]

scheme

ALTERATION AND IMPROVEMENTS
35 HIGH STREET BRIGSTOCK

drawing no.

1599 - p - 09

rev

A