



NEW DORMER PROPOSED TO FRONT ELEVATION. TIMBER PAINTED WHITE. SHINGLE SIDES TO MATCH EXISTING. TILED ROOF TO MATCH EXISTING.

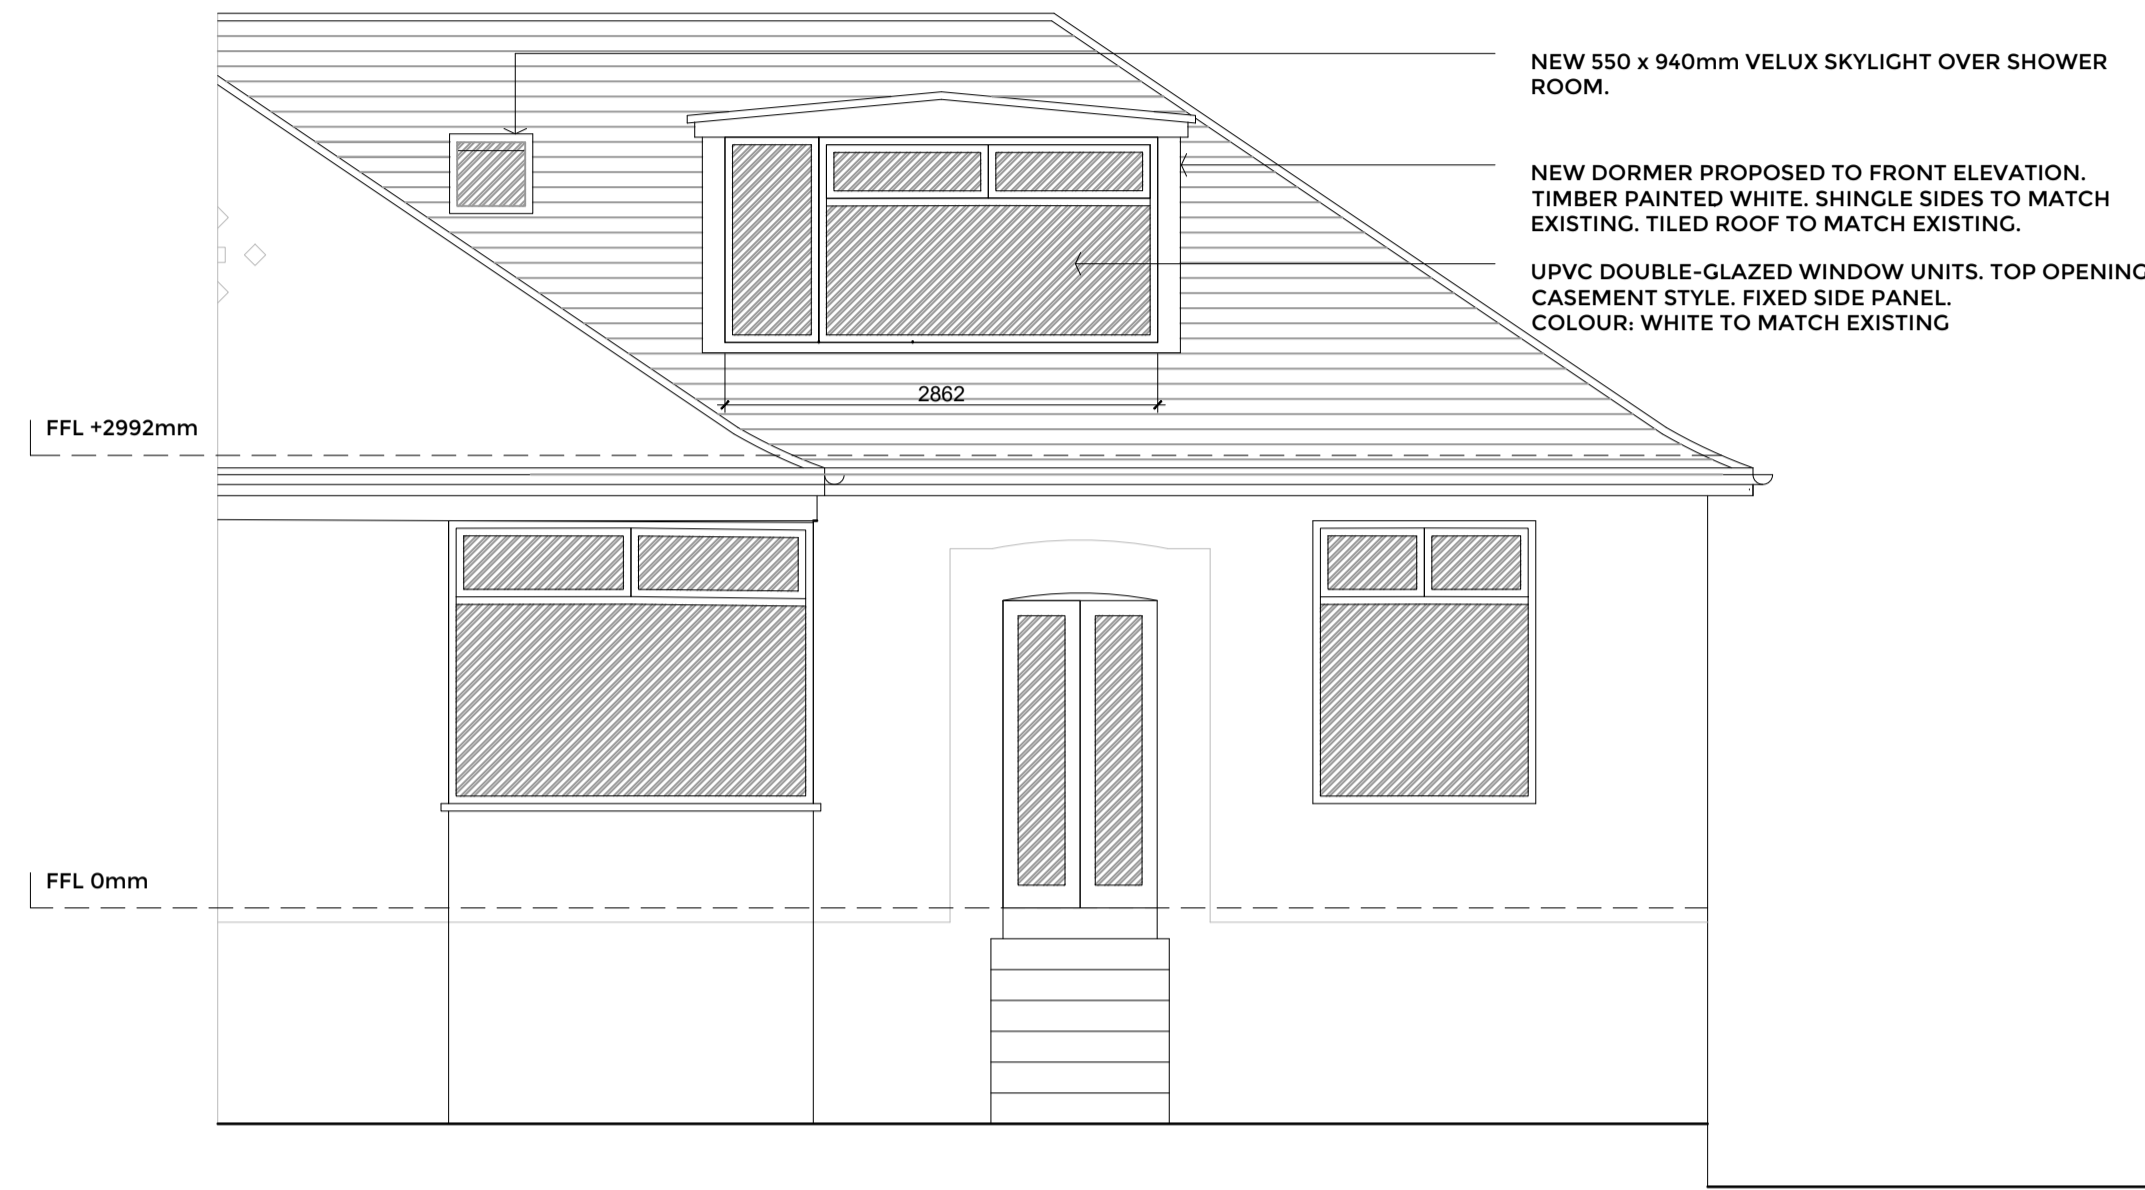


NEW 550 x 940mm VELUX SKYLIGHT OVER SHOWER ROOM.
NEW DORMER PROPOSED TO FRONT ELEVATION. TIMBER PAINTED WHITE. SHINGLE SIDES TO MATCH EXISTING. TILED ROOF TO MATCH EXISTING.
UPVC DOUBLE-GLAZED WINDOW UNITS. TOP OPENING CASEMENT STYLE. FIXED SIDE PANEL. COLOUR: WHITE TO MATCH EXISTING

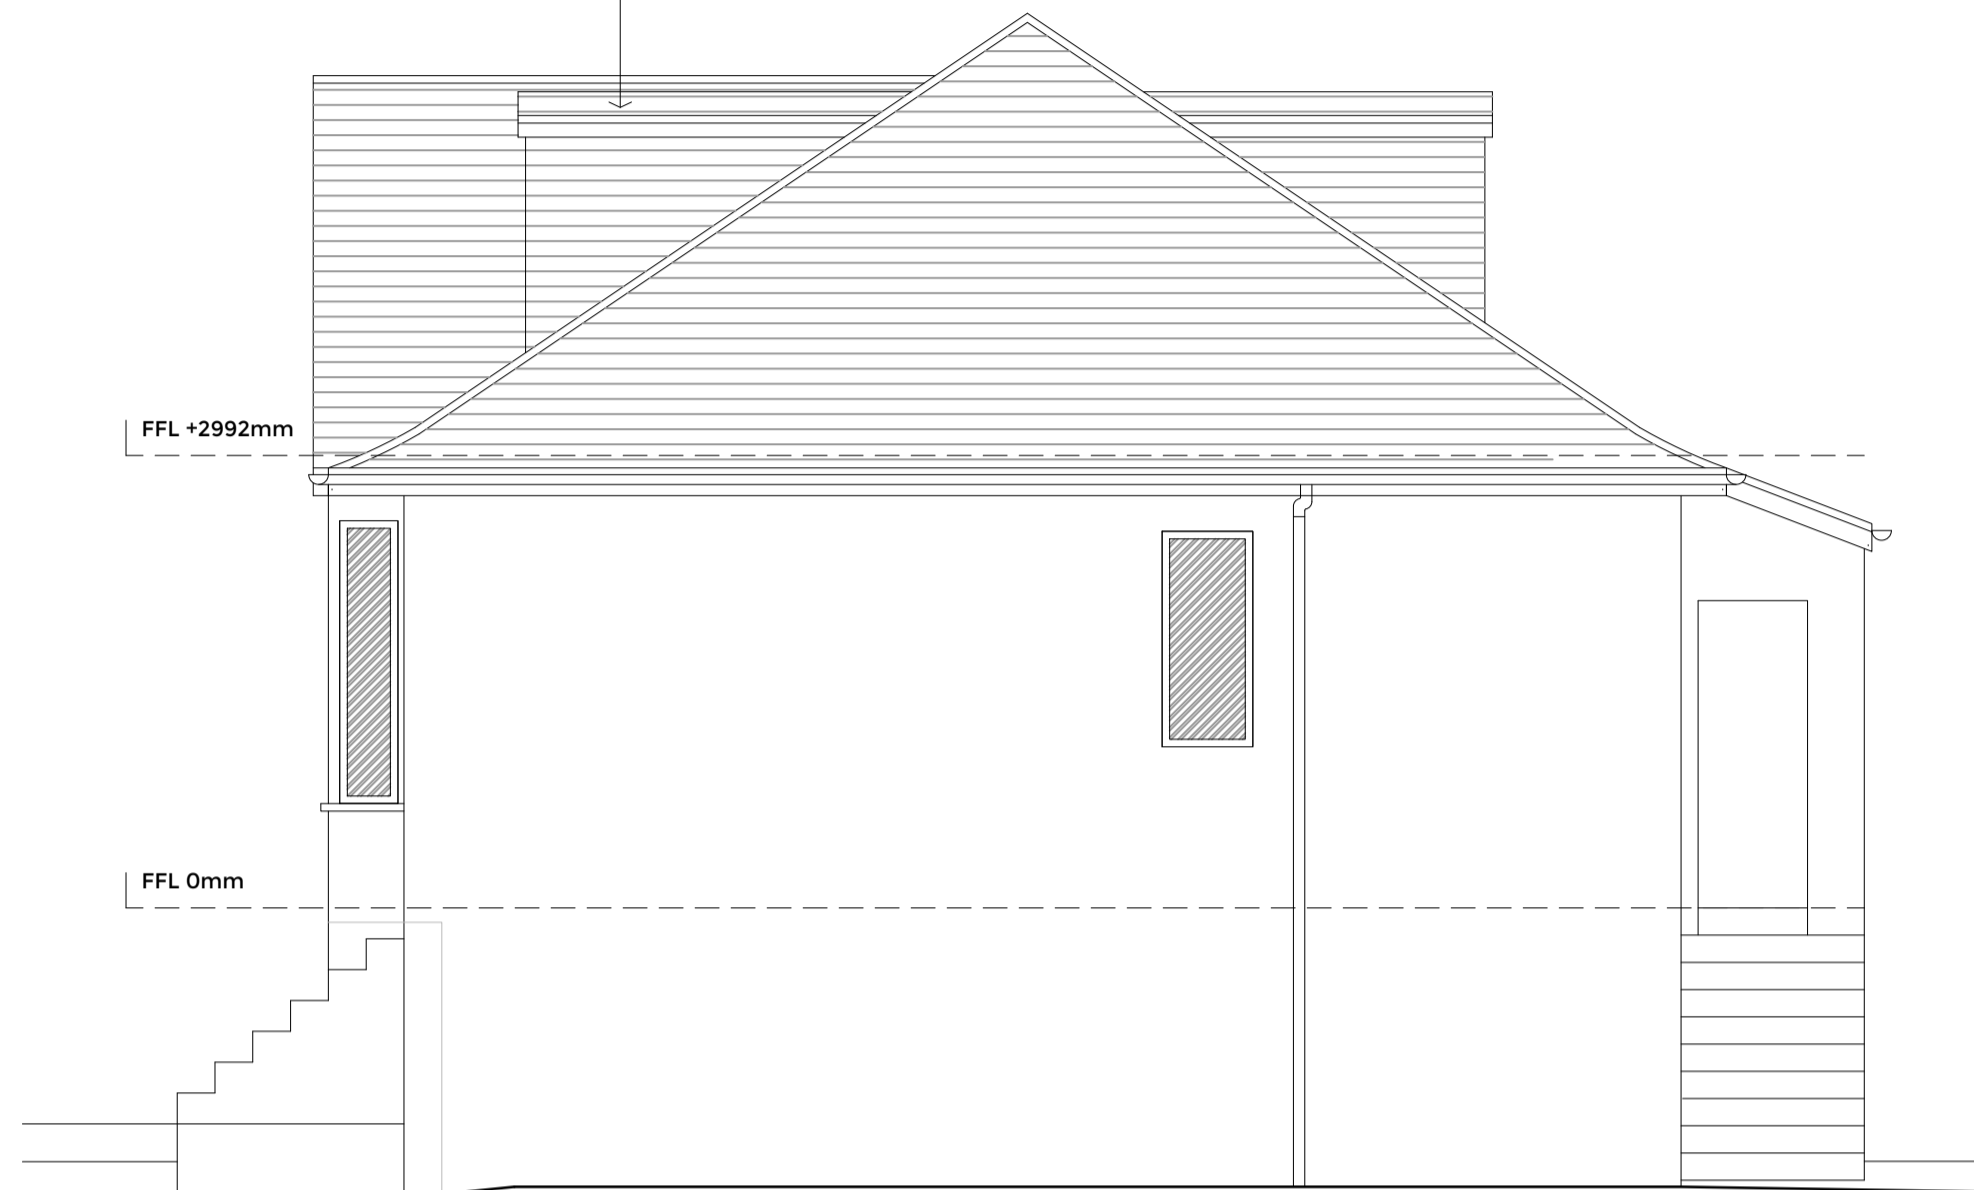

FFL +2992mm

FFL 0mm

1m 0.5m
SIDE ELEVATION PROPOSED

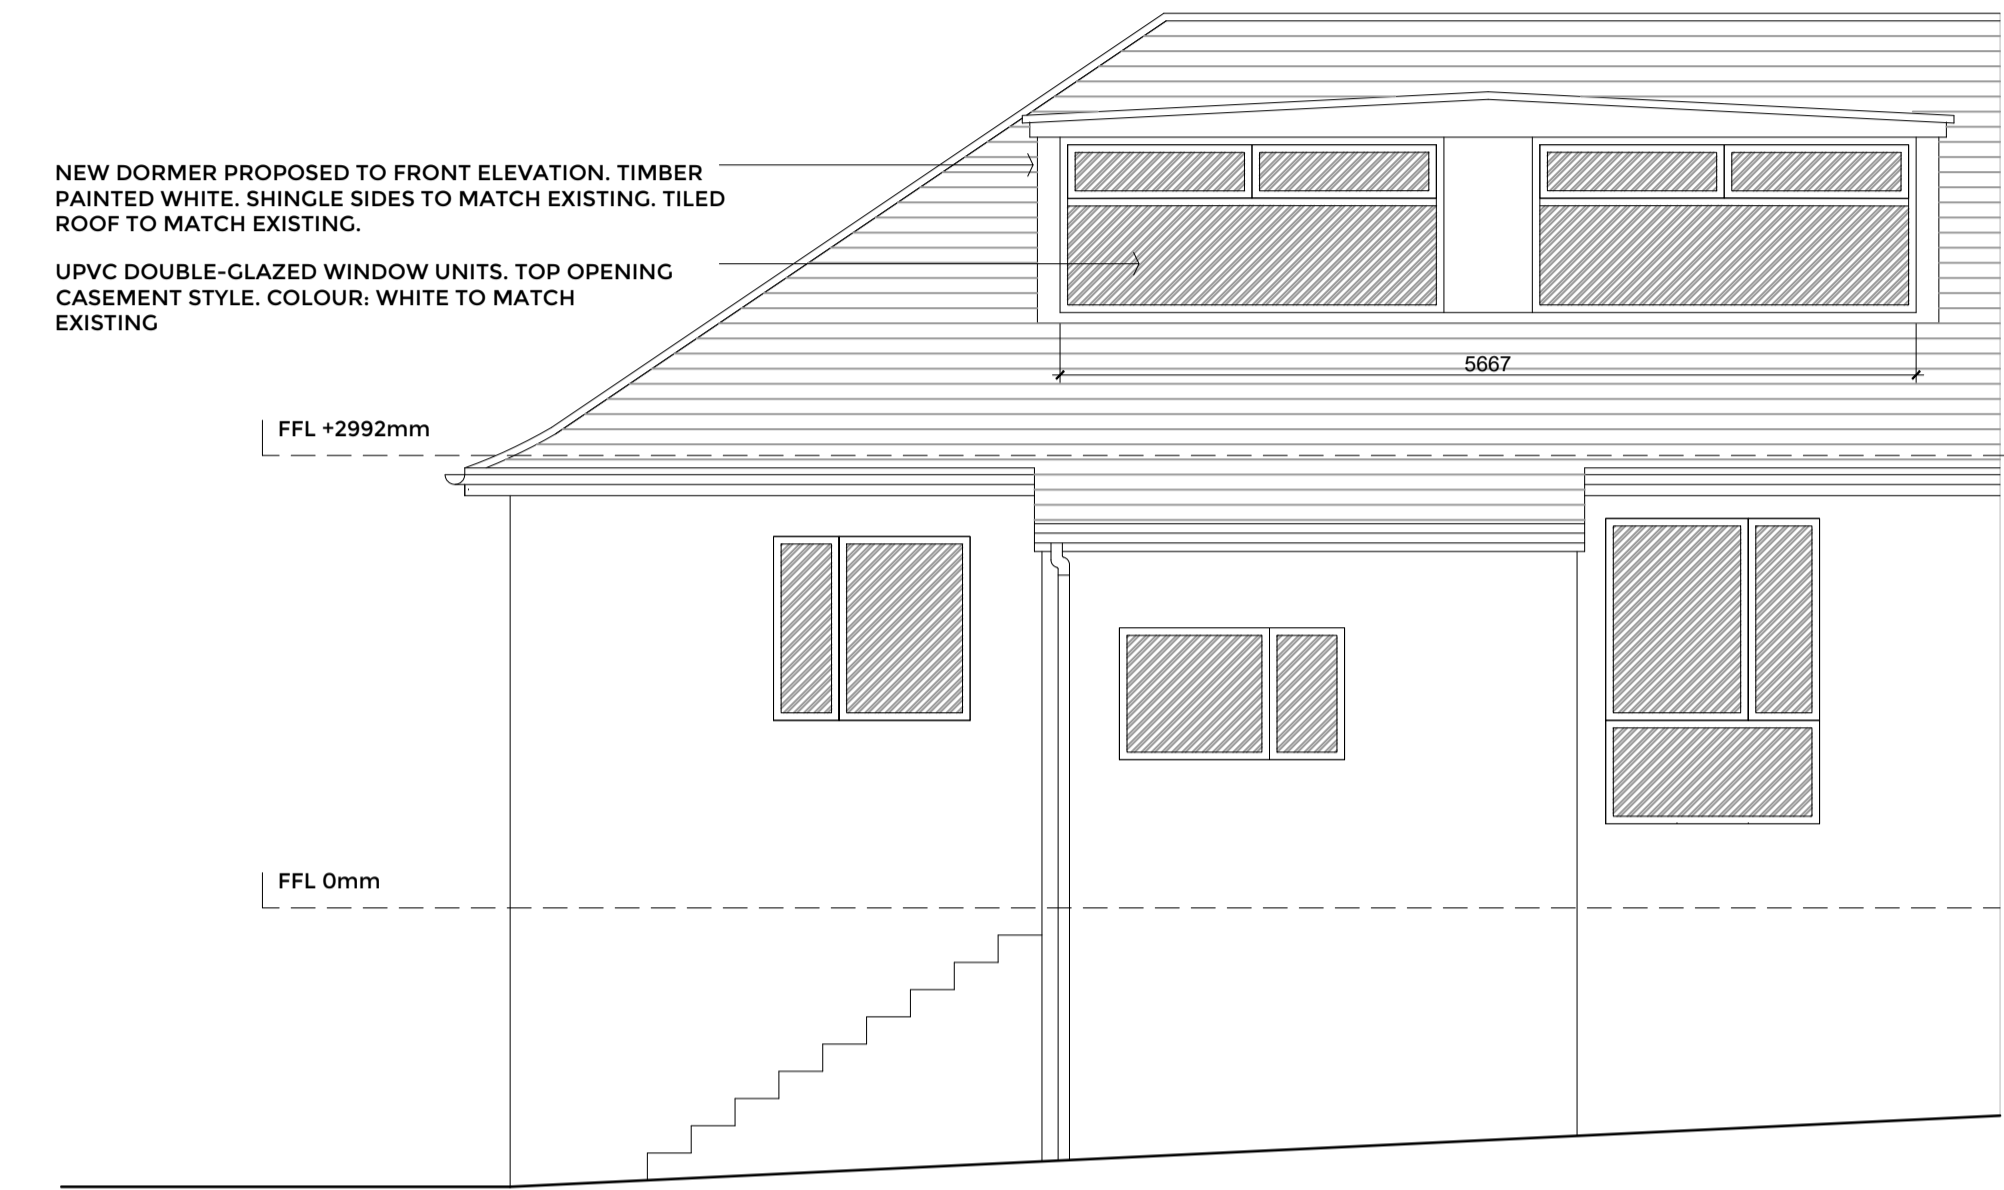


NEW DORMER PROPOSED TO FRONT ELEVATION. TIMBER PAINTED WHITE. SHINGLE SIDES TO MATCH EXISTING. TILED ROOF TO MATCH EXISTING.
UPVC DOUBLE-GLAZED WINDOW UNITS. TOP OPENING CASEMENT STYLE. COLOUR: WHITE TO MATCH EXISTING


FFL +2992mm

FFL 0mm

1m 0.5m
REAR ELEVATION PROPOSED

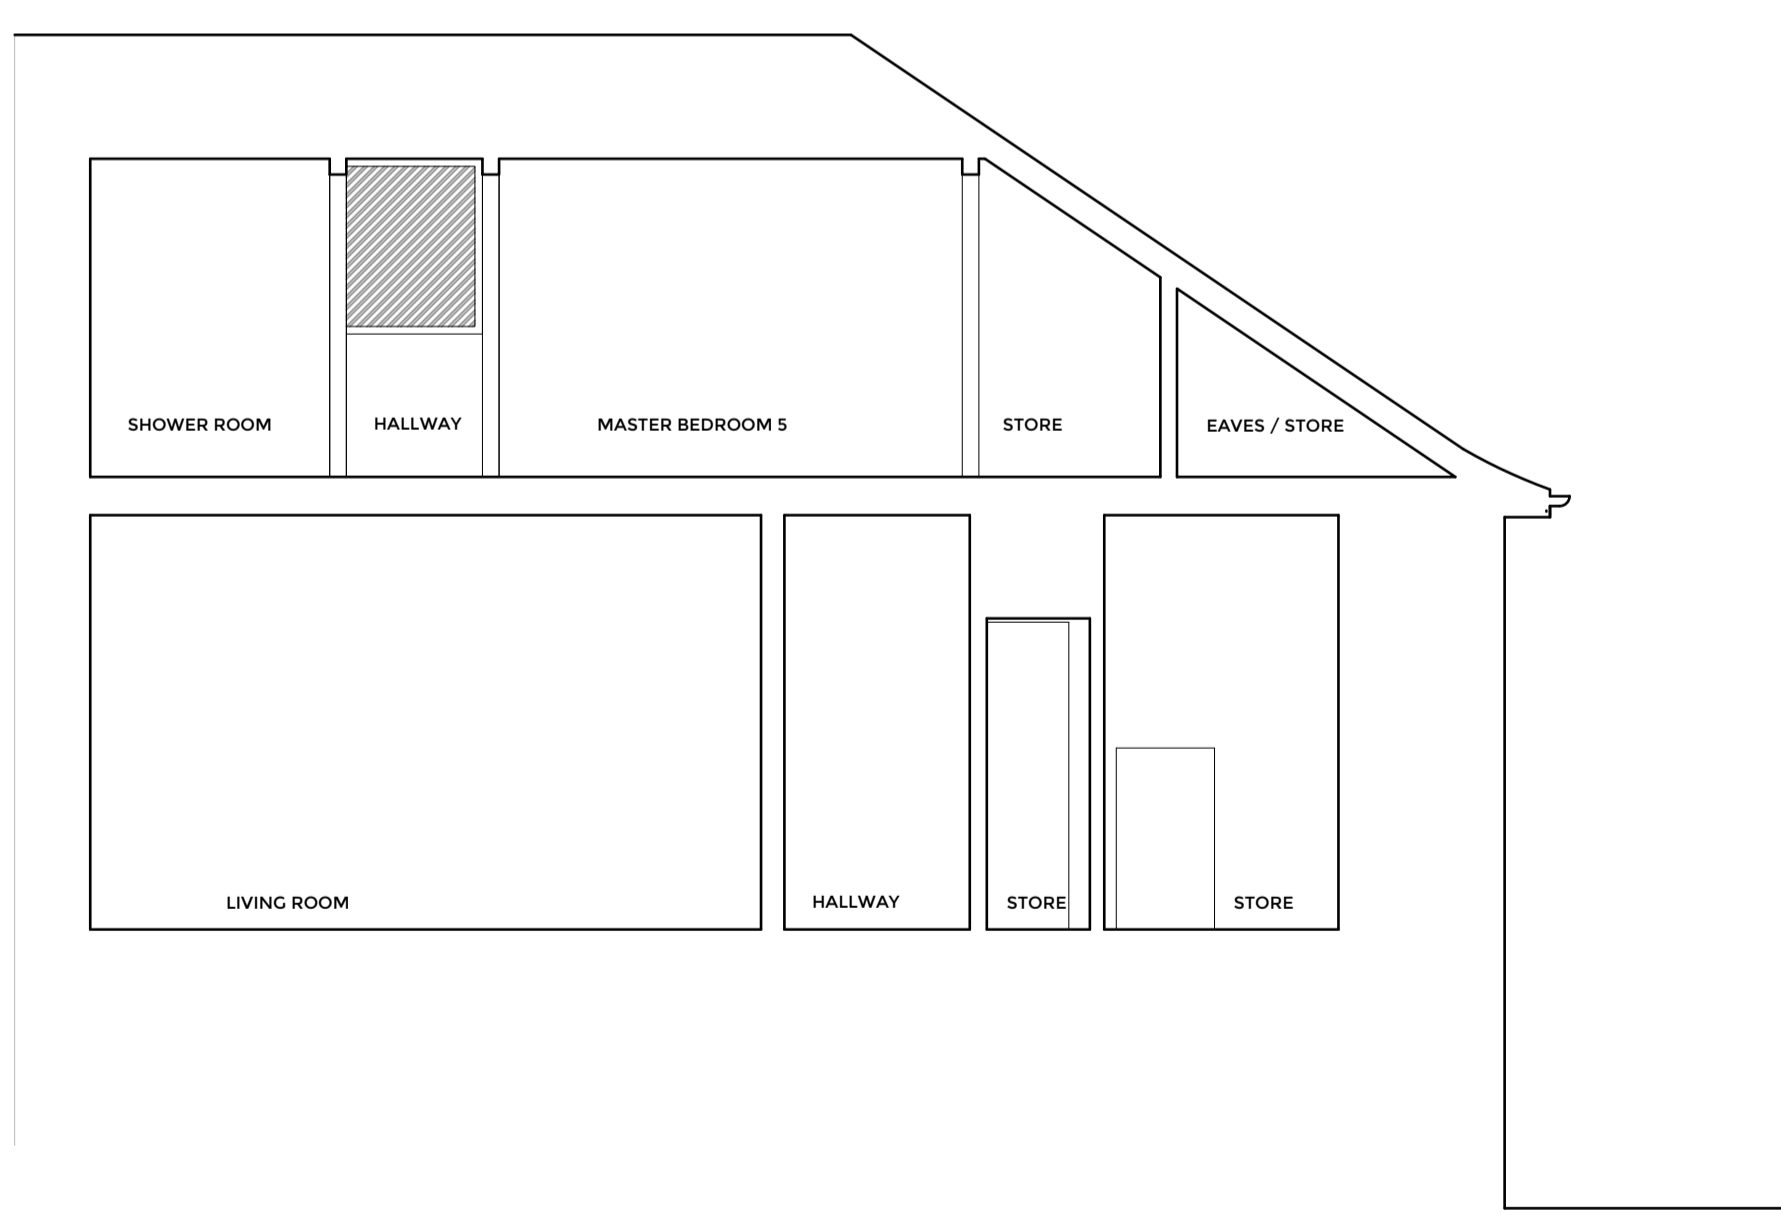

1m 0.5m
SECTION B PROPOSED

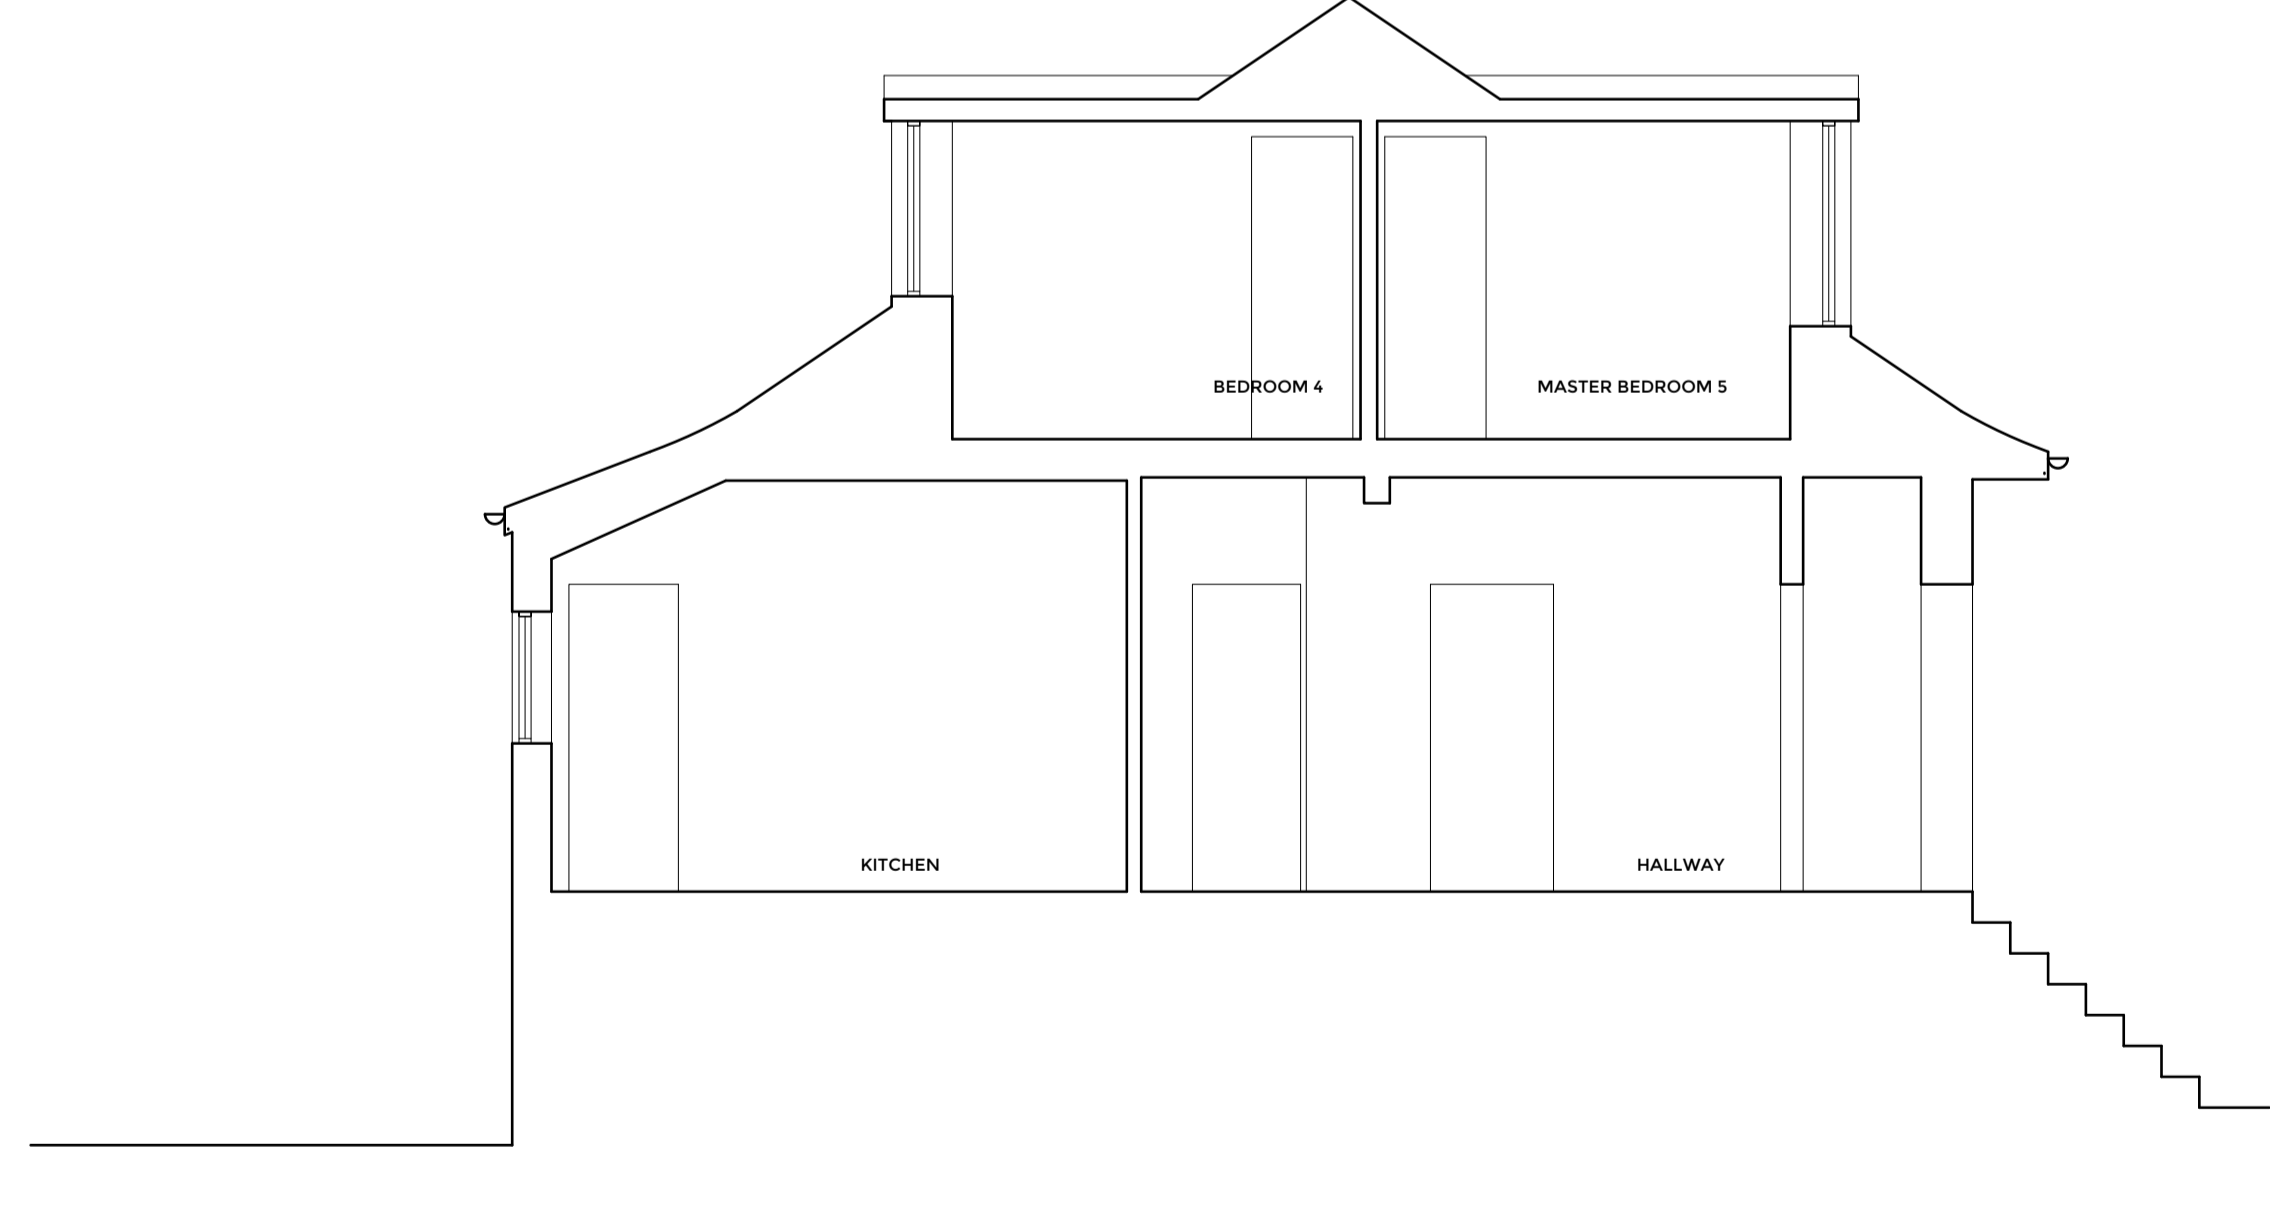

1m 0.5m
SECTION A PROPOSED

C	DIMS ADDED	FEB24
B	DESIGN REVISION	JAN24
A	DESIGN REVISION	JAN24
REV	DESCRIPTION	DATE

P-06

PROJECT:	22 MERYTON AVENUE GIPFROCK GLASGOW G46 6DU
PROJECT NO:	23098
CLIENT:	MRS & MISS MACQUIRE
DRAWING TITLE:	ELEVATIONS AS PROPOSED
DATE:	JAN 24
REV:	-
SCALE:	1:50 @ A1



WWW.STOPSTUDIO.CO.UK
HELLO@STOPSTUDIO.CO.UK
0141 266 0513

All sizes to be checked on site by the contractor prior to preparation of shop drawings or fabrication of parts.
This drawing should not be scaled. Any discrepancies to be brought to the immediate attention of STOP Studio Ltd.
This drawing is supplied for the purposes in which it was issued for ONLY and MUST not be used for any other purpose.

PLANNING

Copyright of design and drawing reserved. Unauthorised copying, distribution or receipt of this drawing without the written consent of STOP Studio Ltd may constitute an infringement of copyright. If in doubt please contact STOP Studio Ltd.