



Scale 1:100

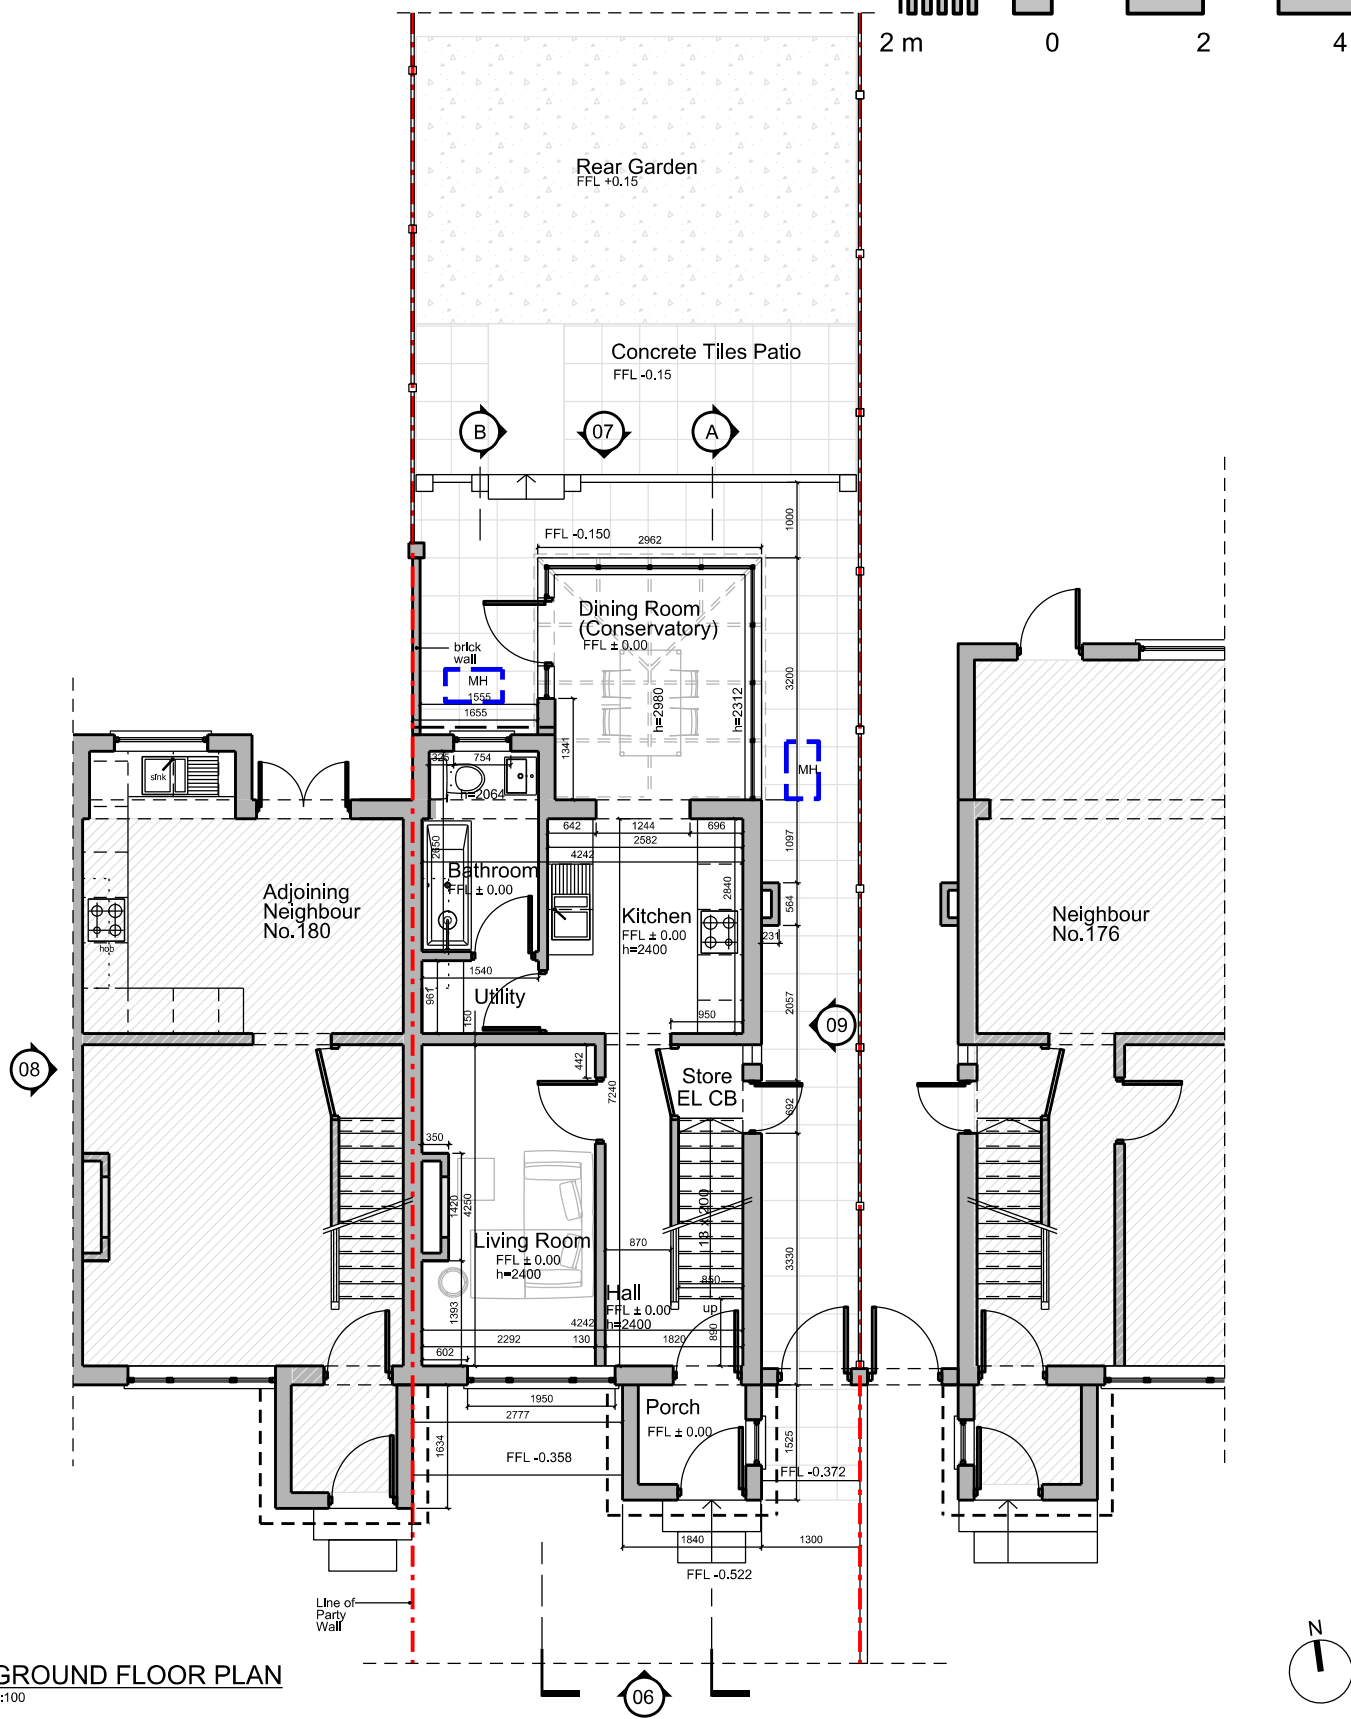

**00 GROUND FLOOR PLAN**  
1:100

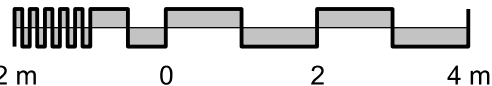

**Disclaimer:**  
Do not scale from this drawing. Check all dimensions on site before fabrication or setting out. This document is copyright and may not be reproduced without permission of the owner.

**Notes:**  
All dimensions in millimeters.

**KEY:**

Rev:	Notes:	Date:	Drawn:	Iss:	Author:
00	Pre-App Submission	01.12.2023	MG	MG	<b>María Golasowska</b> M Eng, Dip Arch, BA (Hons) ARB no. 077808G Director, MGDC Ltd. M: 077 3138 7952
01	Design Amended Information Added	10.01.2024	MG	MG	
02	Planning Submission	26.02.2024	MG	MG	

**Client:**  
 Mr Sunil Mudaliar  
 178 Ridge Road  
 North Cheam  
 Sutton  
 Surrey  
 SM3 9LZ

**MG LTD**  
 [ Architecture ] [ Interior Design ]  
 Office 67, Millmead Business Centre  
 Millmead Road  
 London N17 9GU  
 United Kingdom  
 T: +44 (0) 20 3715 7751 E: office@mgdc.info

**María Golasowska Design Consultancy MGDC LTD**

<b>Project:</b> Private Attached House 178 Ridge Road, North Cheam Sutton, Surrey SM3 9LZ		
<b>Drawing Title:</b> SURVEY AS EXISTING Ground Floor Plan		
<b>Drawn By:</b> MG	<b>Issued By:</b> MG	<b>Date of First Issue:</b> 01.12.2023
<b>Project No:</b> EXT-SM-A-178	<b>Scale @ A4:</b> 1:100	
<b>Drawing No:</b> A-SM-178-PL-100	<b>Revision:</b> 02	