
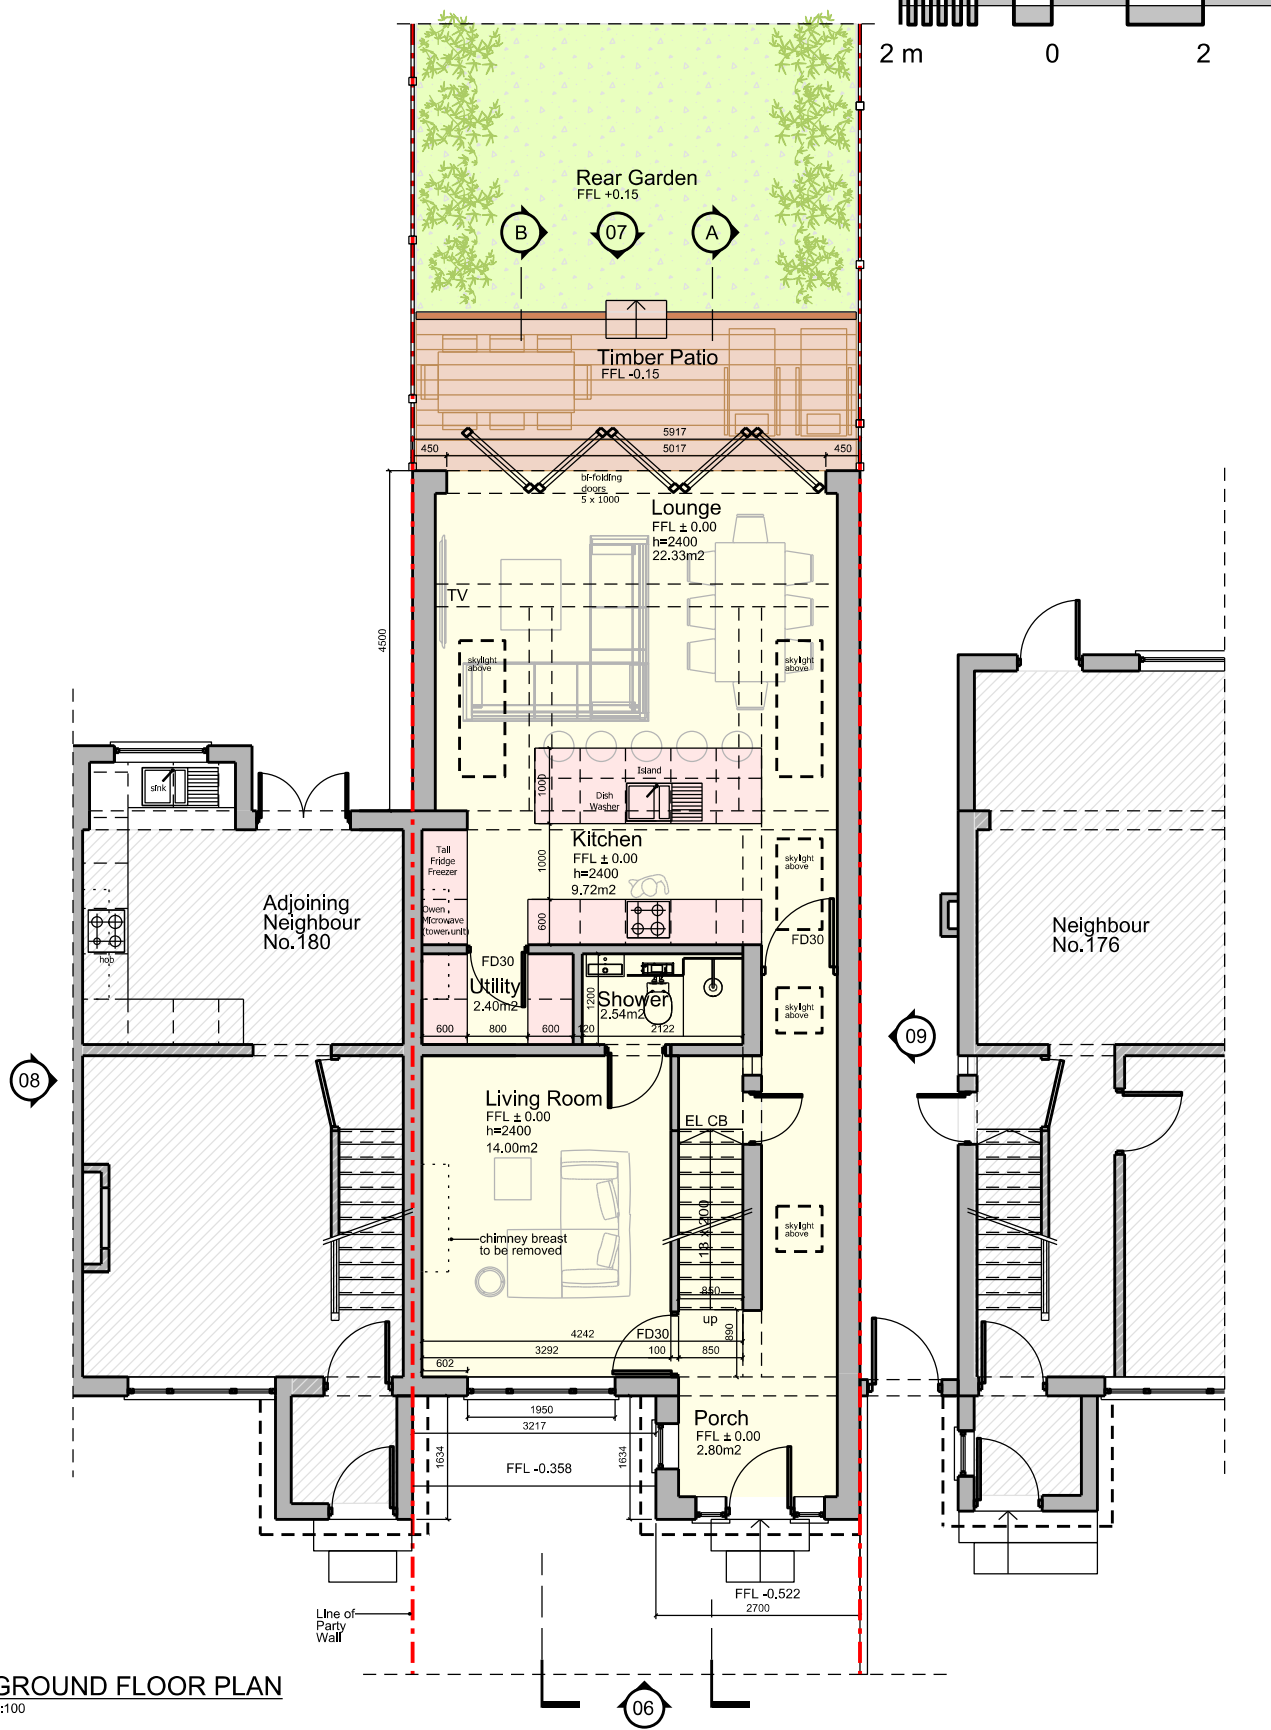


Scale 1:100

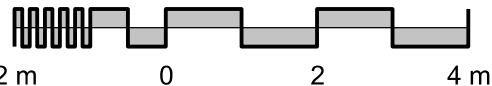

**00 GROUND FLOOR PLAN**  
1:100

**Disclaimer:**  
Do not scale from this drawing. Check all dimensions on site before fabrication or setting out. This document is copyright and may not be reproduced without permission of the owner.

**Notes:**  
All dimensions in millimeters.

**KEY:** All dimensions in millimeters.

Rev:	Notes:	Date:	Drawn:	Issued:	Author:
00	Pre-App Submission	01.12.2023	MG	MG	<b>Maria Golasowska</b>
01	Design Amended	10.01.2024	MG	MG	M Eng, Dip Arch, BA (Hons)
02	Information Added	26.02.2024	MG	MG	ARB no. 077808G
	Design Revised				Director, MGDC Ltd.
	Planning Submission				M: 077 3138 7952
Client:			 <b>Maria Golasowska Design Consultancy</b> <b>MGDC LTD</b>		
Mr Sunil Mudaliar 178 Ridge Road North Cheam Sutton Surrey SM3 9LZ					
[ Architecture ] [ Interior Design ] Office 67, Millmead Business Centre Millmead Road London N17 9GU United Kingdom T: +44 (0) 20 5715 7751 E: office@mgdc.info					

Project: Private Attached House 178 Ridge Road, North Cheam Sutton, Surrey SM3 9LZ		
Drawing Title: <b>PROPOSED DESIGN</b> Ground Floor Plan		
Drawn By: MG	Issued By: MG	Date of First Issue: 01.12.2023
Project No: EXT-SM-A-178	Scale @ A4: 1:100	Scale @ A2: 1:150
Drawing No: A-SM-178-PL-110	Revision: 02	