
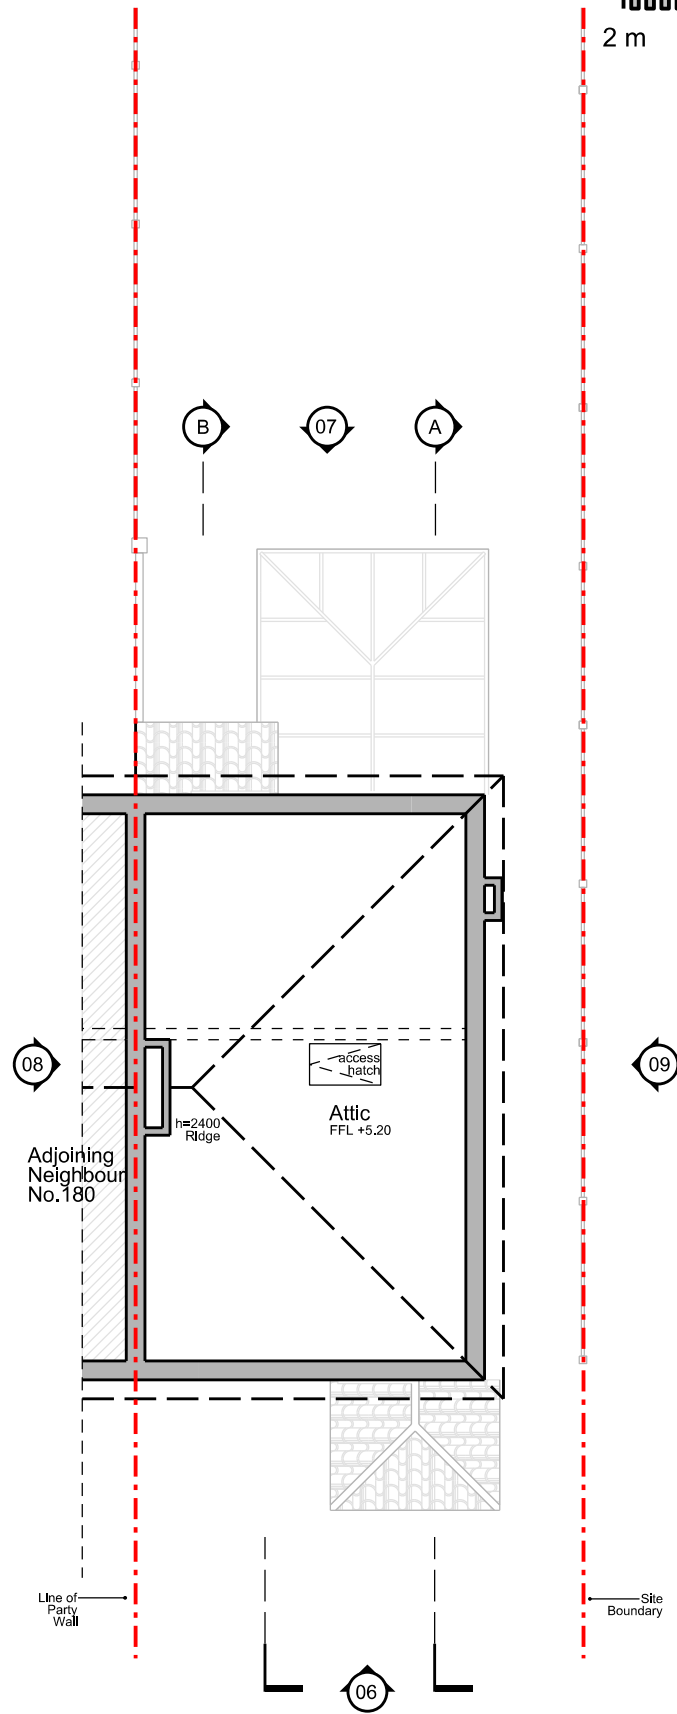


Scale 1:100

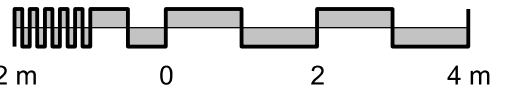

**02 SECOND FLOOR PLAN**  
1:100

<b>Disclaimer:</b> Do not scale from this drawing. Check all dimensions on site before fabrication or setting out. This document is copyright and may not be reproduced without permission of the owner.
<b>Notes:</b> All dimensions in millimeters.
<b>KEY:</b>

<b>Rev:</b>	<b>Notes:</b>	<b>Date:</b>	<b>Dwn:</b>	<b>Iss:</b>	<b>Author:</b>
00	Pre-App Submission	01.12.2023	MG	MG	<b>María Golasowska</b> M Eng, Dip Arch, BA (Hons) ARB no. 077808G Director, MGDC Ltd. M: 077 3138 7952
01	Design Amended Information Added	10.01.2024	MG	MG	
02	Planning Submission	26.02.2024	MG	MG	
<b>Client:</b>					
Mr Sunil Mudaliar 178 Ridge Road North Cheam Sutton Surrey SM3 9LZ			 [ Architecture ] [ Interior Design ] Office 67, Millmead Business Centre Millmead Road London N17 9CU United Kingdom T: +44 (0) 20 5715 7751 E: office@mgdc.info		

<b>Project:</b>		
Private Attached House 178 Ridge Road, North Cheam Sutton, Surrey SM3 9LZ		
<b>Drawing Title:</b>		
SURVEY AS EXISTING Second Floor Plan		
<b>Drawn By:</b>	<b>Issued By:</b>	<b>Date of First Issue:</b>
MG	MG	01.12.2023
<b>Project No:</b>	<b>Scale @ A4:</b>	<b>Scale @ A2:</b>
EXT-SM-A-178	1:100	1:50
<b>Drawing No:</b>	<b>Revision:</b>	
A-SM-178-PL-102	02	