

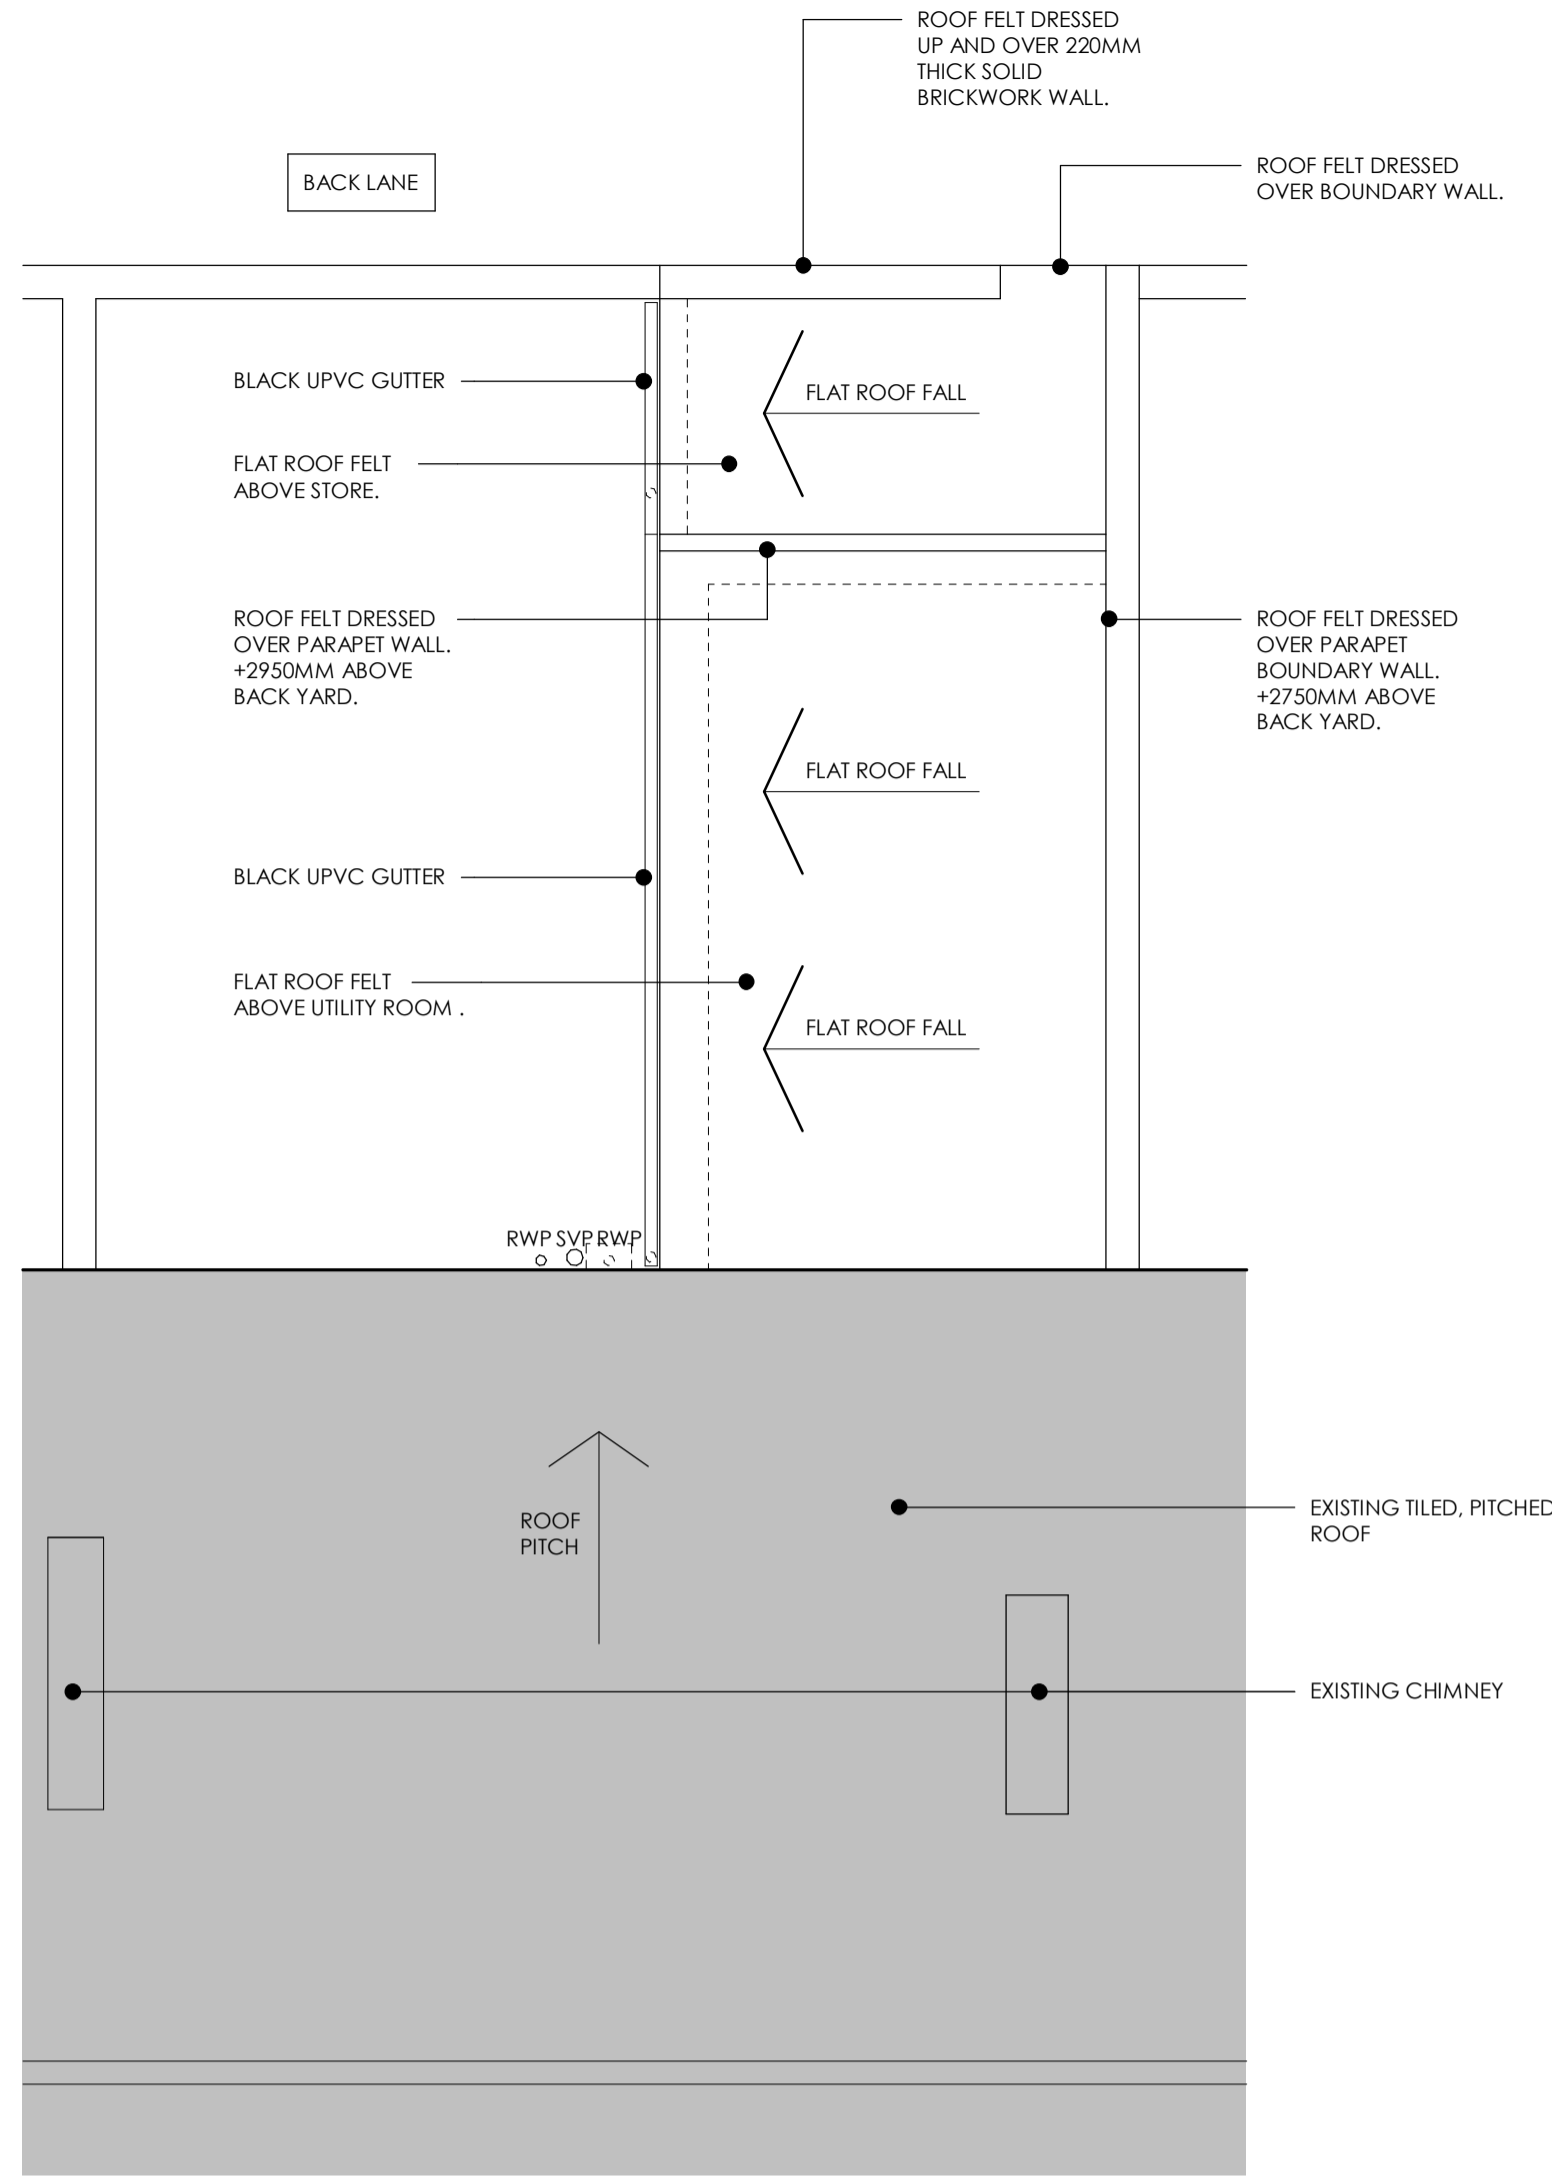



Level 00_Existing
1 : 50

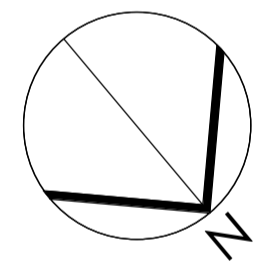


Roof_Existing
1 : 50

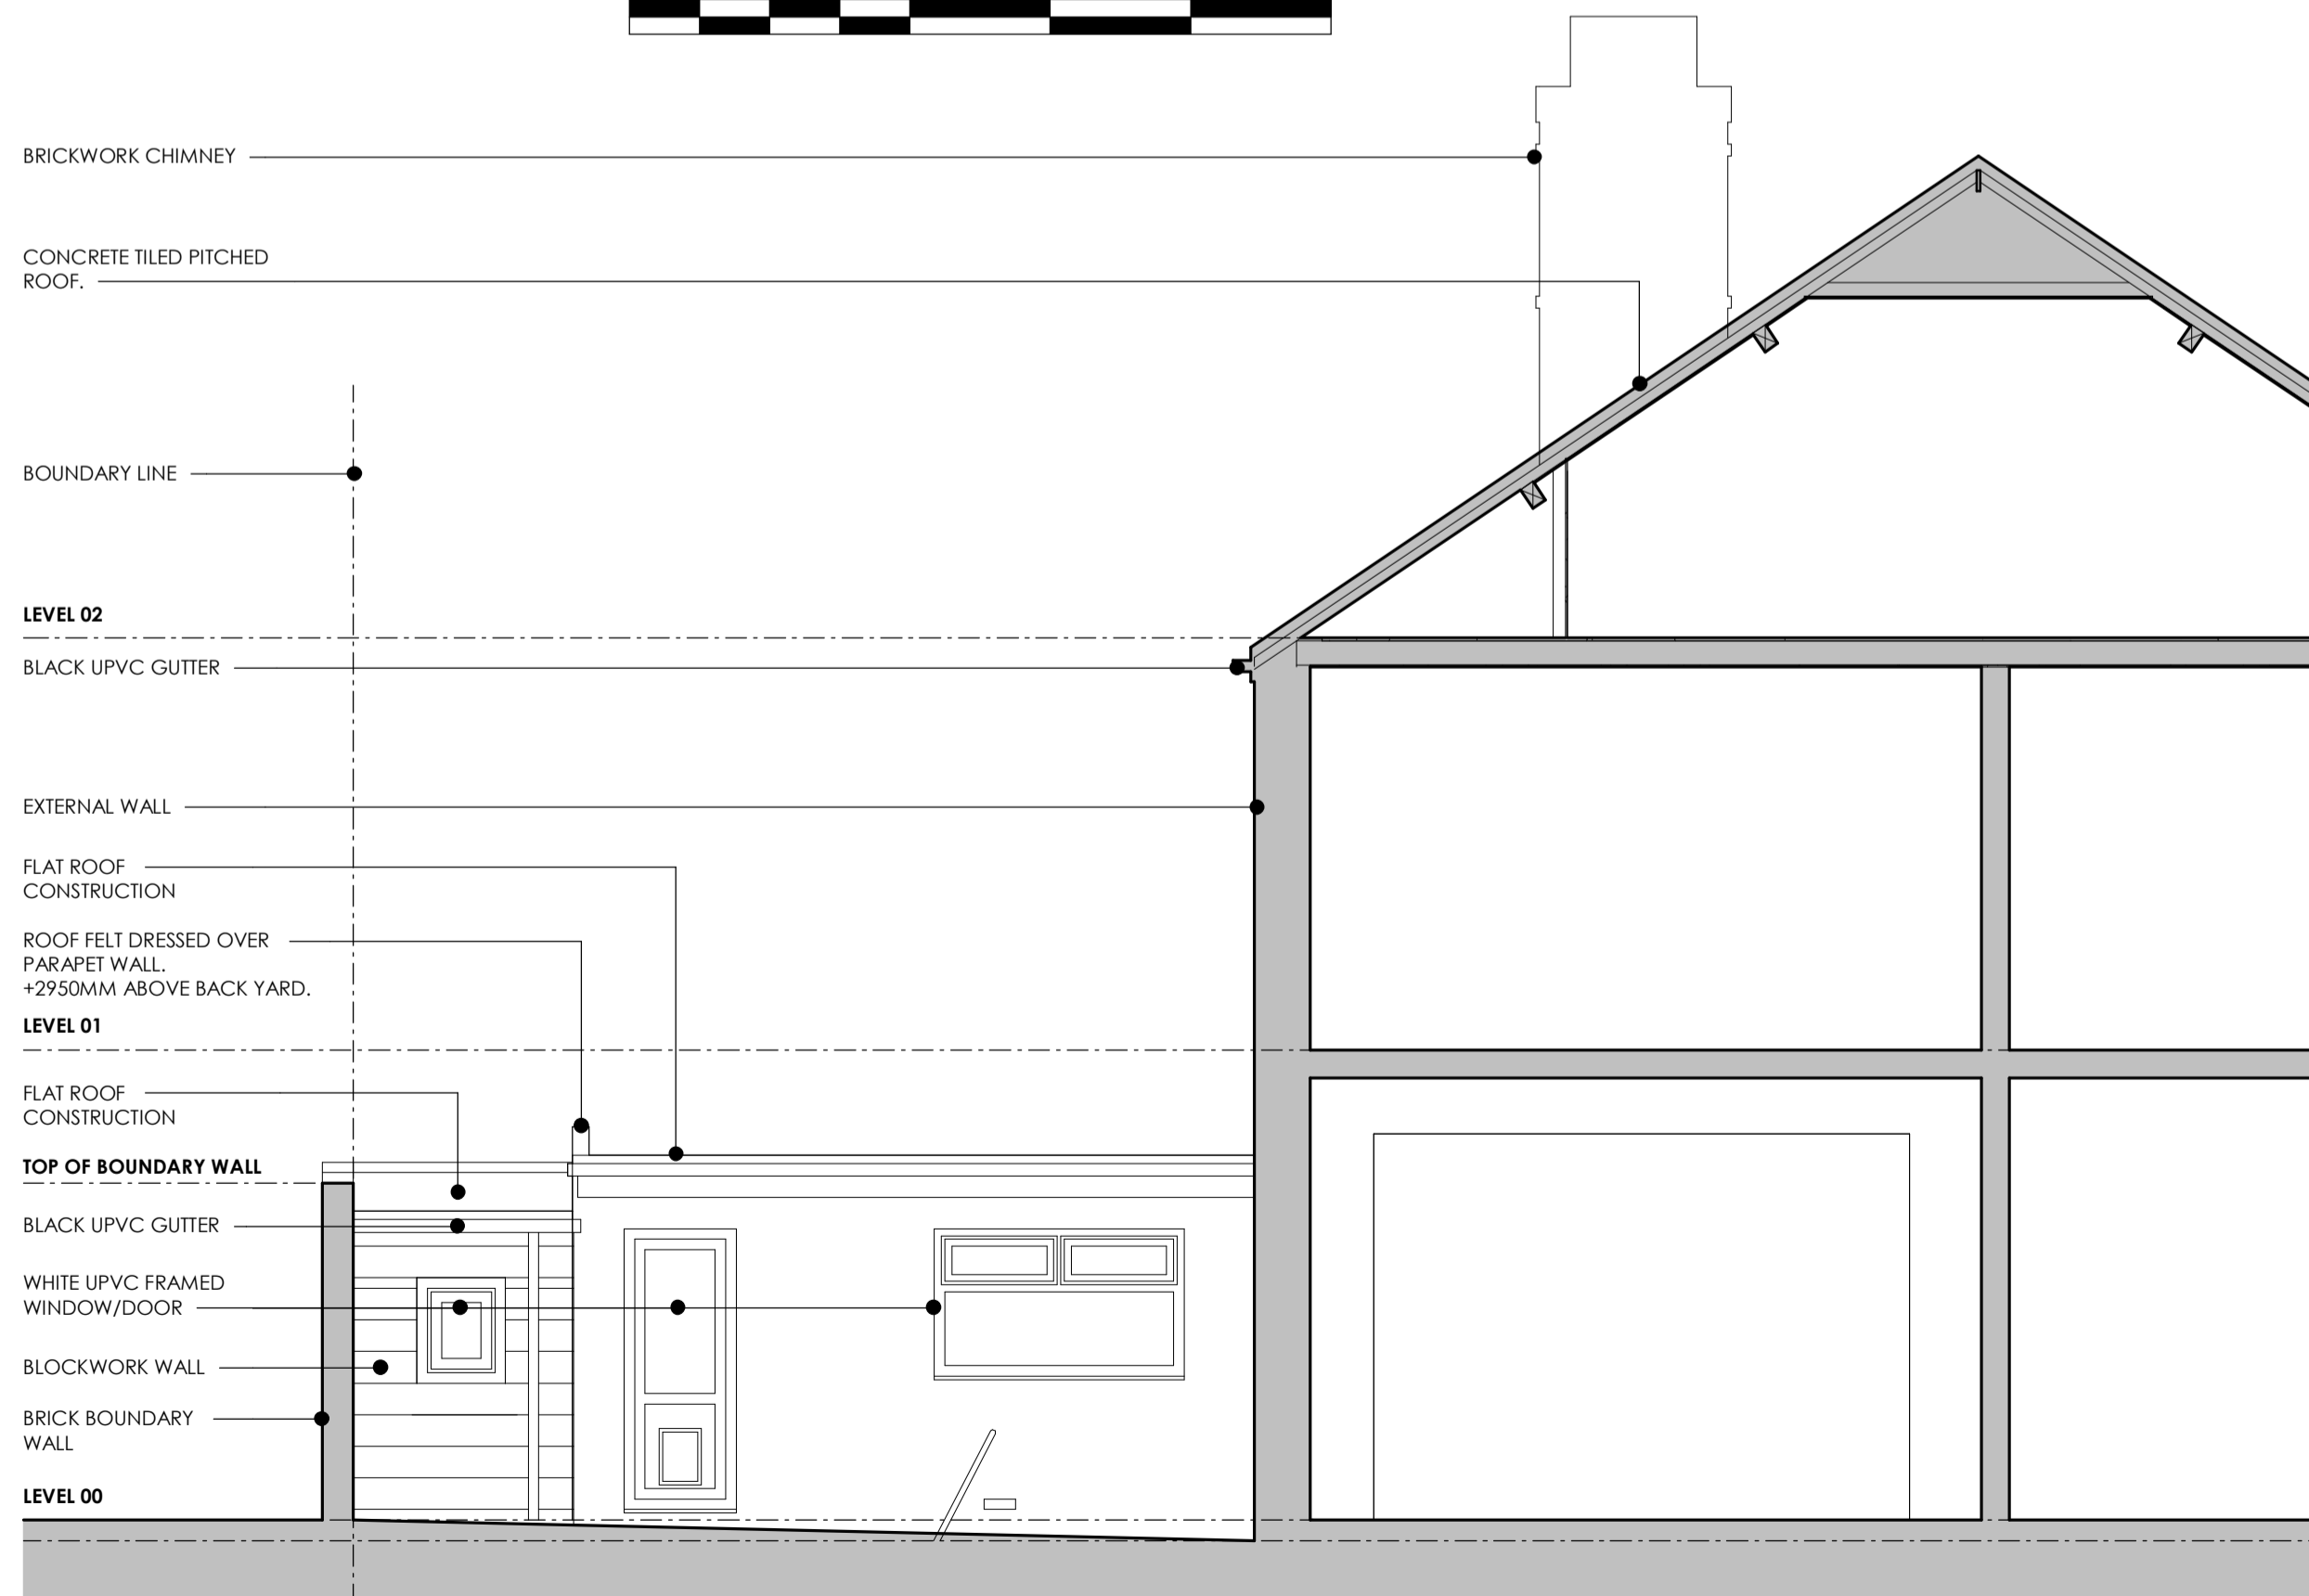

3 Existing Side Elevation
1 : 50

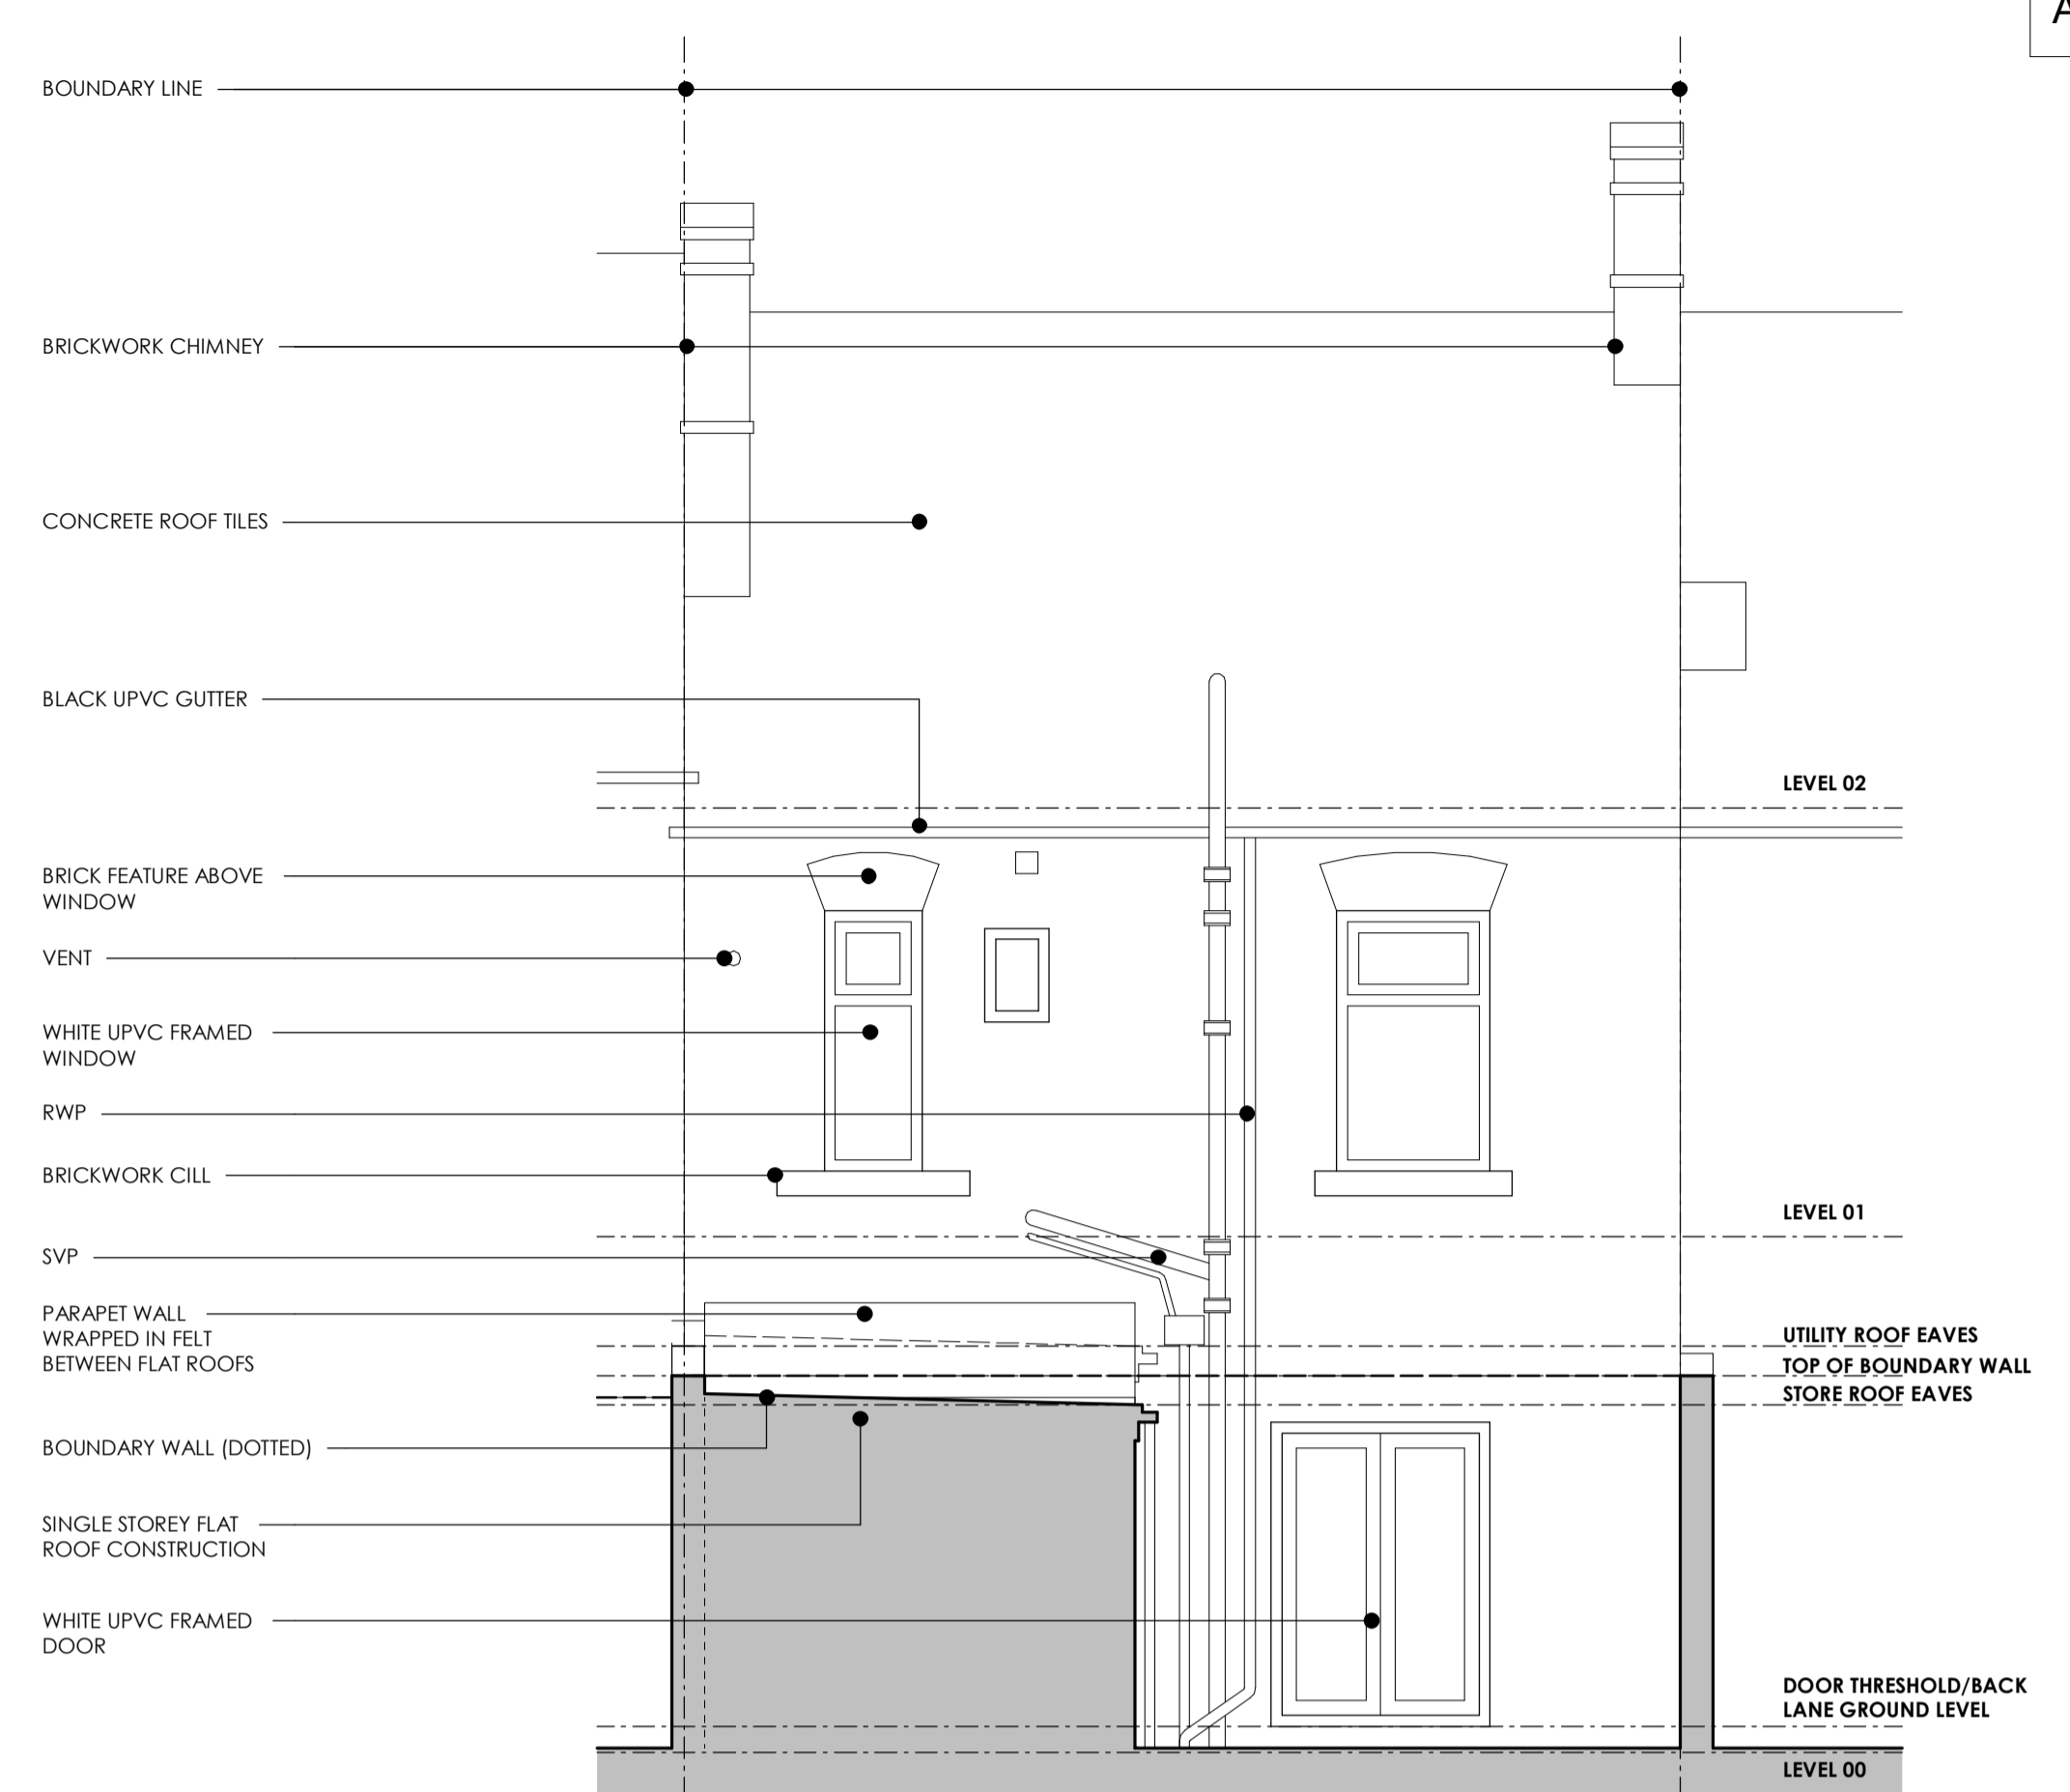

4 Existing Rear Elevation
1 : 50

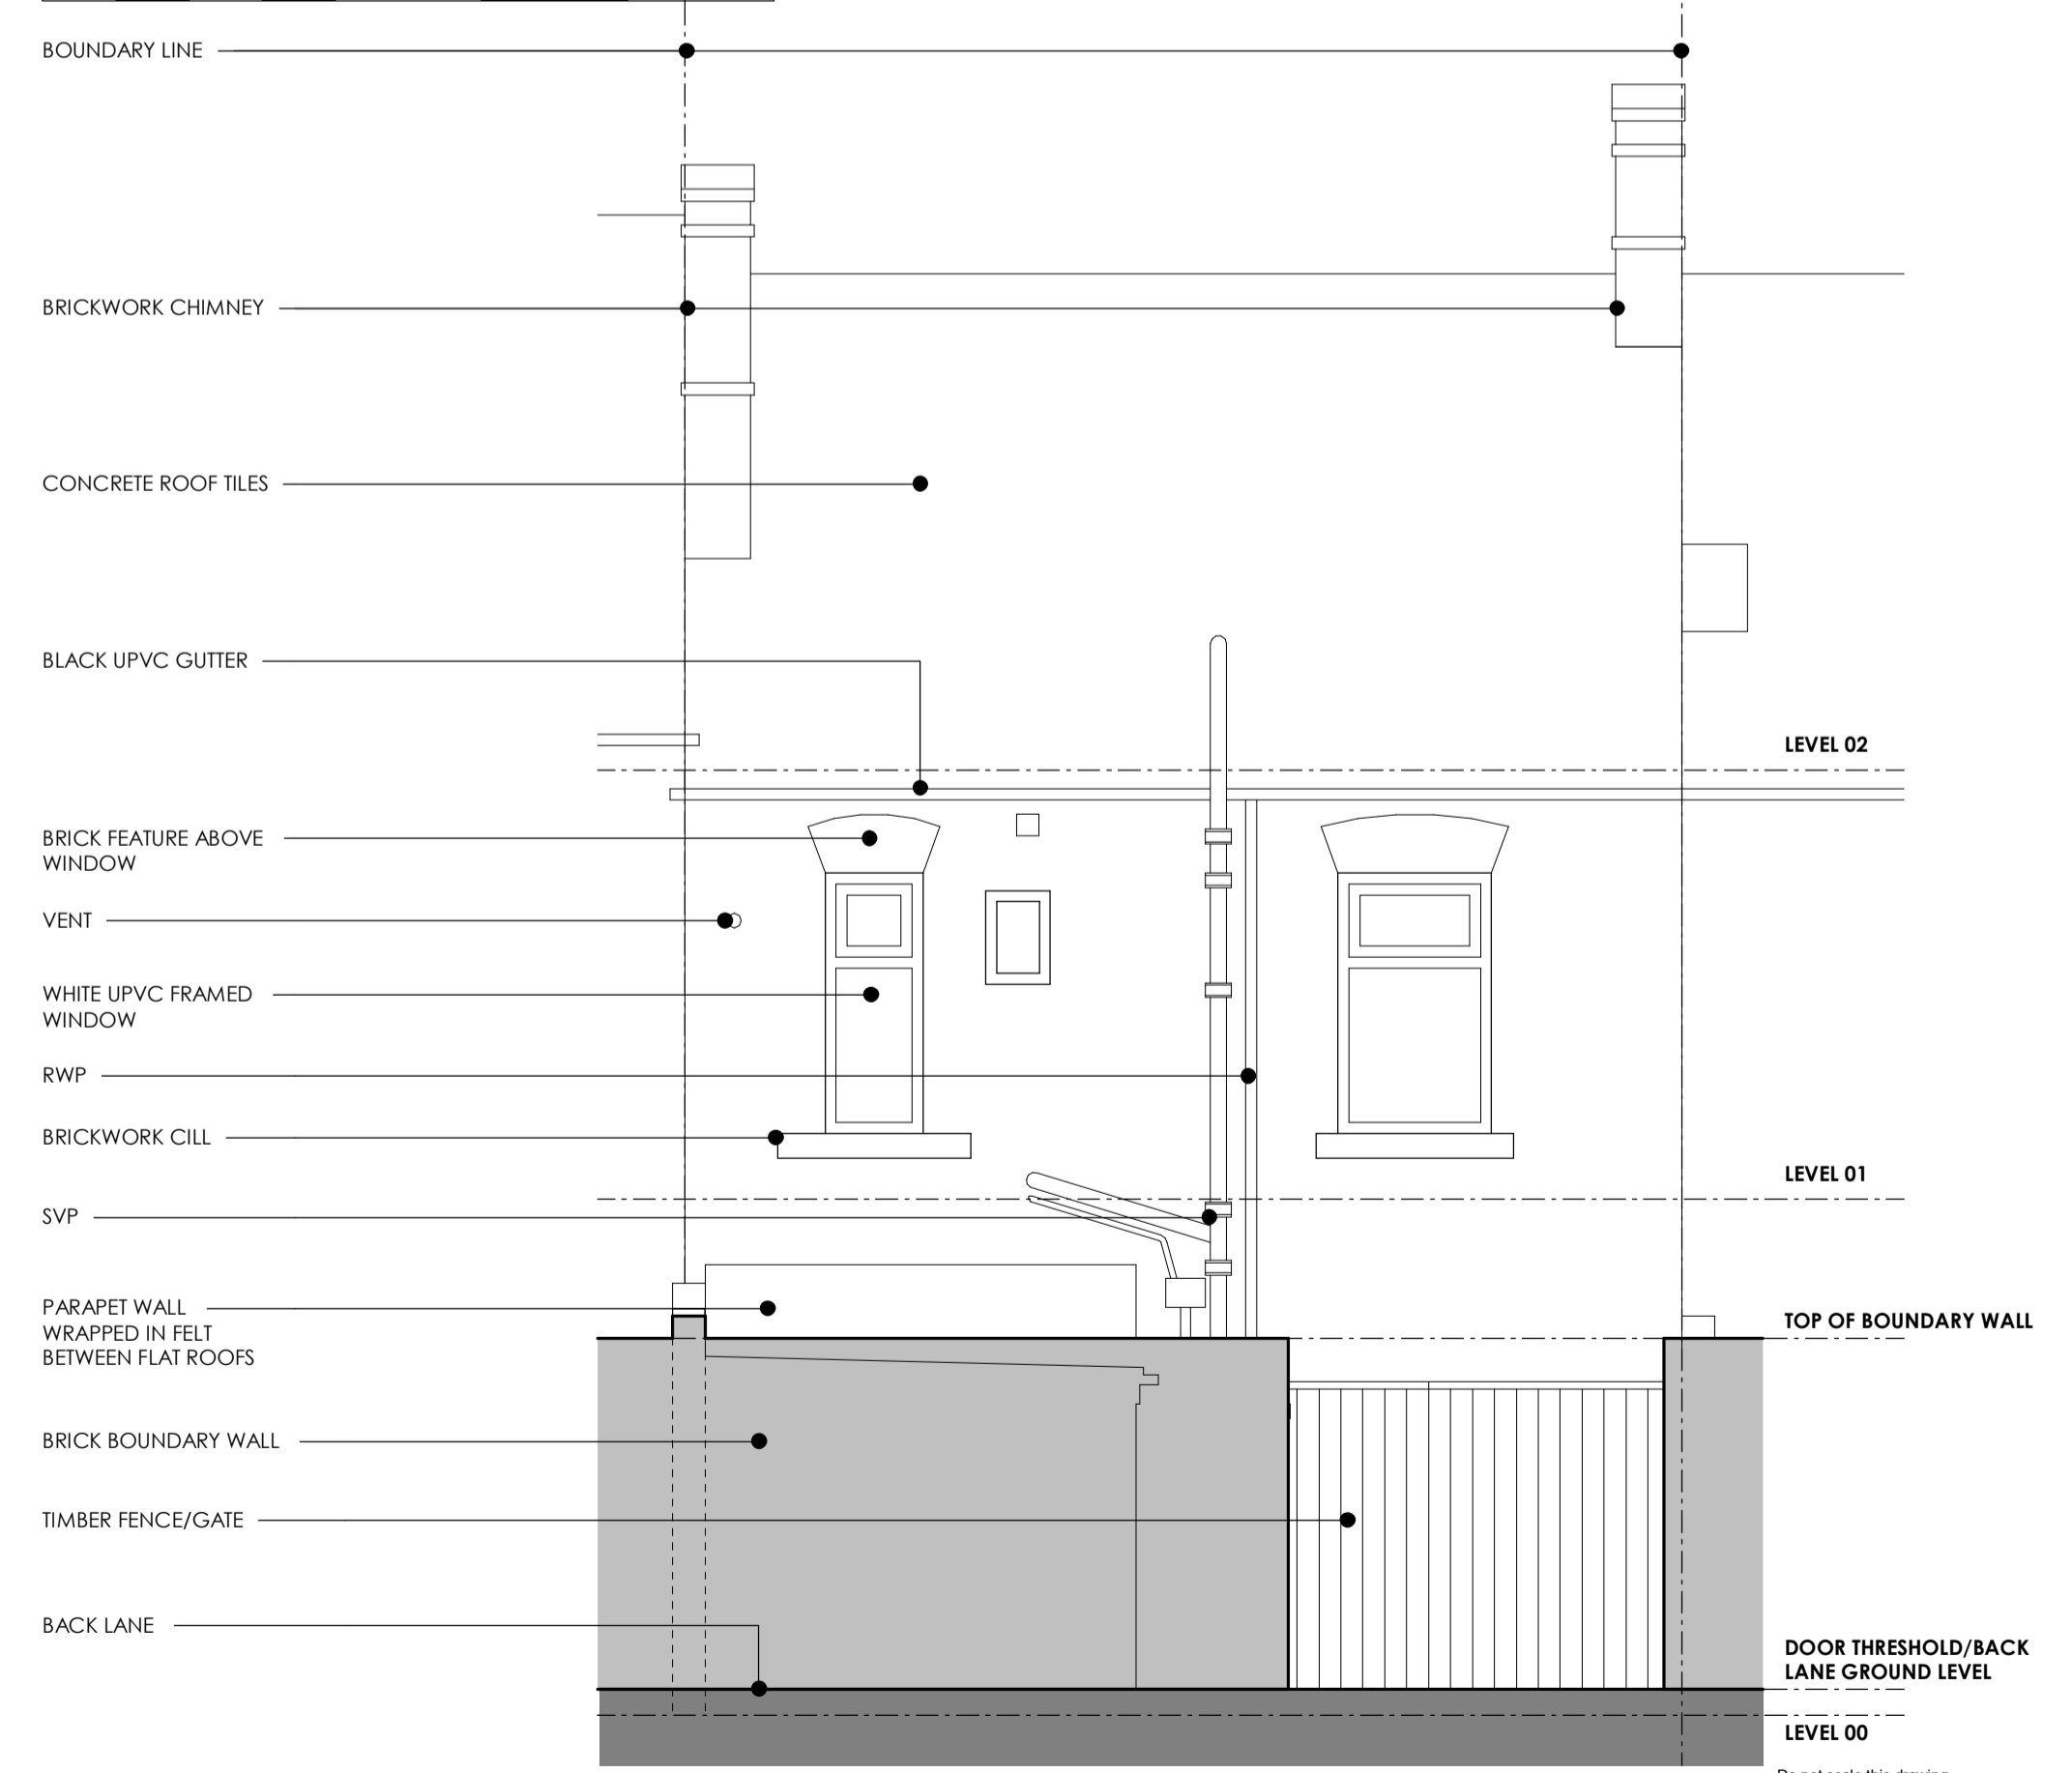

5 Existing Rear Elevation (From Back Lane)
1 : 50

NOTES
MID TERRACE STYLE PROPERTY.
DIRECTION OF FIRST FLOOR TIMBER JOISTS INDICATED ON DRAWINGS.
ATTIC SPACE CONVERTED; FLOOR JOISTS SPAN FROM FRONT TO BACK OF PROPERTY, LIGHTWEIGHT WALL CONSTRUCTION.
CEILING HEIGHTS AT GROUND AND FIRST FLOOR 2.3.1M HIGH.
FIRST FLOOR LIGHTWEIGHT PARTITION DIRECTLY ABOVE LOAD BEARING WALL.
200MM DEEP FLOOR ZONE AT FIRST FLOOR.
230MM DEEP FLOOR ZONE IN ATTIC SPACE.

Drawing No: AL(0)100		Title: Existing Plans & Elevations
Address: 6 Delaval Road Whitley Bay NE26 2NG		Scale: 1 : 50

Do not scale this drawing
Do not derive dimensions from digital media