


NOTES: 1. Do not scale off this drawing unless a scale bar is provided. 2. Any ambiguities, omissions and errors on this drawing should be notified immediately to the Architect before the commencement of works on site. 3. Dimensions are in millimetres unless otherwise stated. 4. Dimensions, unless otherwise indicated, are to the face of unfinished block walls or to the finished plaster face of stud partitions. 5. Dimensions are to be checked on site. Discrepancies are to be notified immediately to the Architect before the commencement of works on site. 6. All levels are in meters unless otherwise stated. 7. This drawing is to be read in conjunction with all other relevant drawings and specifications for this project. ! Denotes a significant hazard or difficult to manage procedure. Please refer to Designer Hazard Register for further information regarding mitigation of hazards.

KEYNOTE LEGEND- Planning	
Key Value	Keynote Text
C1	Timber Cladding. Vertical timber boarding painted black.
M1	Brickwork, red in colour to best match existing buildings.
R1	Natural slate roof


## 1 Plot 1- North Elevation

1 : 100

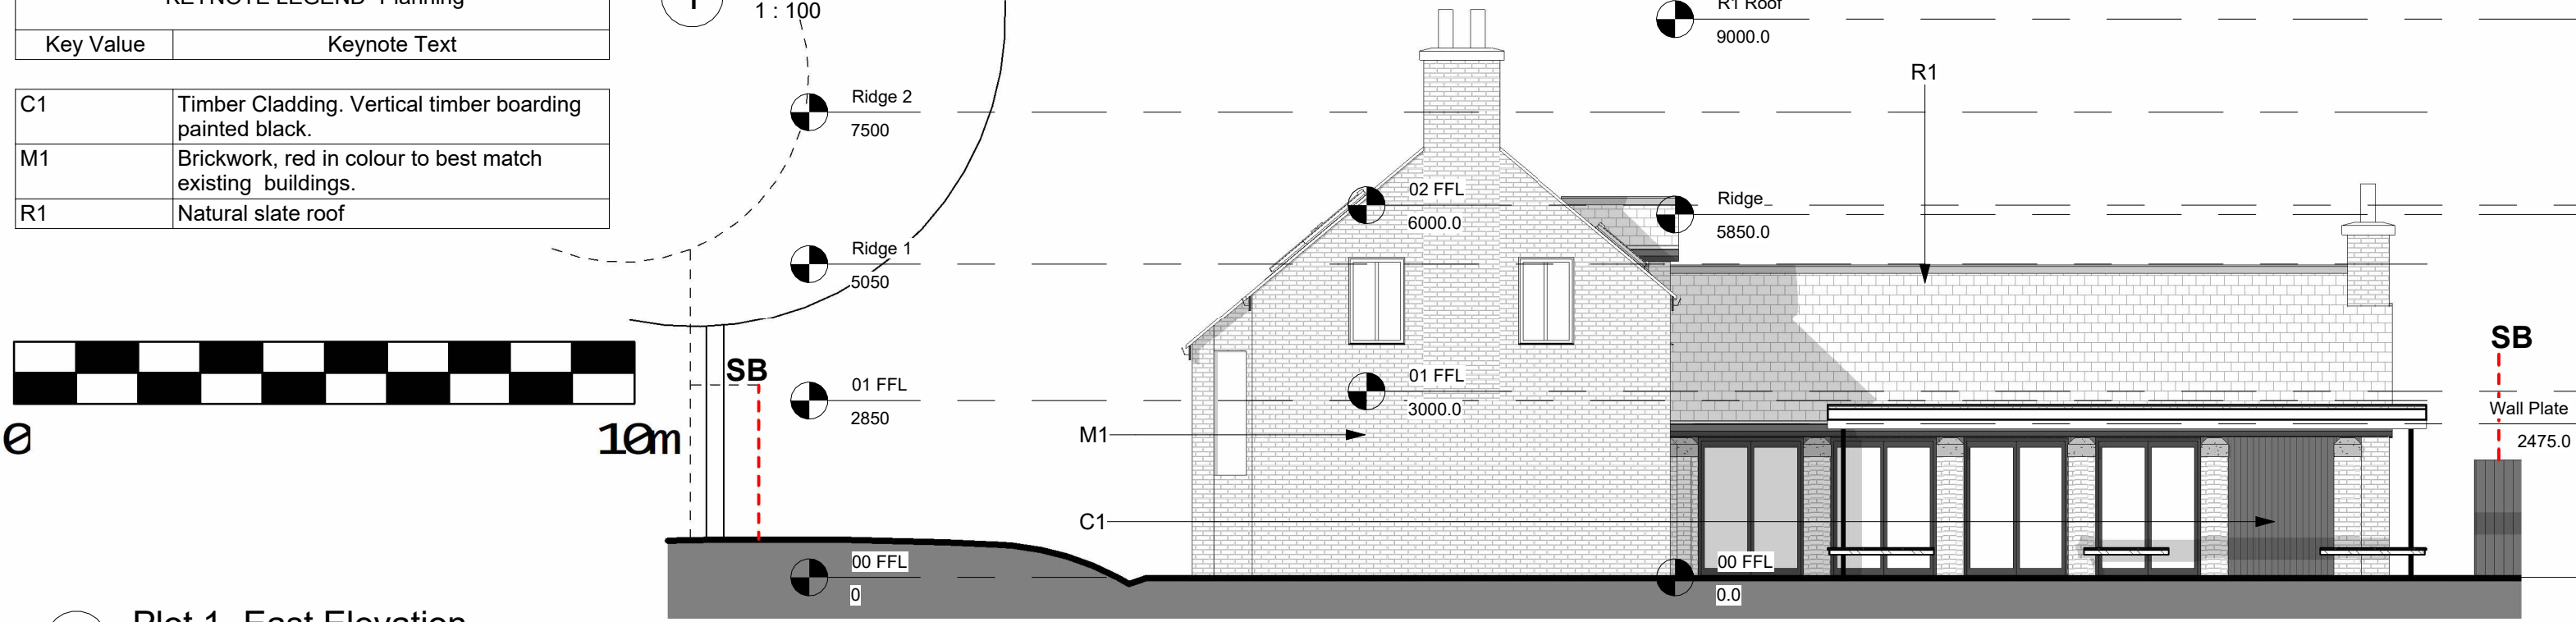

## 2 Plot 1- East Elevation

1 : 100

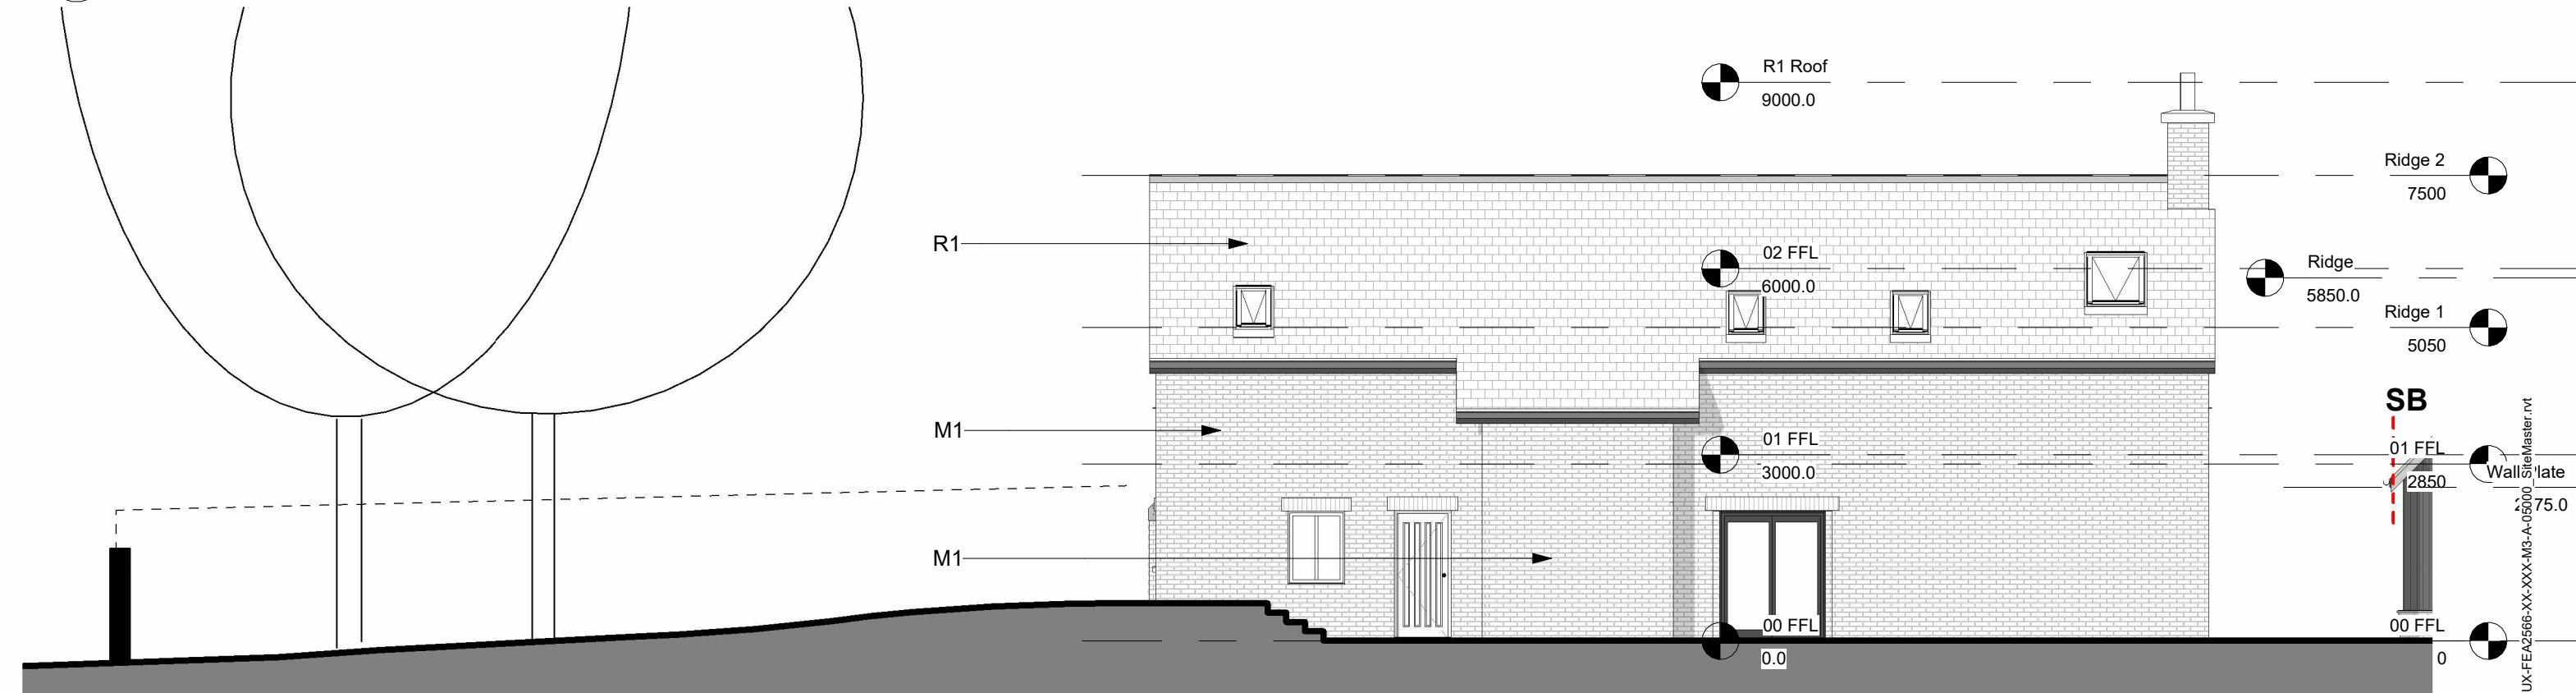

**FRANKLIN ELLIS ARCHITECTS**  
 Architecture / Landscape / Interiors / Graphics / Project Management

0115 941 8475  
 enquiry@franklinellis.co.uk  
 www.franklinellis.co.uk  
 The Old Pumphouse  
 5 The Ropewalk, Nottingham, NG1 5DU

REVISION NOTES				
Rev	Date	Description	Issuer	Checker
A	2017-05-04	PLANNING ISSUE 2	DJC	MJB
B	2017-08-10	PLANNING ISSUE 2 revised in accordance with planner's comment	FK	MJB
C	2024-02-01	Scale bar added	JC	MJB

PROJECT NAME  
Kirby Muxloe

CLIENT / USER NAME  
Client Name

SHEET NAME  
Plot 1 - North & East Elevations

FULL DOCUMENT REFERENCE					
Identification / Location			Sheet Number		
Project Code	Originator Code & Proj Number	Vol/ Zone	Level/ Locatio n	Type	Dis Number
<b>MUX - FEA2566 - BU - ZZZ - PL - A - 35100</b>					
SHEET	SCALE	STATUS		REVISION	
A3	1 : 100	PL PLANNING		C	