

NOTES: 1. Do not scale off this drawing unless a scale bar is provided. 2. Any ambiguities, omissions and errors on this drawing should be notified immediately to the Architect before the commencement of works on site. 3. Dimensions are in millimetres unless otherwise stated. 4. Dimensions, unless otherwise indicated, are to the face of unfinished block walls or to the finished plaster face of stud partitions. 5. Dimensions are to be checked on site. Discrepancies are to be notified immediately to the Architect before the commencement of works on site. 6. All levels are in meters unless otherwise stated. 7. This drawing is to be read in conjunction with all other relevant drawings and specifications for this project. ! Denotes a significant hazard or difficult to manage procedure. Please refer to Designer Hazard Register for further information regarding mitigation of hazards.

KEYNOTE LEGEND- Planning	
Key Value	Keynote Text

C1	Timber Cladding. Vertical timber boarding painted black.
M1	Brickwork, red in colour to best match existing buildings.
R1	Natural slate roof


## 1 Plot 1- South Elevation

1 : 100



## 2 Plot 1- West Elevation

1 : 100

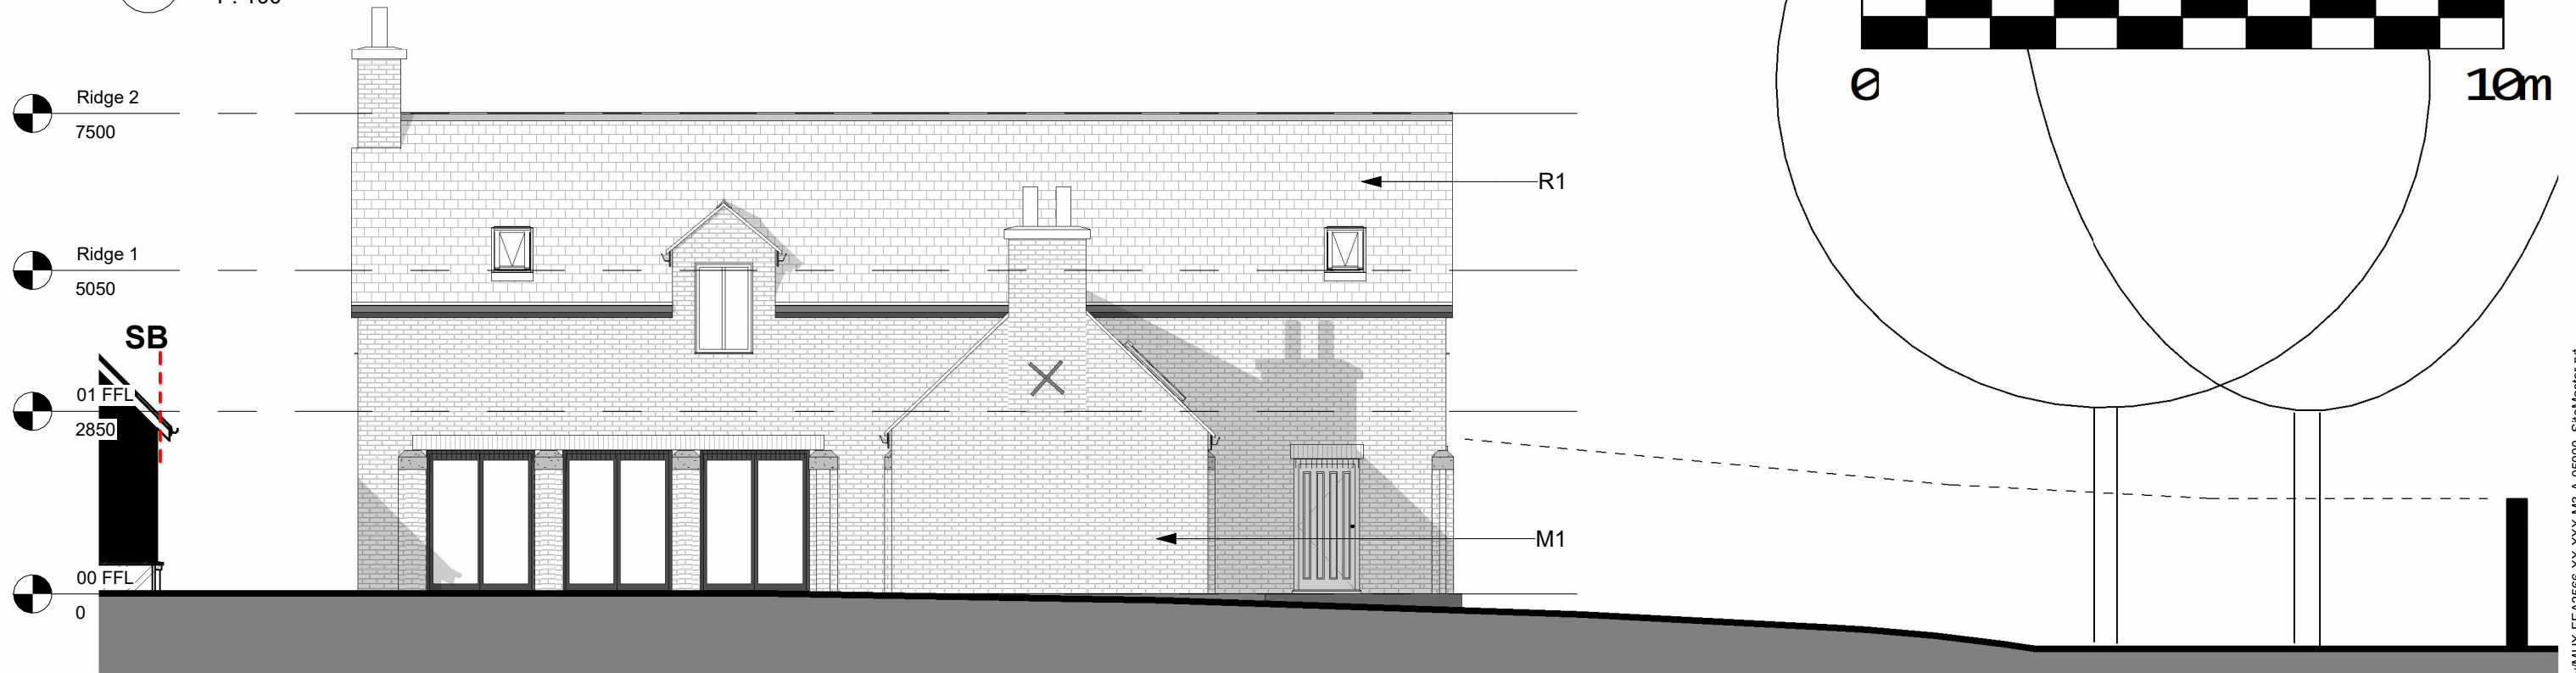

**FRANKLIN ELLIS ARCHITECTS**

Architecture / Landscape / Interiors / Graphics / Project Management



0115 941 8475  
enquiry@franklinellis.co.uk  
www.franklinellis.co.uk  
The Old Pumphouse  
5 The Ropewalk, Nottingham, NG1 5DU

### REVISION NOTES

Rev	Date	Description	Issuer	Checker
A	2017-05-04	PLANNING ISSUE 2	DJC	MJB
B	2017-08-10	PLANNING ISSUE 2 revised in accordance with planner's comment	FK	MJB
C	2024-02-01	Scale bar added	JC	MJB

### PROJECT NAME

Kirby Muxloe

### CLIENT / USER NAME

Client Name

### SHEET NAME

Plot 1- South & West Elevations

### FULL DOCUMENT REFERENCE

Identification / Location Sheet Number  
Originator Level/ Type  
Project Code & Proj Vol/ Locatio Dis Number  
Code Number Zone n

**MUX- FEA2566- BU- ZZZ- PL- A- 35105**

SHEET SCALE STATUS REVISION

**A3 1 : 100 PL PLANNING C**