




Loft Conversion

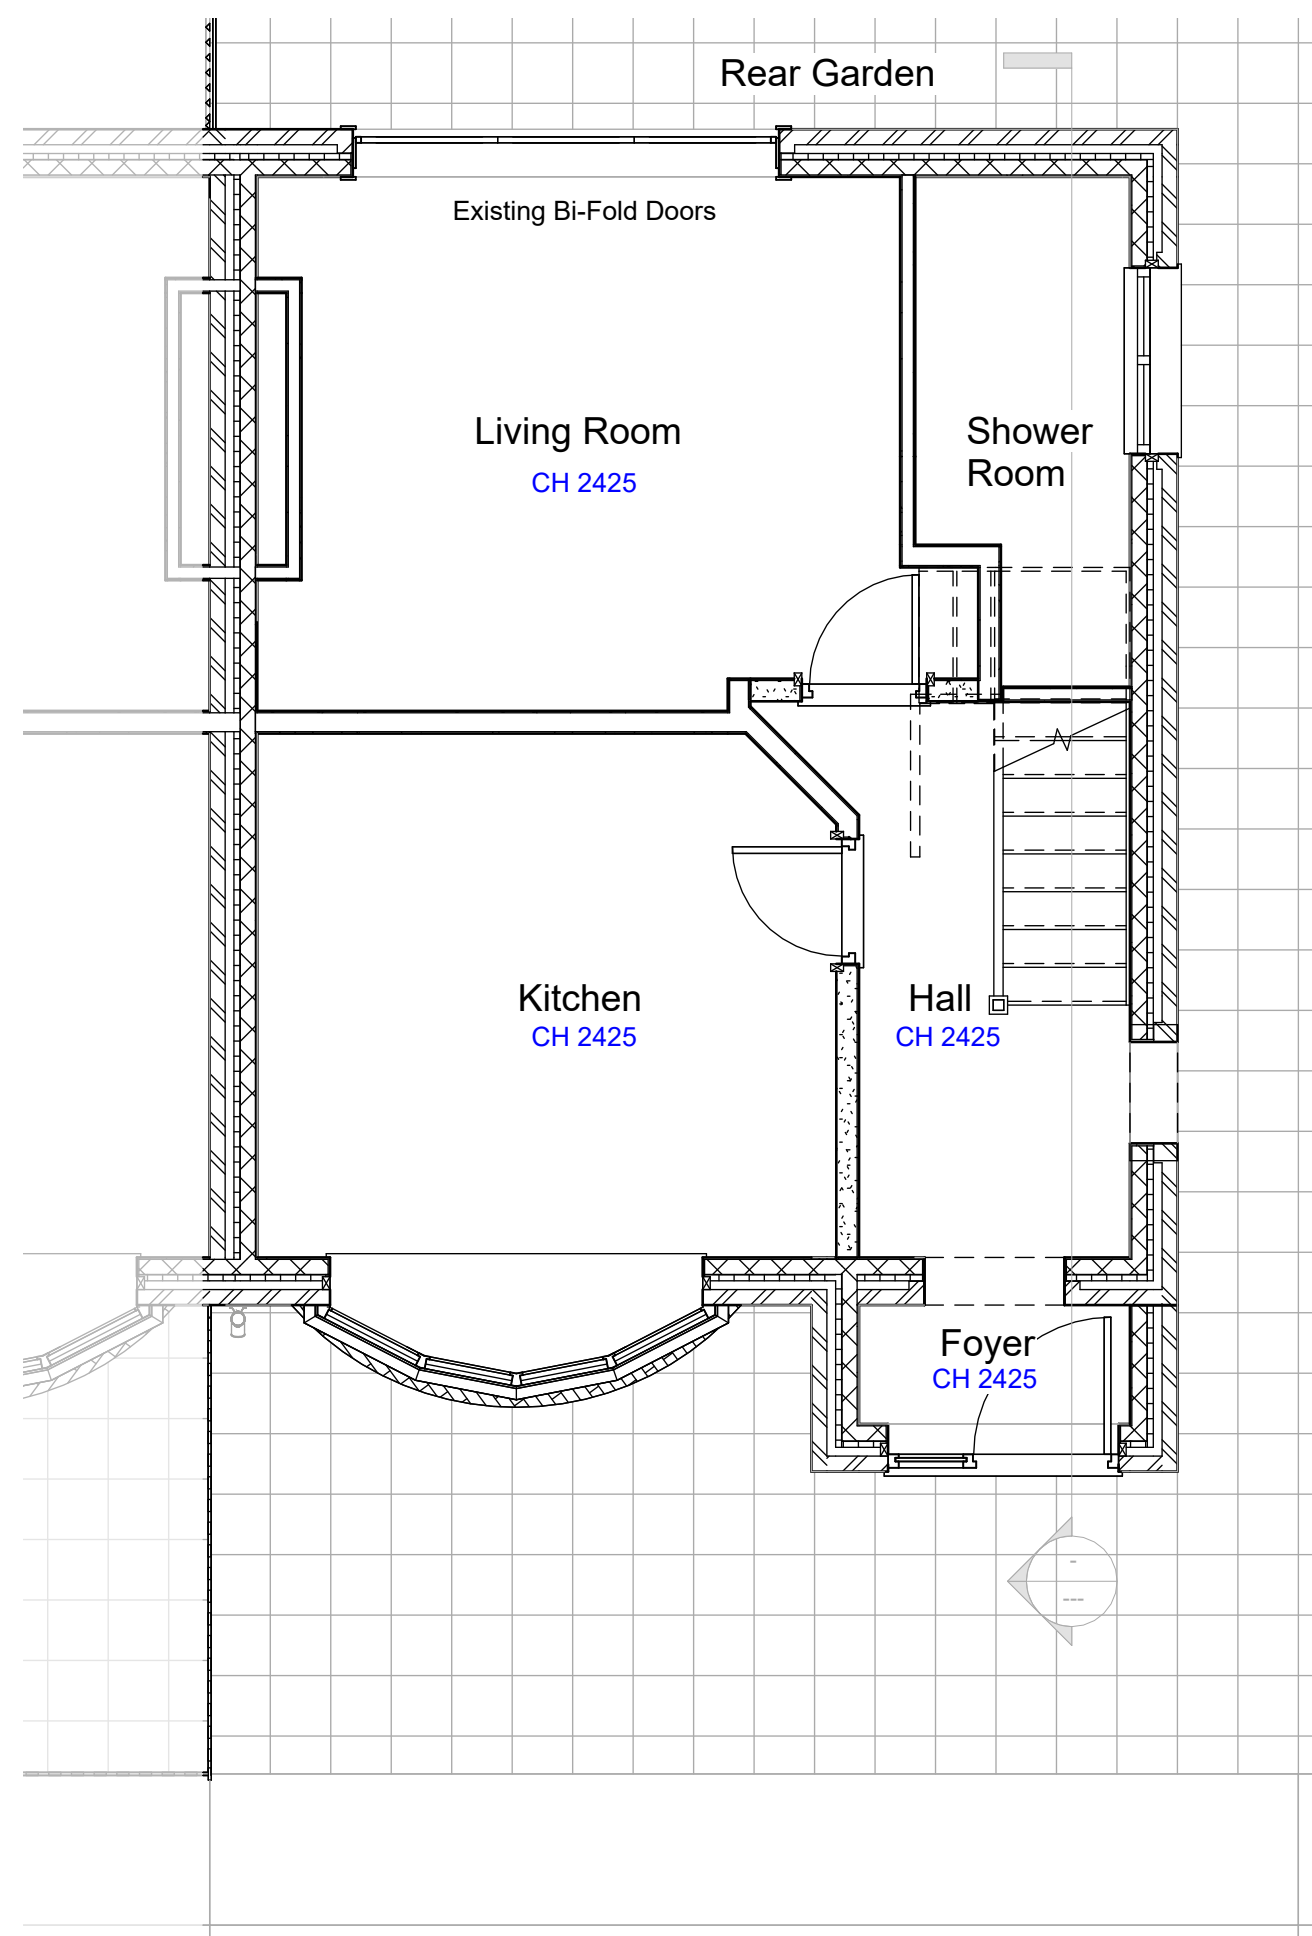


Proposed Ground Floor Plan
1 : 50

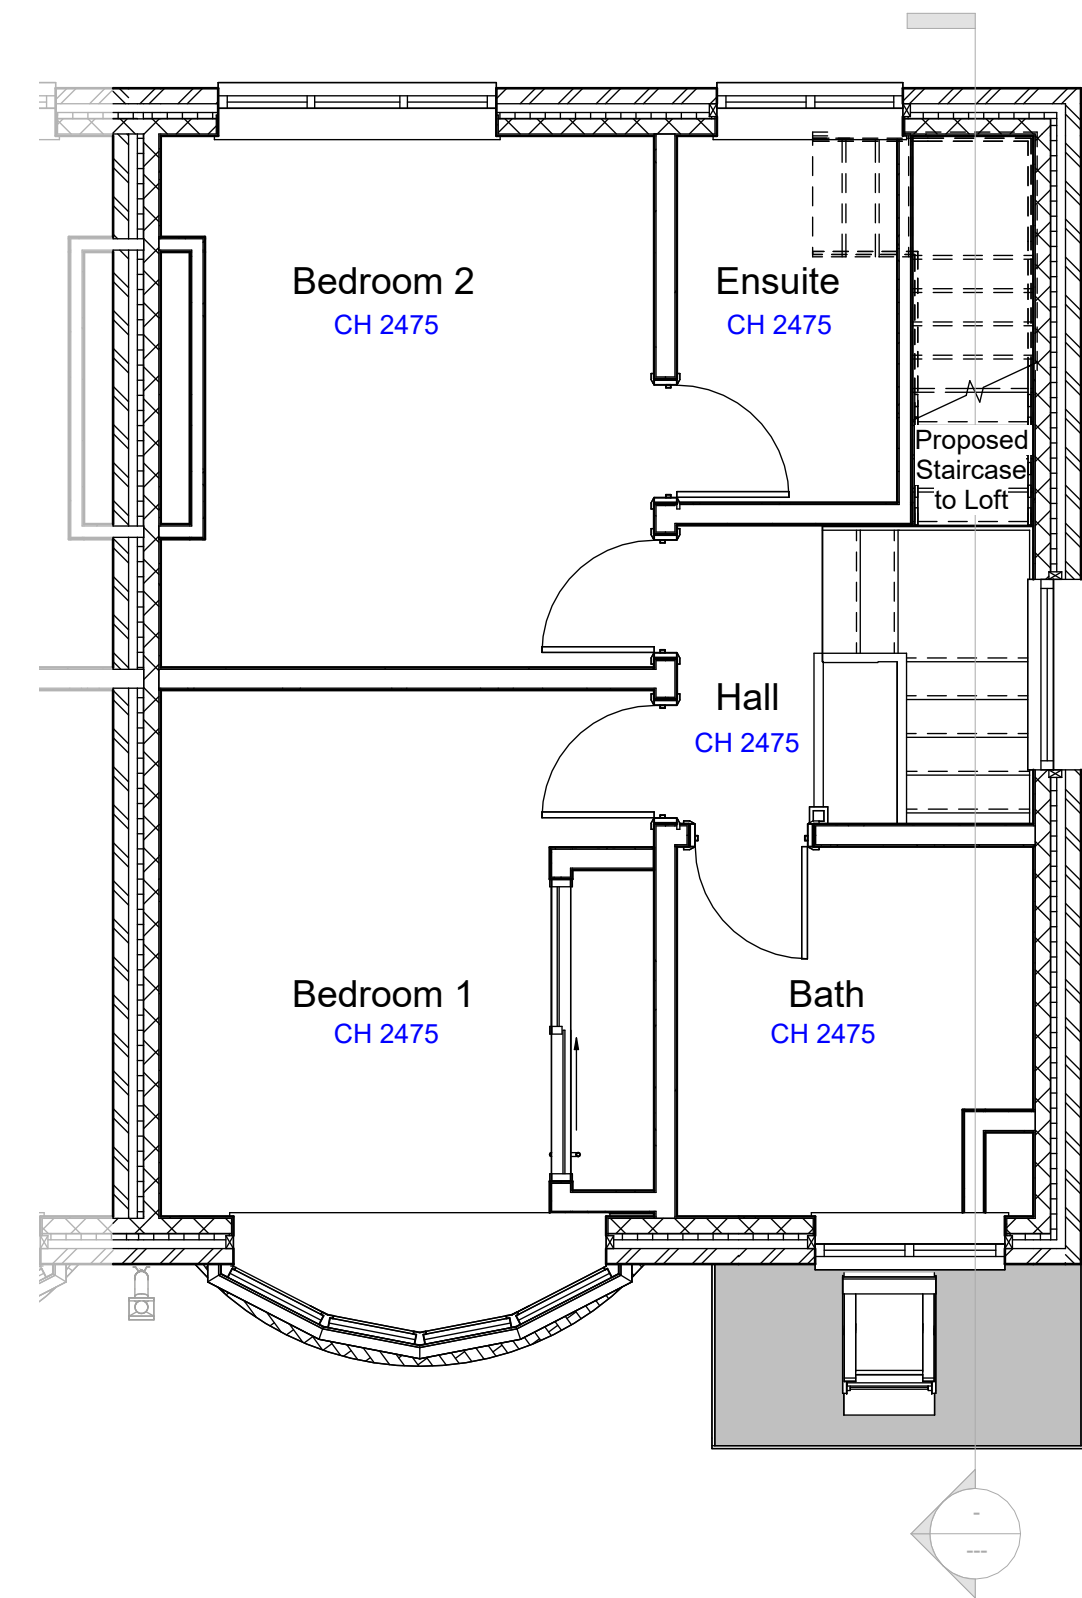


Proposed First Floor Plan
1 : 50

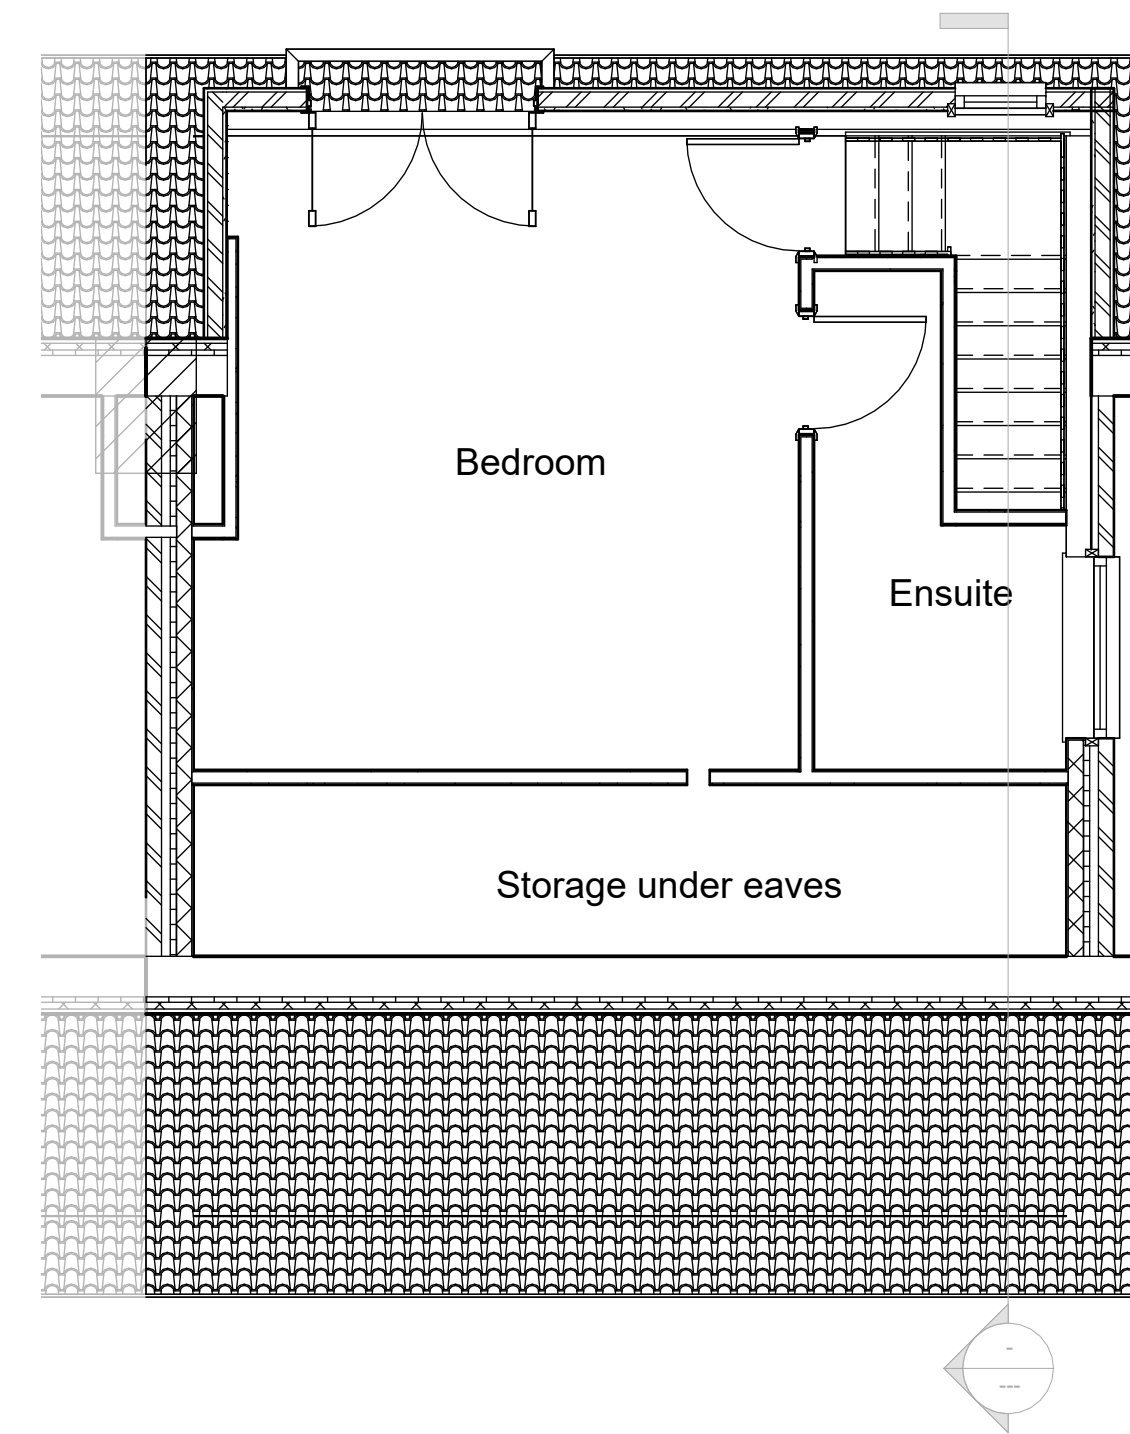

Proposed Loft
1 : 50

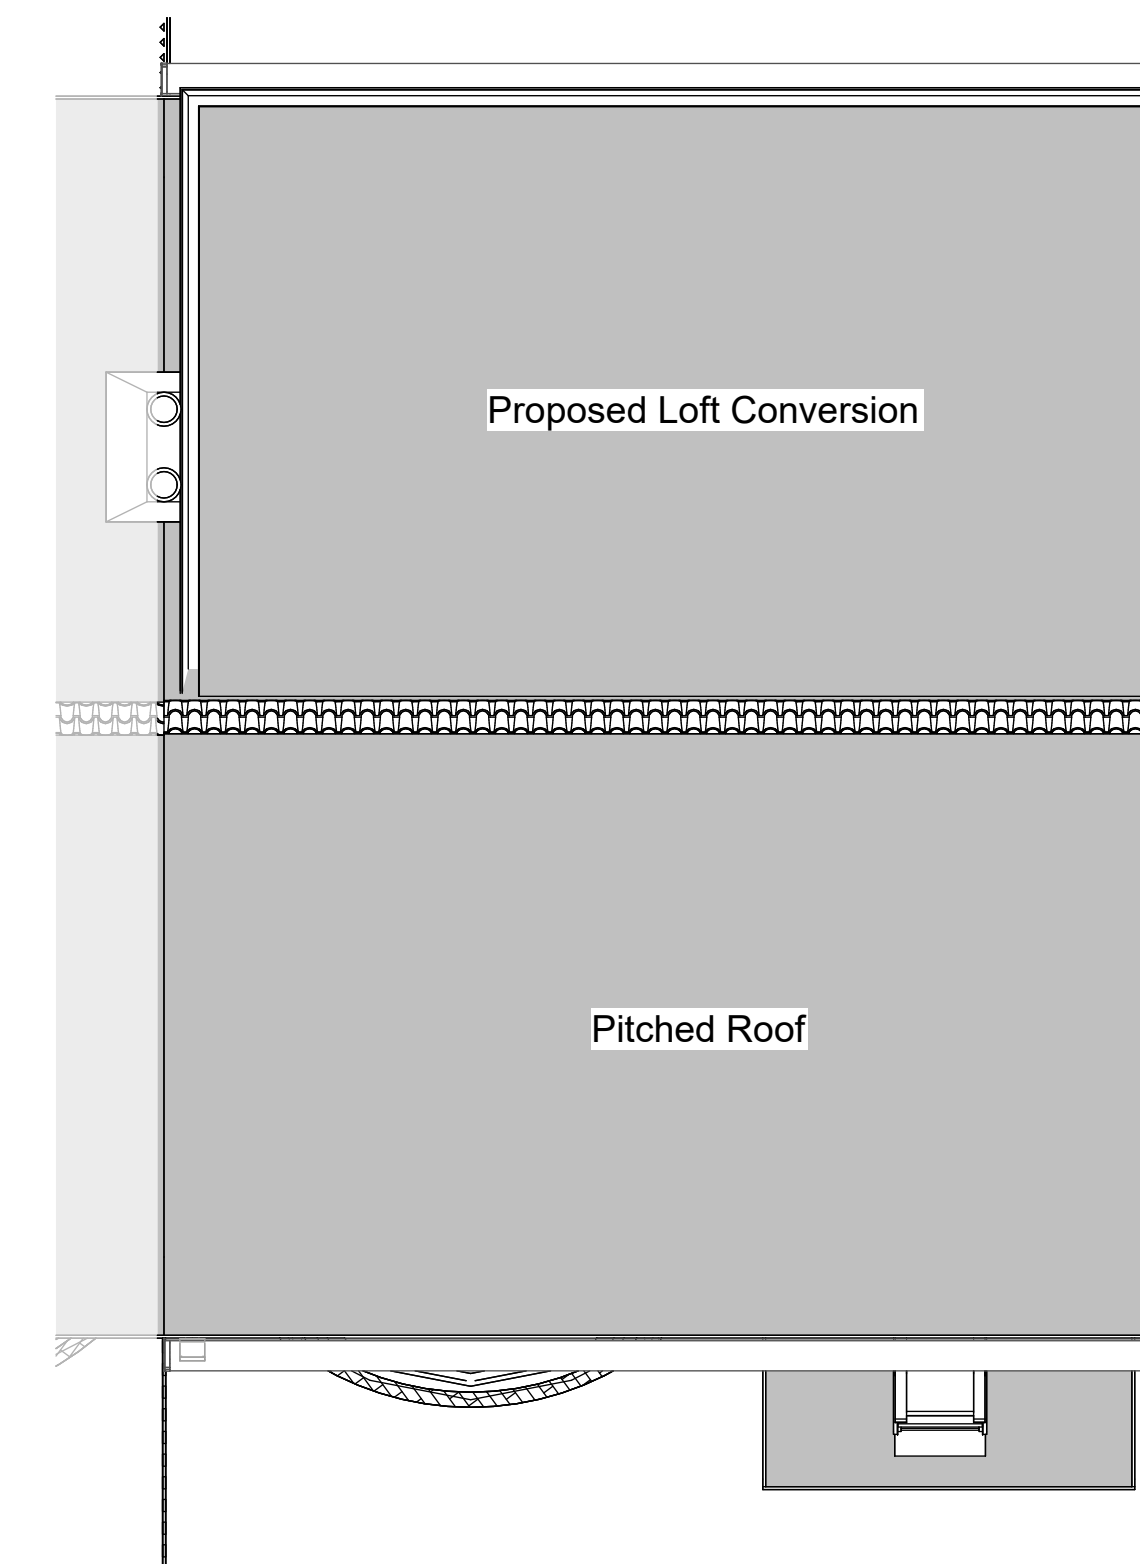

Proposed Roof Plan
1 : 50

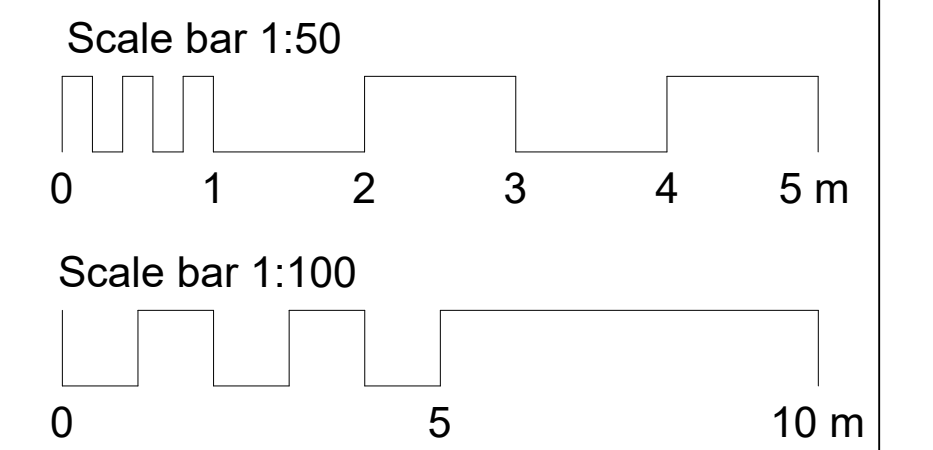

PLANNING

| Rev | Description | Issued | Dwn | Chk |
|-----|-------------|--------|-----|-----|
| | | | | |
| | | | | |
| | | | | |
| | | | | |
| | | | | |
| | | | | |
| | | | | |
| | | | | |
| | | | | |
| | | | | |

Client
Jason Harrod Jackson

Project
50 Edward Ave LE3 2PD

Proposed Plans

| Scale | Date | AM | US |
|-----------|---------|----|----|
| 1 : 50@A1 | Dec '23 | AM | US |

HEAS
HOME EXTENSION ADVISORY SERVICE

Home Extension Advisory Service
Suite 318, Broadstone Mill, Broadstone Road, Stockport SK5 7DL
Email: info@heas.co.uk
Tel: 0161 443 4117

Loft Conversion



Adjacent Neighbour

Proposed Front Elevation
1 : 50




Grey Cladding


Neighbour

Adjacent Neighbour


Proposed Rear Elevation
1 : 50

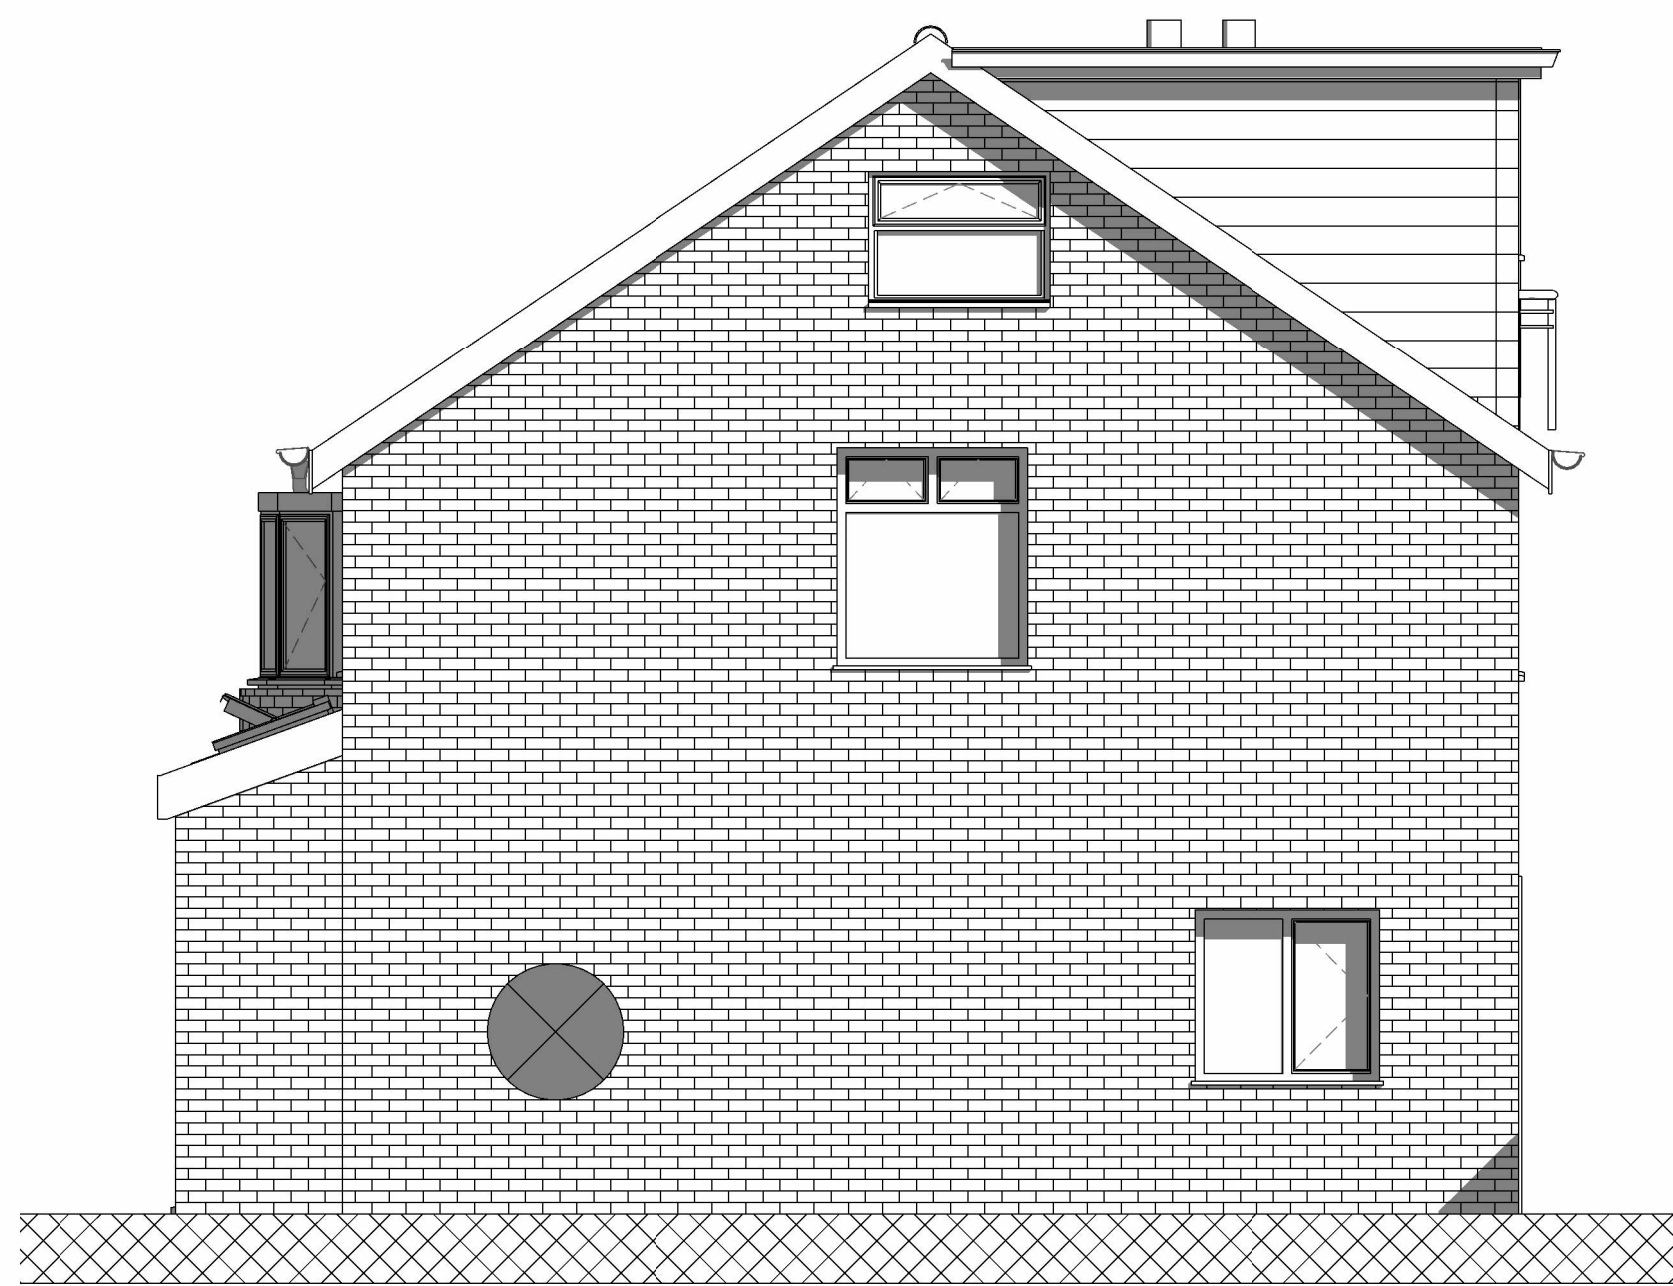

Proposed Side Elevation 1
1 : 50

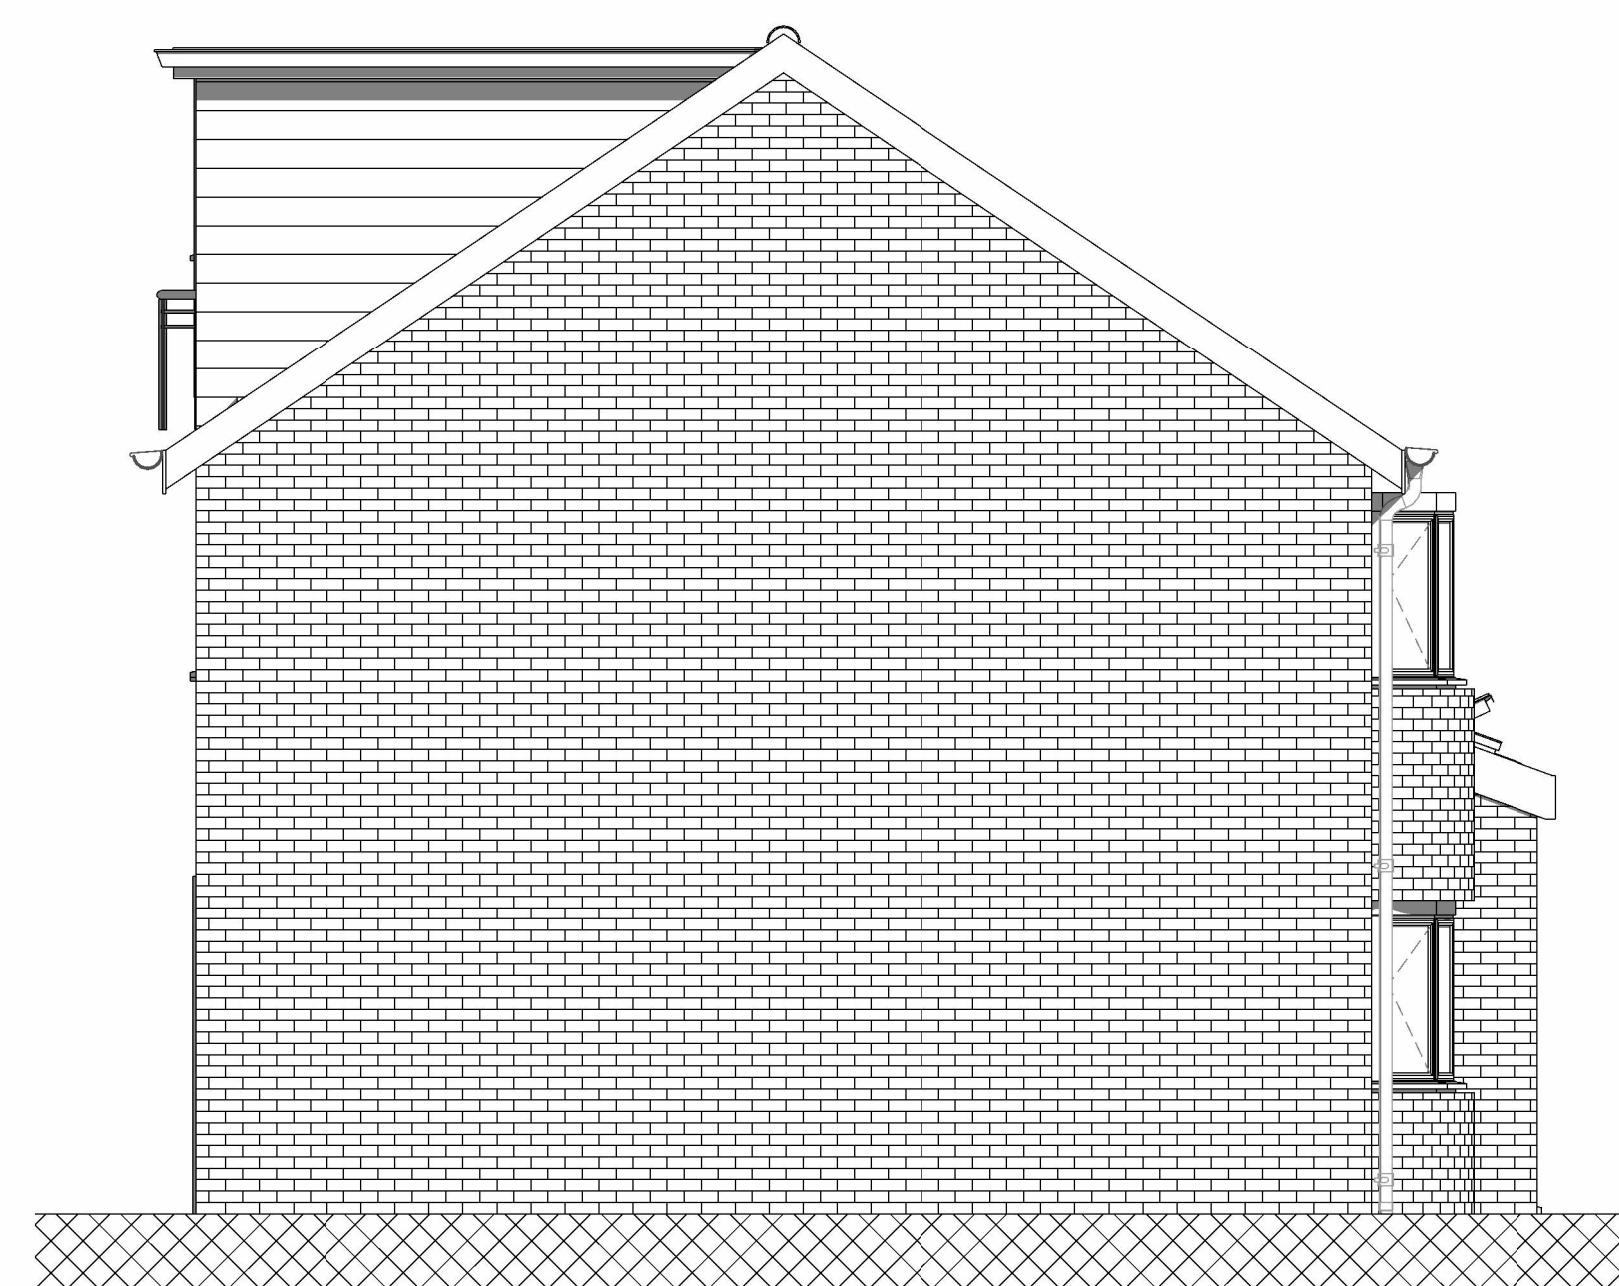

Proposed Side Elevation 2
1 : 50

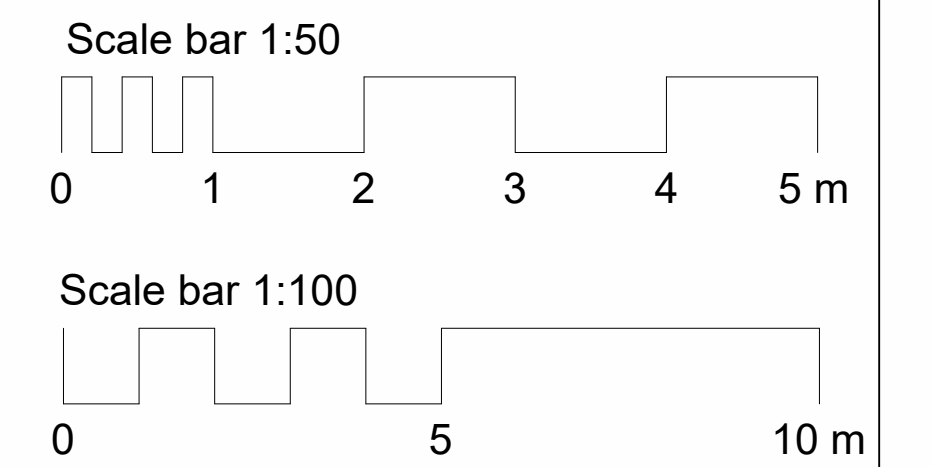

PLANNING

| | | | |
|--|--|--|--|
| | | | |
| | | | |
| | | | |
| | | | |
| | | | |
| | | | |
| | | | |
| | | | |
| | | | |
| | | | |
| | | | |

Rev Description Issued Dwn Chk

Client Jason Harrod Jackson

Project 50 Edward Ave LE3 2PD

Drawing Proposed Elevations & Section

Scale 1 : 50@A1 Date Dec '23 AM US



Home Extension Advisory Service
Suite 318, Broadstone Mill, Broadstone Road, Stockport SK5 7DL
Email: info@heas.co.uk
Tel: 0161 443 4117

| | | | |
|------|----|----|----------|
| 0064 | 03 | 31 | Rev. No. |
|------|----|----|----------|

