



**PLOT 1**  
4b6p housetype

**PLOT 2**  
4b6p housetype

Front Elevation  
1:50



**PLOT 1**  
4b6p housetype


Gable 1 Elevation  
1:50



**PLOT 2**  
4b6p housetype

**PLOT 1**  
4b6p housetype

Rear Elevation  
1:50

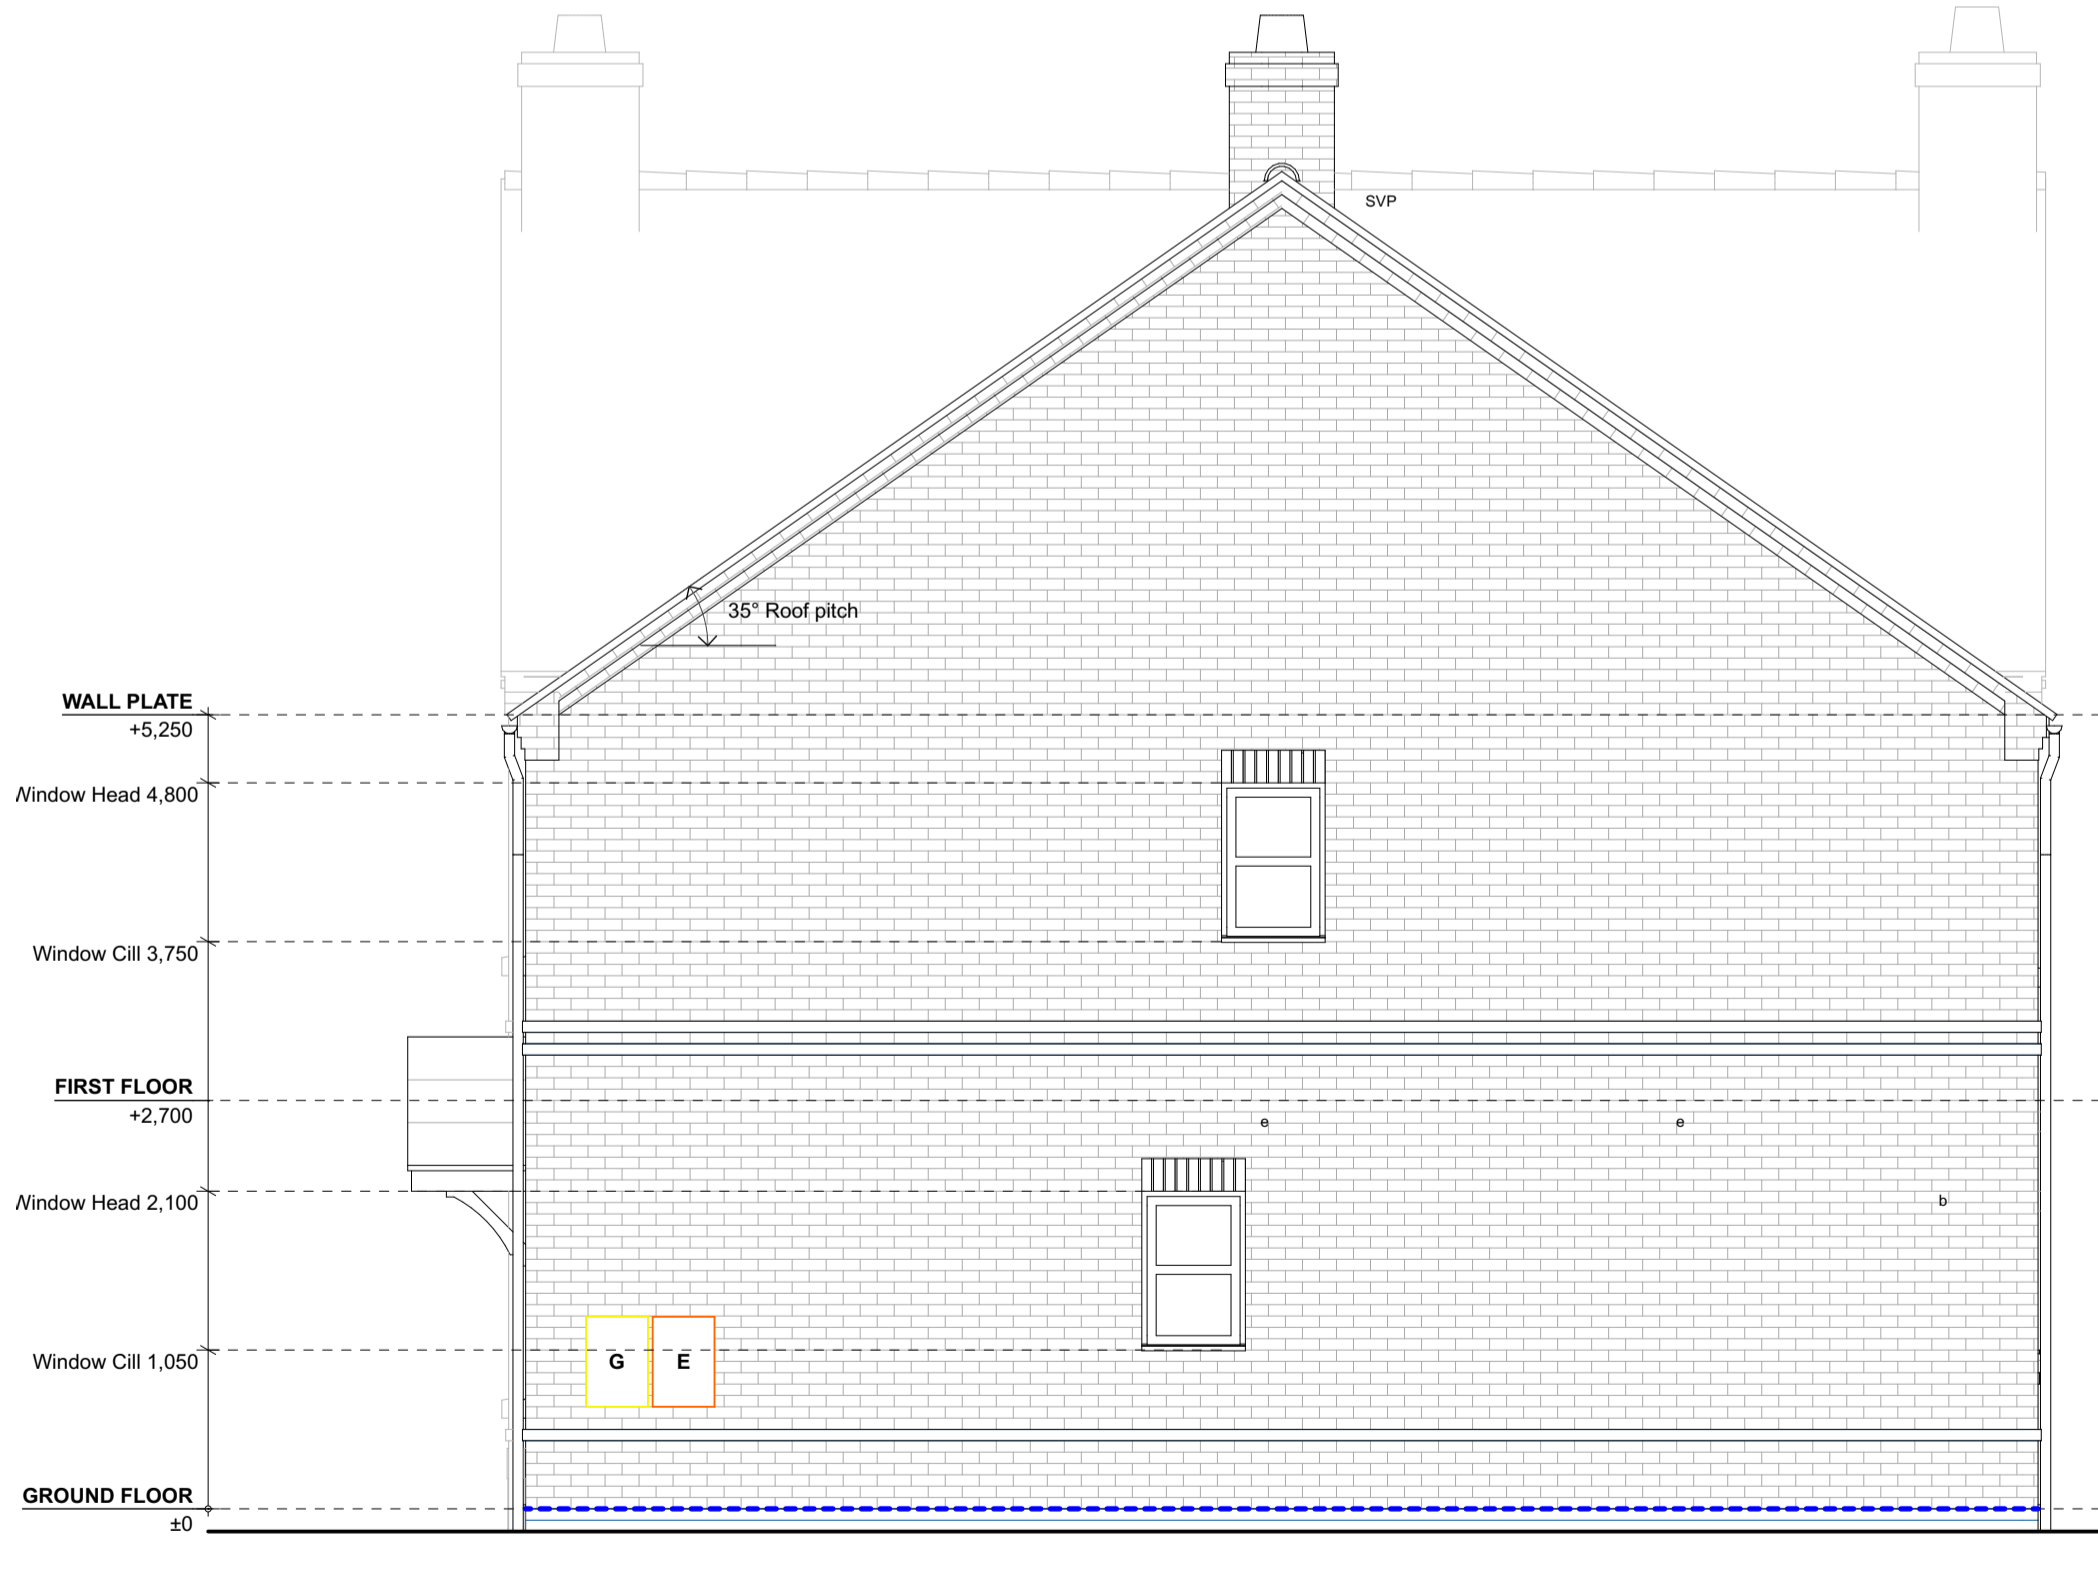

**PLOT 2**  
4b6p housetype

Gable 2 Elevation  
1:50

**MATERIALS SCHEDULE**

**WALLS**  
 Main Facing Brickwork - RED BRICK  
 Brick type: TBC  
 Stretcher

Detail Brickwork - CONTRAST BRICK  
 Brick type: TBC  
 Stretcher bond with 15mm projection

**ROOF**  
 Concrete Interlocking Plain Tile  
 Roof tile: TBC  
 Concrete interlocking plain tile.  
 Colour: Slate Grey

**WINDOWS AND REAR DOORS**  
 UPV&C  
 HEADS - 'Detail' brick type in soldier bond  
 CILLS - Reconstituted stone cills

**FRONT DOORS**  
 Composite door  
 Colour: TBC  
 Style: TBC

**FASCIAS**  
 Black UPV&C

**RAINWATER GOODS**  
 Black UPV&C

**FRONT ENTRANCE CANOPIES**  
 Timber entrance canopies, with small format roof tile.  
 Colour: TBC

**ELEVATION LEGEND**

**E** Electricity meter box  
**G** Gas ground box  
**F** Extract fan  
**b** Boiler flue  
**---** Primary DPC  
**---** Secondary DPC  
 xxx Category M(2) notes - accessible and adaptable dwellings  
**BT** Openreach (BT) Customer Splice Point (Bree entry point)

All MSE design elements shown indicatively (e.g. flues, extracts, gas & electric meters, BT, etc)

**TO BE IN STRICT ACCORDANCE WITH SPECIALIST SUB-CONSULTANT'S DETAILED DESIGN & SPECIFICATION**

#2	04-12-23	PLANNING ISSUE	OR
#1	10-08-2023	First Issue - for comment	OR
	Rev/Date	Description	By



5 Bingham Enterprise Centre, Mersea Court, Bingham, Nottinghamshire, NG13 8JX  
 01845 21100 | info@anotherkind.com | www.anotherkind.com

JOB TITLE  
 Springwell Lane, Whetstone

DWG TITLE  
 4b6p Housetype - BLOCK ELEVATIONS

JOB REF-SERIES-DWG NO. REVISION  
 22076-021-004\_P2

STATUS  
**PLANNING**

PROJECT NUMBER 22-076	SCALE 1:50	<b>A1</b>
DRAWN SP	CHECKED OR	

This document and its design content is copyright of Anotherkind Architects Ltd. It shall be used in conjunction with all other associated project documents including reports, specifications, schedules and related documents. Do not state from documents. All dimensions to be checked on site. Immediately report any discrepancies, errors or omissions on this document to the Originator. Document to be used only for status noted. If in doubt ASK.