



Do not scale from this drawing. Work to given dimensions. All dimensions to be checked on site. Any discrepancies with this drawing to be reported and clarified prior to commencing work on site, if in doubt - Ask. Corporate Architecture Ltd accept no responsibility for works not undertaken fully in accordance with this drawing and relevant specifications. Copyright © Corporate Architecture Limited

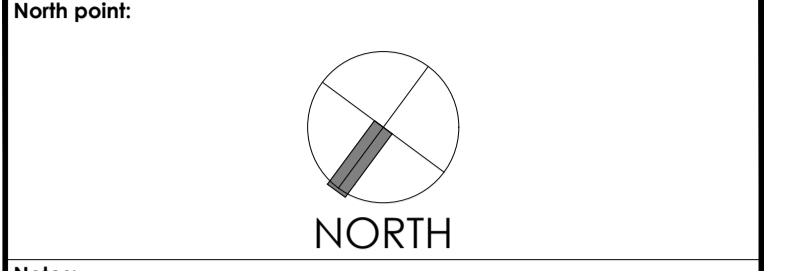



Notes:




Front Elevation (North West) 1:100

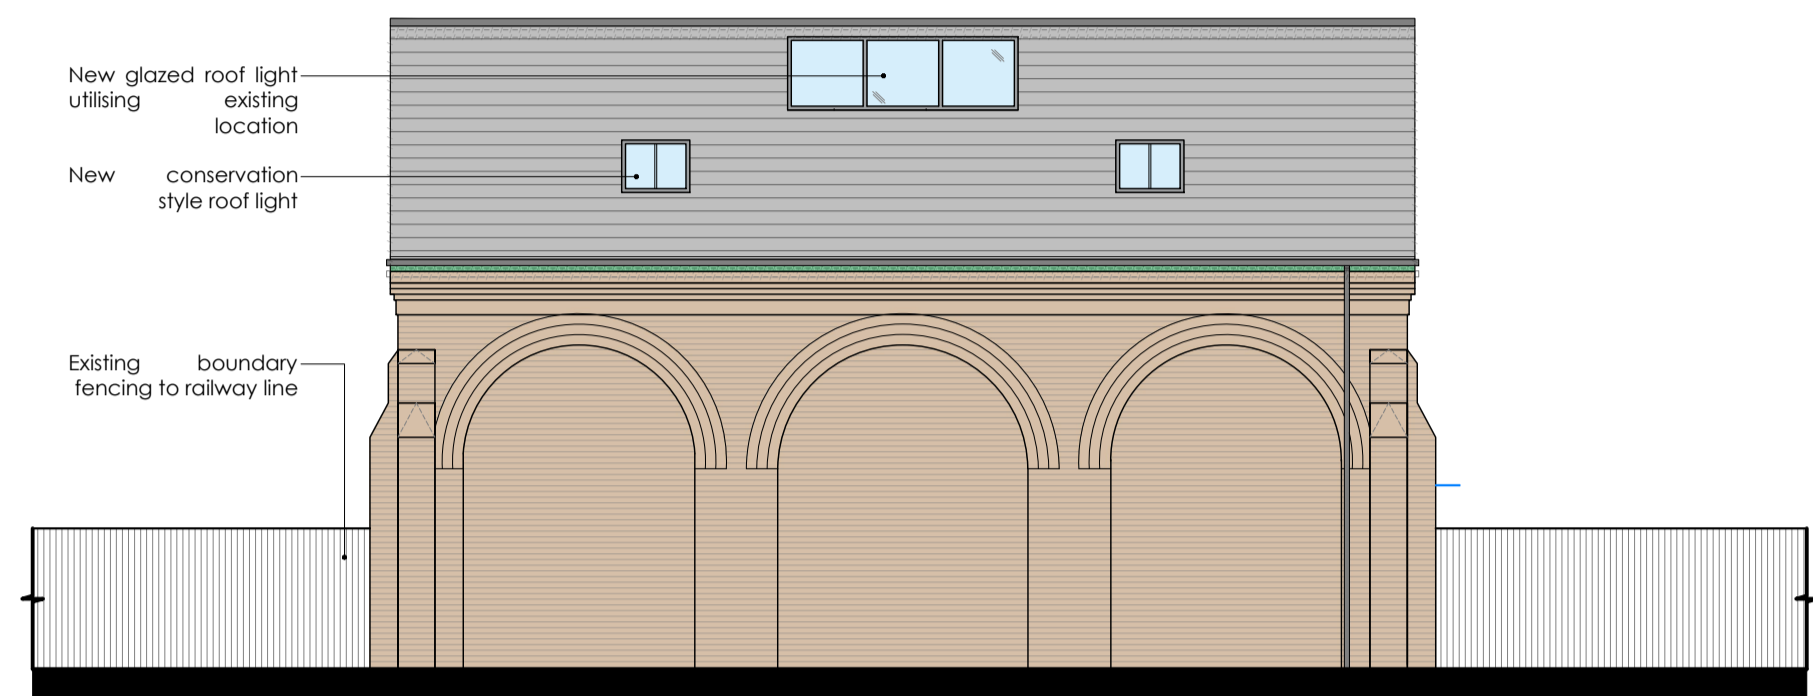

Rear Elevation (South East) 1:100

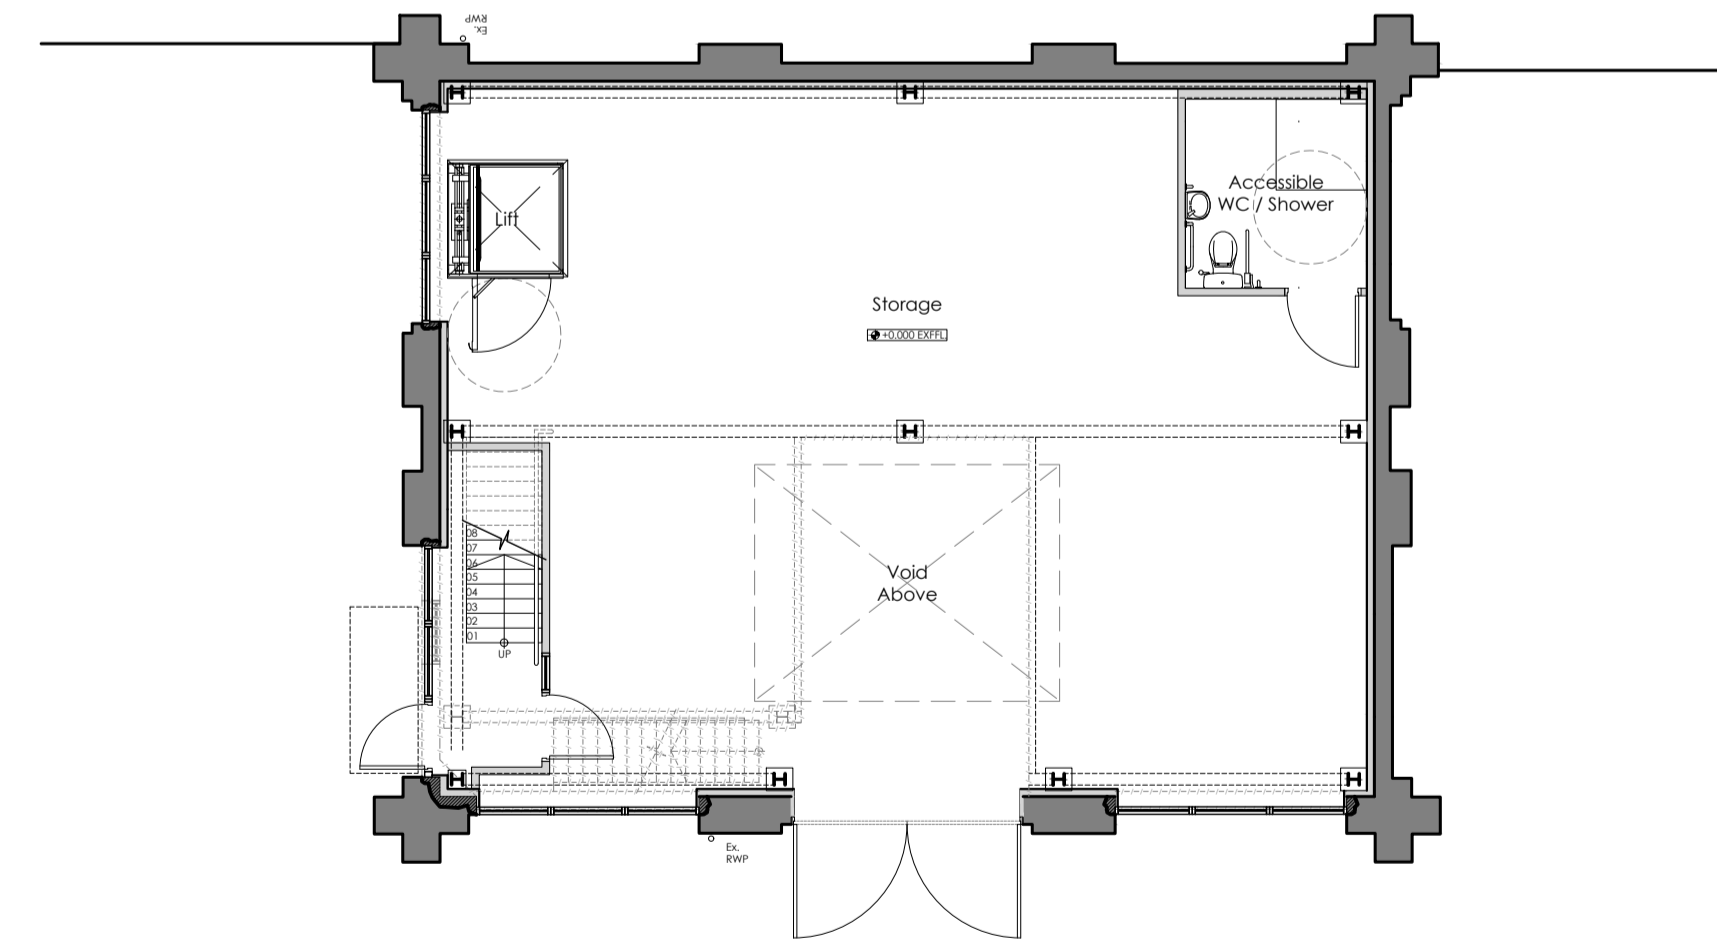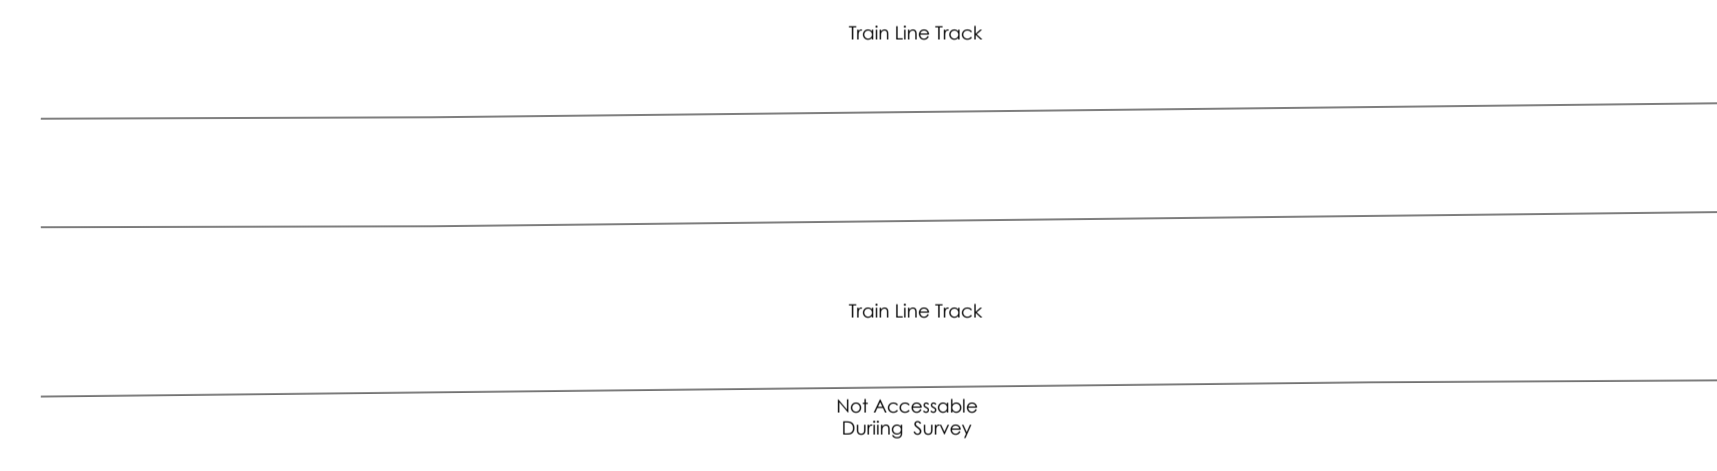


Ground Floor Plan 1:100

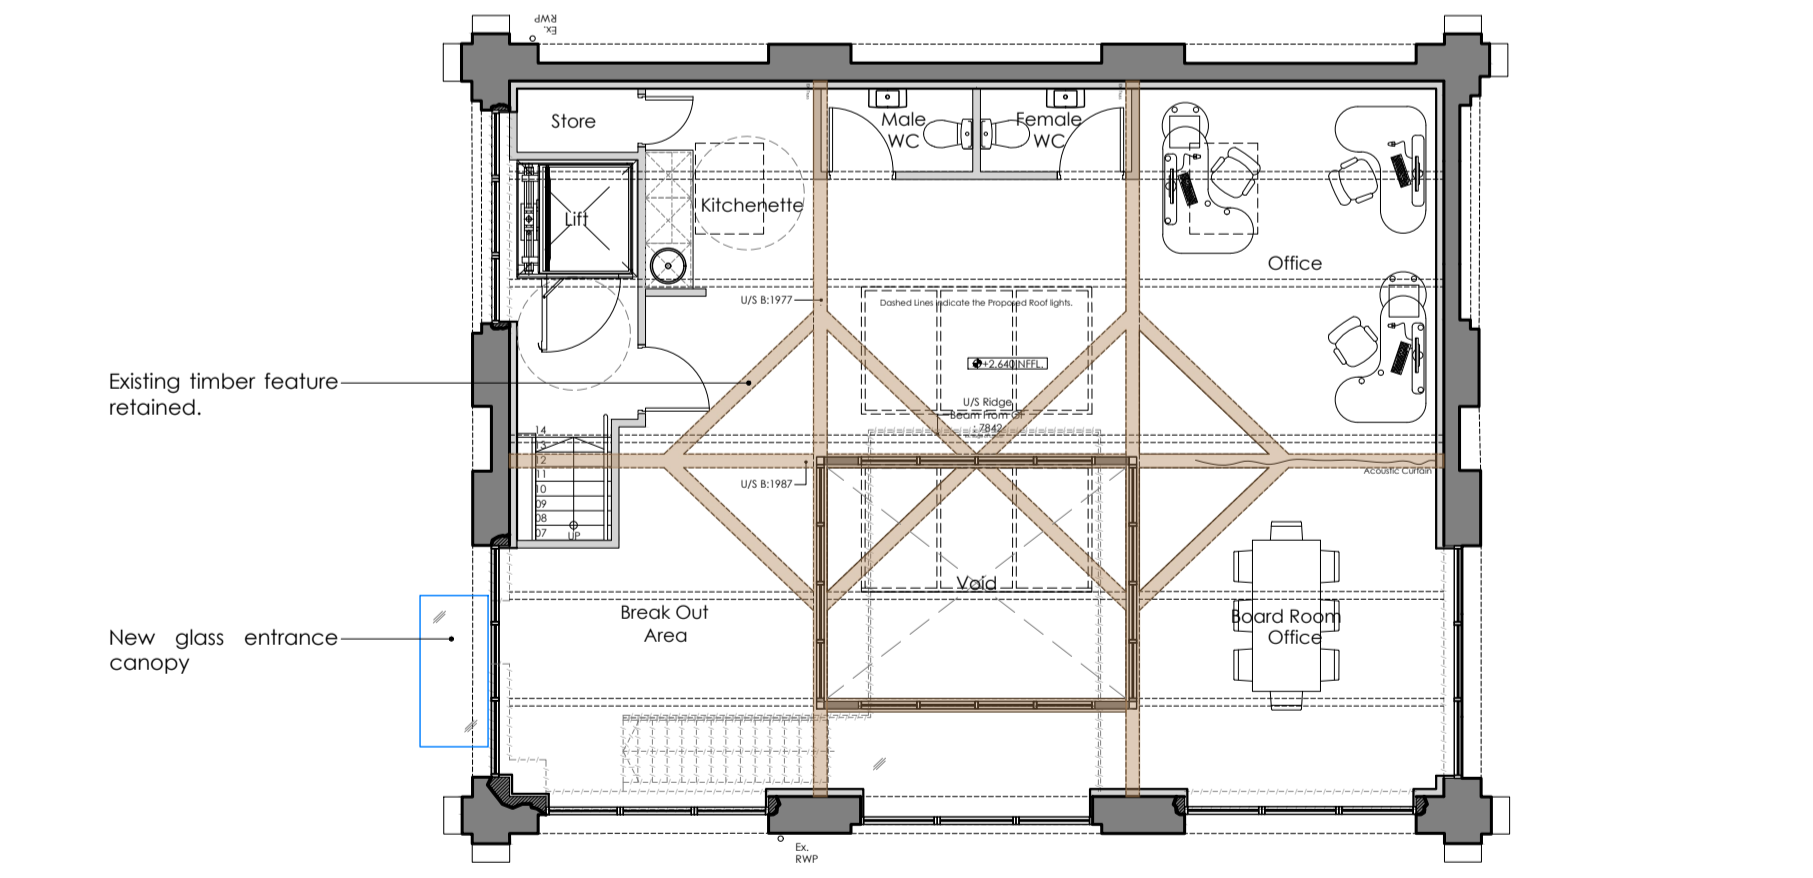

Mezzanine Floor Plan 1:100



Side Elevation (North East) 1:100

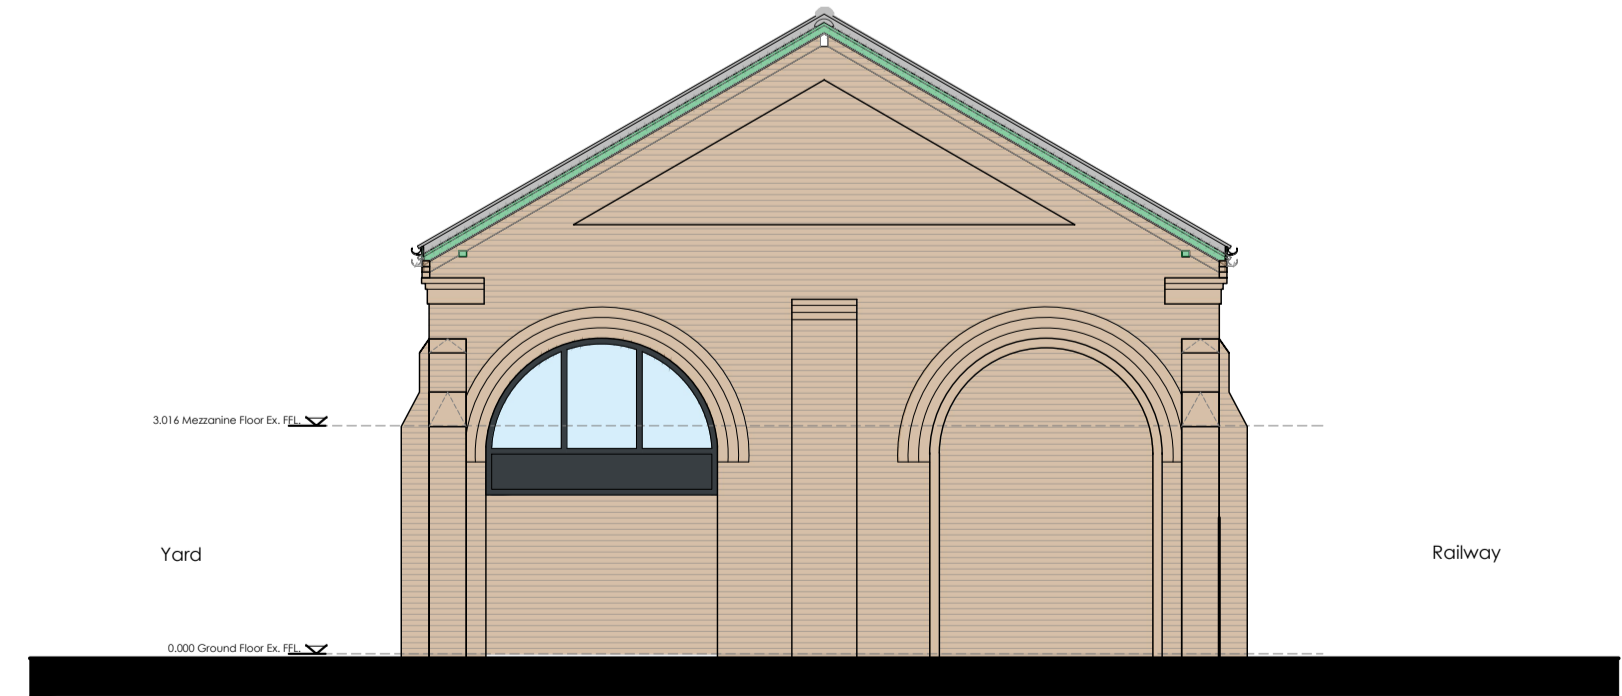

Side Elevation (South West) 1:100

Revision Log:

Rev:	Description:	By:	Date:
PO	Planning Issue	JB	21/02/24

Project:  
Conversion of the:  
The Old Station Yard  
Station Road  
Narborough  
Leicester  
LE19 2HR

Client:  
JJ Scaffolding

Scale:

0	1m	2m	3m	4m	5m	1:100
---	----	----	----	----	----	-------

Drawn by:	Checked:	Date:	Paper Size:
JB		Oct 23'	A1

Drawing Title:  
Proposed Plans

Drawing Status:  
FOR DISCUSSION

Drawing Number:	Revision Number:
5669/CP/23/007	PO

**CORPORATE ARCHITECTURE LIMITED**  
CHARTERED ARCHITECTS

HEAD OFFICE  
Venari House, 1 Trimburgh Way,  
Market Harborough,  
Leicestershire, LE16 7XY  
Tel: 01858 467476

ISO 9001 office@corporatearchitecture.co.uk RIBA Chartered Practice  
www.corporatearchitecture.co.uk