


Important  
The contractor will be held to have examined the site and checked all dimensions and levels before commencing construction work. No assumptions should be made without reference to the architect. No dimensions should be scaled from this drawing.

Revision \_\_\_\_\_ Date \_\_\_\_\_

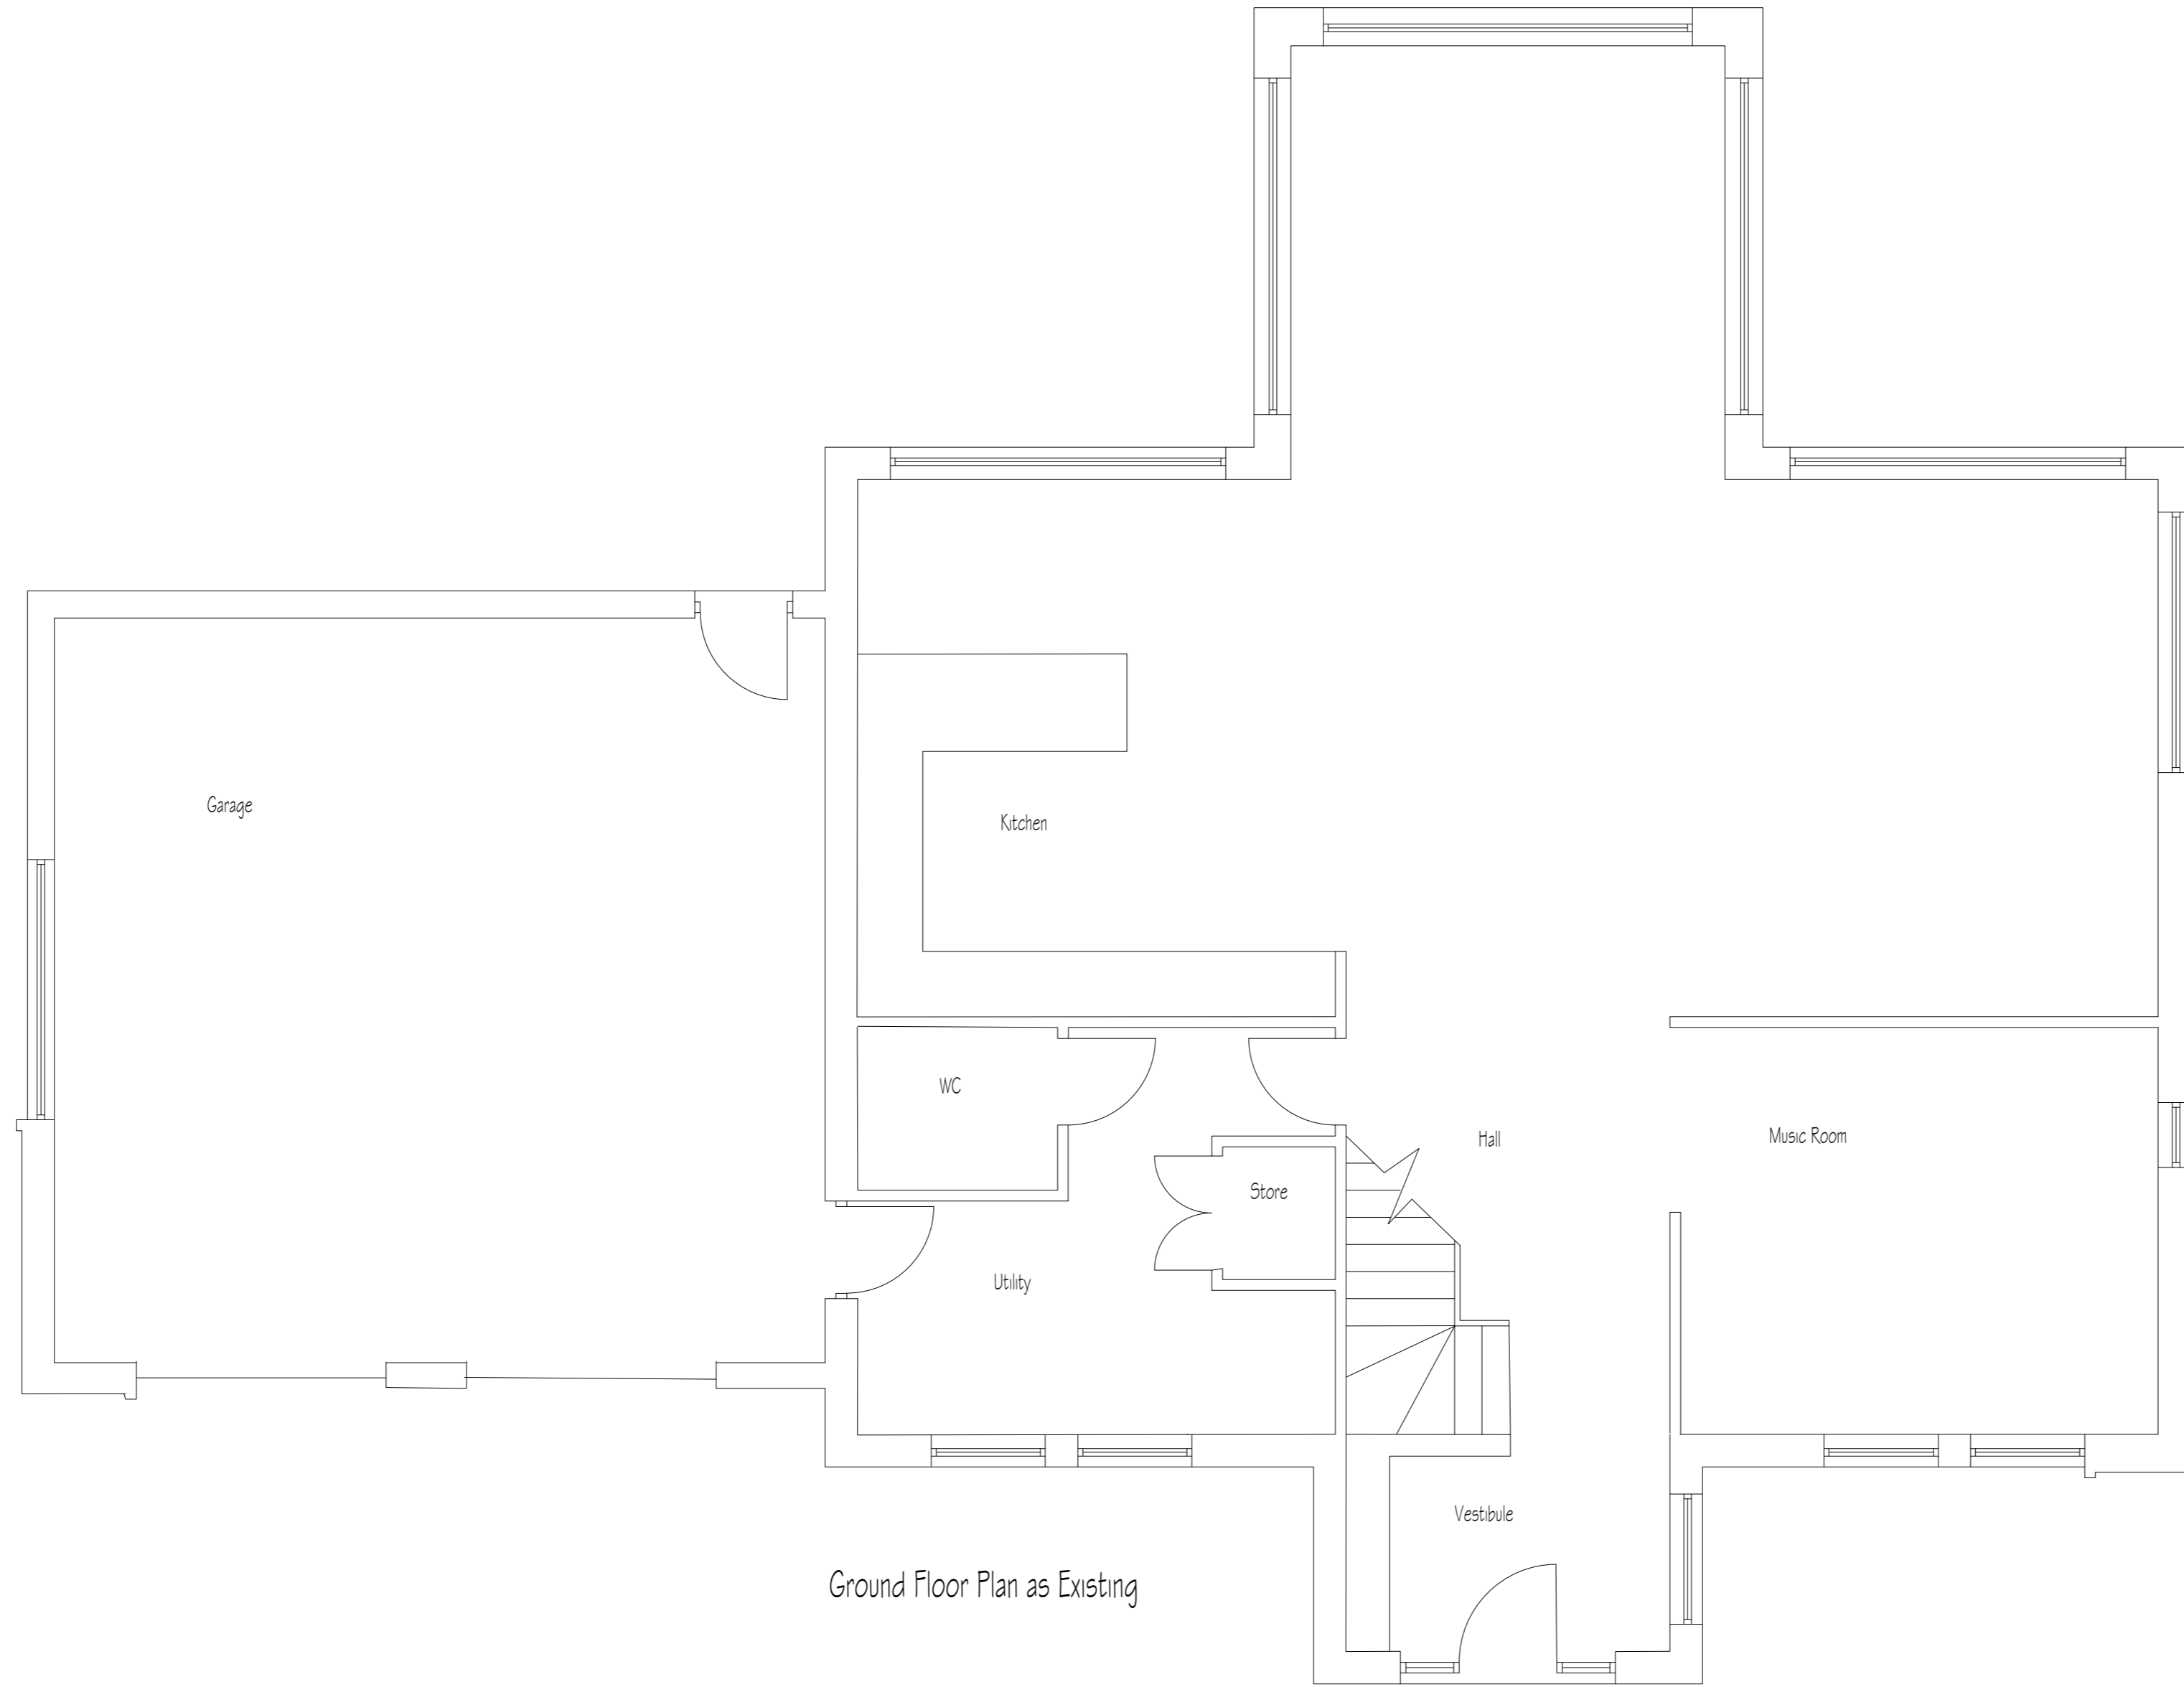

Ground Floor Plan as Existing

### Calum Smith Architect

Woodlands  
134 New Trows Road  
Lesmahagow  
Lanarkshire  
ML11 0ER

T 01555 893122  
M 0773 0067409  
F 01555 893122  
E info@calumsmitharchitect.co.uk



PLANNING

Client  
MR & MRS B. GRAY

Project Title  
PROPOSED GABLE EXTENSION TO VISTA,  
GLENTISETT ROAD, PETTINAIN, ML11 8SL

Drawing Title  
GROUND FLOOR PLAN AS EXISTING

Scale  
1:50 @ A2

Date  
OCTOBER 2023

Job No. 390	Drawing No. 03	Rev.
----------------	-------------------	------