



Important
 The contractor will be held to have examined the site and checked all dimensions and levels before commencing construction work. No assumption should be made without reference to the architect. No dimensions should be scaled from this drawing.

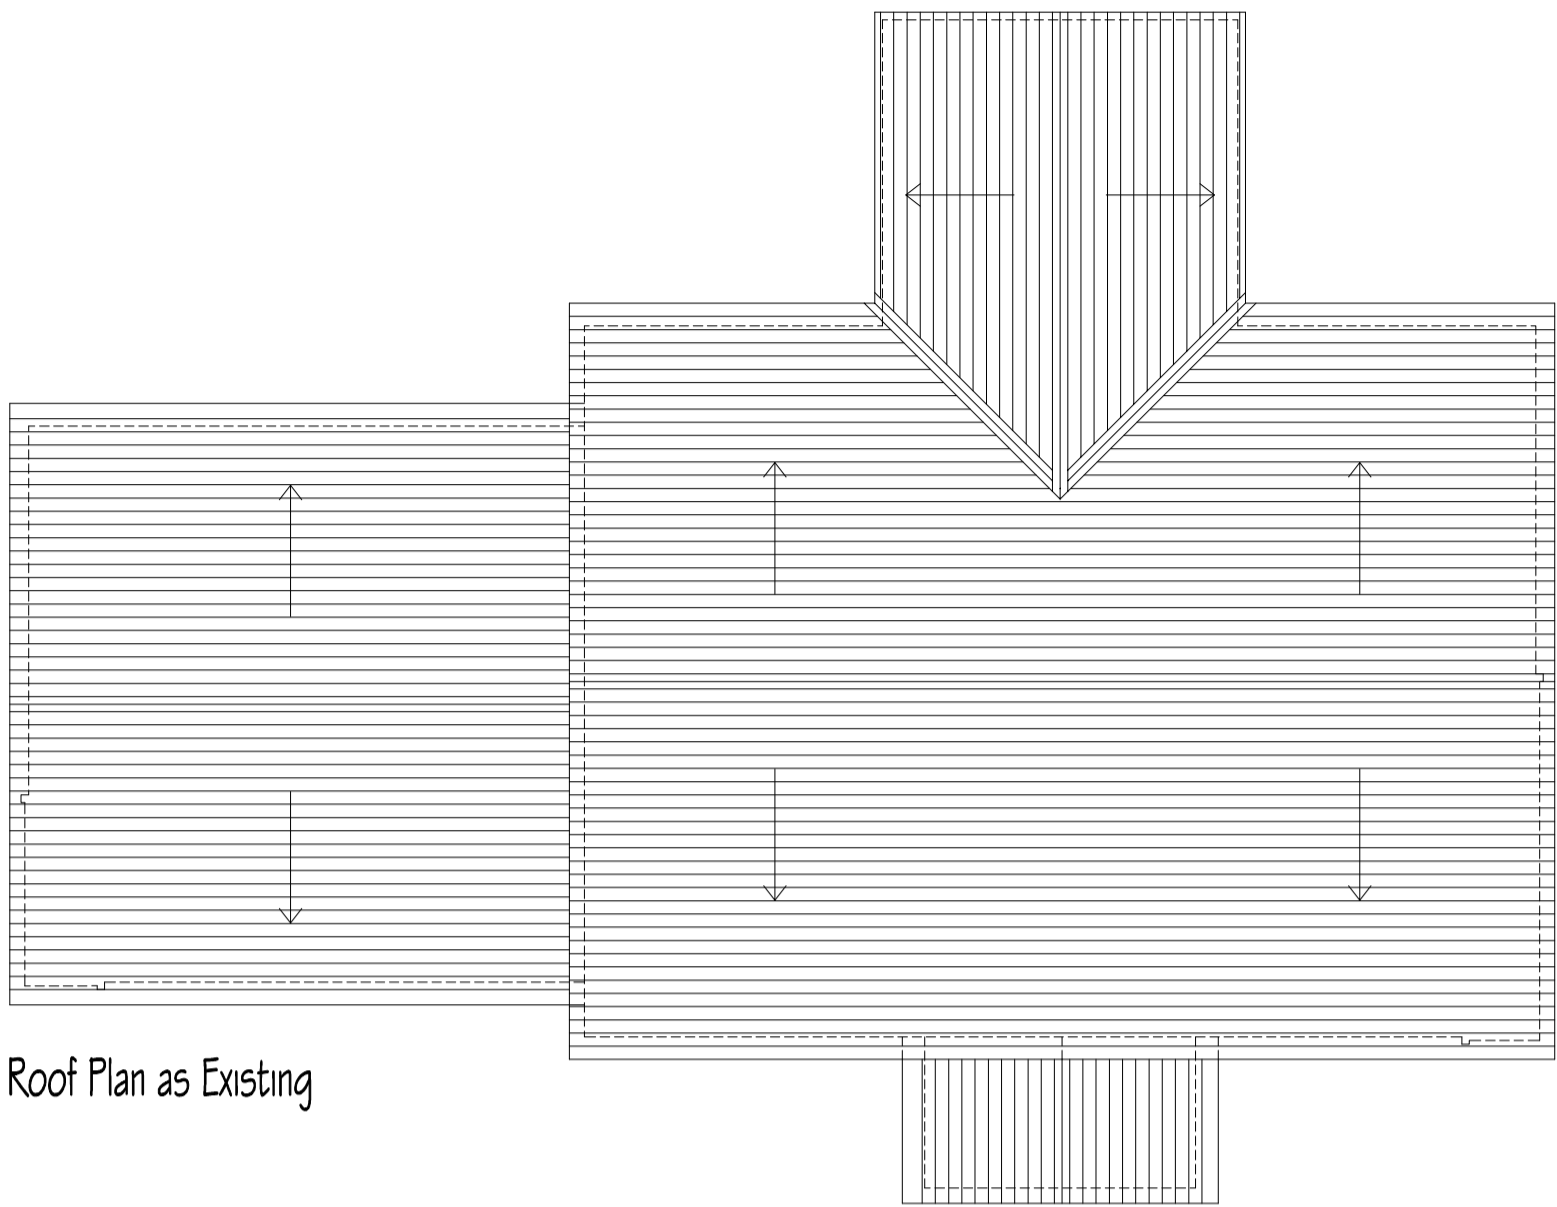

Roof Plan as Existing

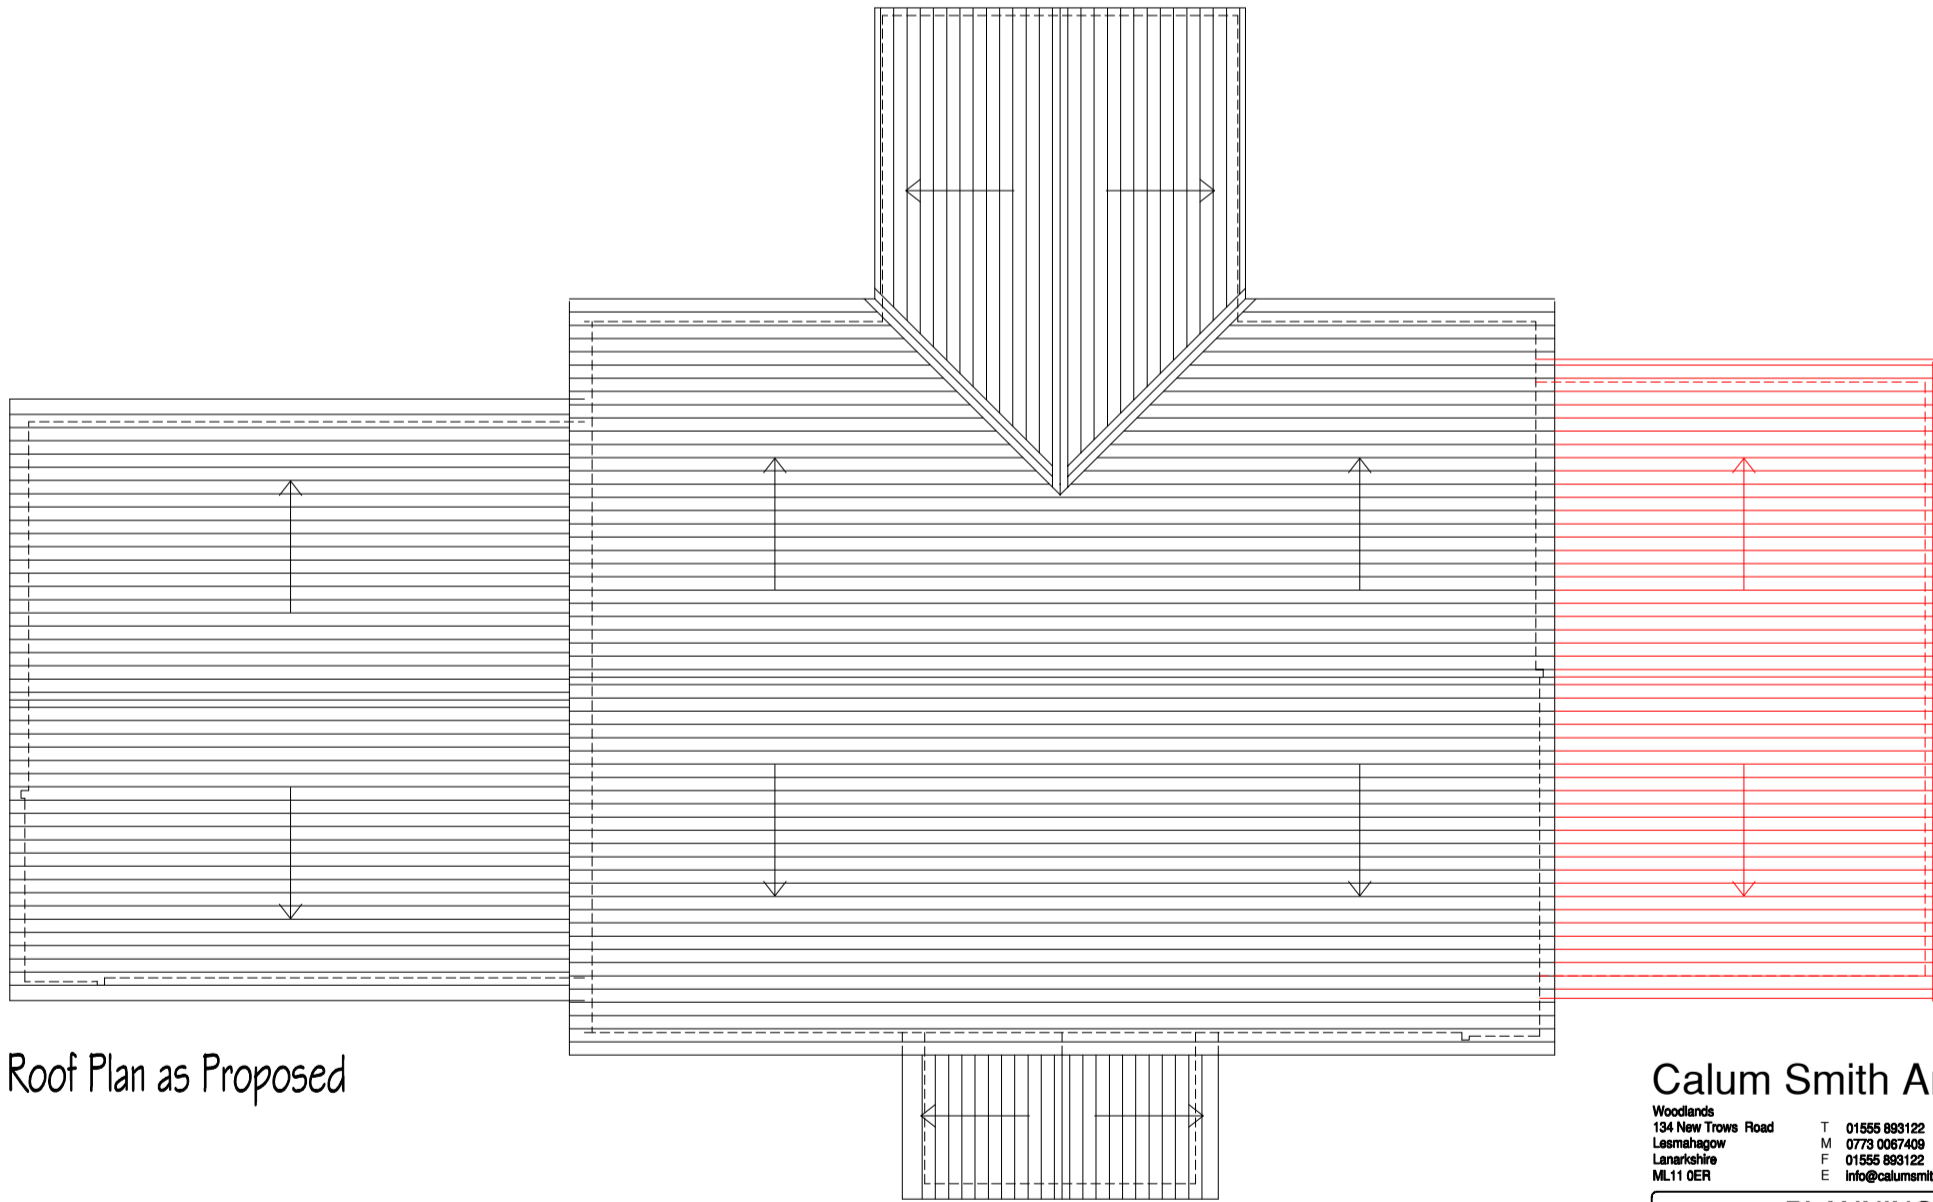

Roof Plan as Proposed

Calum Smith Architect
 Woodlands
 134 New Trows Road T 01555 893122
 Lesmahagow M 0773 0067408
 Lanarkshire F 01555 893122
 ML11 0ER E info@calumsmitharchitect.co.uk



PLANNING		
Client Mr & Mrs B. GRAY		
Project Title PROPOSED EXTENSION TO PLOT 2 AT KENNELS COTTAGE, GLENTISSET ROAD, PETTINAIN, LANARK, ML11 8SL		
Drawing Title ROOF PLAN AS EXISTING & PROPOSED		
Scale 1:50 @ A3	Date February, 2024	
Job No. 390	Drawing No. 09	Rev.