



Existing Ground Floor Plan
Scale 1:50



Proposed Ground Floor Plan
Scale 1:50

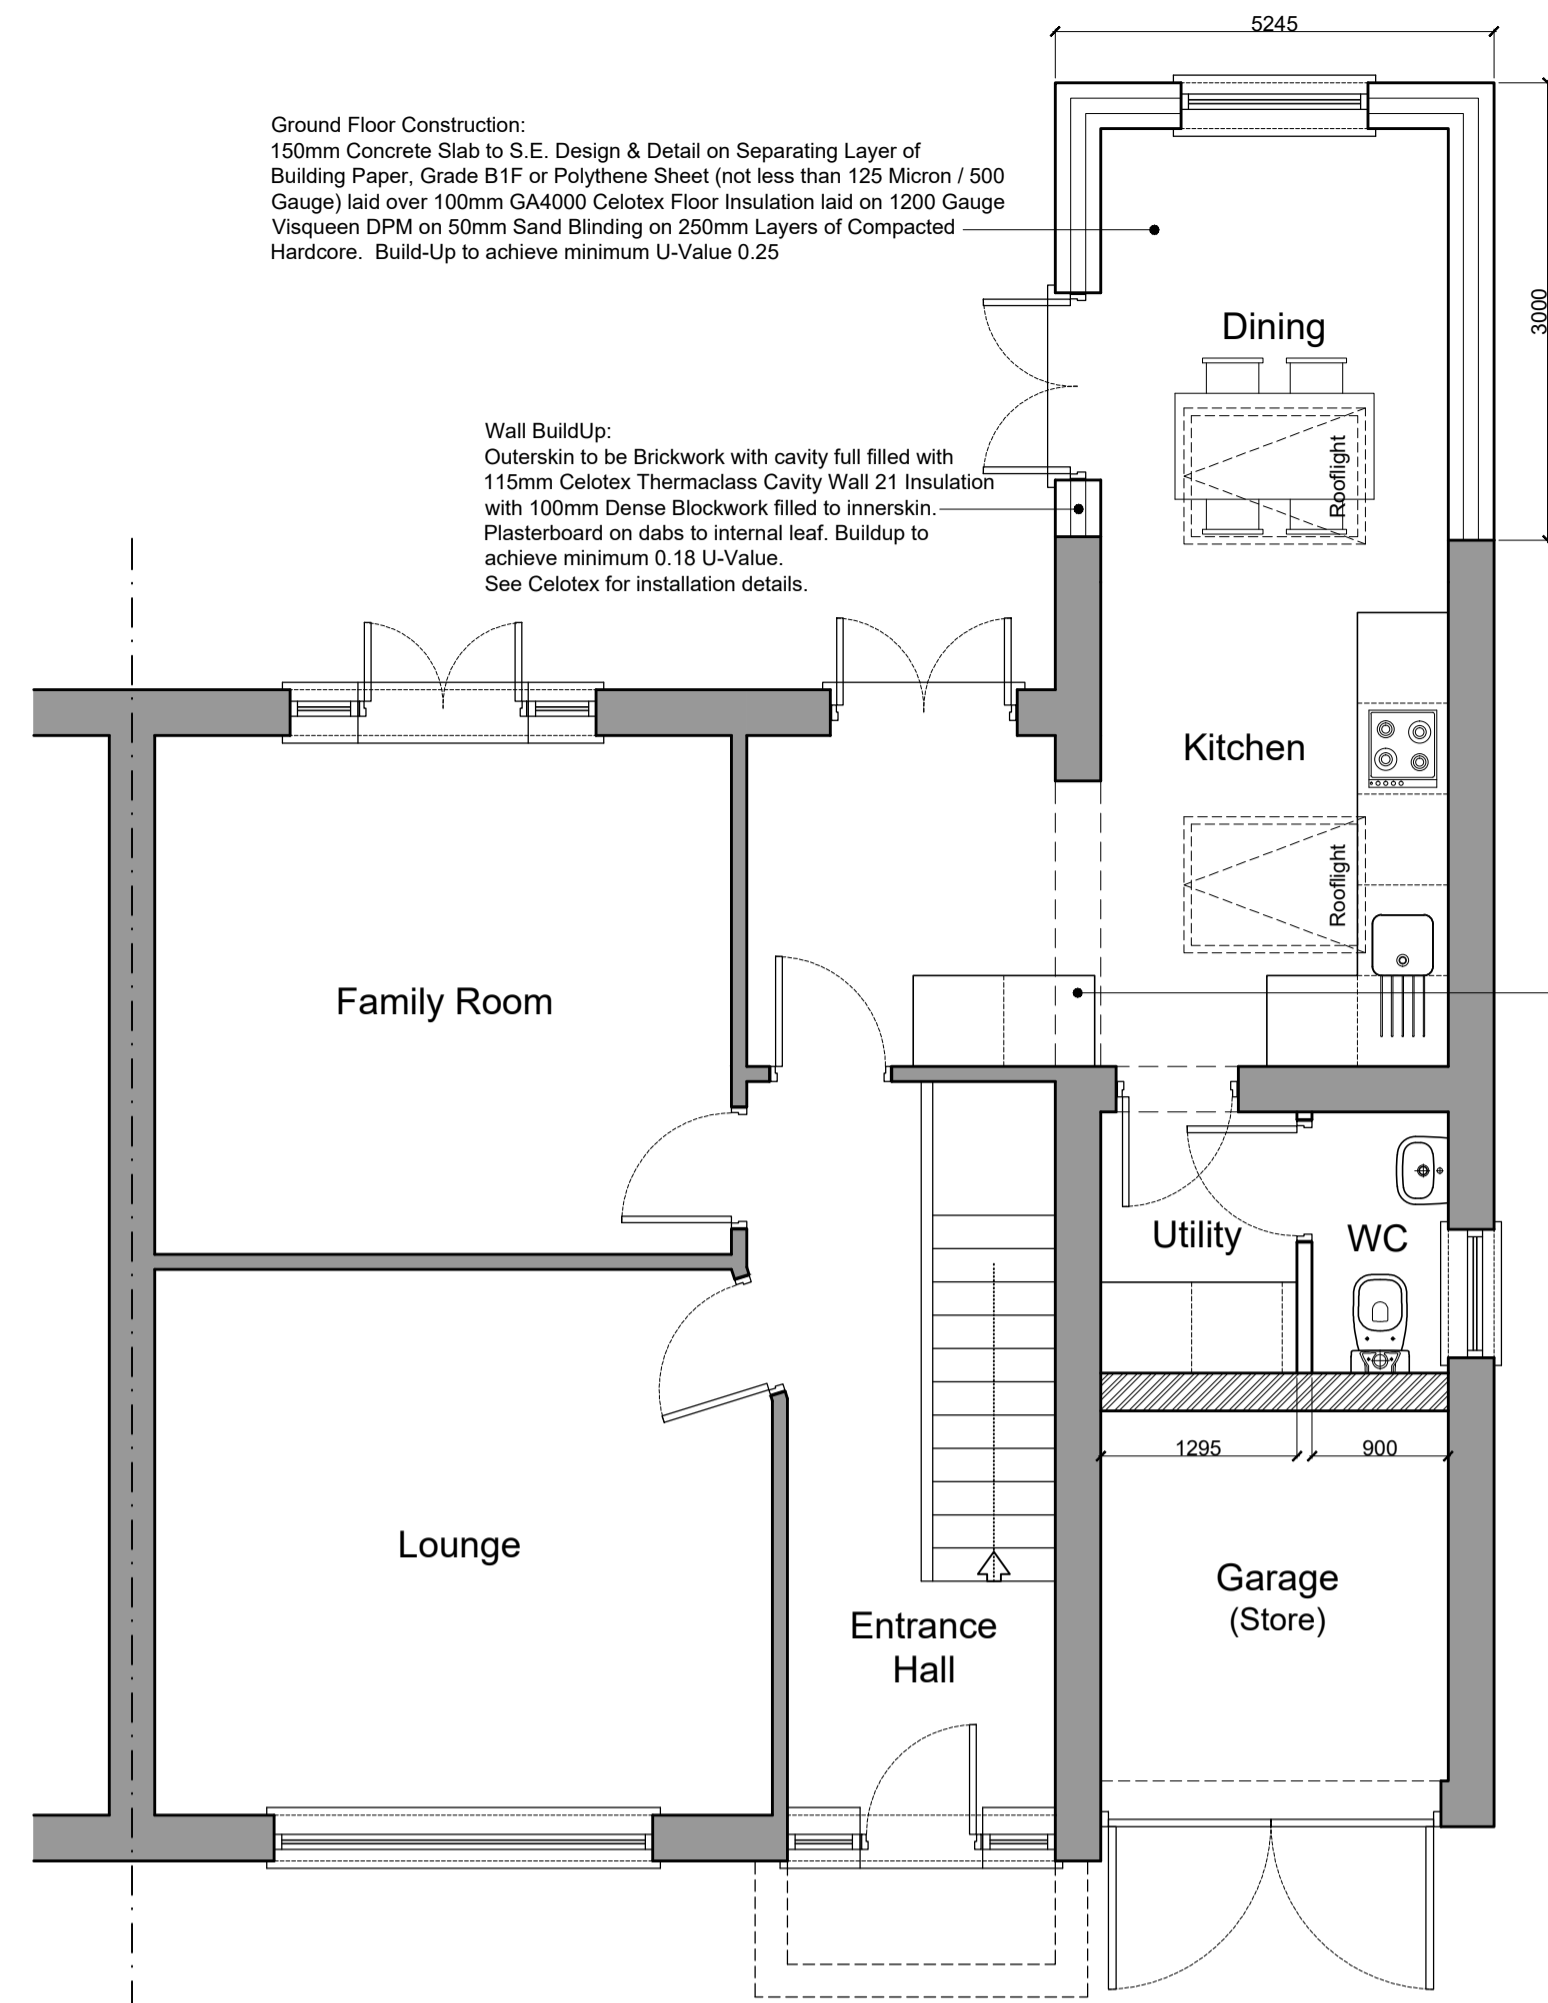


Proposed Site Plan
Scale 1:100

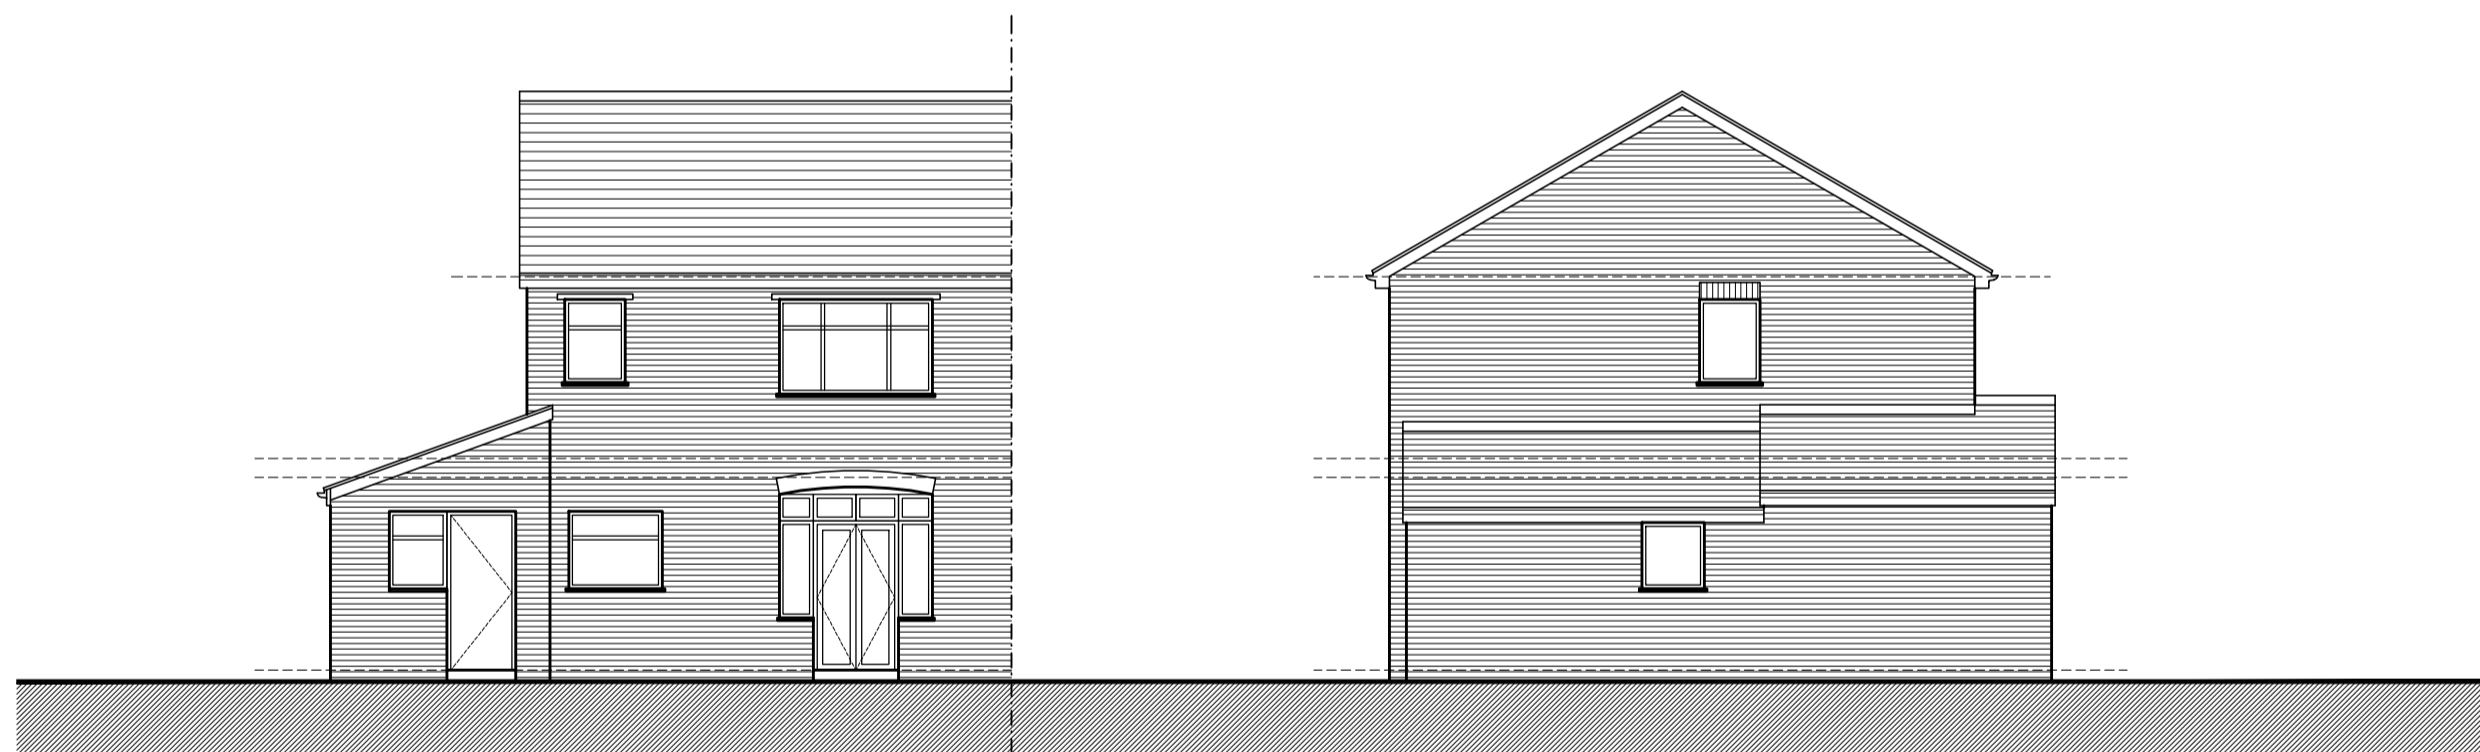

Existing Rear Elevation
Scale 1:100

Existing Side Elevation
Scale 1:100

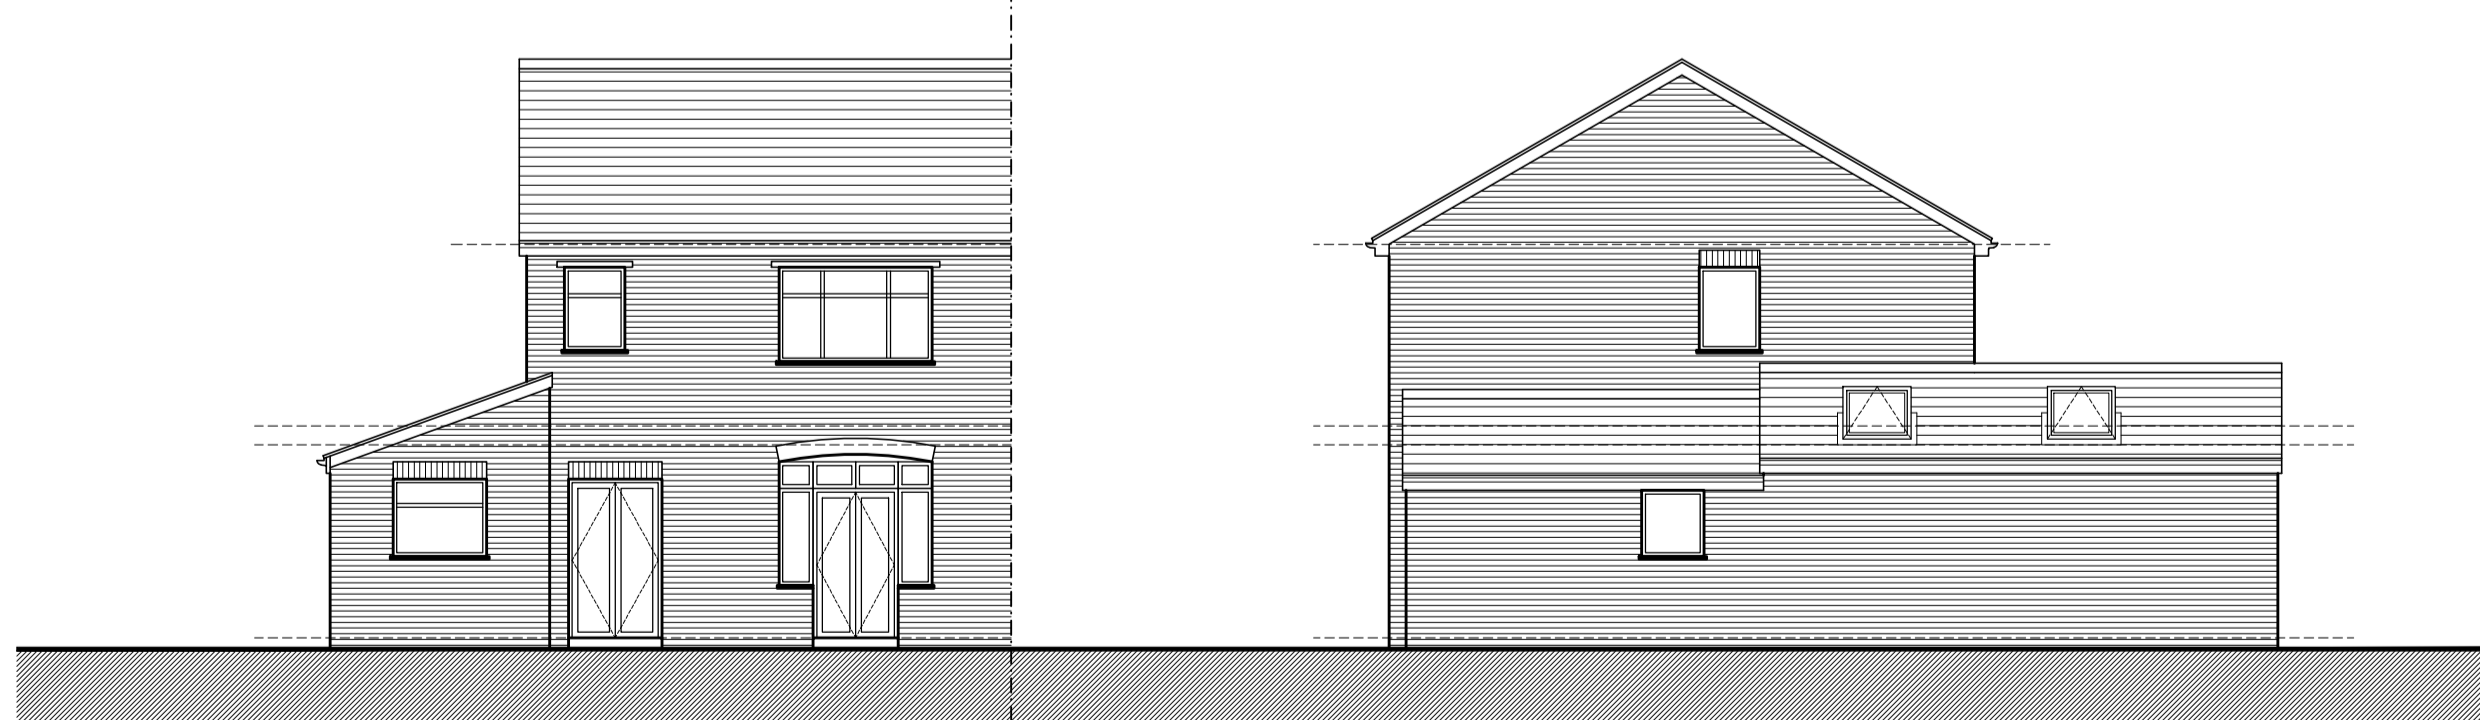

Proposed Rear Elevation
Scale 1:100

Proposed Side Elevation
Scale 1:100

Rev	Date	Description
A	20.06.23	Scheme Amendments
B	19.12.23	Scheme Amendments

All dimensions to be checked on site. Figured dimensions to be read in preference to scaled. Architect accepts no responsibility for any unauthorised amendments to the drawing and does not permit unauthorised copying of the drawing.

Client Mark Ingarfield	Job number -	Revision B
Job title Proposed Extension & Alterations at 10 Gainsborough Avenue, Maghull	Drawing number 100	
Drawing title Existing & Proposed Plans	Scale 1:50	Drawn -
	Checked -	Date 05.23