
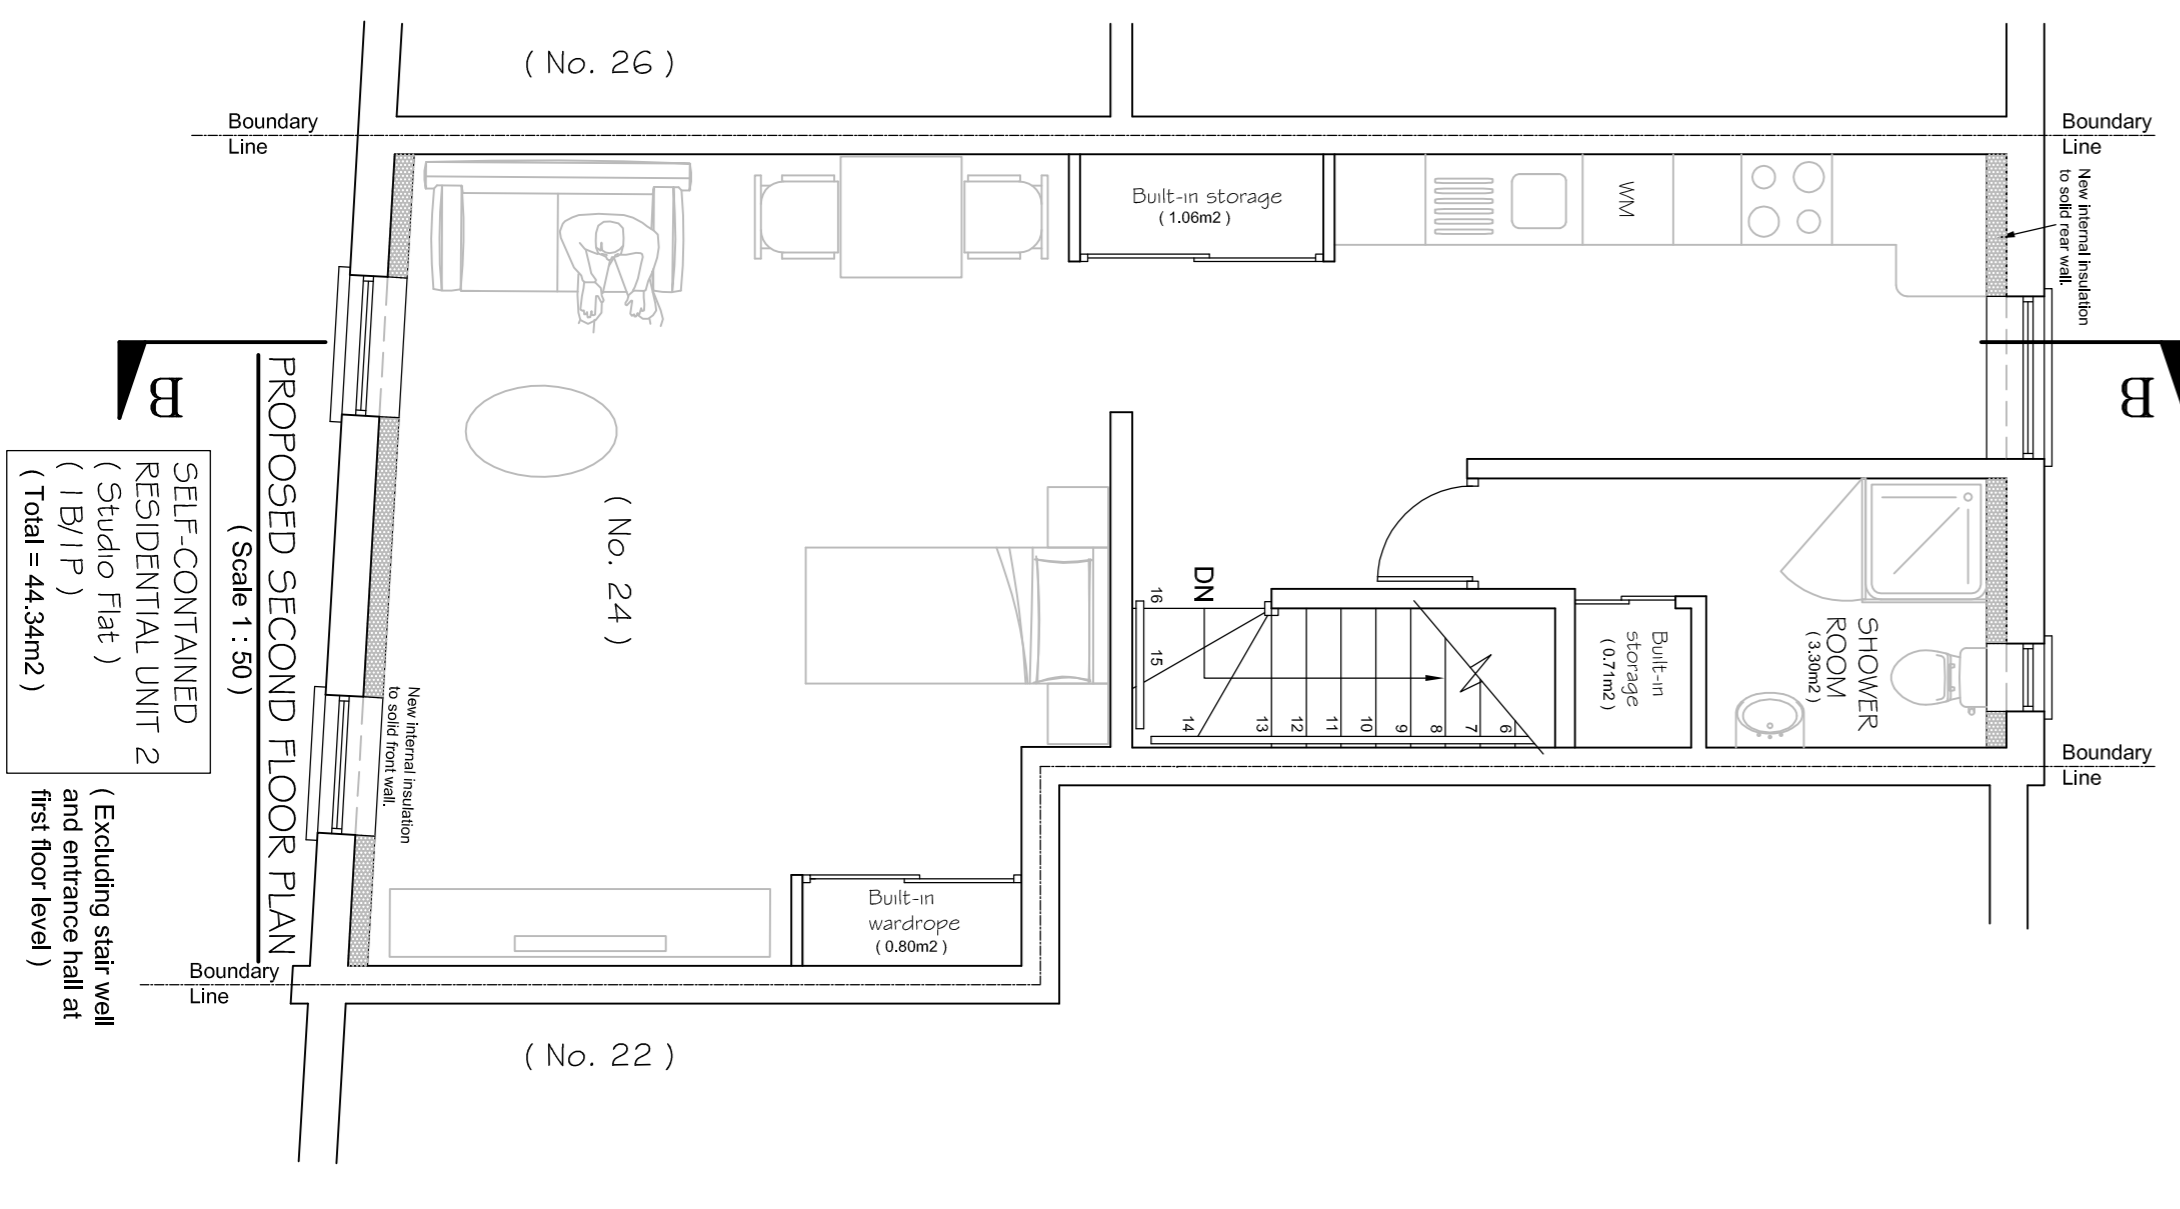
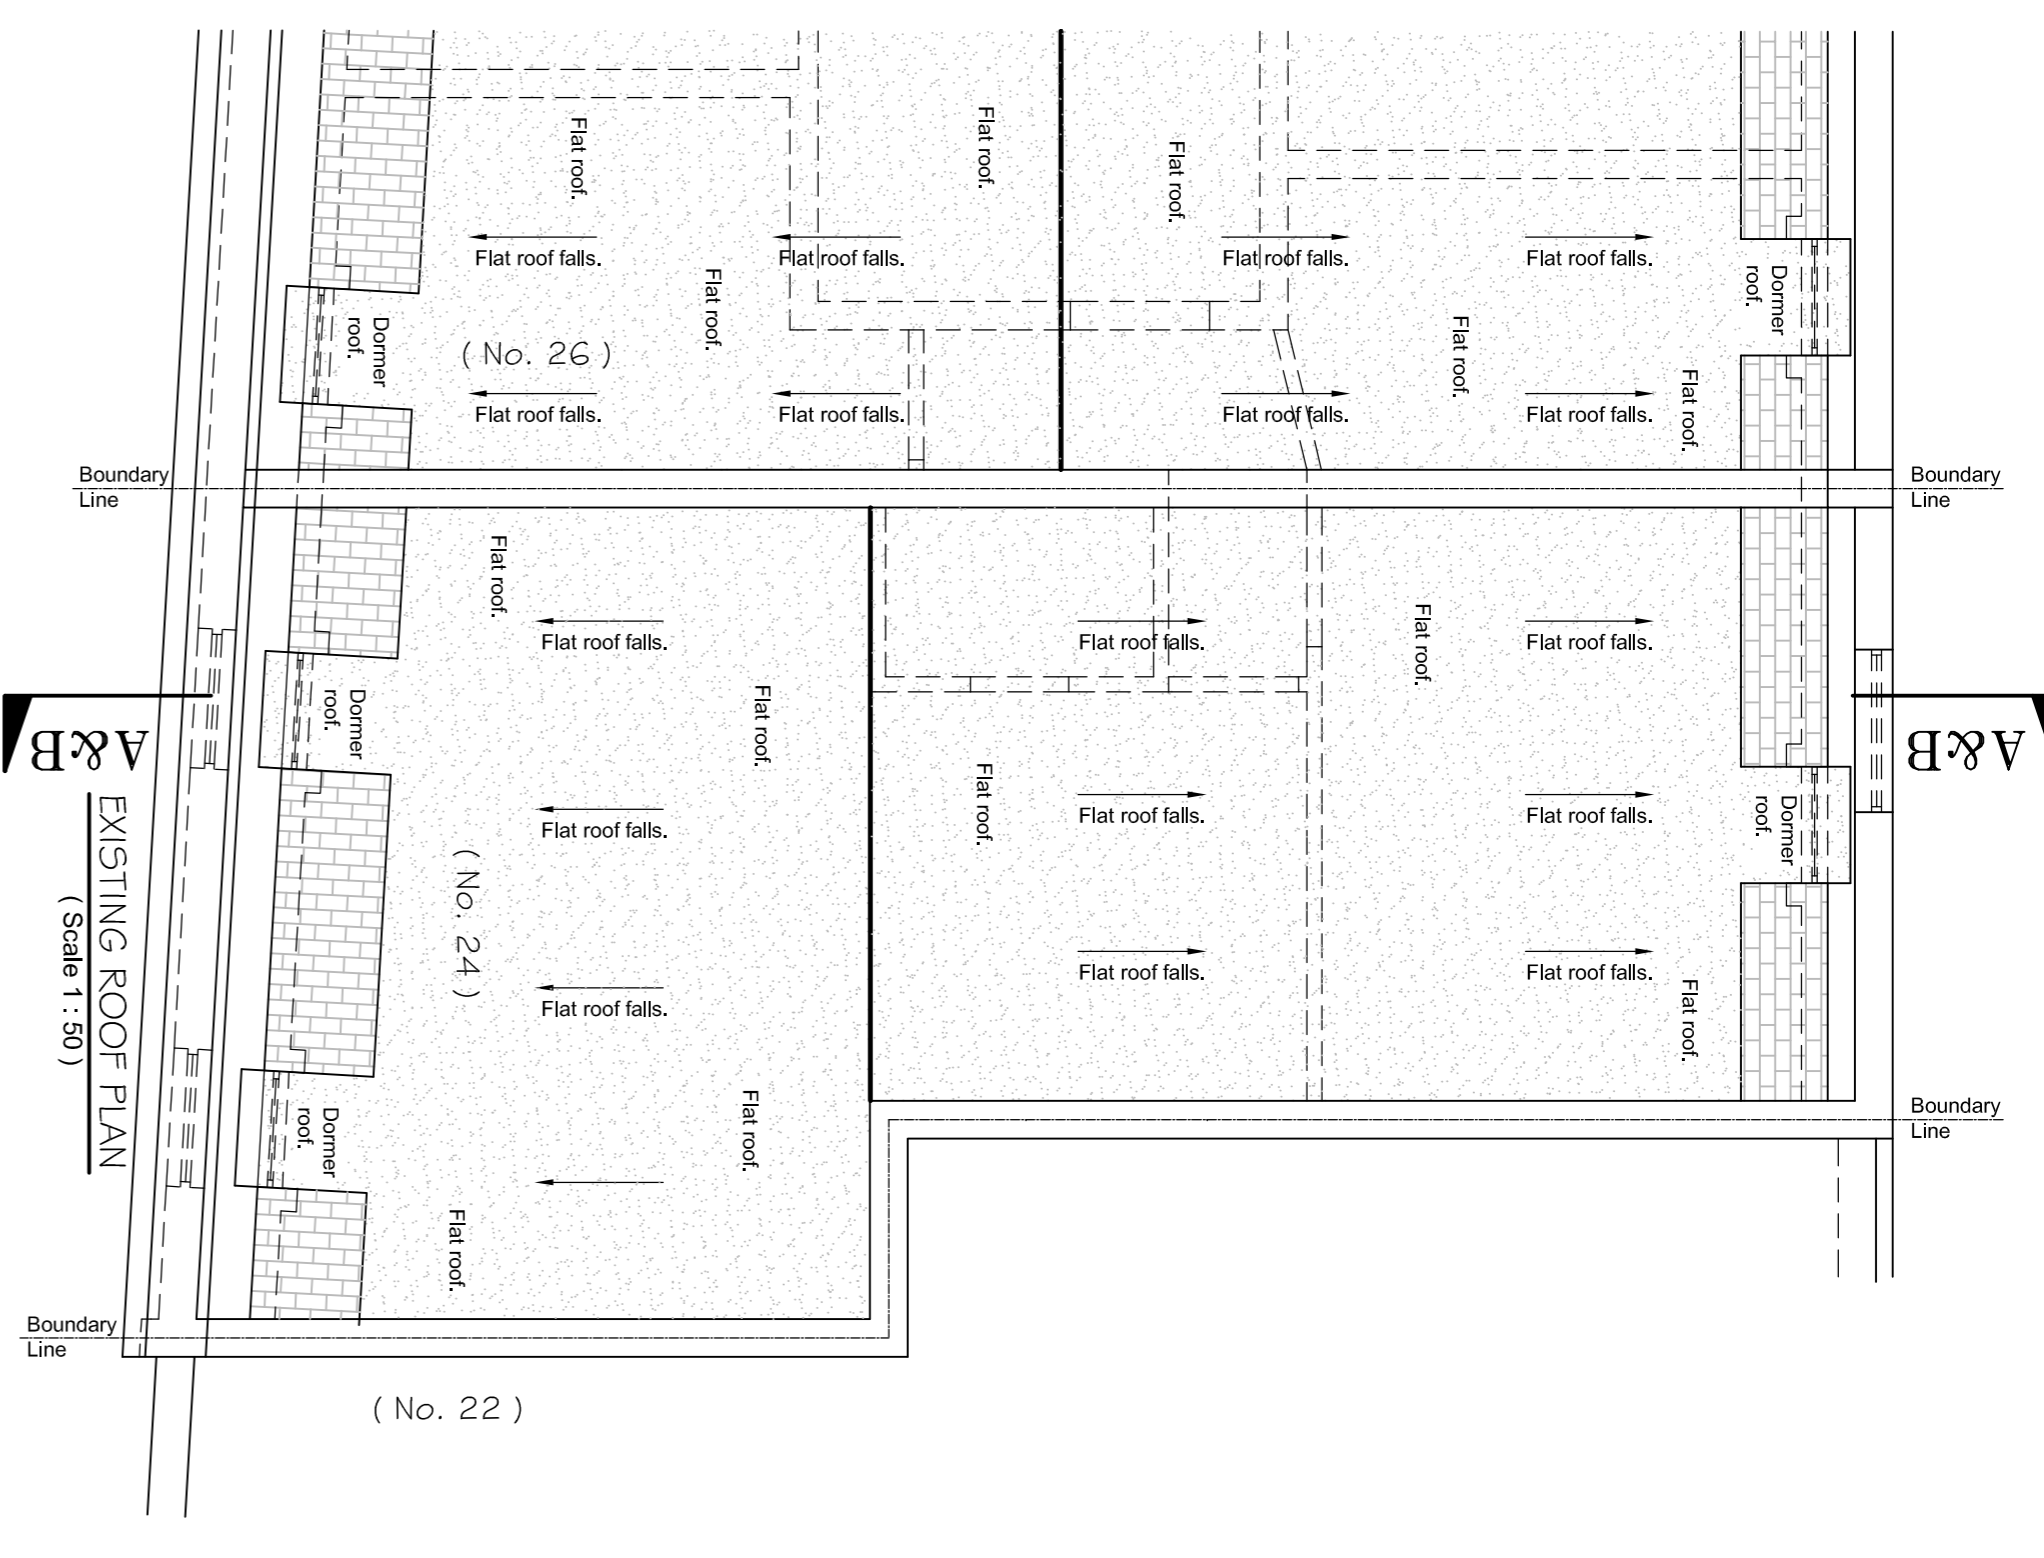
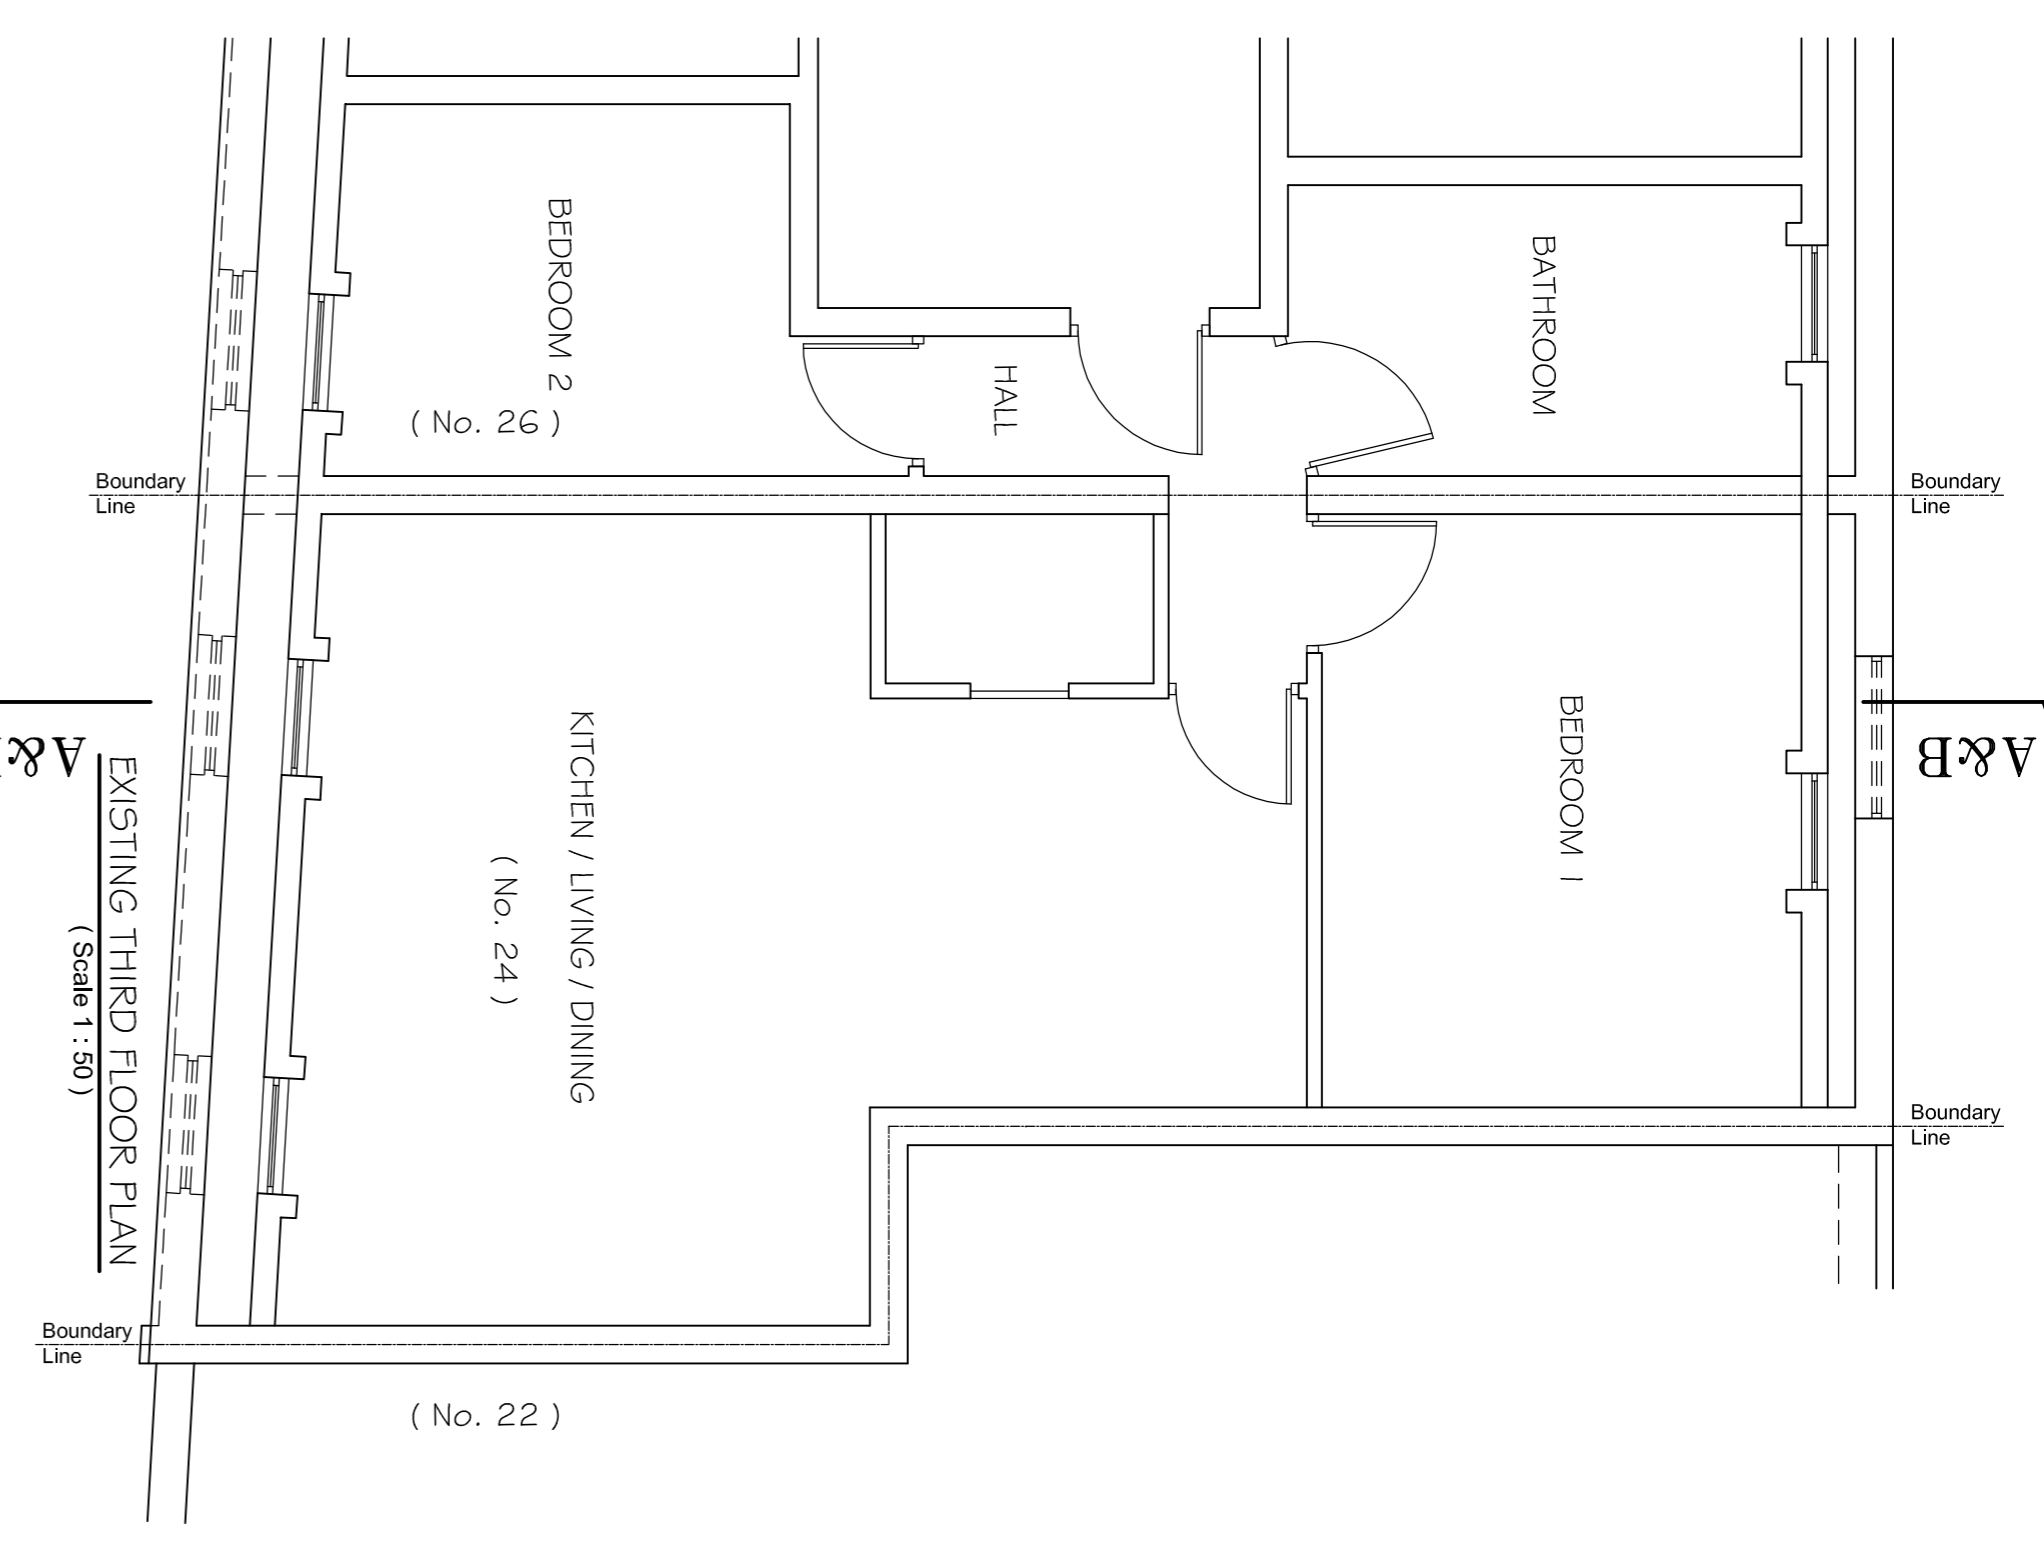


THIS DRAWING IS CONFIDENTIAL AND MUST NOT BE COPIED OR DISCLOSED WITHOUT WRITTEN CONSENT OF © MMY CONSULTANTS LTD.  
DO NOT SCALE THIS DRAWING. IF IN DOUBT ASK 1

NOTES  
1. This drawing is for Planning Application purposes ONLY and shall be read in conjunction with drawings numbered ST/386/PLD/01, 02, 04, 05 and 06.

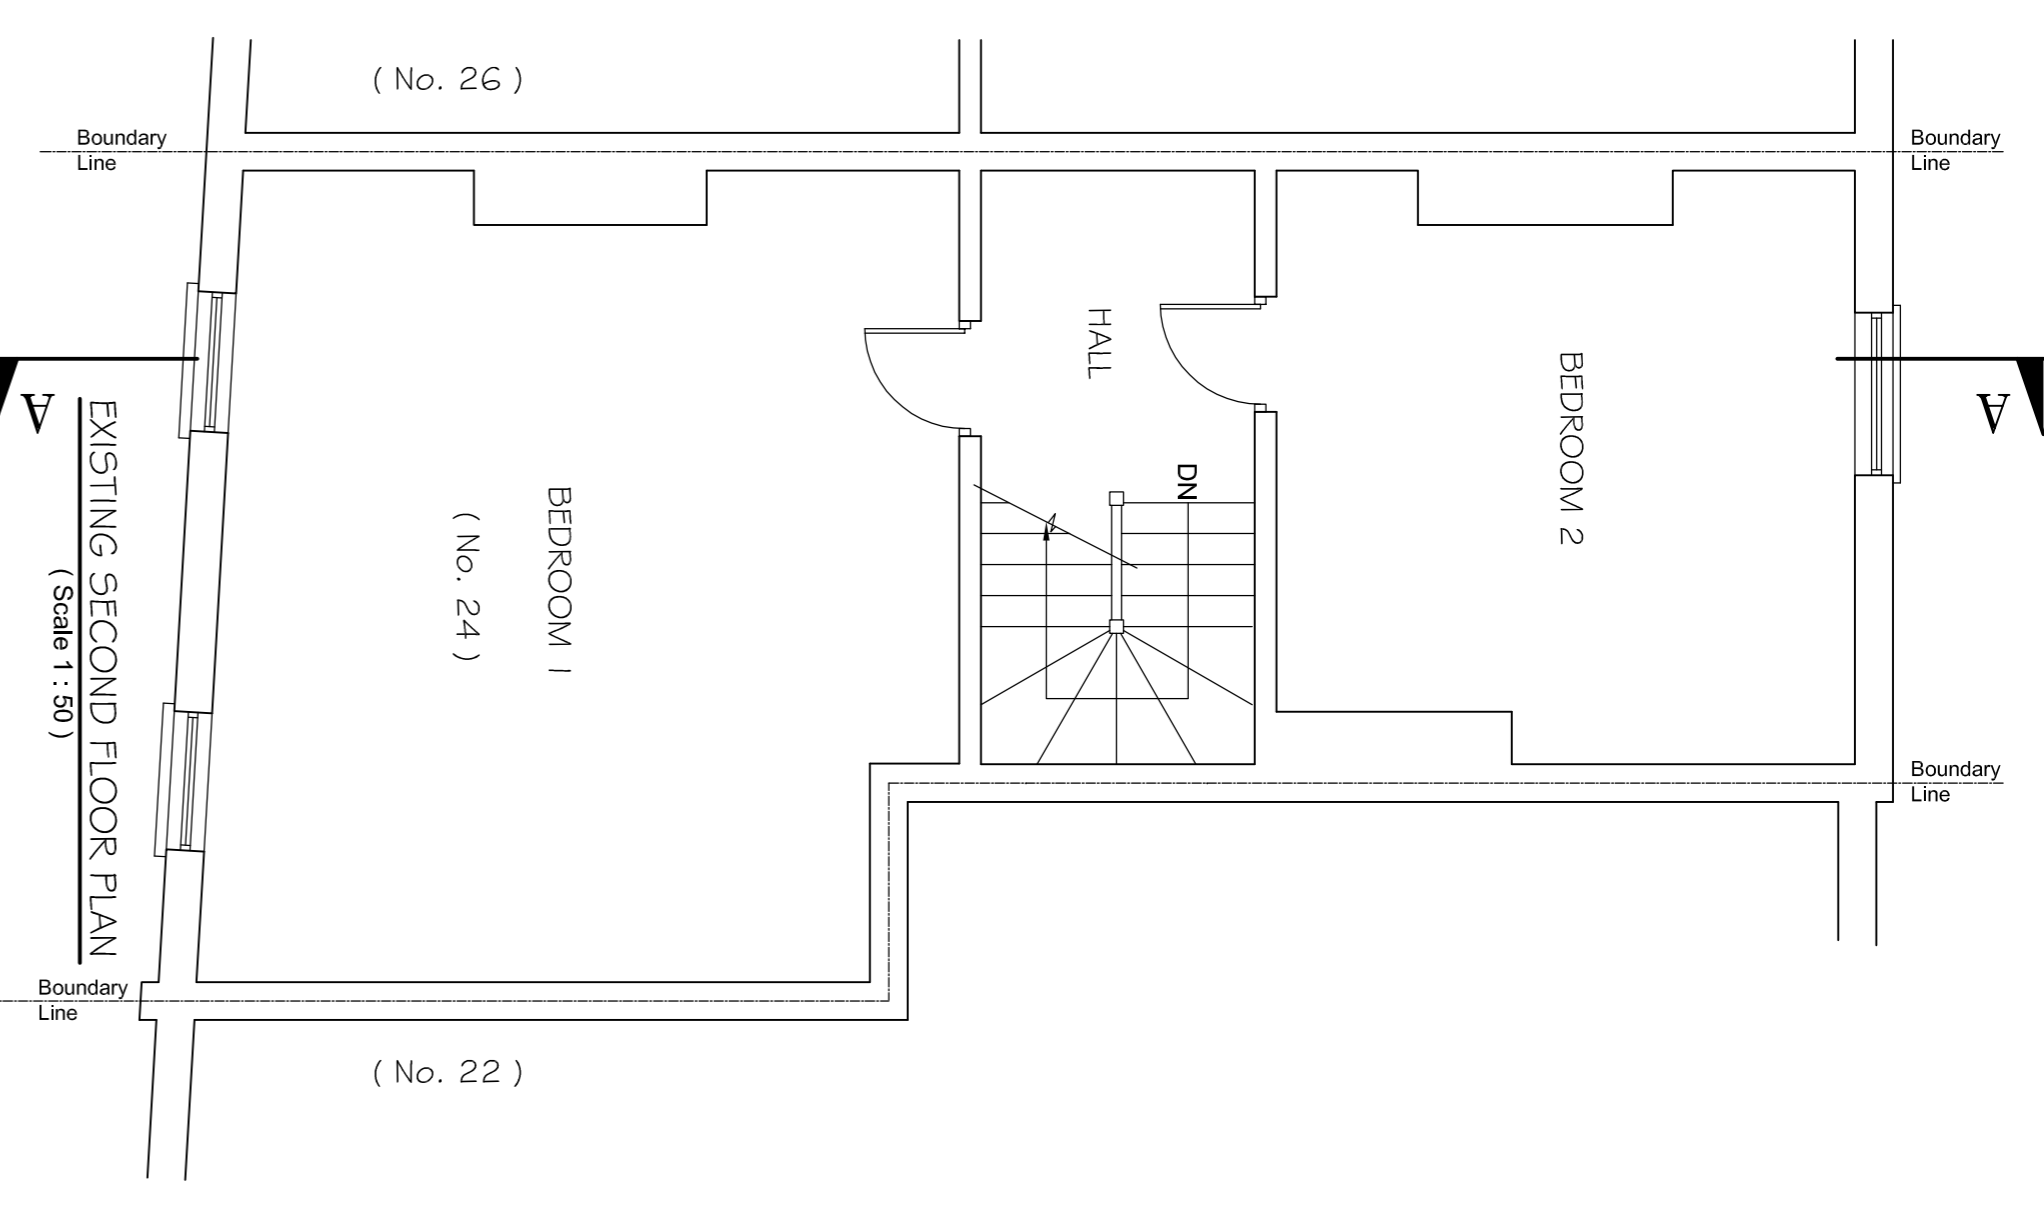

**FOR PLANNING**

Rev.	Date	Description	By	Chk
A	15/02/24	Issued for PLANNING Approval ONLY.	BY	OY
B	03/08			

**MMY Consultants Ltd**  
Planning and Building Designers  
52 Chestnut Avenue, Ewell, Epsom, Surrey KT19 0SZ  
Tel/Fax - 020 8393 3300 Mobile - 0771 200 3042

Site: **24A RUSHBY GREEN, CATFORD, LONDON SE6 4JF**  
Client: **MR. HUSEYIN MAHMUT**

Job Title: **CONVERSION OF EXISTING 1st AND 2nd FLOOR, SPLIT LEVEL, 2-BED FLAT TO 2NO. STUDIO FLATS ONE AT EACH FLOOR LEVEL.**  
Drawing Title: **EXISTING AND PROPOSED FLOOR AND ROOF PLANS**

Job No.	Drawing No.	Date	Checked	Approved	Scale	Rev.
ST/386	ST/386/PLD/02	OCT 23	OY	AS SHOWN @ A1		A