


EXISTING GROUND FLOOR PLAN
SCALE 1:50

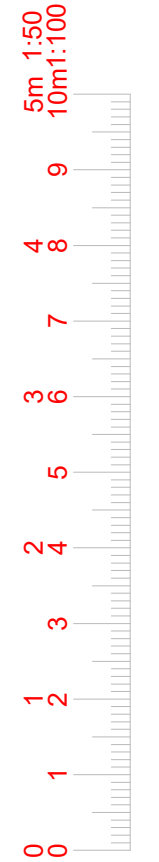

www.FastPlansUK.co.uk

Project: Loft Conversion with
Dormer to Rear.

Address:
66 COMO RD, SE23 2JW

Scale: 1:50 @ A3


Dwg. no:
A01

Drawn by:
O.B.S

Date Drawn:
26-JAN-2024

For Drawings Tel: 0208 154 5569

E-mail: plans@FastPlansUK.co.uk

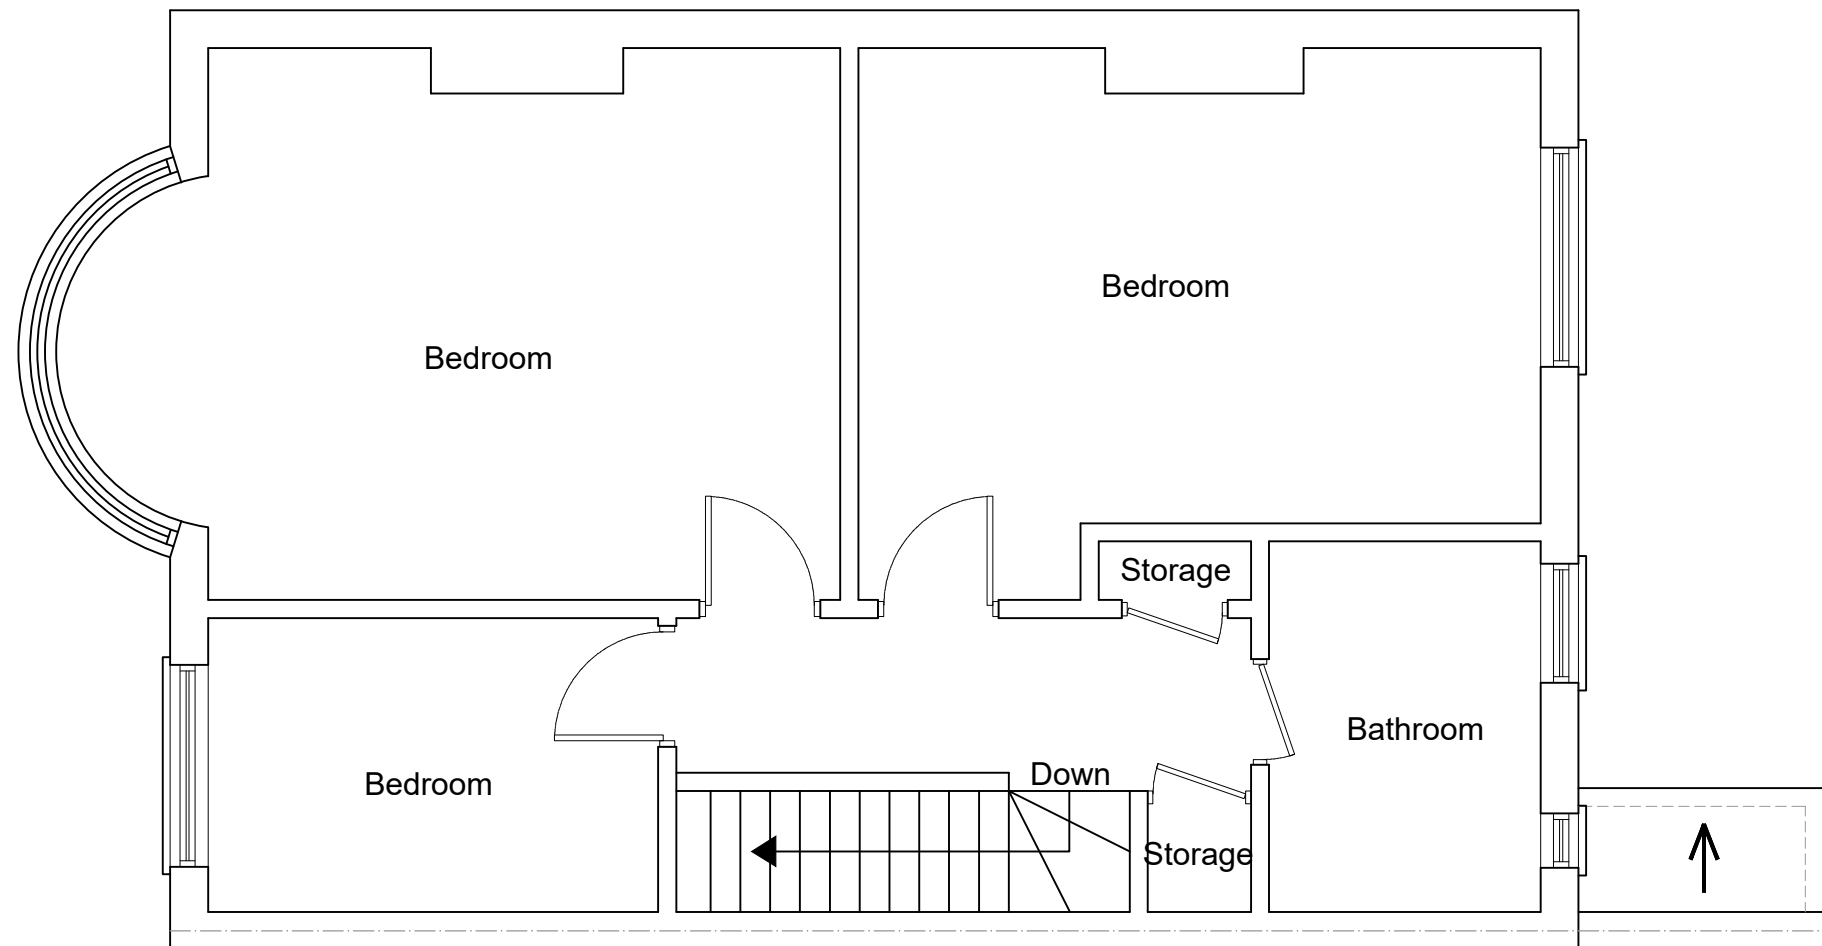

EXISTING FIRST FLOOR PLAN
SCALE 1:50



www.FastPlansUK.co.uk

Project: Loft Conversion with
Dormer to Rear.


Address:
66 COMO RD, SE23 2JW

Scale: 1:50 @ A3	Dwg. no: A02
---------------------	-----------------

Drawn by: O.B.S	Date Drawn: 26-JAN-2024
--------------------	----------------------------

For Drawings Tel: 0208 154 5569

E-mail: plans@FastPlansUK.co.uk

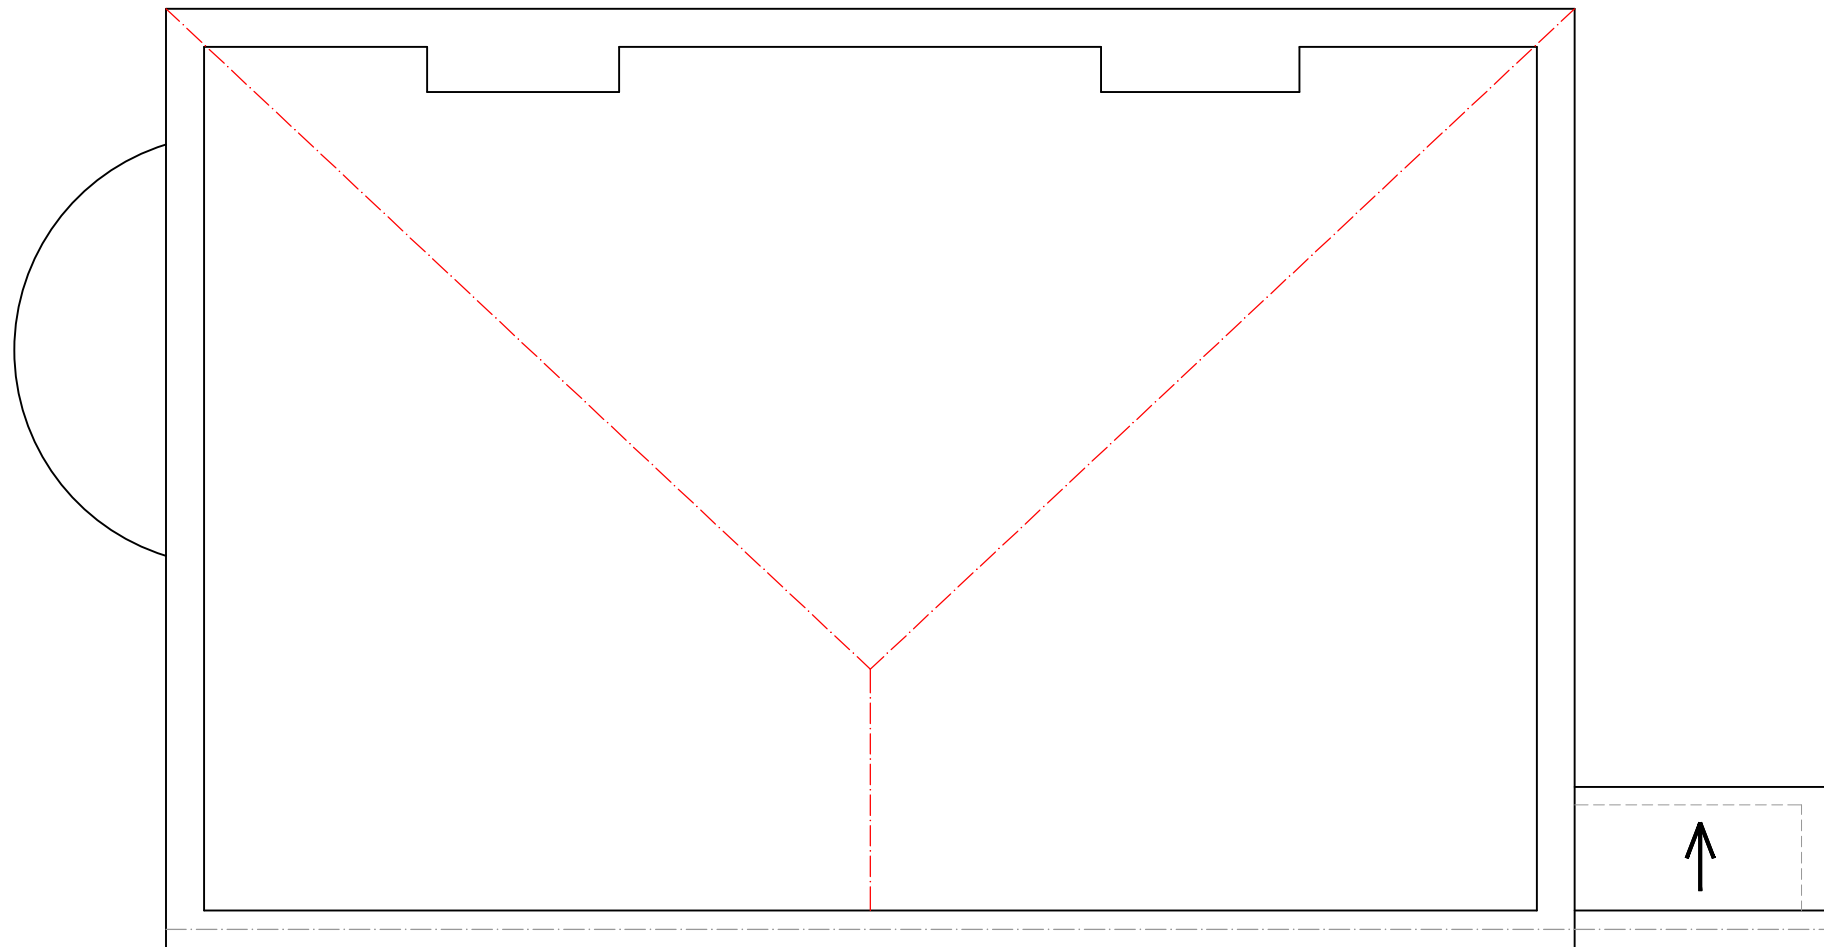

EXISTING LOFT PLAN
SCALE 1:50



www.FastPlansUK.co.uk

Project: Loft Conversion with
Dormer to Rear.


Address:
66 COMO RD, SE23 2JW

Scale: 1:50 @ A3 Dwg. no: A03

Drawn by: O.B.S Date Drawn: 26-JAN-2024

For Drawings Tel: 0208 154 5569

E-mail: plans@FastPlansUK.co.uk

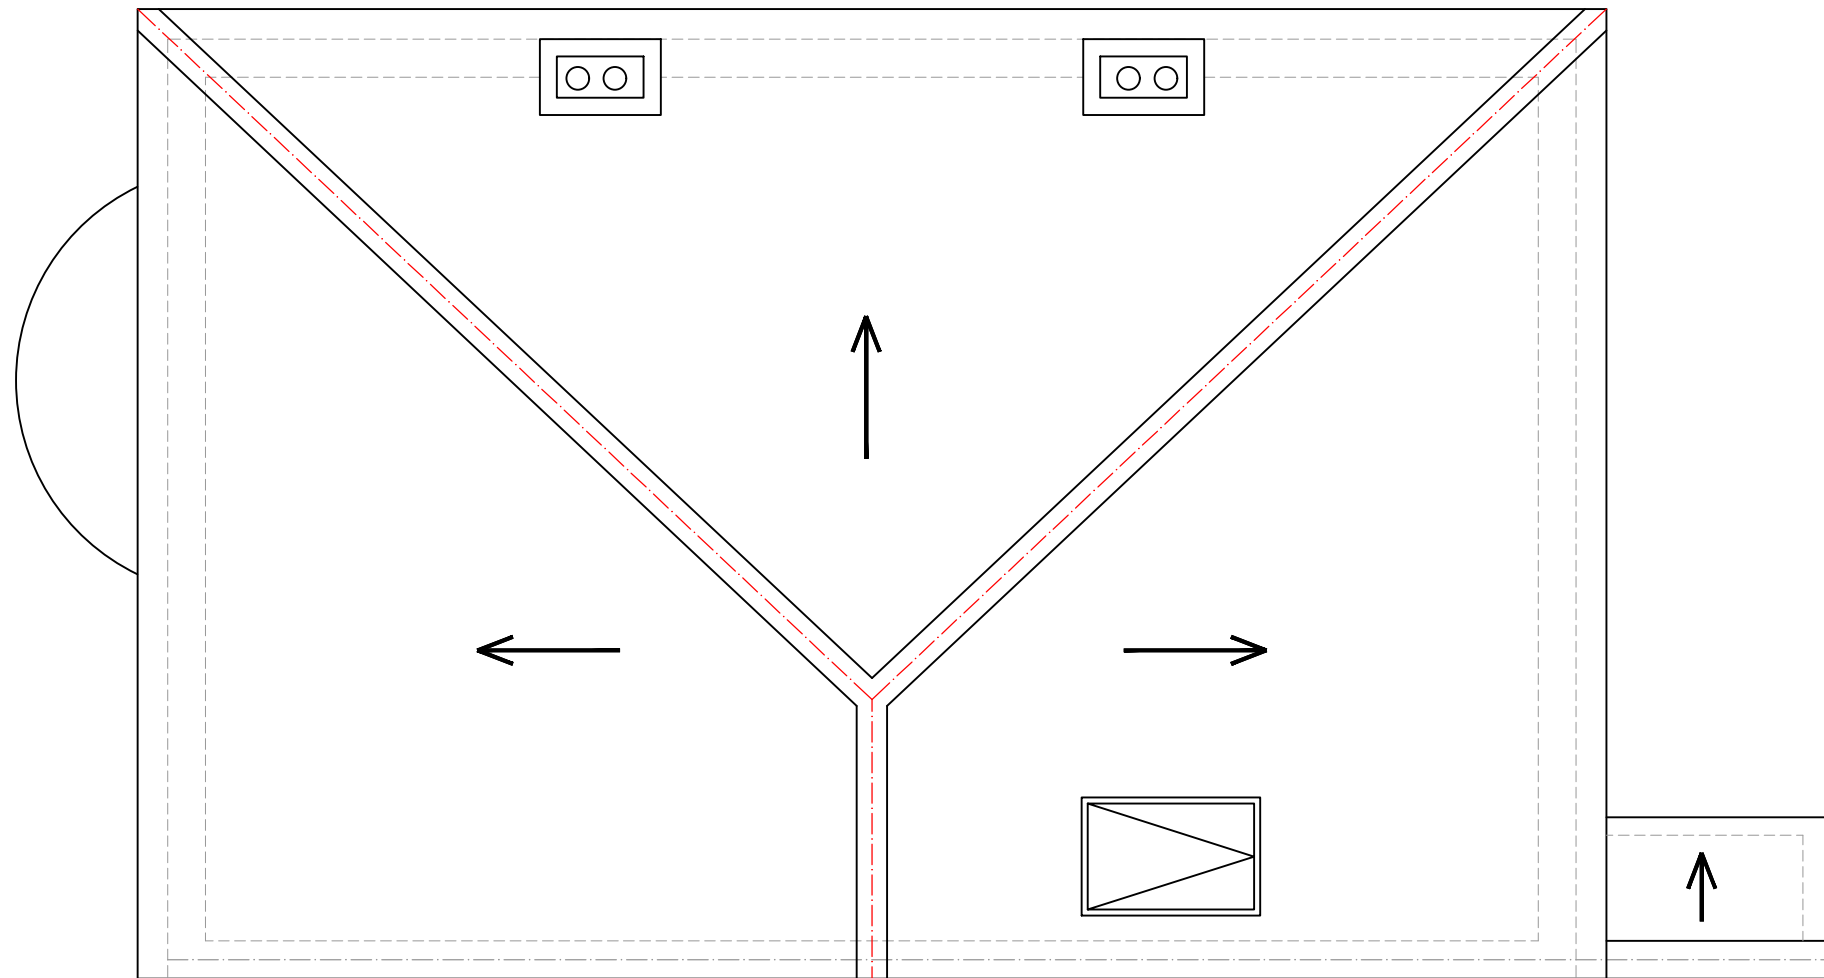

EXISTING ROOF PLAN
SCALE 1:50



www.FastPlansUK.co.uk

Project: Loft Conversion with
Dormer to Rear.

Address:
66 COMO RD, SE23 2JW

Scale: 1:50 @ A3


Dwg. no:
A04

Drawn by:
O.B.S


Date Drawn:
26-JAN-2024

For Drawings Tel: 0208 154 5569

E-mail: plans@FastPlansUK.co.uk

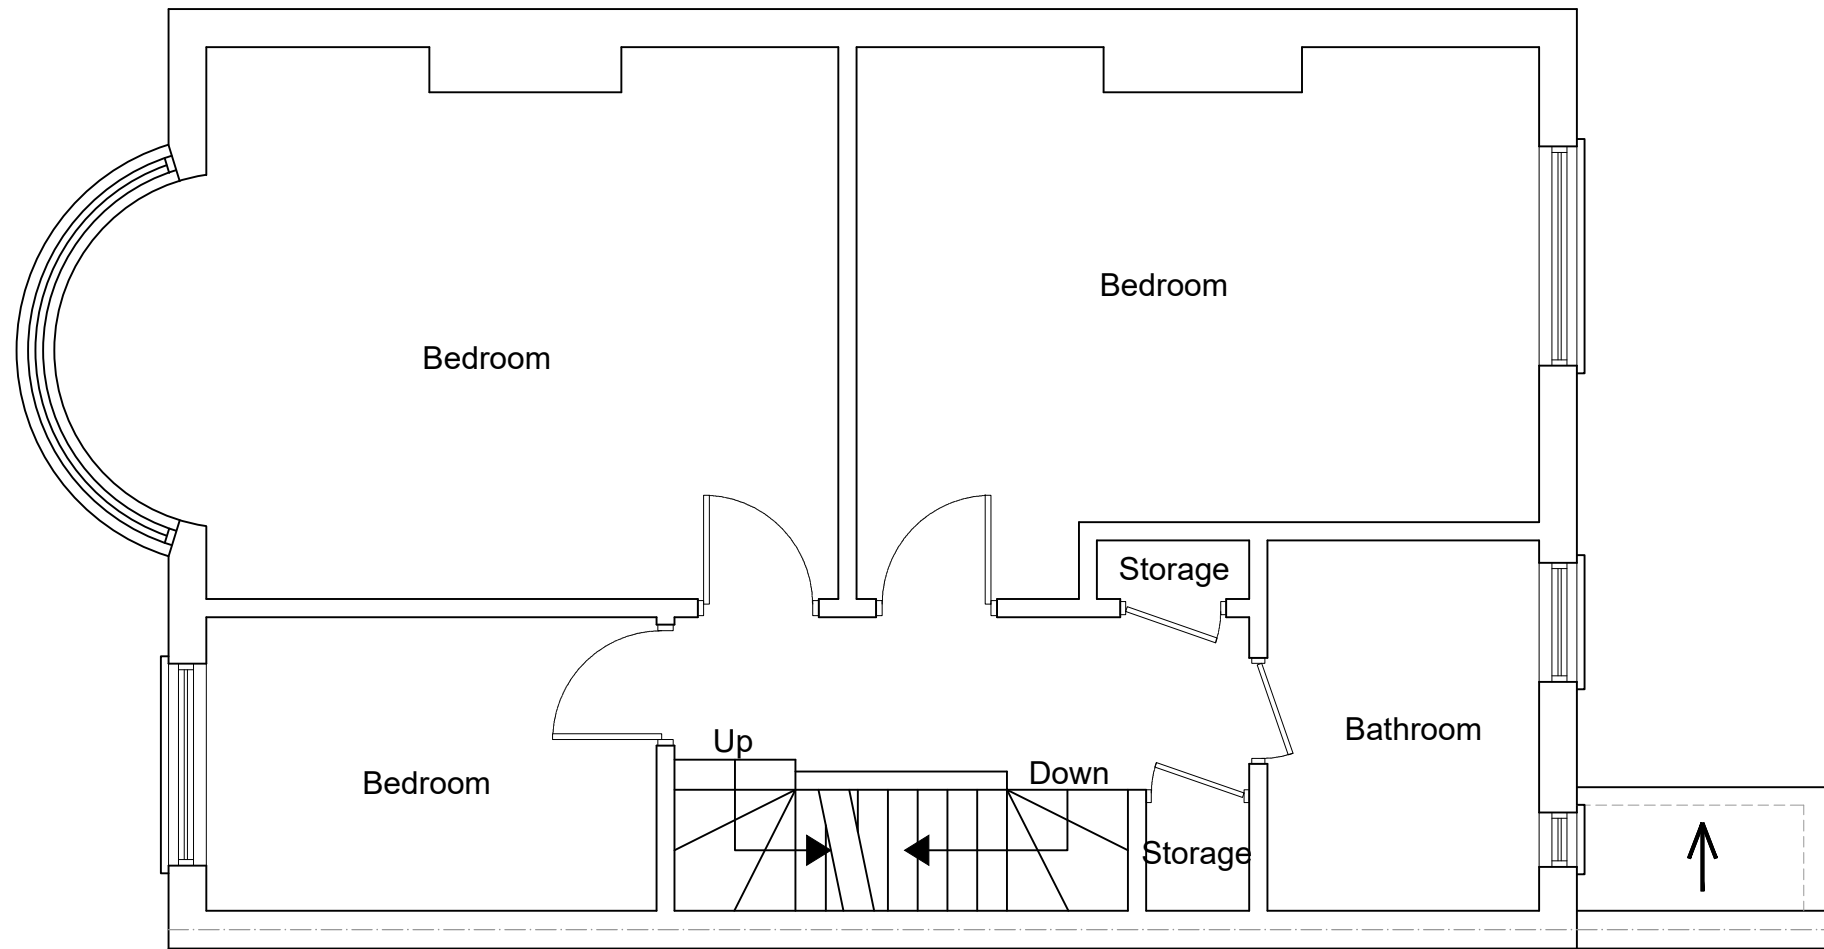

PROPOSED FIRST FLOOR PLAN
SCALE 1:50

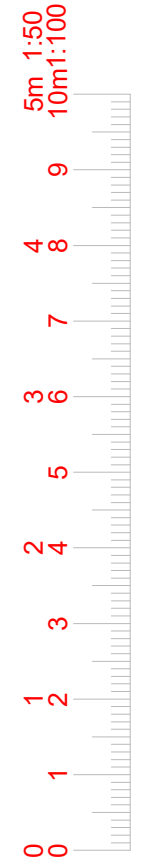

www.FastPlansUK.co.uk

Project: Loft Conversion with
Dormer to Rear.

Address:
66 COMO RD, SE23 2JW


Scale: 1:50 @ A3	Dwg. no: A05
---------------------	-----------------

Drawn by: O.B.S	Date Drawn: 26-JAN-2024
--------------------	----------------------------


For Drawings Tel: 0208 154 5569

E-mail: plans@FastPlansUK.co.uk

All dimensions are approximate
and must be checked on site

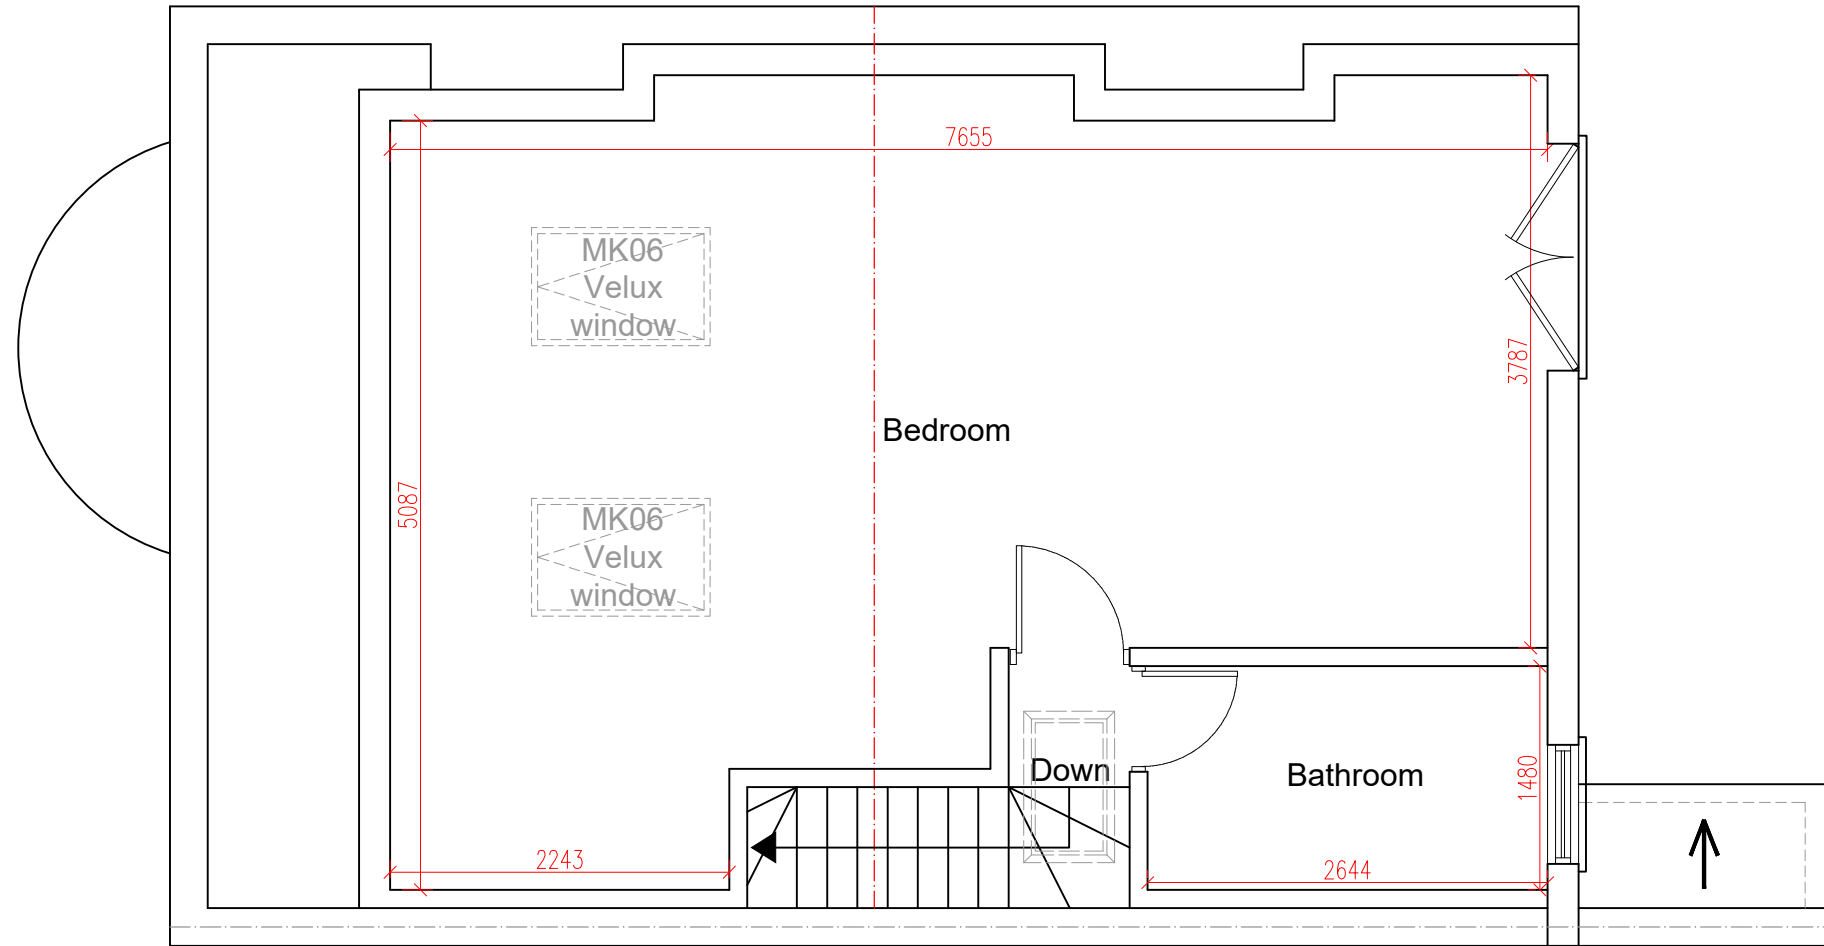

PROPOSED LOFT PLAN
SCALE 1:50

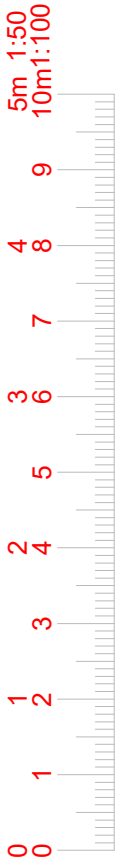

www.FastPlansUK.co.uk

Project: Loft Conversion with
Dormer to Rear.


Address:
66 COMO RD, SE23 2JW

Scale: 1:50 @ A3 Dwg. no: A06

Drawn by: O.B.S Date Drawn: 26-JAN-2024

For Drawings Tel: 0208 154 5569

E-mail: plans@FastPlansUK.co.uk

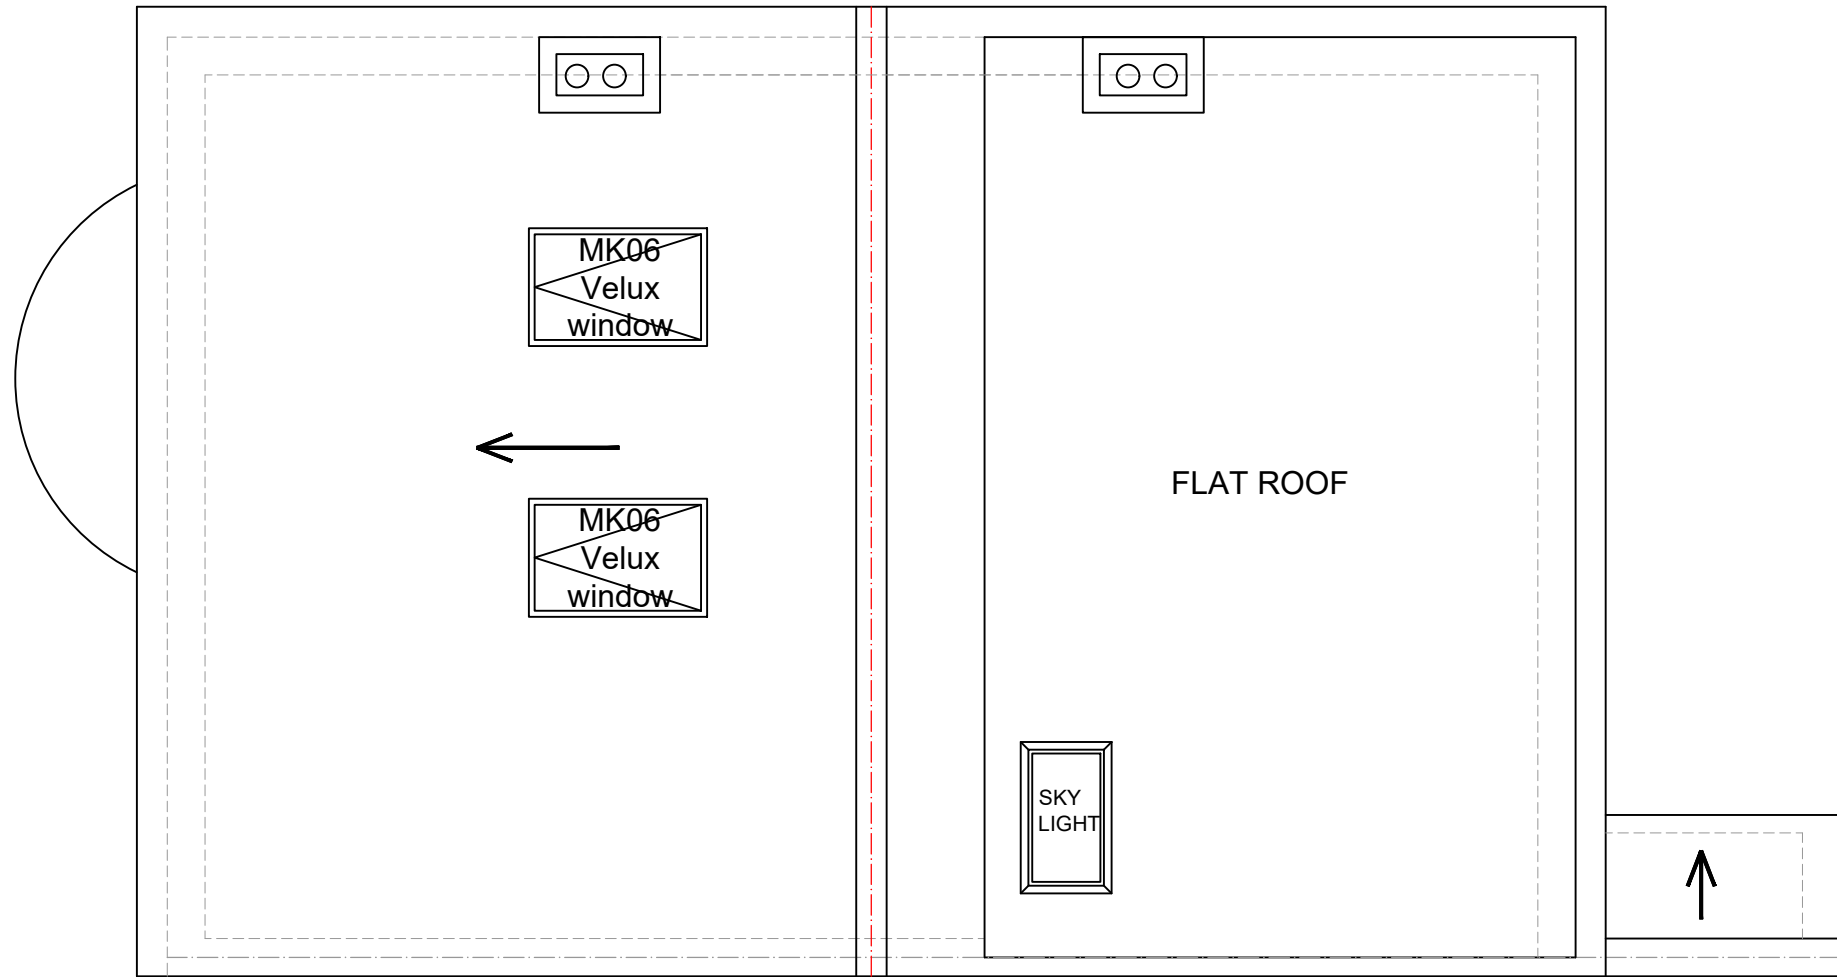

PROPOSED ROOF PLAN
SCALE 1:50



www.FastPlansUK.co.uk

Project: Loft Conversion with
Dormer to Rear.


Address:
66 COMO RD, SE23 2JW

Scale: 1:50 @ A3	Dwg. no: A07
---------------------	-----------------


Drawn by: O.B.S	Date Drawn: 26-JAN-2024
--------------------	----------------------------

For Drawings Tel: 0208 154 5569


E-mail: plans@FastPlansUK.co.uk

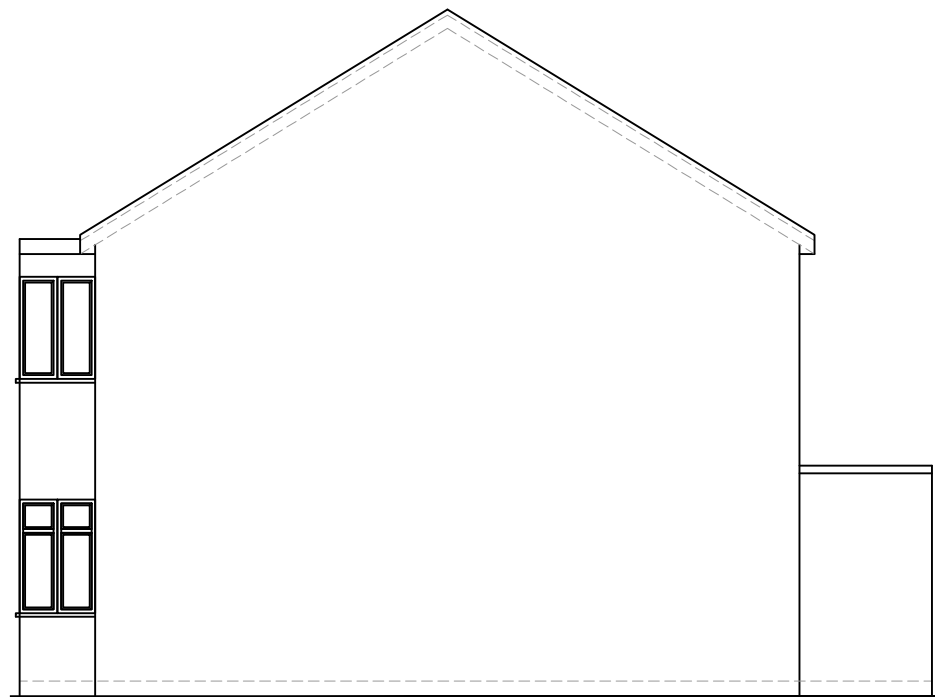


EXISTING ELEVATION SIDE A
SCALE 1:100

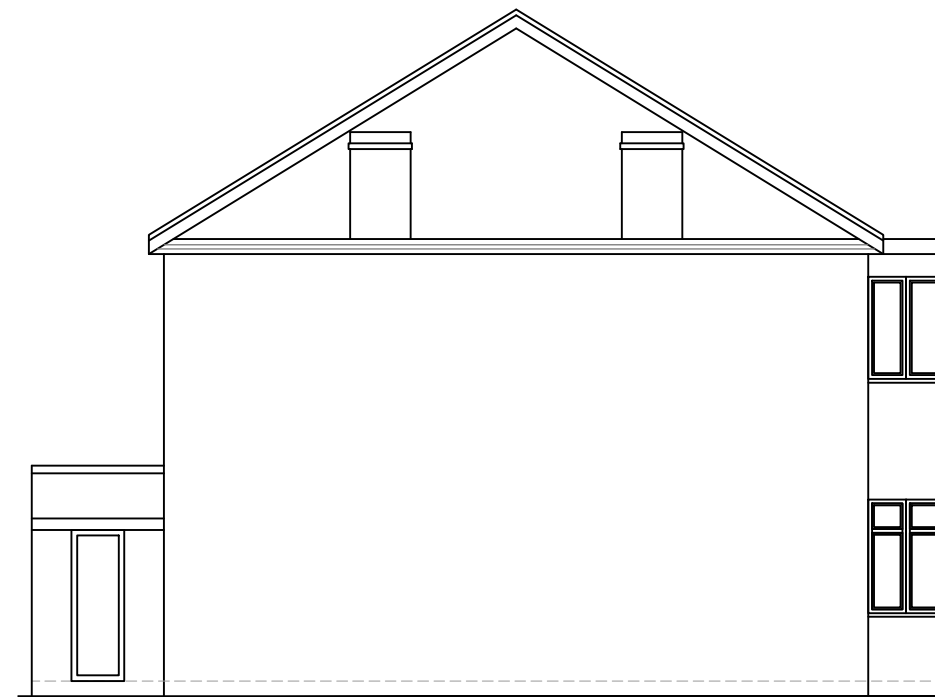


EXISTING ELEVATION SIDE B
SCALE 1:100

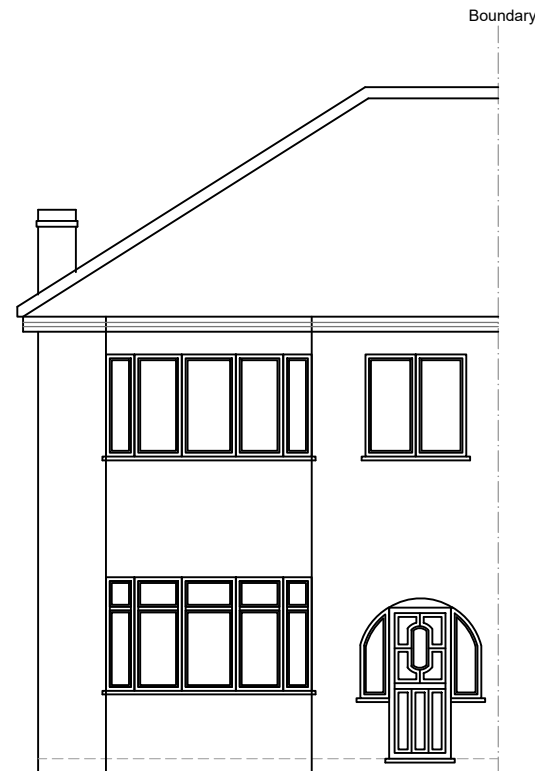

EXISTING FRONT ELEVATION
SCALE 1:100

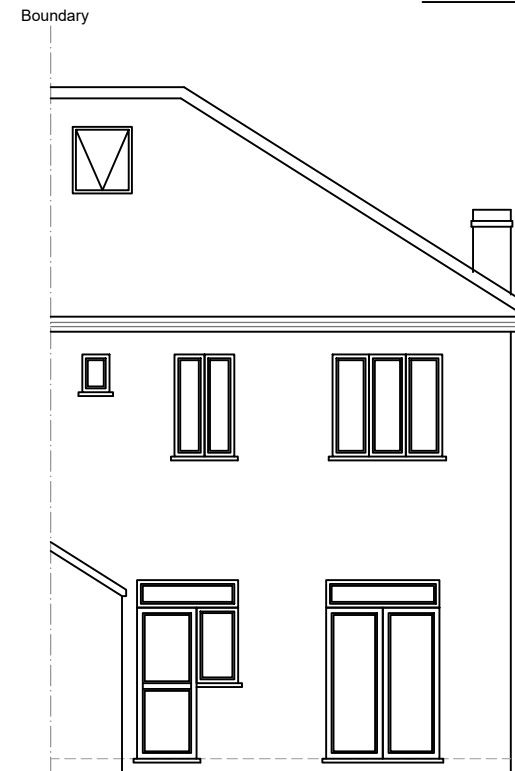

EXISTING REAR ELEVATION
SCALE 1:100

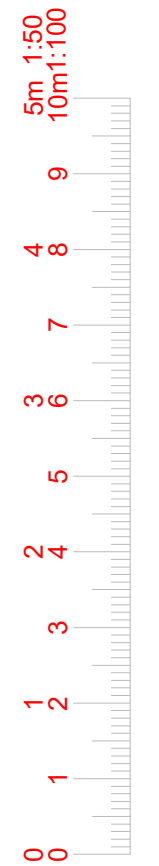

www.FastPlansUK.co.uk

Project: Loft Conversion with
Dormer to Rear.


Address:
66 COMO RD, SE23 2JW

Scale: 1:100 @ A3	Dwg. no: A08
----------------------	-----------------


Drawn by: O.B.S	Date Drawn: 26-JAN-2024
--------------------	----------------------------

For Drawings Tel: 0208 154 5569


E-mail: plans@FastPlansUK.co.uk

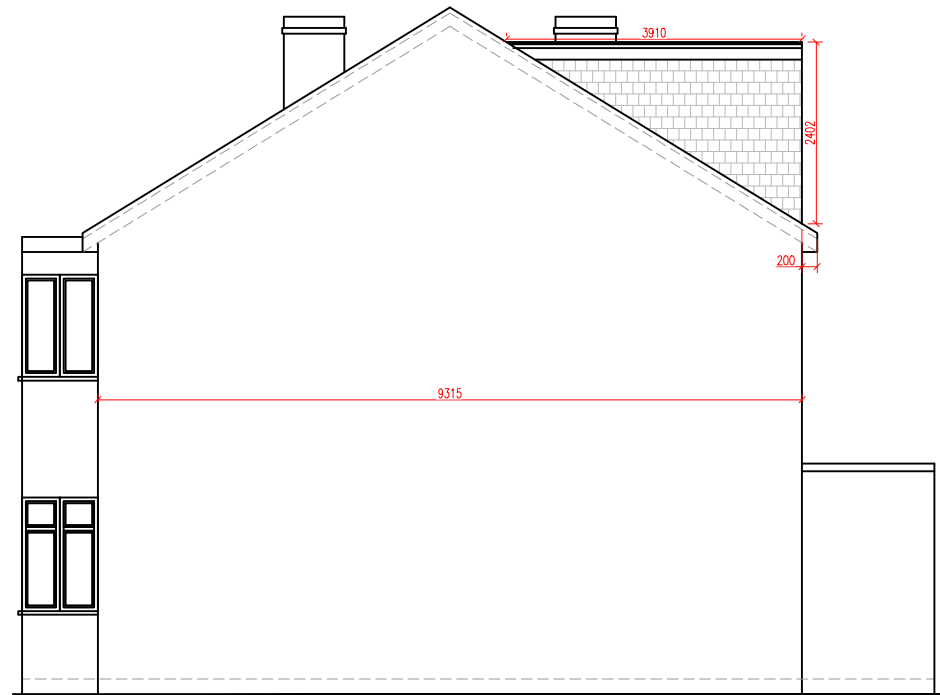


PROPOSED ELEVATION SIDE A
SCALE 1:100

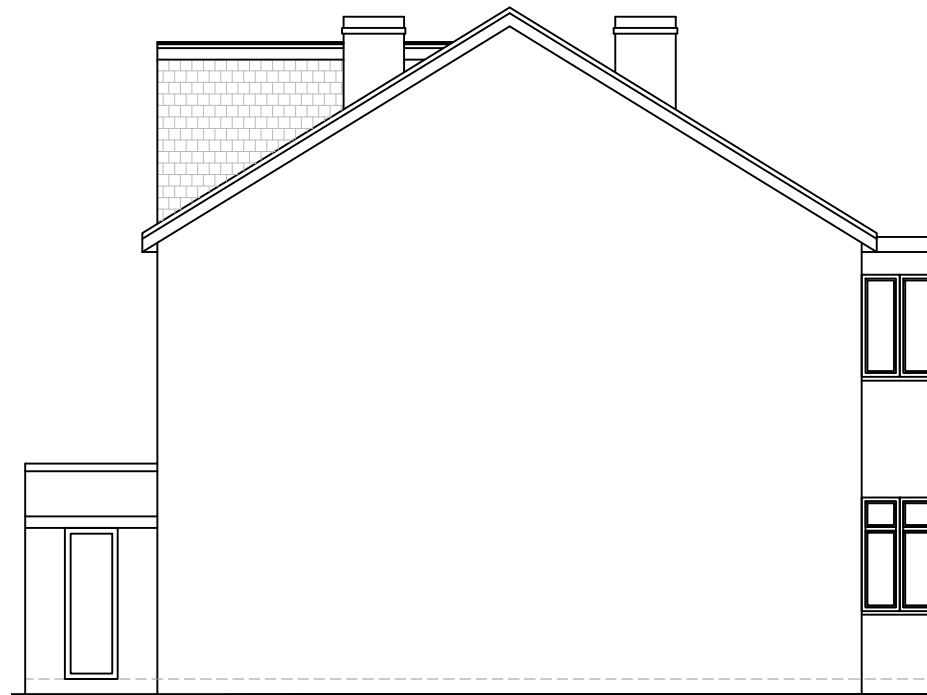

PROPOSED ELEVATION SIDE B
SCALE 1:100

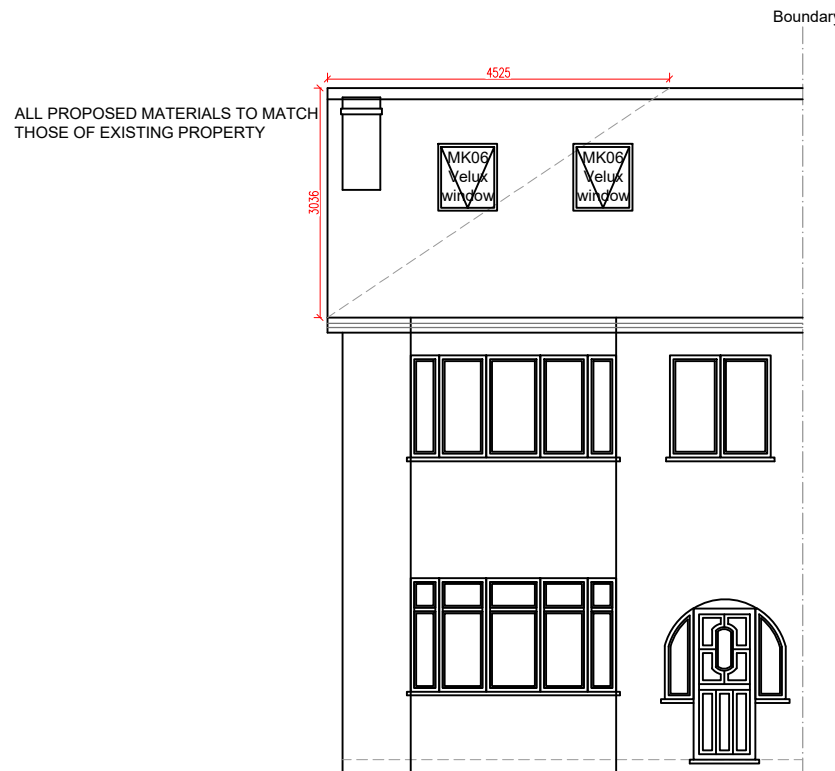

PROPOSED FRONT ELEVATION
SCALE 1:100

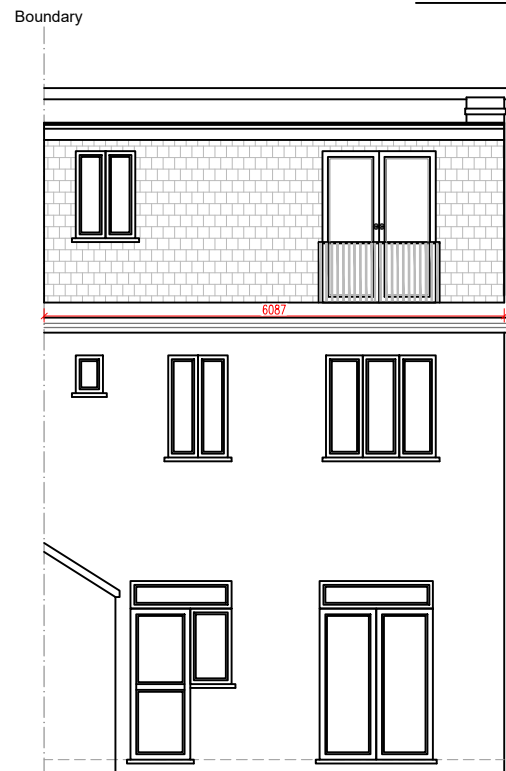

PROPOSED REAR ELEVATION
SCALE 1:100

① = HIP TO GABLE

$$\frac{\textcircled{A} \quad \textcircled{B} \quad \textcircled{C}}{2 \times 3} = \frac{9.31 \times 3.03 \times 4.52}{6} = 21.25\text{m}^3$$

② = DORMER

$$\frac{\textcircled{X} \quad \textcircled{Y} \quad \textcircled{Z}}{2} = \frac{3.91 \times 2.40 \times 6.08}{2} = 28.52\text{m}^3$$

TOTAL VOLUME

$$21.25 + 28.52 = 49.77\text{m}^3 < 50\text{m}^3$$



www.FastPlansUK.co.uk

Project: Loft Conversion with Dormer to Rear.

Address: 66 COMO RD, SE23 2JW

Scale: 1:100 @ A3


Dwg. no: A09

Drawn by: O.B.S

Date Drawn: 26-JAN-2024

For Drawings Tel: 0208 154 5569

E-mail: plans@FastPlansUK.co.uk

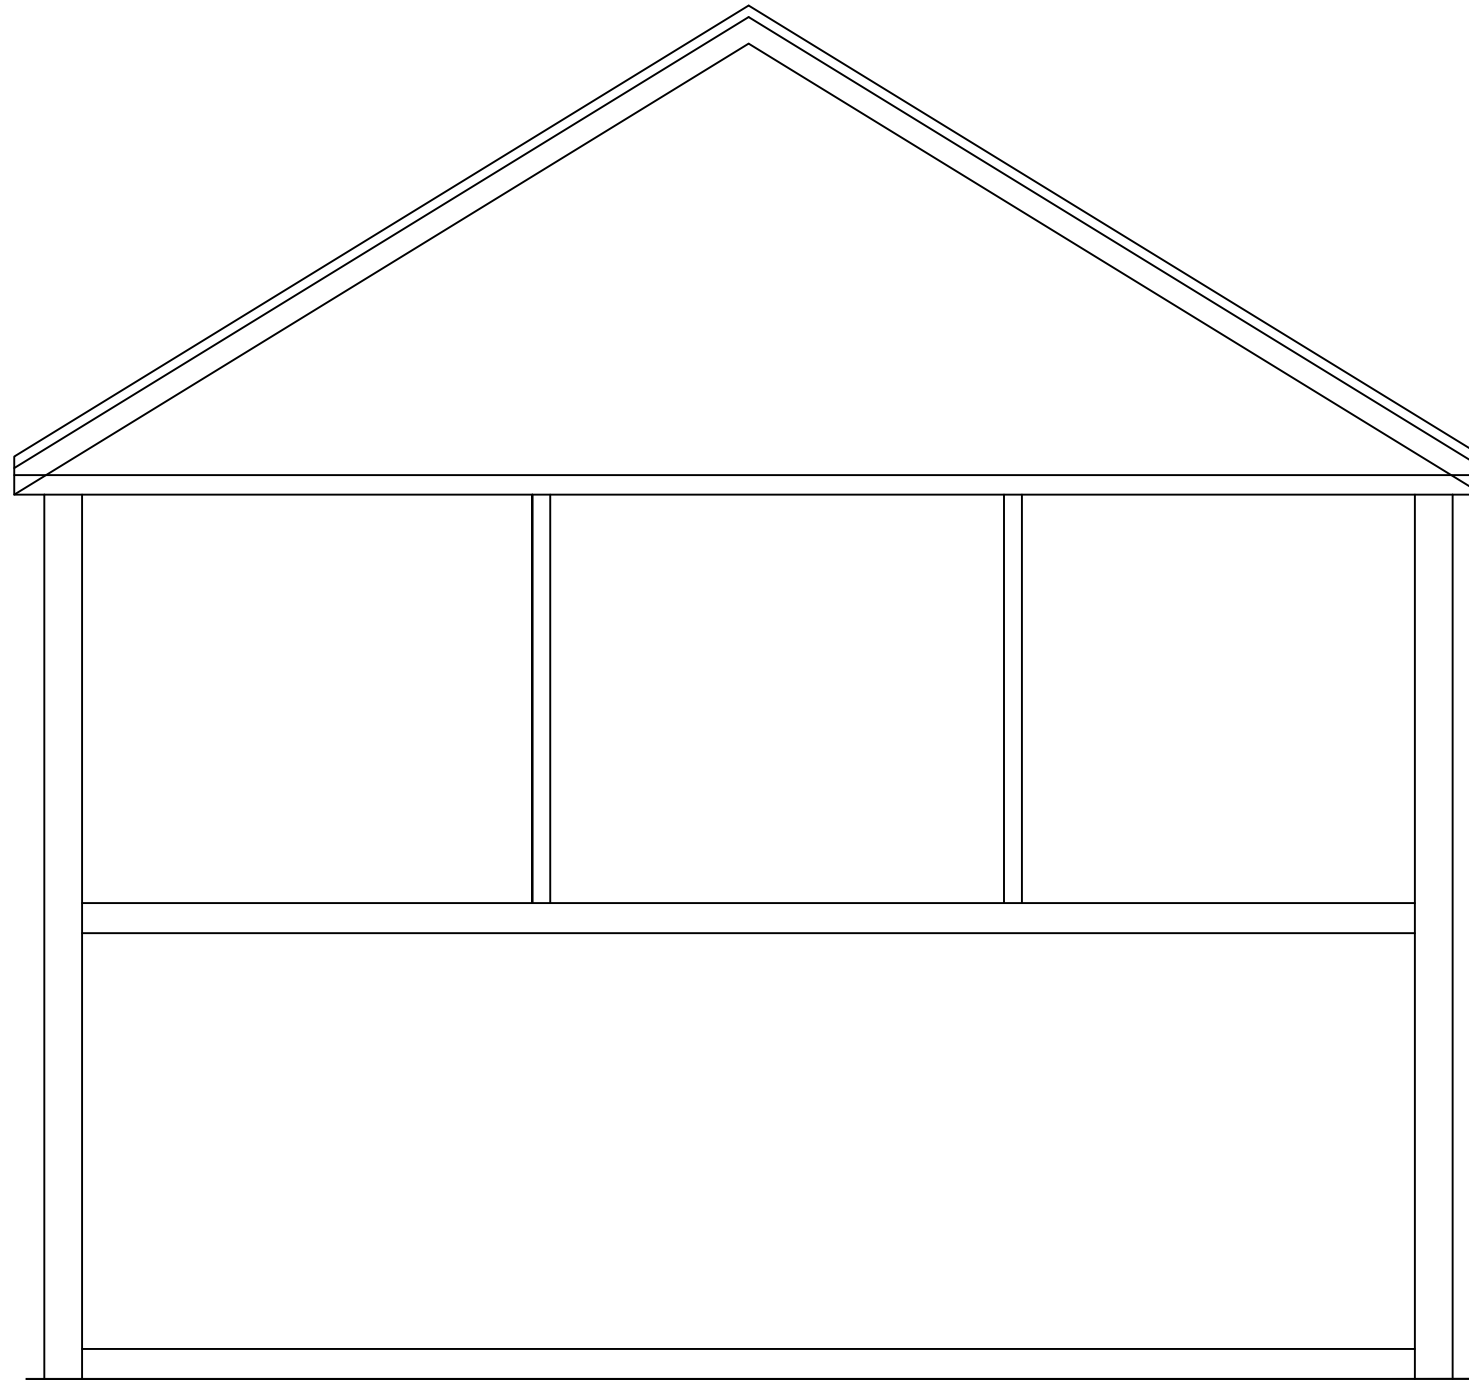

EXISTING SECTION AA
SCALE 1:50



www.FastPlansUK.co.uk

Project: Loft Conversion with
Dormer to Rear.


Address:
66 COMO RD, SE23 2JW

Scale: 1:50 @ A3 Dwg. no: A10

Drawn by: O.B.S Date Drawn: 26-JAN-2024

For Drawings Tel: 0208 154 5569

E-mail: plans@FastPlansUK.co.uk

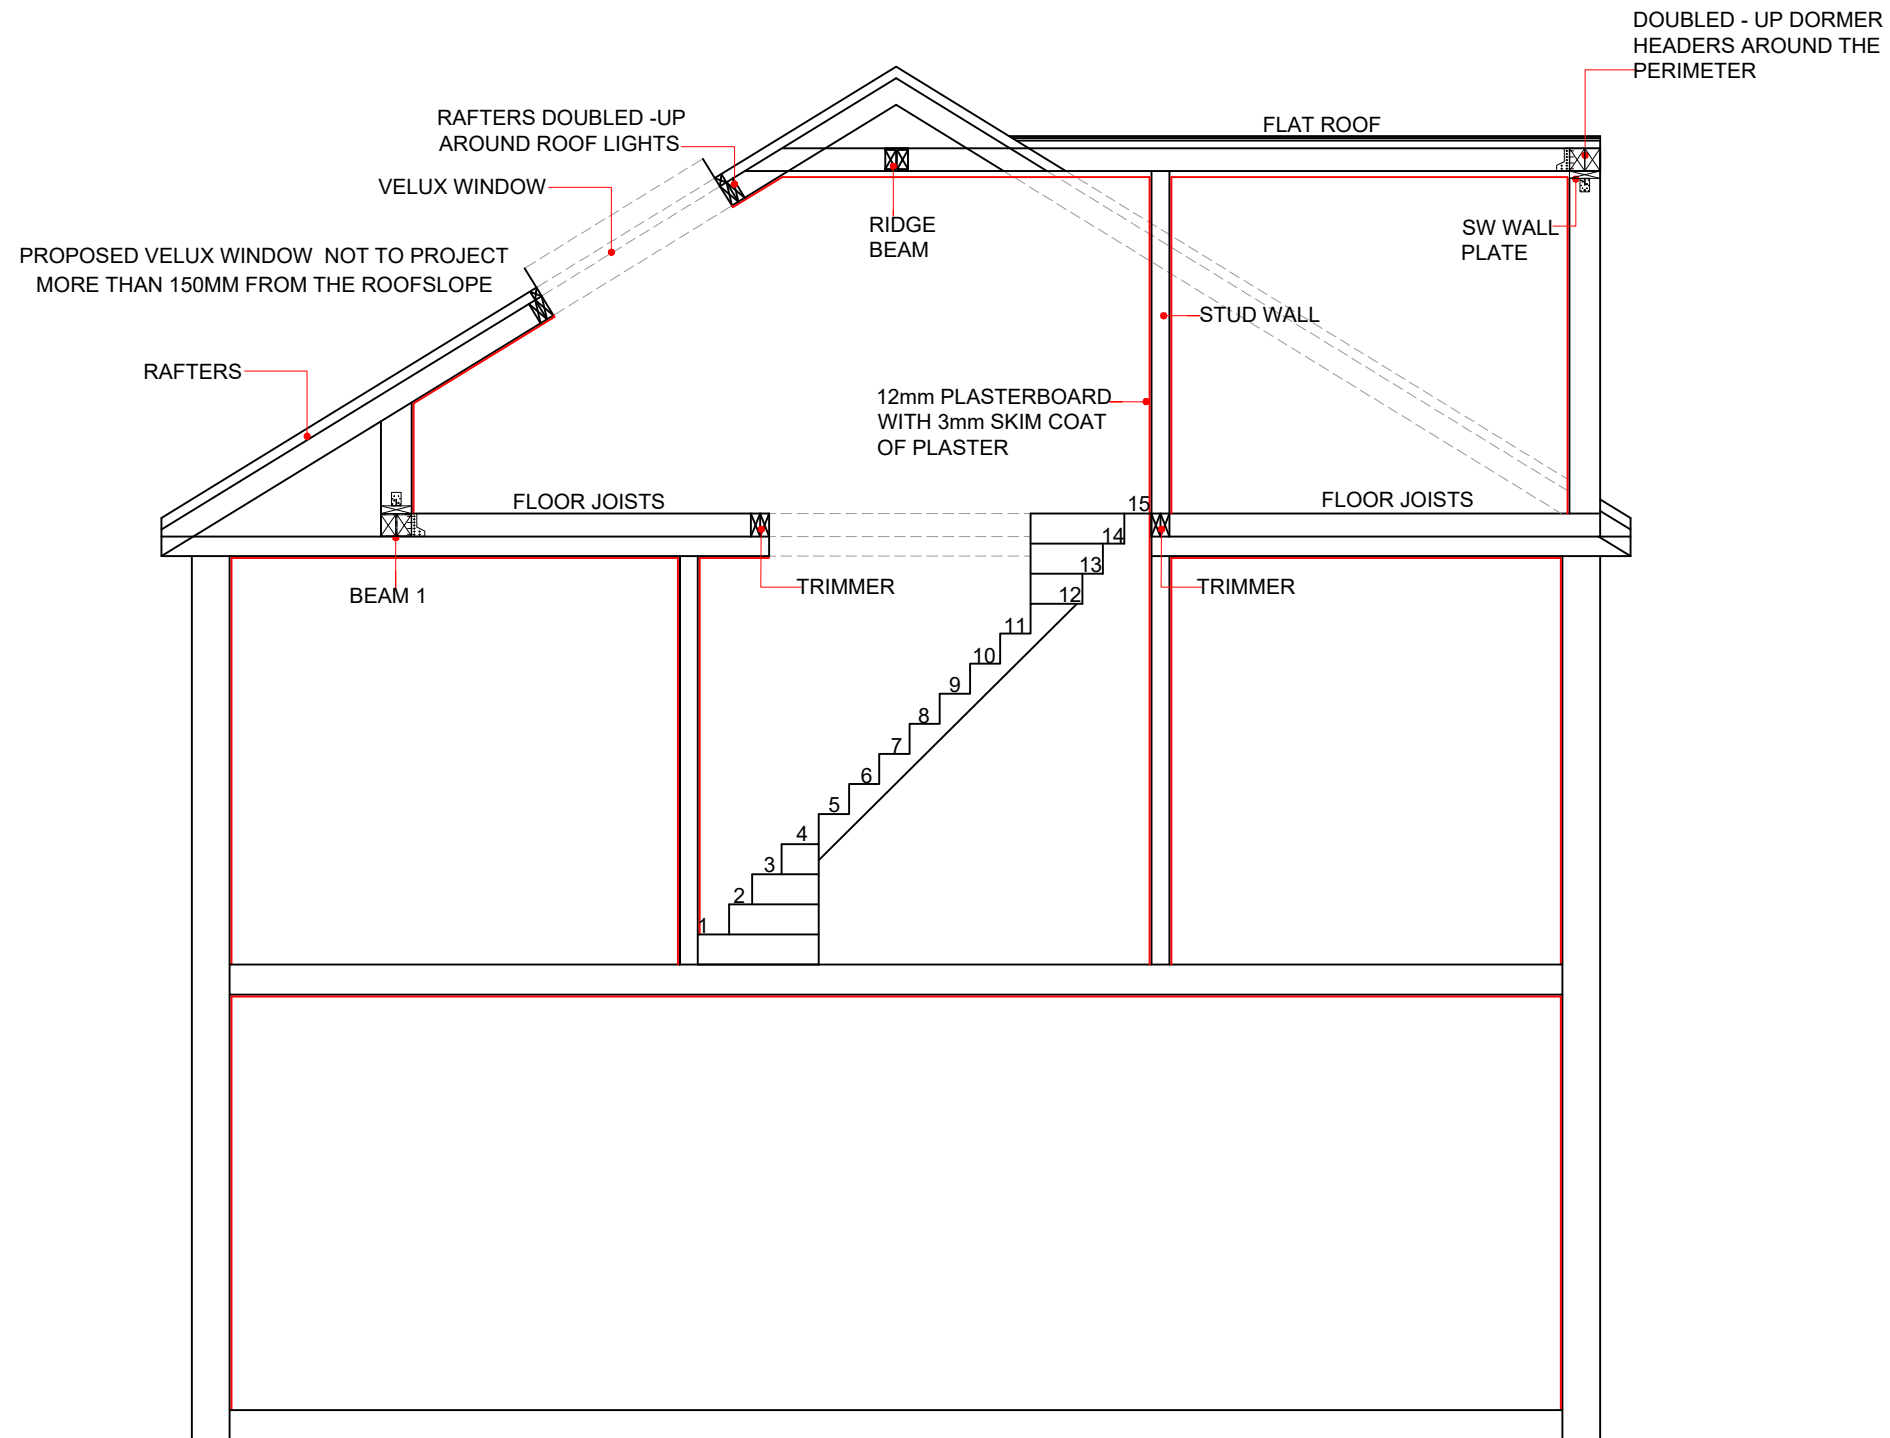

PROPOSED SECTION AA
SCALE 1:50



www.FastPlansUK.co.uk

Project: Loft Conversion with
 Dormer to Rear.


Address:
 66 COMO RD, SE23 2JW

Scale: 1:50 @ A3 Dwg. no: A11

Drawn by: O.B.S Date Drawn: 26-JAN-2024

For Drawings Tel: 0208 154 5569


E-mail: plans@FastPlansUK.co.uk

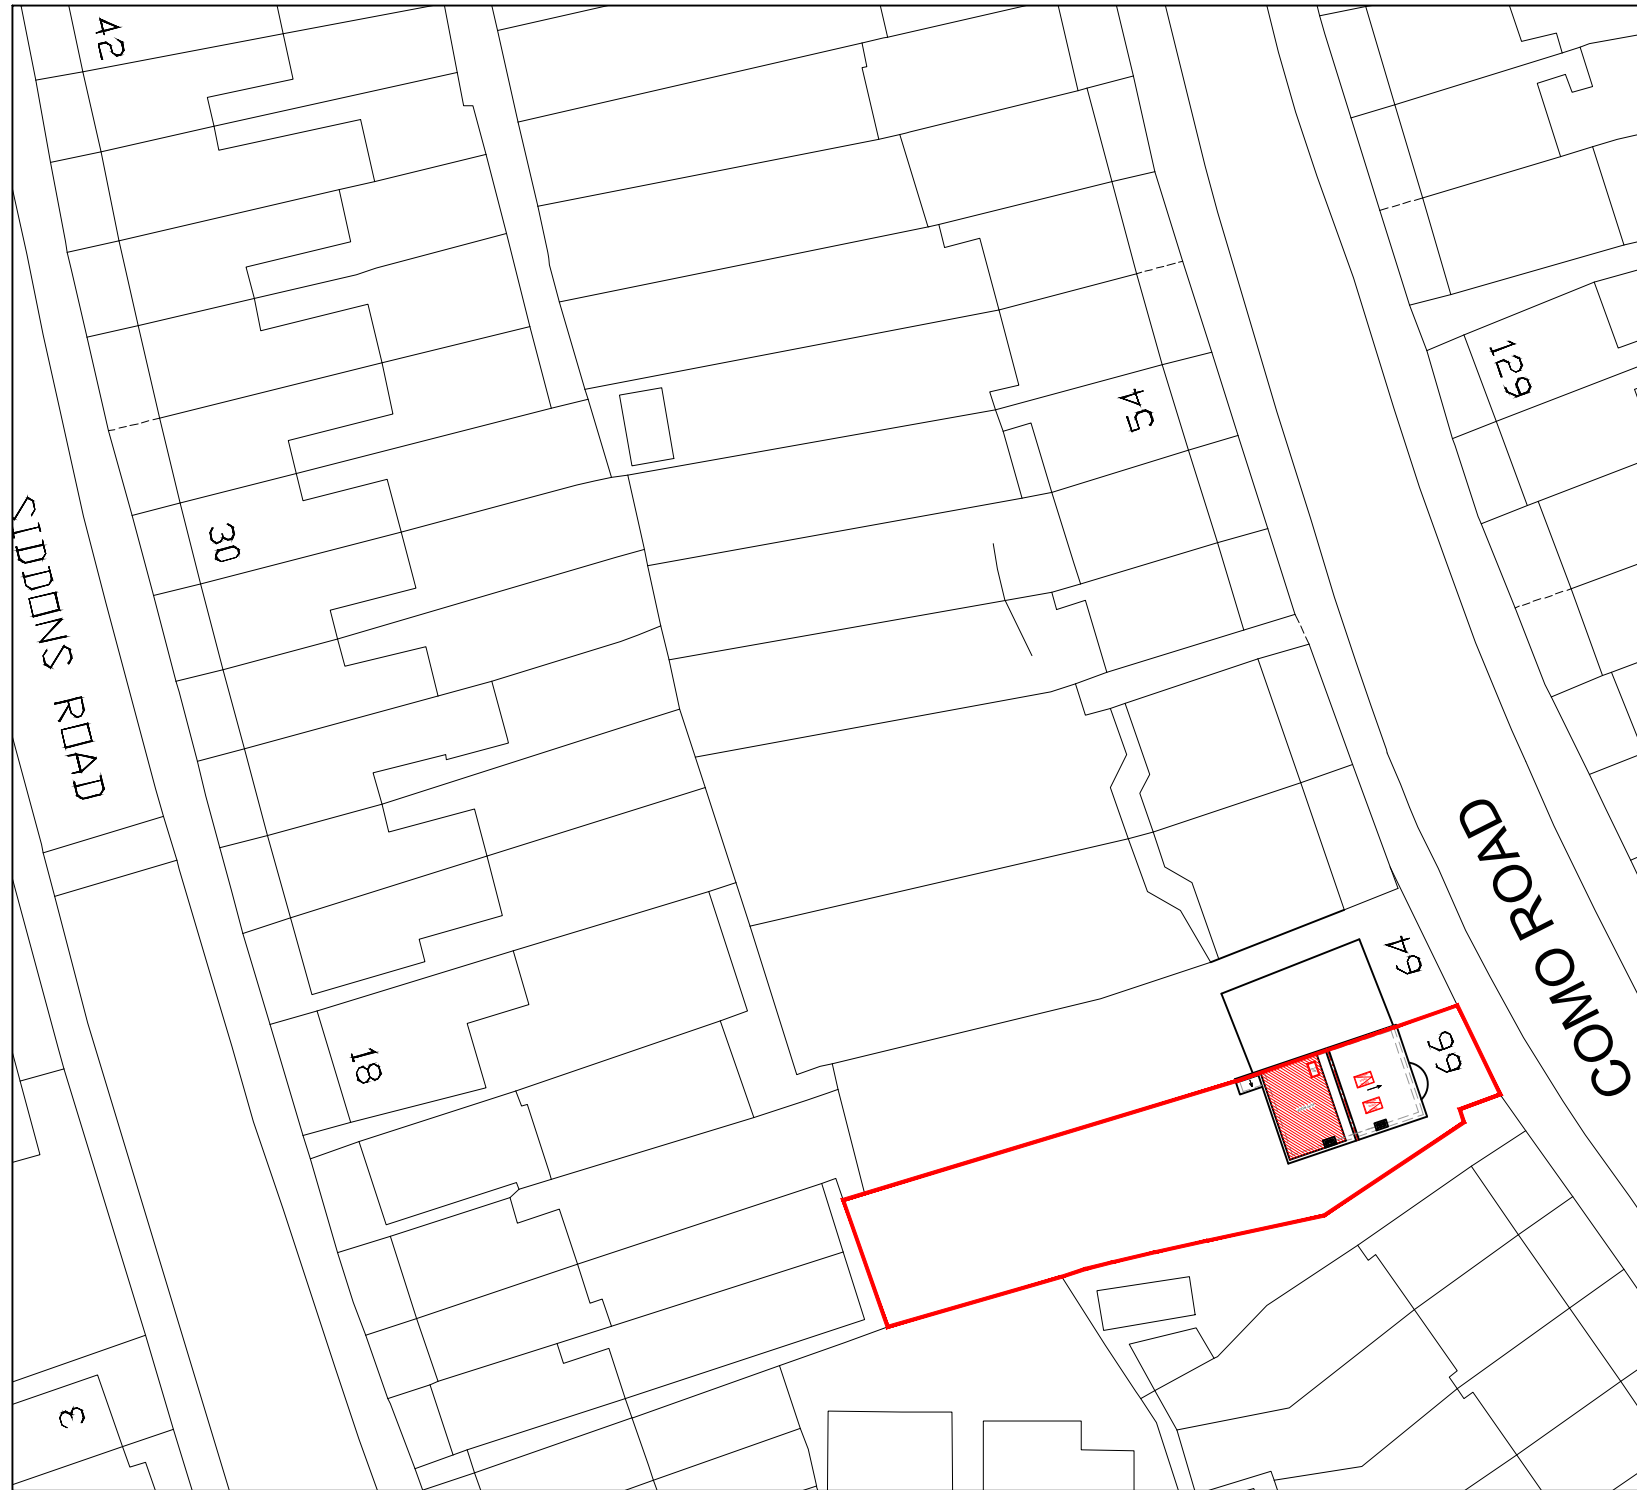

BLOCK PLAN
SCALE 1:500



LOCATION PLAN
SCALE 1:1250

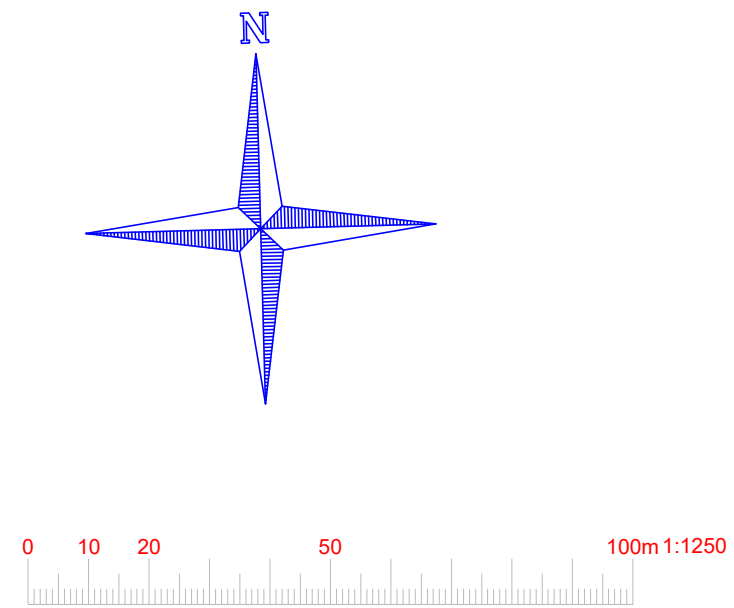

www.FastPlansUK.co.uk

Project: Loft Conversion with
Dormer to Rear.

Address:
66 COMO RD, SE23 2JW

Scale: 1:500 @ A3

Dwg. no:
A12

Drawn by:
O.B.S

Date Drawn:
26-JAN-2024

For Drawings Tel: 0208 154 5569

E-mail: plans@FastPlansUK.co.uk