




E-01 North Elevation - Proposed  
1:100

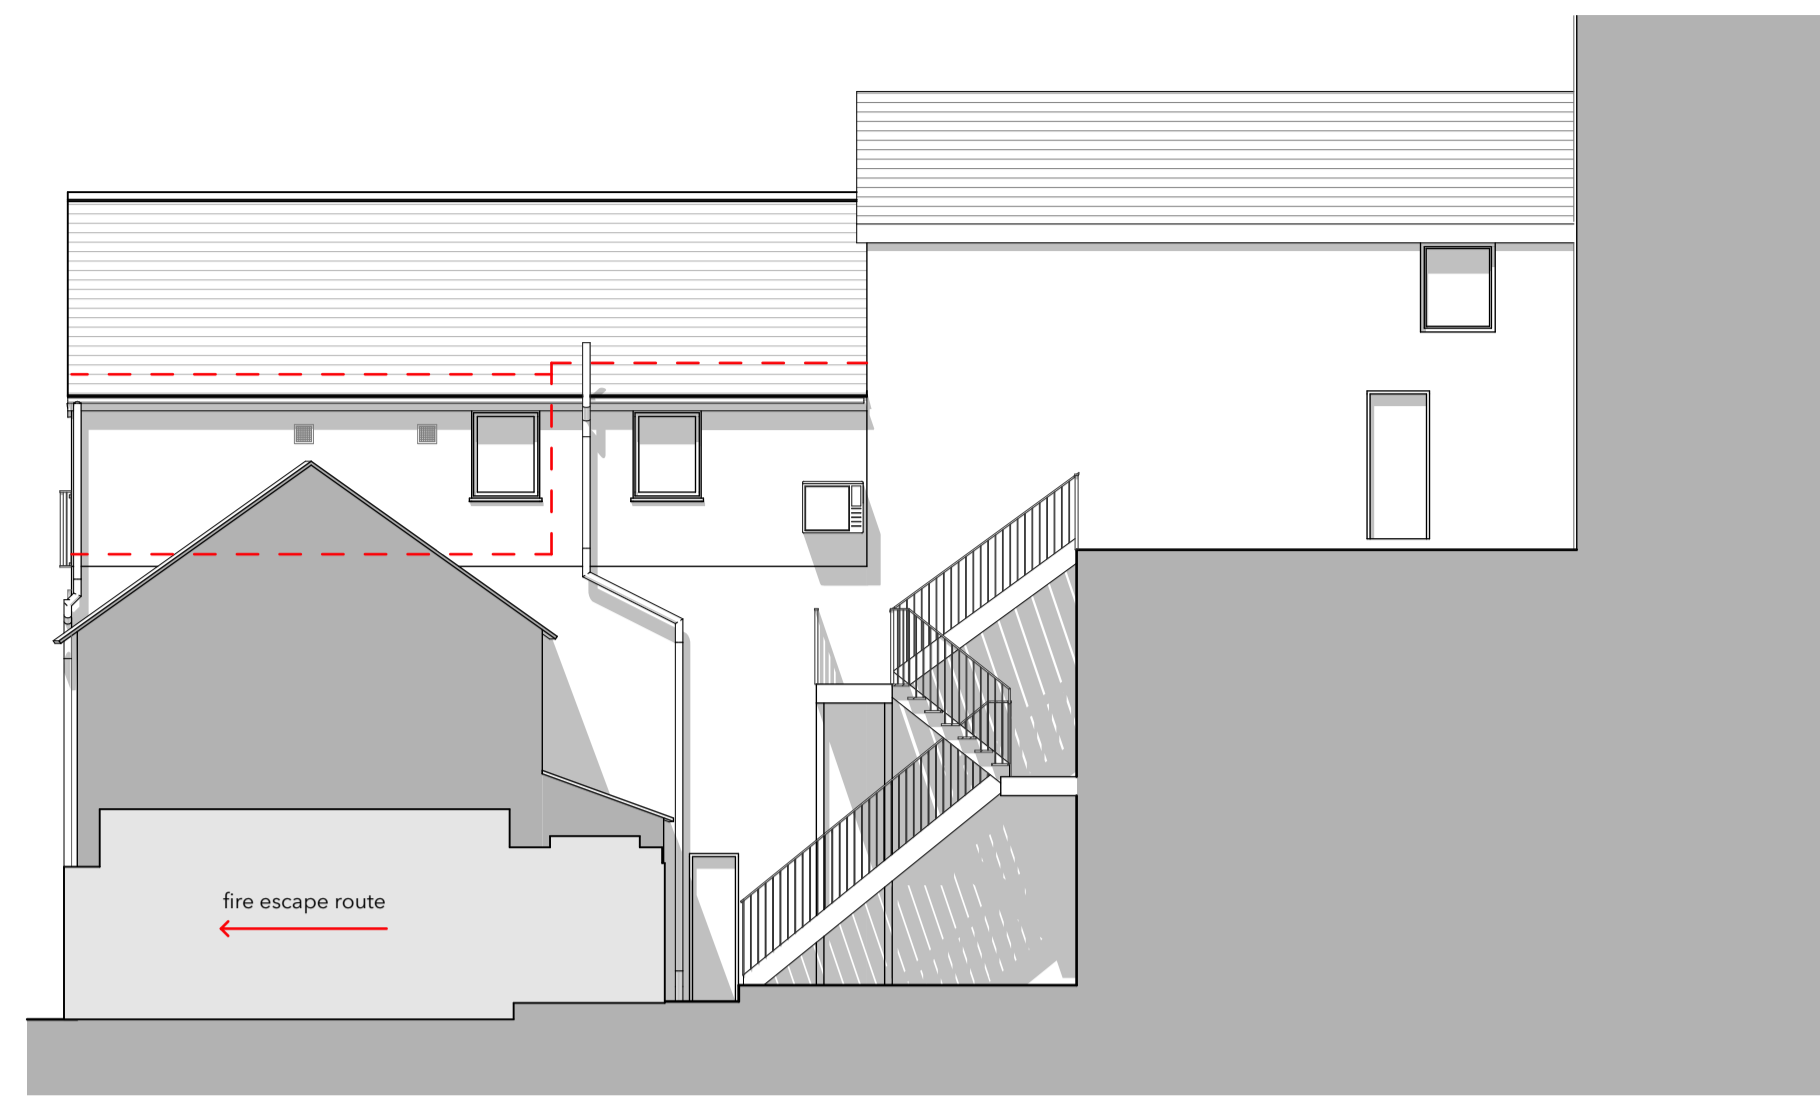


E-02 South Elevation - Proposed  
1:100

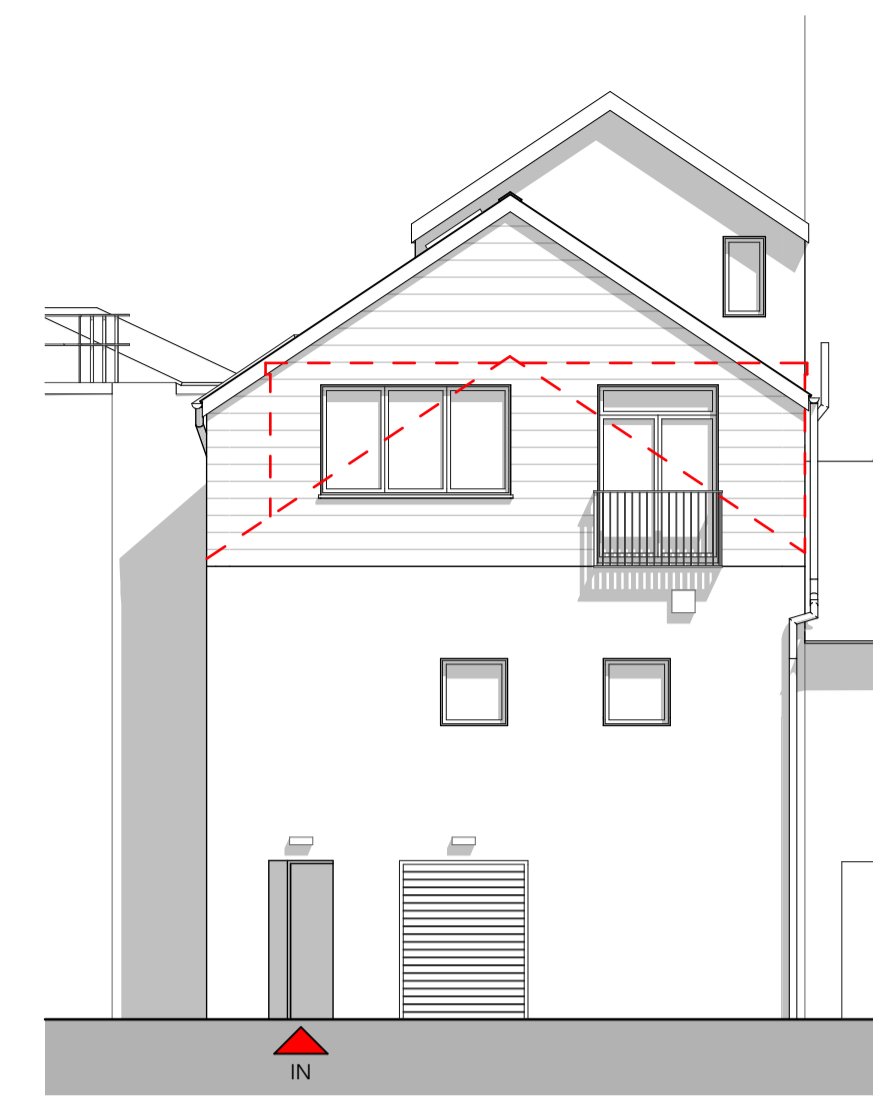


E-03 West Elevation - Proposed  
1:100

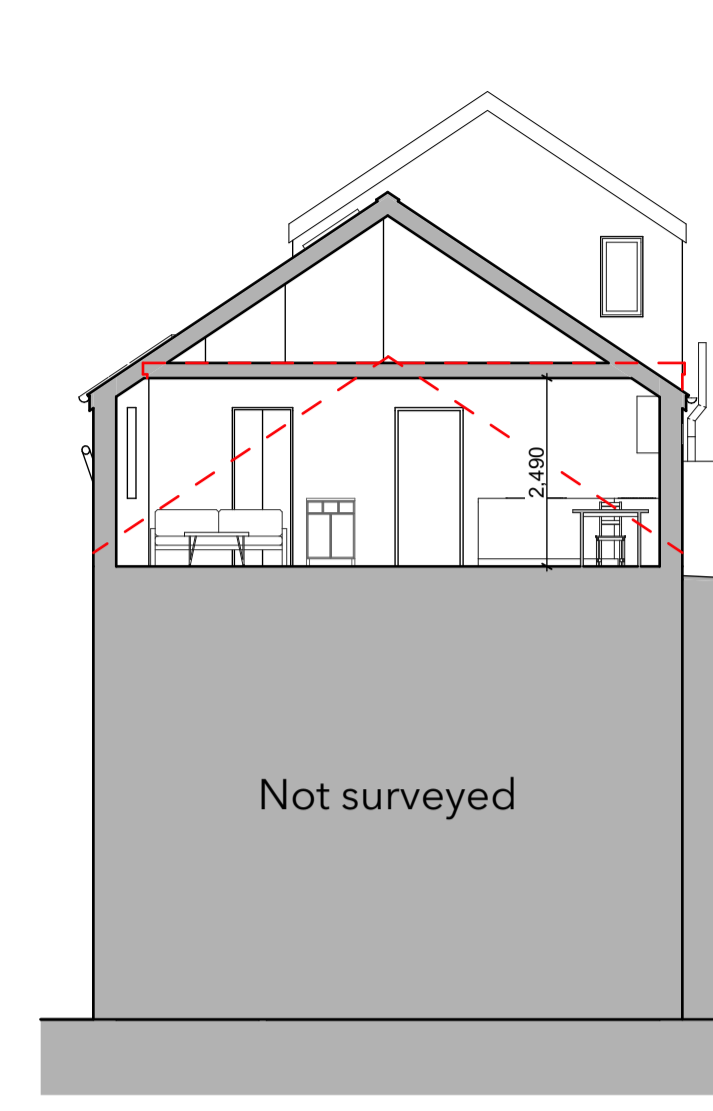

S-02 Building Section  
1:100

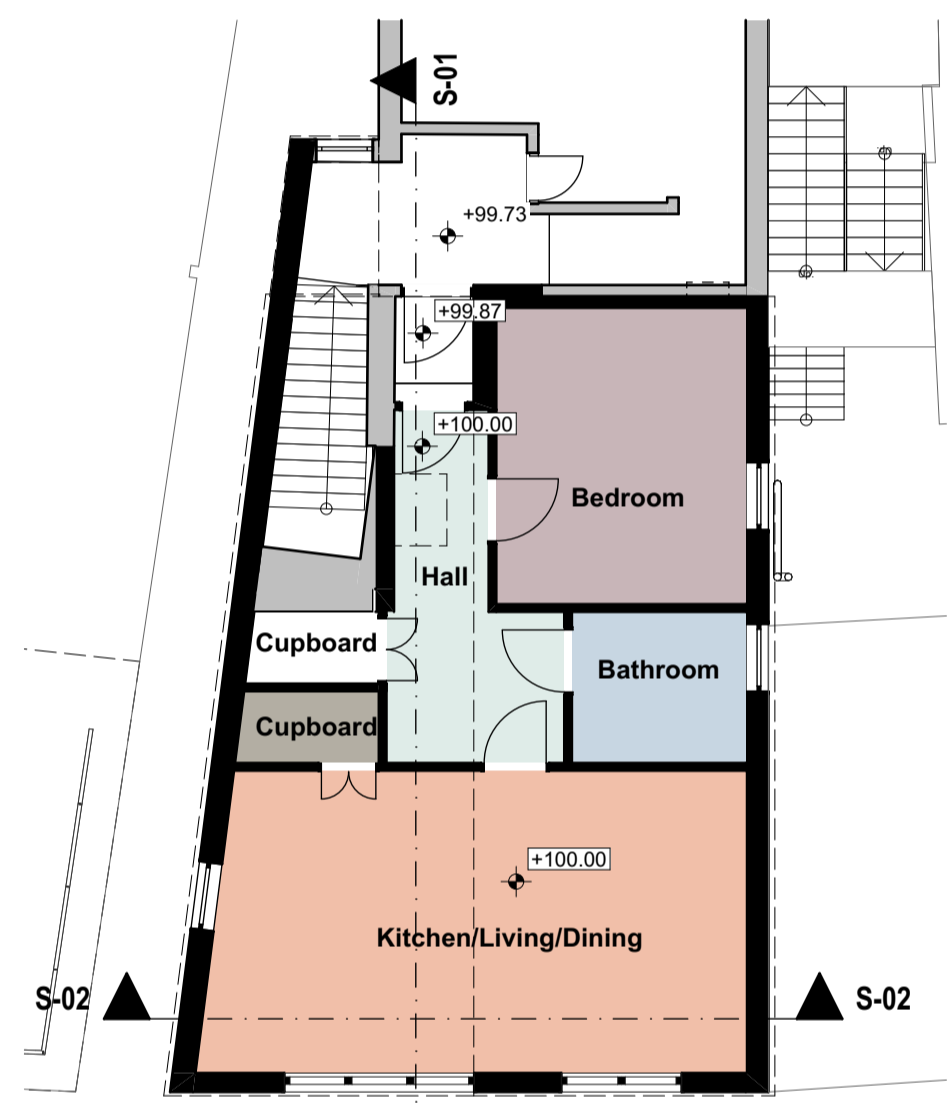


1 First Floor Plan - Proposed  
1:100

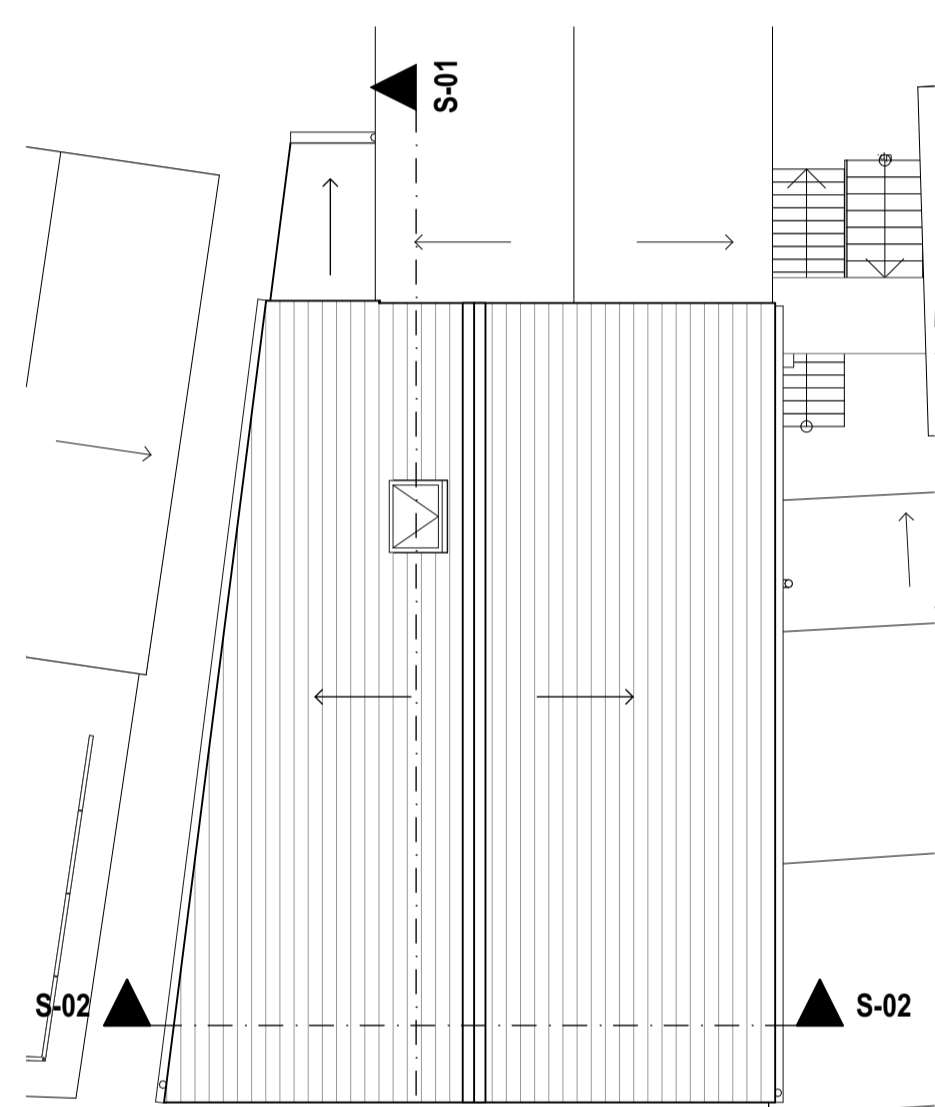


2 Roof Plan - Proposed  
1:100




S-01 Building Section  
1:100

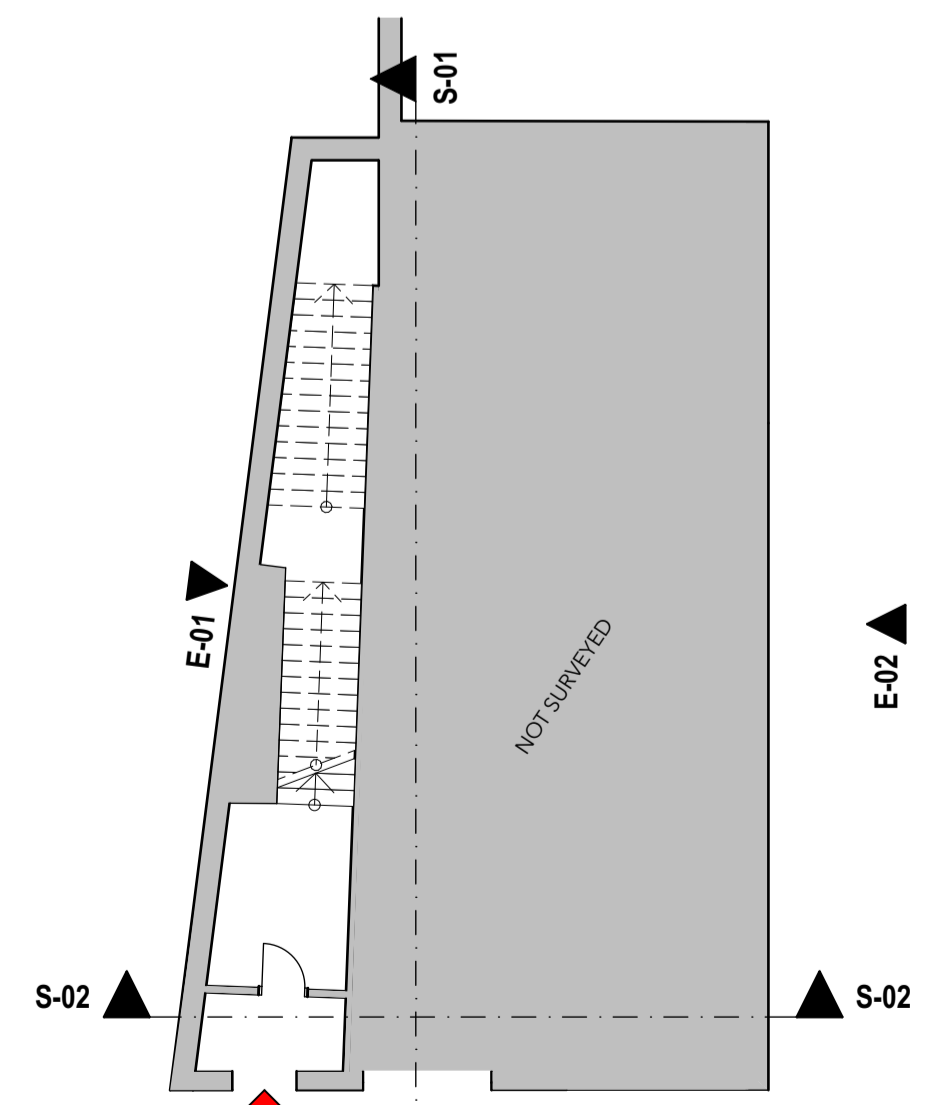

-1 Basement Plan - Existing  
1:100

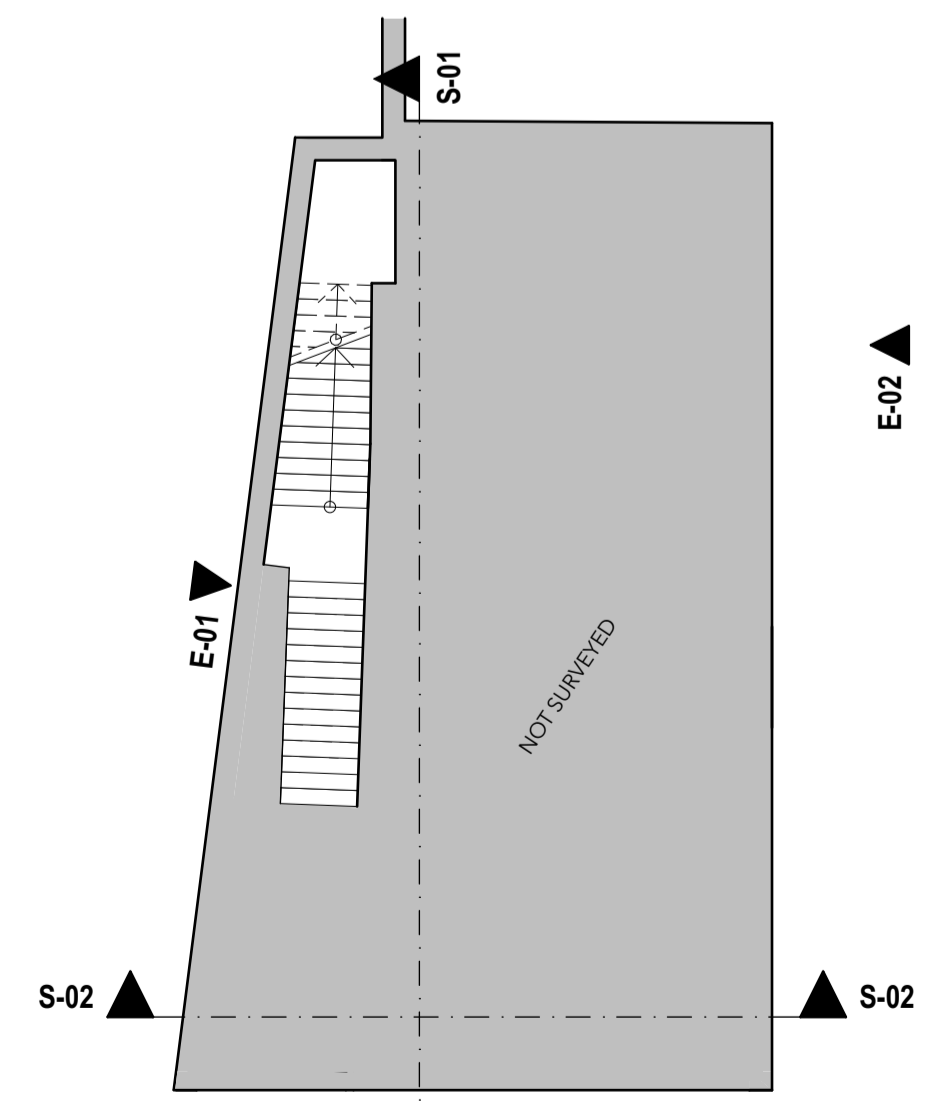

0 Ground Floor Plan - Existing  
1:100

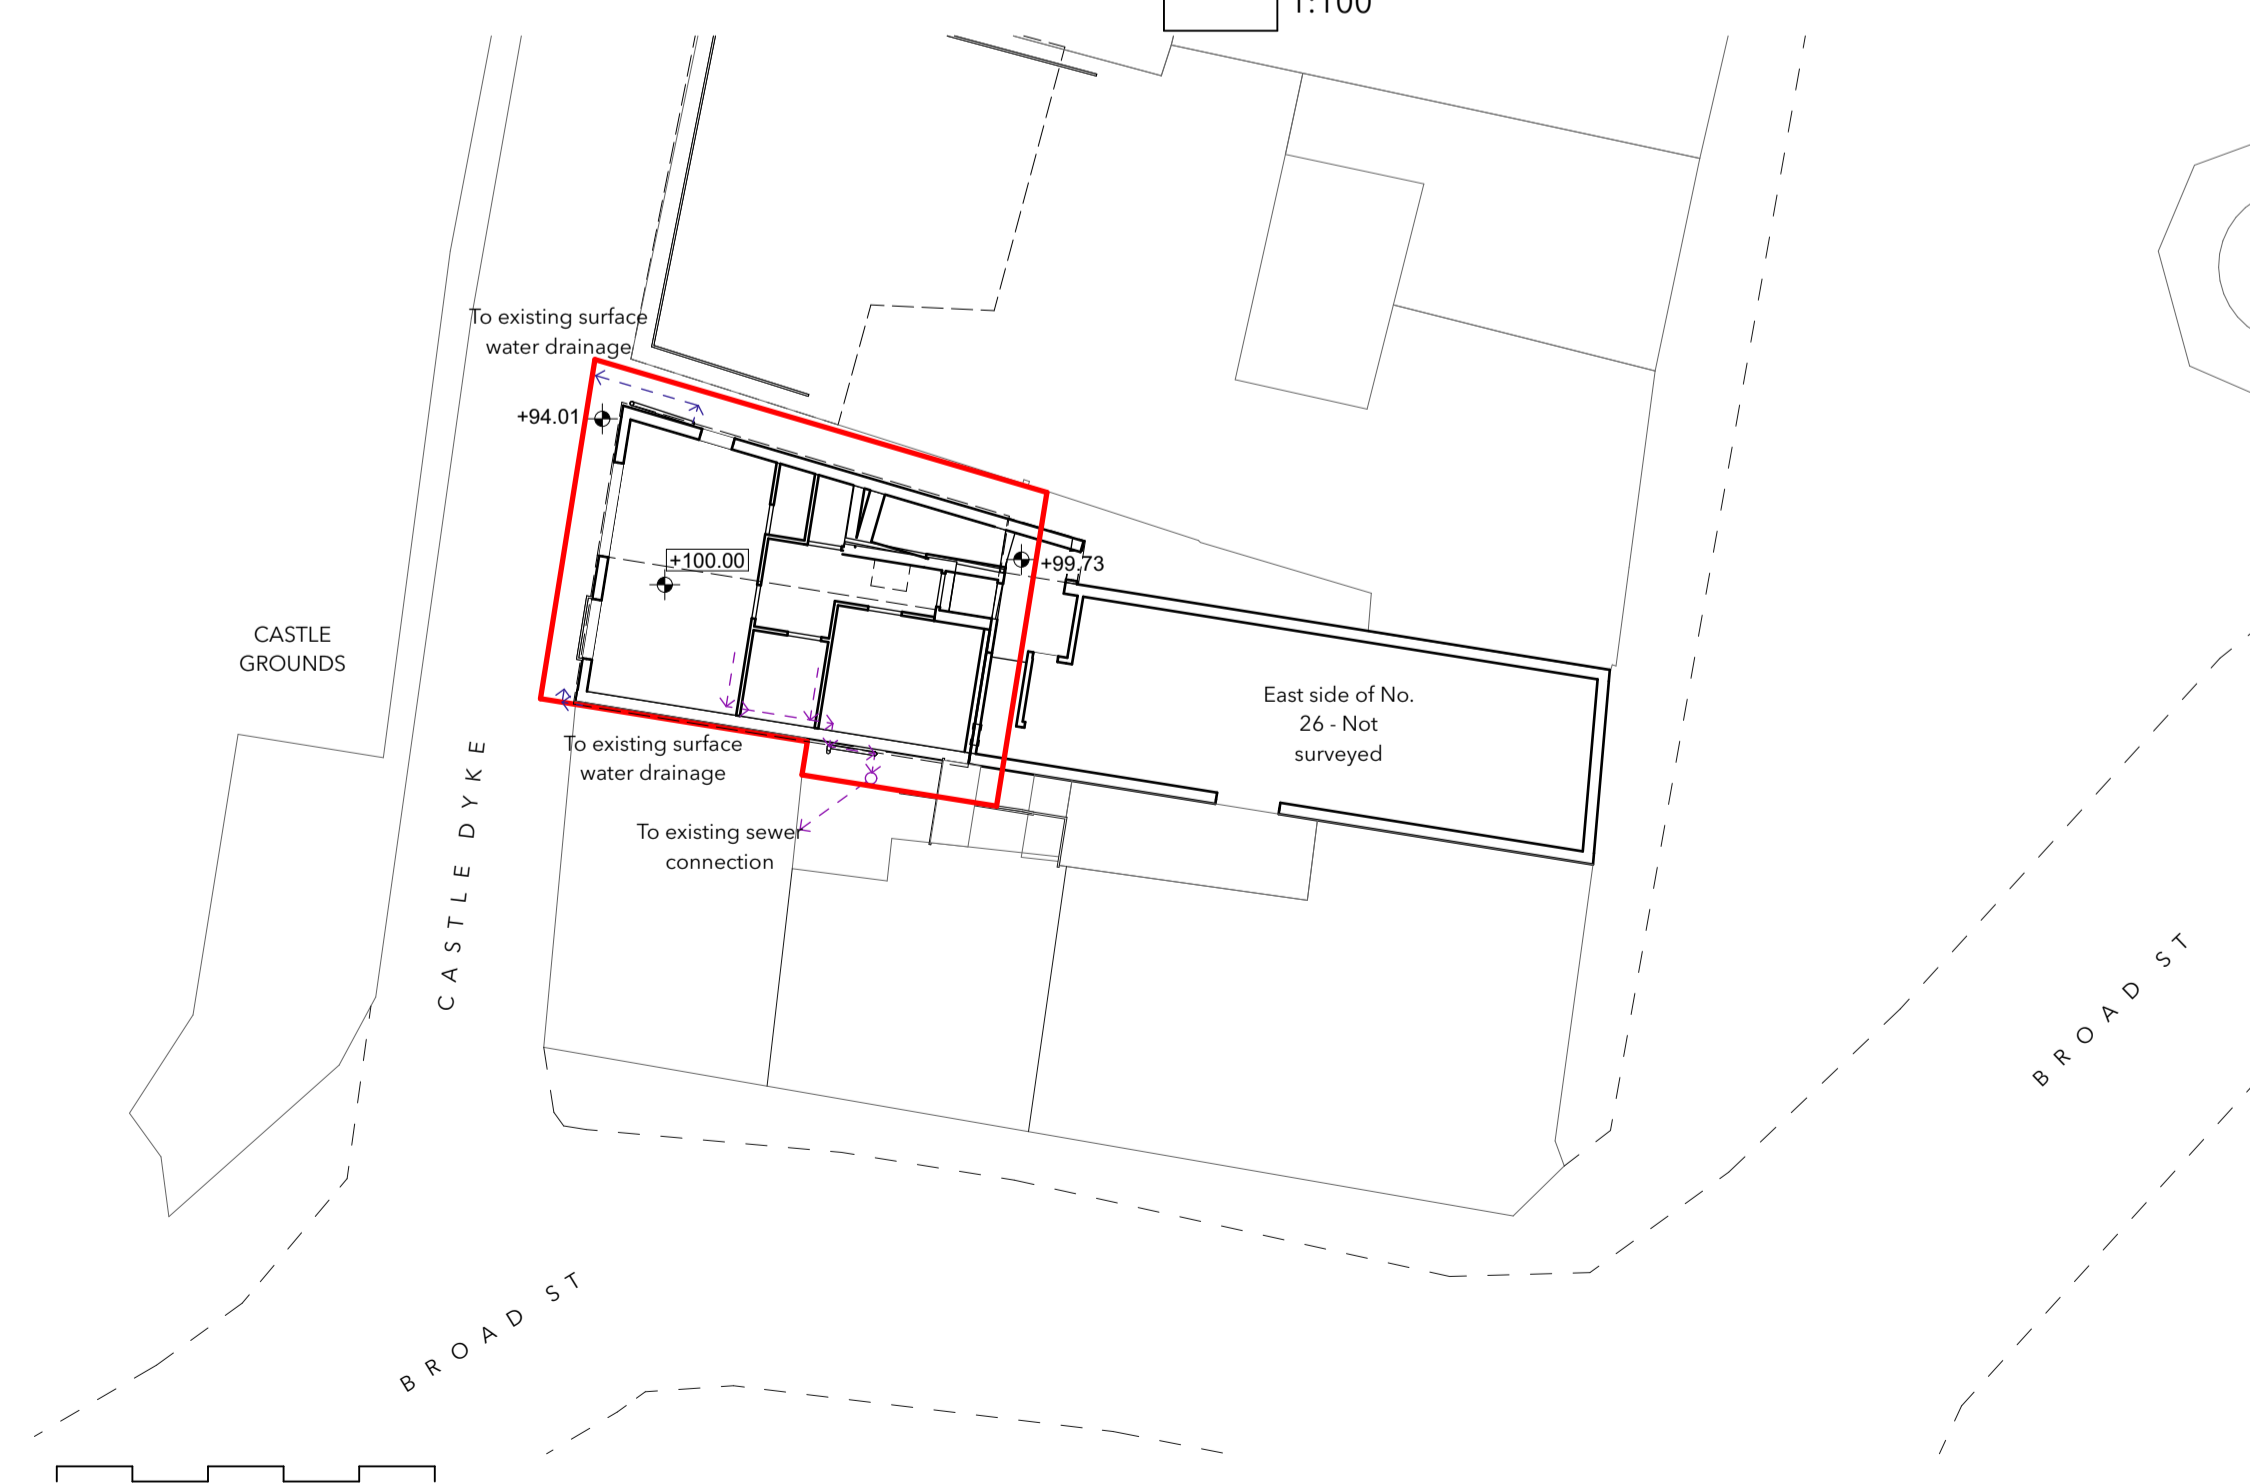

10 Site Plan Proposed  
1:200

Construction Risks Maintenance/Cleaning Risks Demolition/adaptation Risks  
In addition to the hazard/risks normally associated with the types of work detailed on this drawing take note of the above. It is assumed that all works on this drawing will be carried out by a competent contractor working, where appropriate, to an appropriate method statement.

Safety Health and Environmental Information Box

Disclaimer  
This document and its design content is copyright ©. It shall be read in conjunction with all other associated project information including models, specifications, schedules and related consultants documents. Contractors must check all dimensions on site. Only figured dimensions are to be worked from. Discrepancies must be reported immediately to the Architect before proceeding. If in doubt ASK.

RevID	ChID	Change Name	Date
01			02/02/2024

**Location**  
26 Broad Street, Launceston, Cornwall, PL15 8AE

**Client**  
Mr David Evans

**Layout Name**  
Proposed Drawings

**Project Number** 023-36  
**Drawing Number** 320

**Revision** 01  
**Scales at A1** 1:100, 1:200

**Checked By** MK  
**Purpose of Issue** Planning

**PLACE**  
architects

people@placearchitects.co.uk  
01566 772035