



UPPER FLOOR PLAN AS PROPOSED 1:100 @ A3

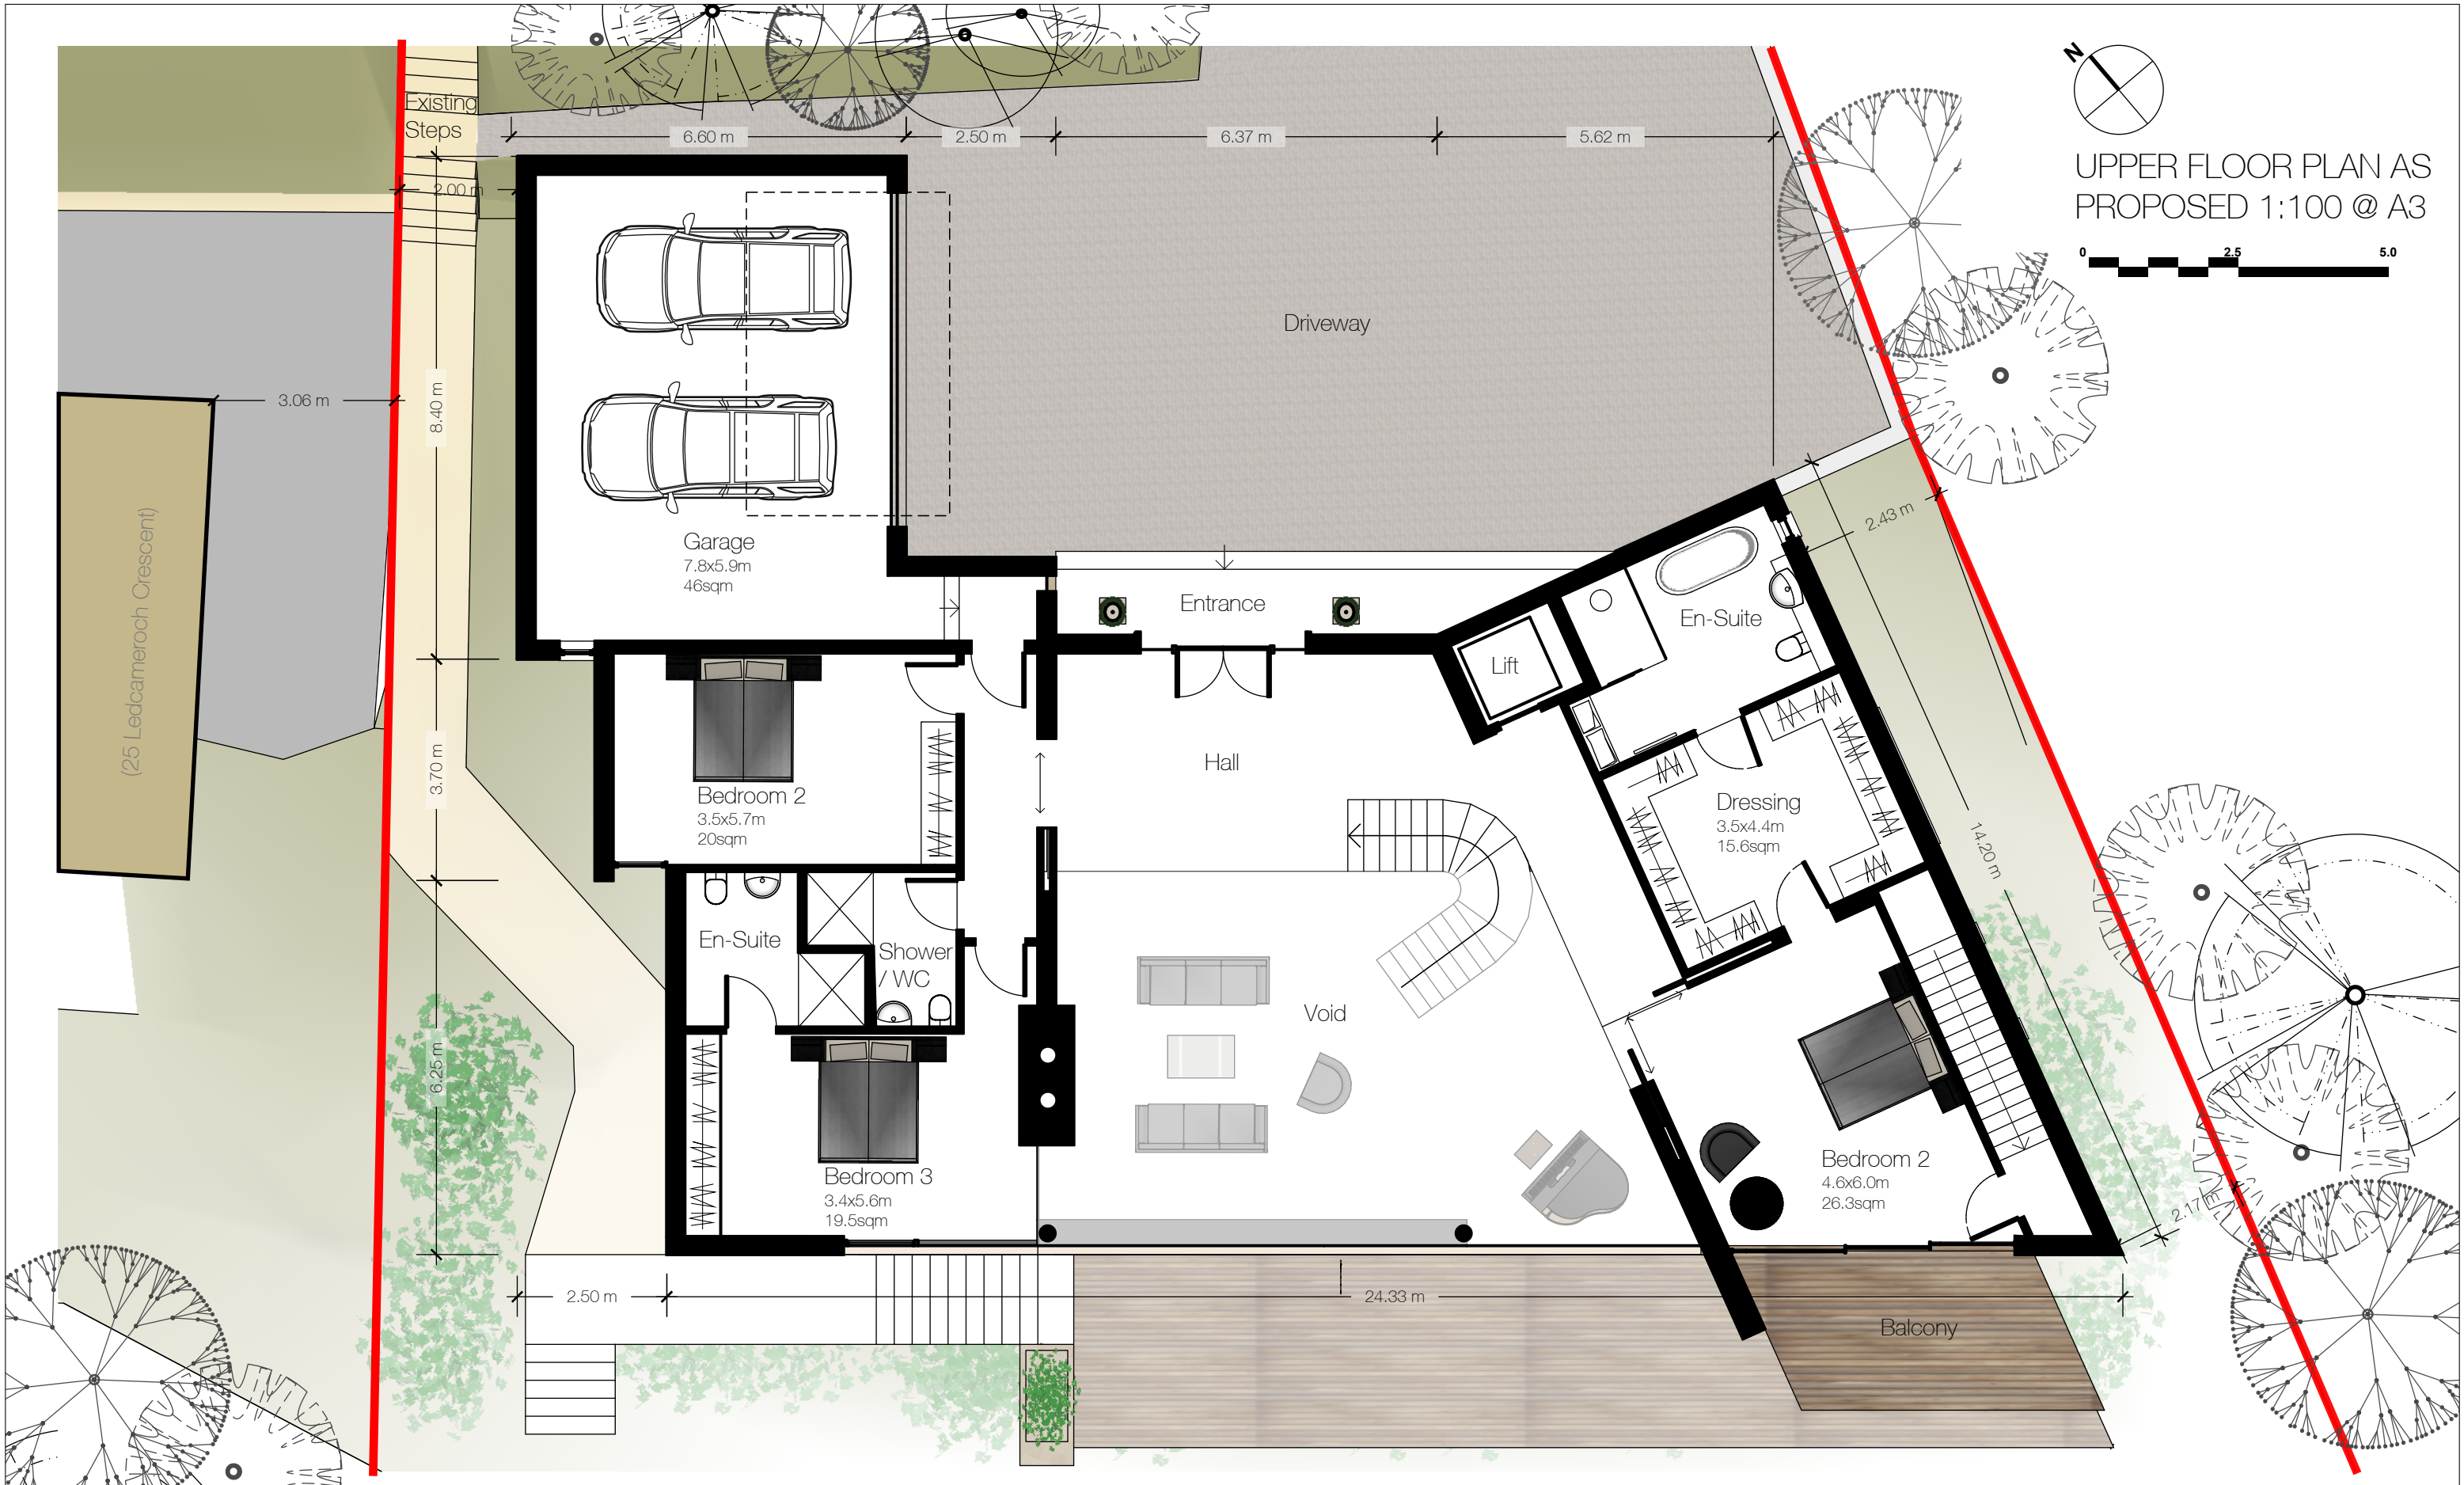

McINNES GARDNER

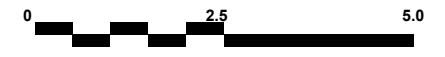

t: 0141 332 3841
www.mcinnestgardner.co.uk

Issue: 160520

Project: **664**
25 Ledcameroch
Crescent, Bearsden.
G61 4AD.
Mr & Mrs Chassels

Dwg: **D1**
002A Upper Plan As Proposed
Scale: 1:100 @ A3