


Serial number: 170103
 Crown copyright and database right 2019
 Ordnance Survey licence 100048957
 Reproduction in whole or in part is prohibited
 without the prior permission of Ordnance Survey

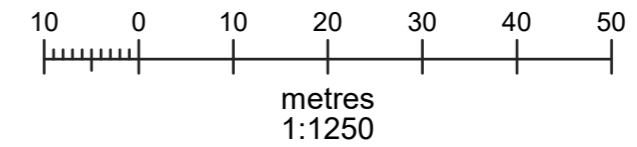

	NAME	DATE
DRAWN	PRB	22/02/2024
UNLESS OTHERWISE SPECIFIED DIMENSIONS ARE IN MILLIMETERS		

DWG PLANS		
B5 Cranmer Drive, Nursling, Southampton, SO16 0TD		
Mobile: 07851229345, Email: info@dwgplans.co.uk		
TITLE		Site Plan
		3 Elizabeth Close, Kings Worthy
SIZE	DWG NO	REV
A3	DWG PLANS 03062	A
CLIENT: Mrs Alex Walsh		
SCALE: 1:500 @ A3		SHEET 1 of 1